


This drawing is copyright ©
 NOTE: All dimensions to be checked on site
 and not scaled from the drawing except for
 planning purposes.

**THE VALE OF
 GLAMORGAN COUNCIL**
 TOWN AND COUNTRY PLANNING ACT 1990
APPROVED
 SUBJECT TO COMPLIANCE WITH CONDITIONS (IF ANY)

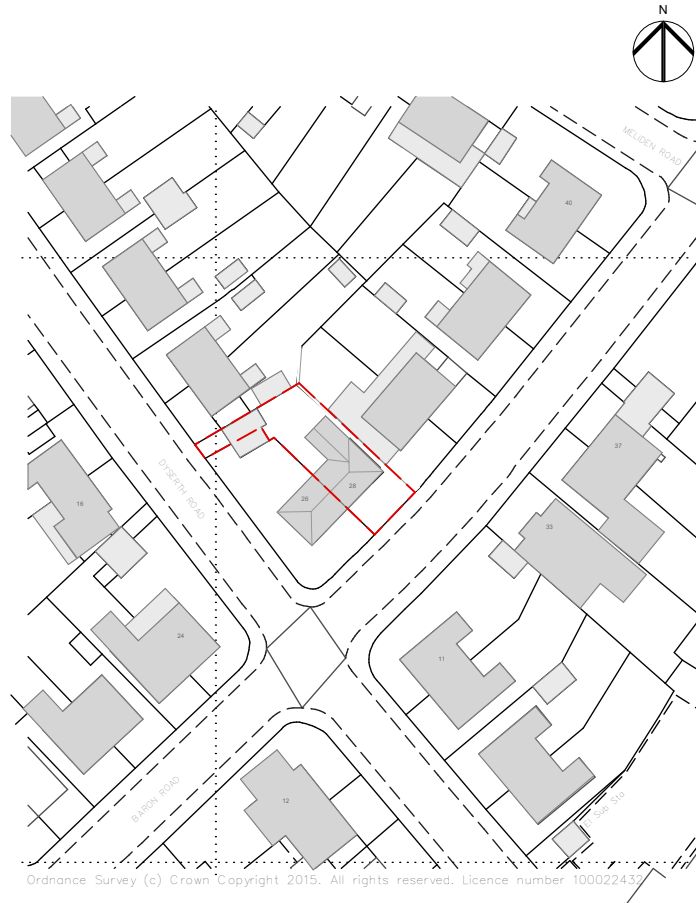

Ordnance Survey (c) Crown Copyright 2015. All rights reserved. Licence number 100022433



○ Location Plan
 Scale 1:1250



CLIENT Justin Williams		JOB TITLE 28 Baron Road, Penarth, Vale of Glamorgan. CF64 3UE			DRNG. TITLE Location Plan	
DATE: January 2015	DRAWN: JTW	CHECKED: RHW	SCALE: 1:1250	A4	DRNG. NO. 01	REV. PURPOSE --- Planning