


This drawing is copyright ©  
 NOTE: All dimensions to be checked on site  
 and not scaled from the drawing except for  
 planning purposes.



**THE VALE OF  
 GLAMORGAN COUNCIL**  
 TOWN AND COUNTRY PLANNING ACT 1990  
**APPROVED**  
 SUBJECT TO COMPLIANCE WITH CONDITIONS (IF ANY)

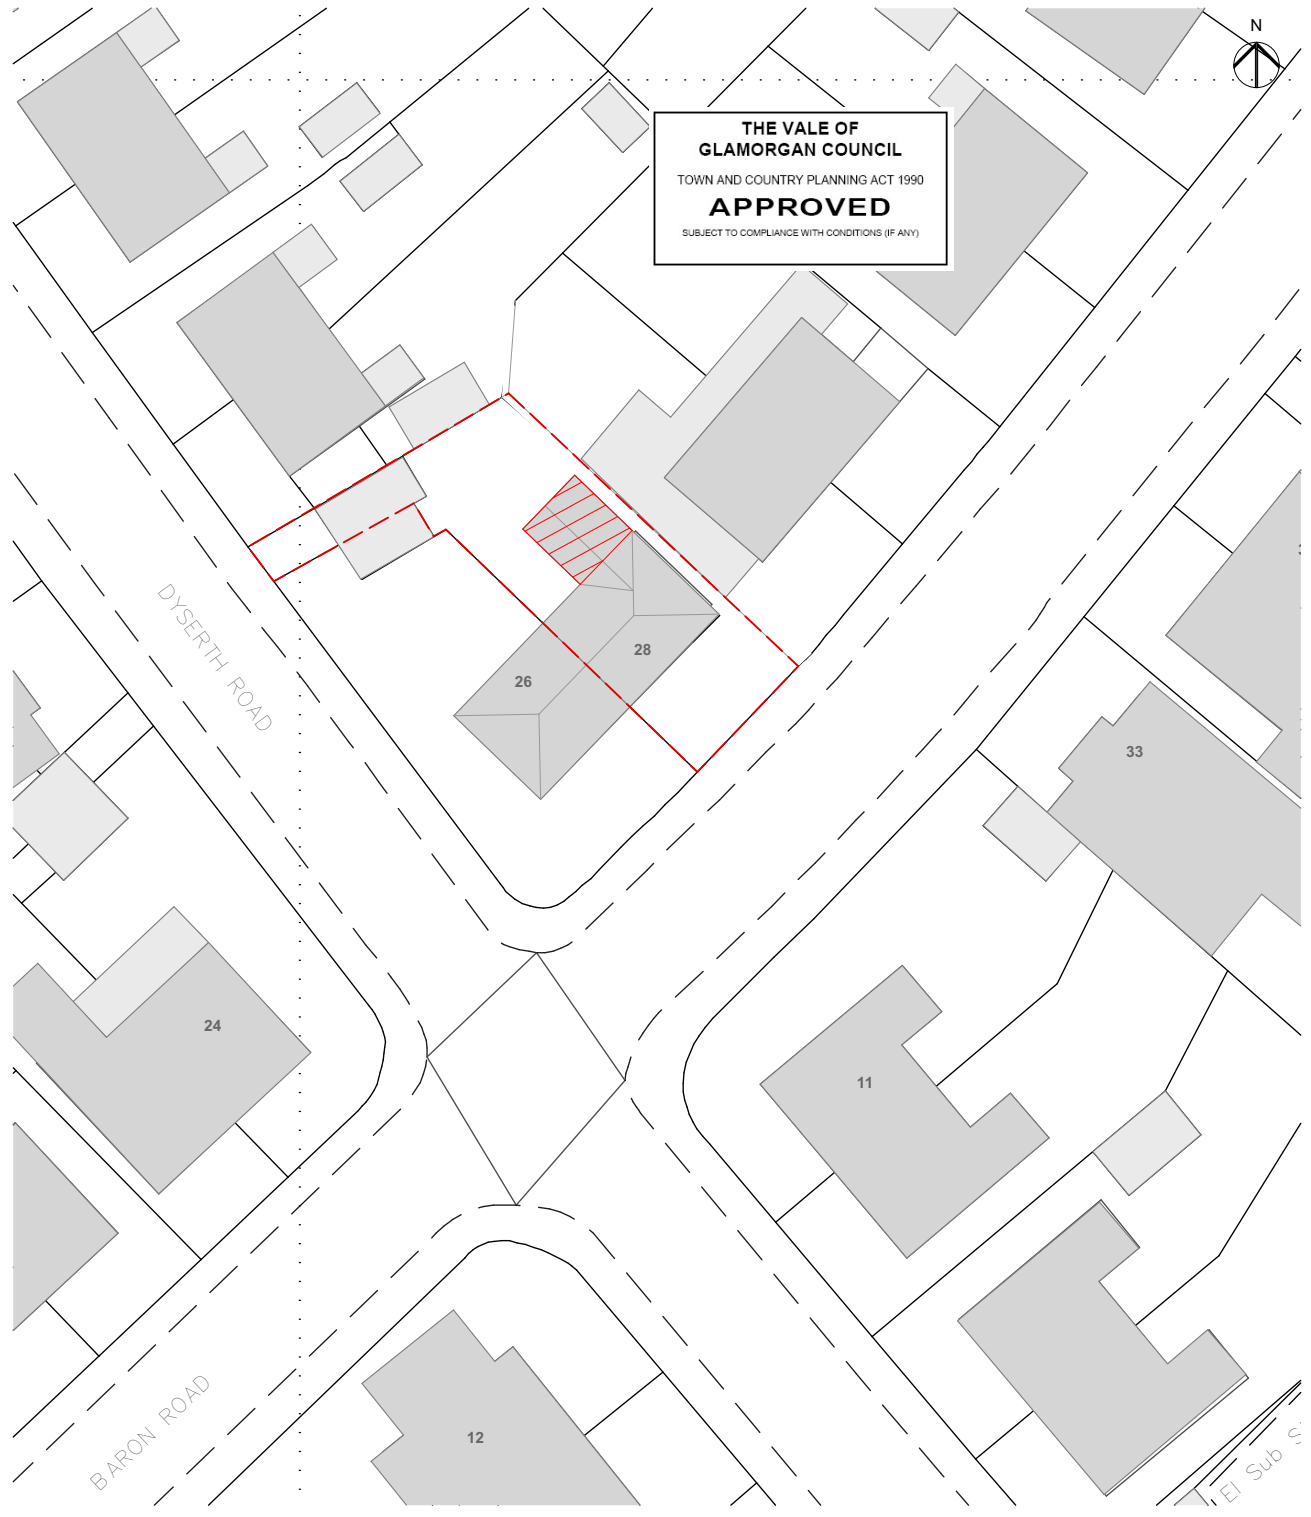

○ Block Plan  
 Scale 1:500



CLIENT  
**Justin Williams**

JOB TITLE  
**28 Baron Road,  
 Penarth,  
 Vale of Glamorgan.  
 CF64 3UE**

DRNG. TITLE  
**Block Plan**

DATE:  
**January 2015**

DRAWN:  
**JTW**

CHECKED:  
**RHW**

SCALE:  
**1:500**

**A4**

DRNG. NO.  
**02**

REV.  
**---**

PURPOSE  
**Planning**