


SIDE ELEVATION FACING 16

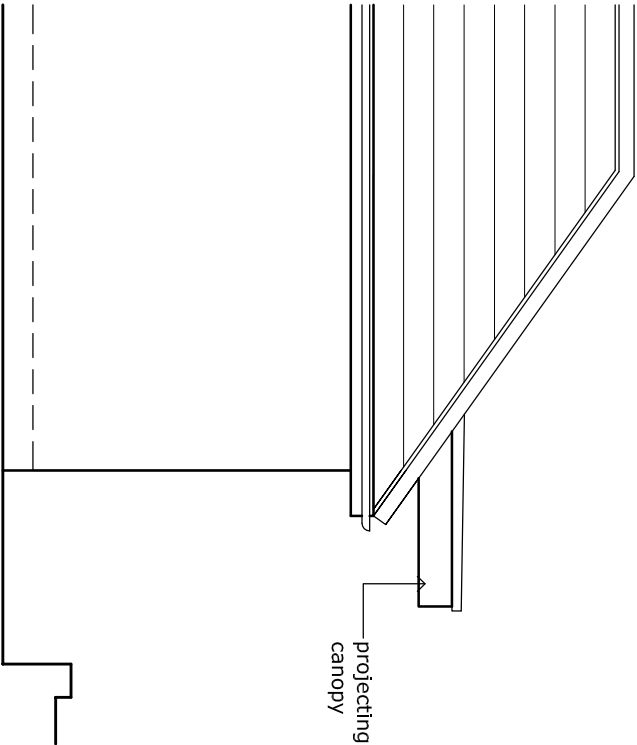

SIDE ELEVATION FACING 14

This drawing must not be scaled.
Figured dimensions and levels to be used.
Any inaccuracies must be notified to the designer.
Detail drawings and large scale drawings take precedence over smaller drawings.

Rev:

Rev:

Rev:

Rev:

PRELIMINARY	
PLANNING	✓
DESIGN	
TENDER	
CONSTRUCTION	

LEGUILLCHER
ARCHITECTURE

1 POWYS ROAD, PENARTH, CF64 3PB TEL 029 2070 3944

Drawing No. 1427 / 08

Rev.

Project: PROPOSED ALTERATIONS AT
15 STANTON WAY, PENARTH
PROPOSED SIDE ELEVATION

Title:

Scale: 1:50 @ A3
Date: NOV 14
Drawn: Cleg
Checked: PS