



THE VALE OF  
GLAMORGAN COUNCIL  
TOWN AND COUNTRY PLANNING ACT 1990  
**APPROVED**  
SUBJECT TO COMPLIANCE WITH CONDITIONS (IF ANY)



Existing Location Plan  
Scale 1:500



Proposed Location Plan  
Scale 1:500

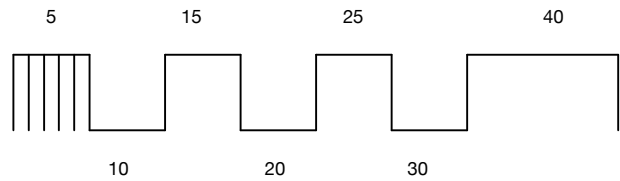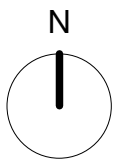

1, The Spinney

rev • description  
Planning Issue

issue date  
13.02.2015

Planning Design

**BLEE HALLIGAN**

project 1 Spinney, Aberthin, Vale of Glamorgan, CF71 7HW  
client Sarah & Tony Patten  
drawing number E003  
scale 1:500 @ A3  
drawn Greg Blee

Existing + Proposed Site Layout Plan

Do not scale from this drawing. All dimensions are to be checked on site prior to commencing works on site. Any discrepancy found between information given on this drawing and that given elsewhere or recorded on site shall be notified immediately to the project architect in writing.