


**THE VALE OF
GLAMORGAN COUNCIL**
 TOWN AND COUNTRY PLANNING ACT 1990
APPROVED
 SUBJECT TO COMPLIANCE WITH CONDITIONS (IF ANY)

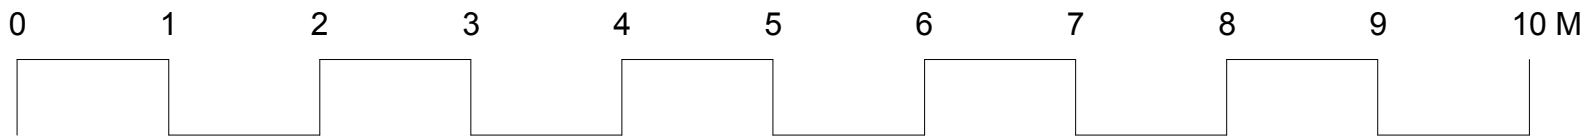

rev • description	issue date
Planning Issue	13.02.2015

Scheme Design	
BLEE HALLIGAN	
project	1 Spinney, Aberthin, Vale of Glamorgan, CF71 7HW
client	Sarah & Tony Patten
drawing number	E005
scale	1:50 @ A3
drawn	Greg Blee

Existing Long Section
Do not scale from this drawing. All dimensions are to be checked on site prior to commencing works on site. Any discrepancy found between information given on this drawing and that given elsewhere or recorded on site shall be notified immediately to the project architect in writing.