
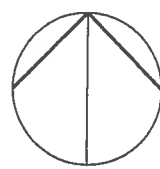


15 00 16 7 FUL

THE VALE OF
GLAMORGAN COUNCIL
TOWN AND COUNTRY PLANNING ACT 1990
APPROVED
SUBJECT TO COMPLIANCE WITH CONDITIONS (IF ANY)

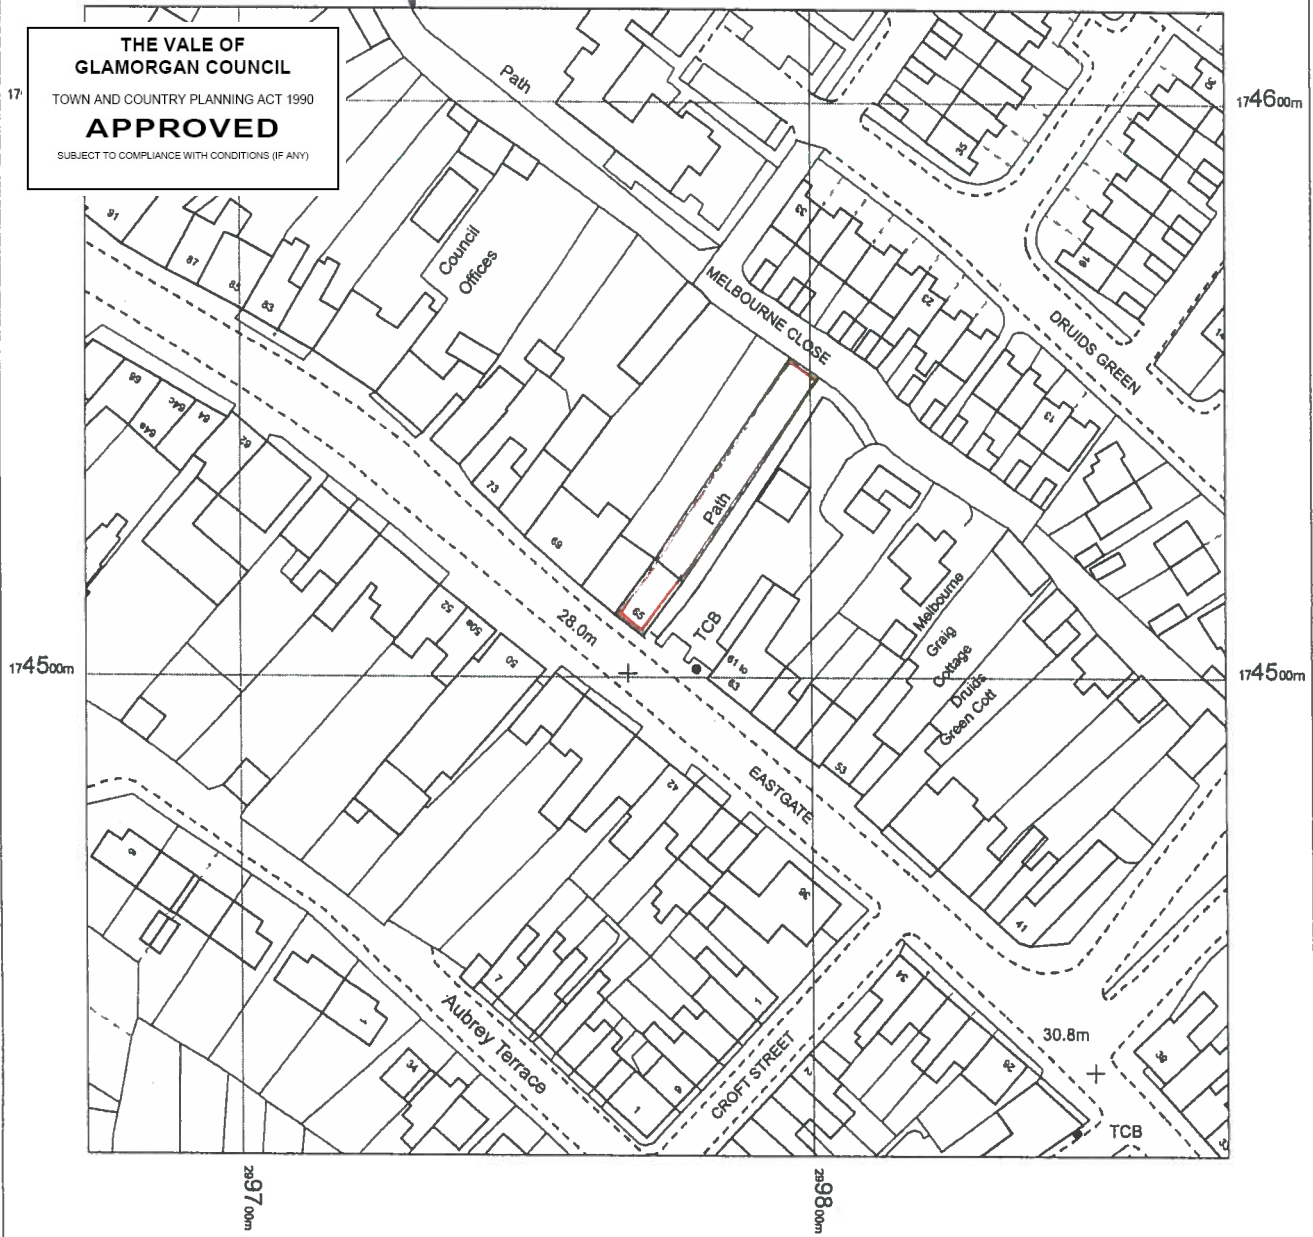

RECEIVED
17 FEB 2015

dma don mitchell architect 39 High Street Cowbridge 01446 771218	DRAWN	SCALE 1:1250 @ A4
	CHECKED	DATE Feb 2015
PROJECT 65 Eastgate Cowbridge	TITLE Location Plan	STATUS Planning
DRAWING NO. AS01		REVISION ○