
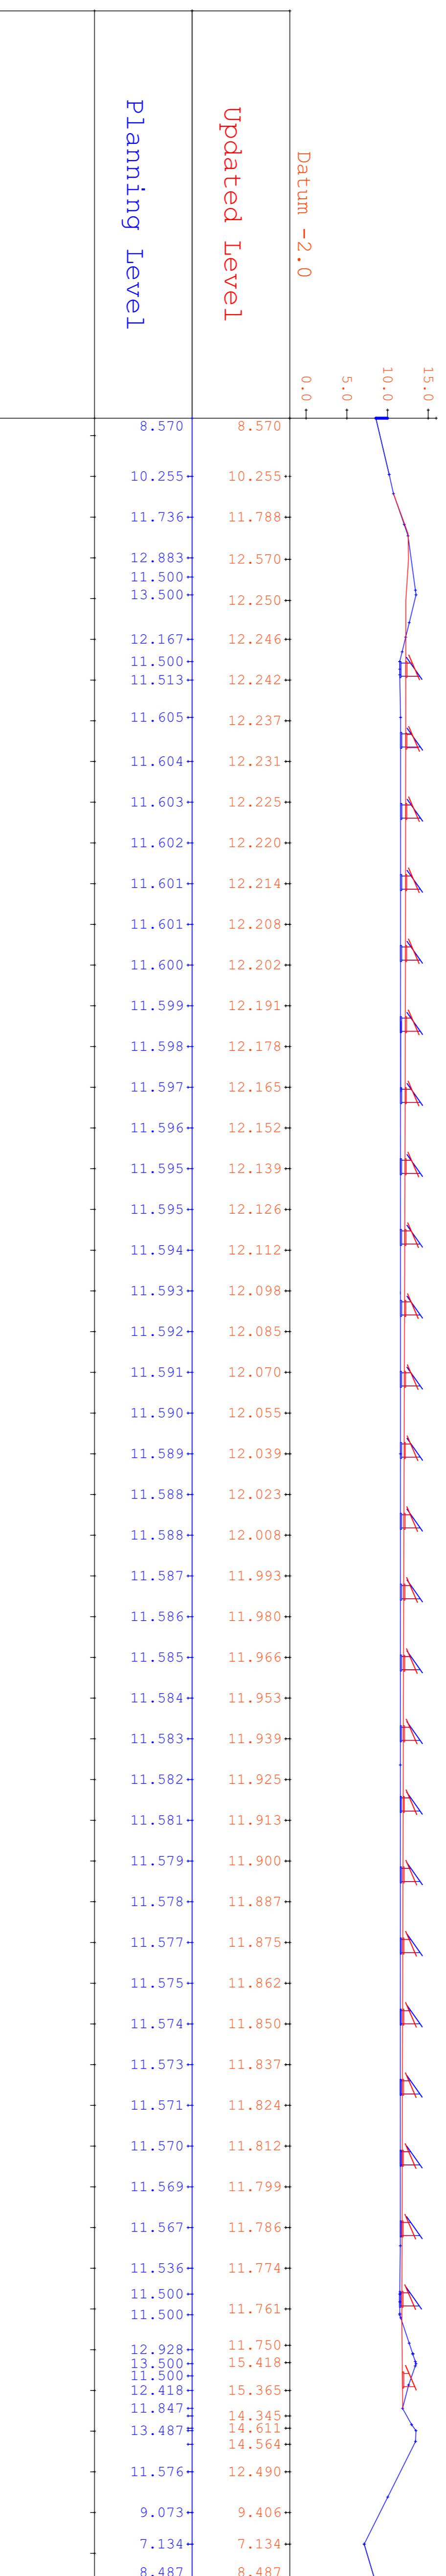


Solar Panel


 Updated Level and Panel

 Planning Level and Panel


## Section 1 - Inert Recycling Area

Title: Updated Cross sections with  
solar panel overlay

Job: 234-02-11

Date: January 2015  
Scale: NTS  
Drawn by: DS  
Checked by: AP


  
**ExCAL Limited**  
 ExCAL House,  
 Capel Hendre Ind. Est.,  
 Ammanford,  
 Carmarthenshire,  
 SA18 3SJ  
 Tel: 01269 831606  
 Fax: 01269 841867  
 Website: www.excaluk.com  
 E-mail: info@excaluk.com

Drawing No: 234-02-11.d14

Revision No: Date: