
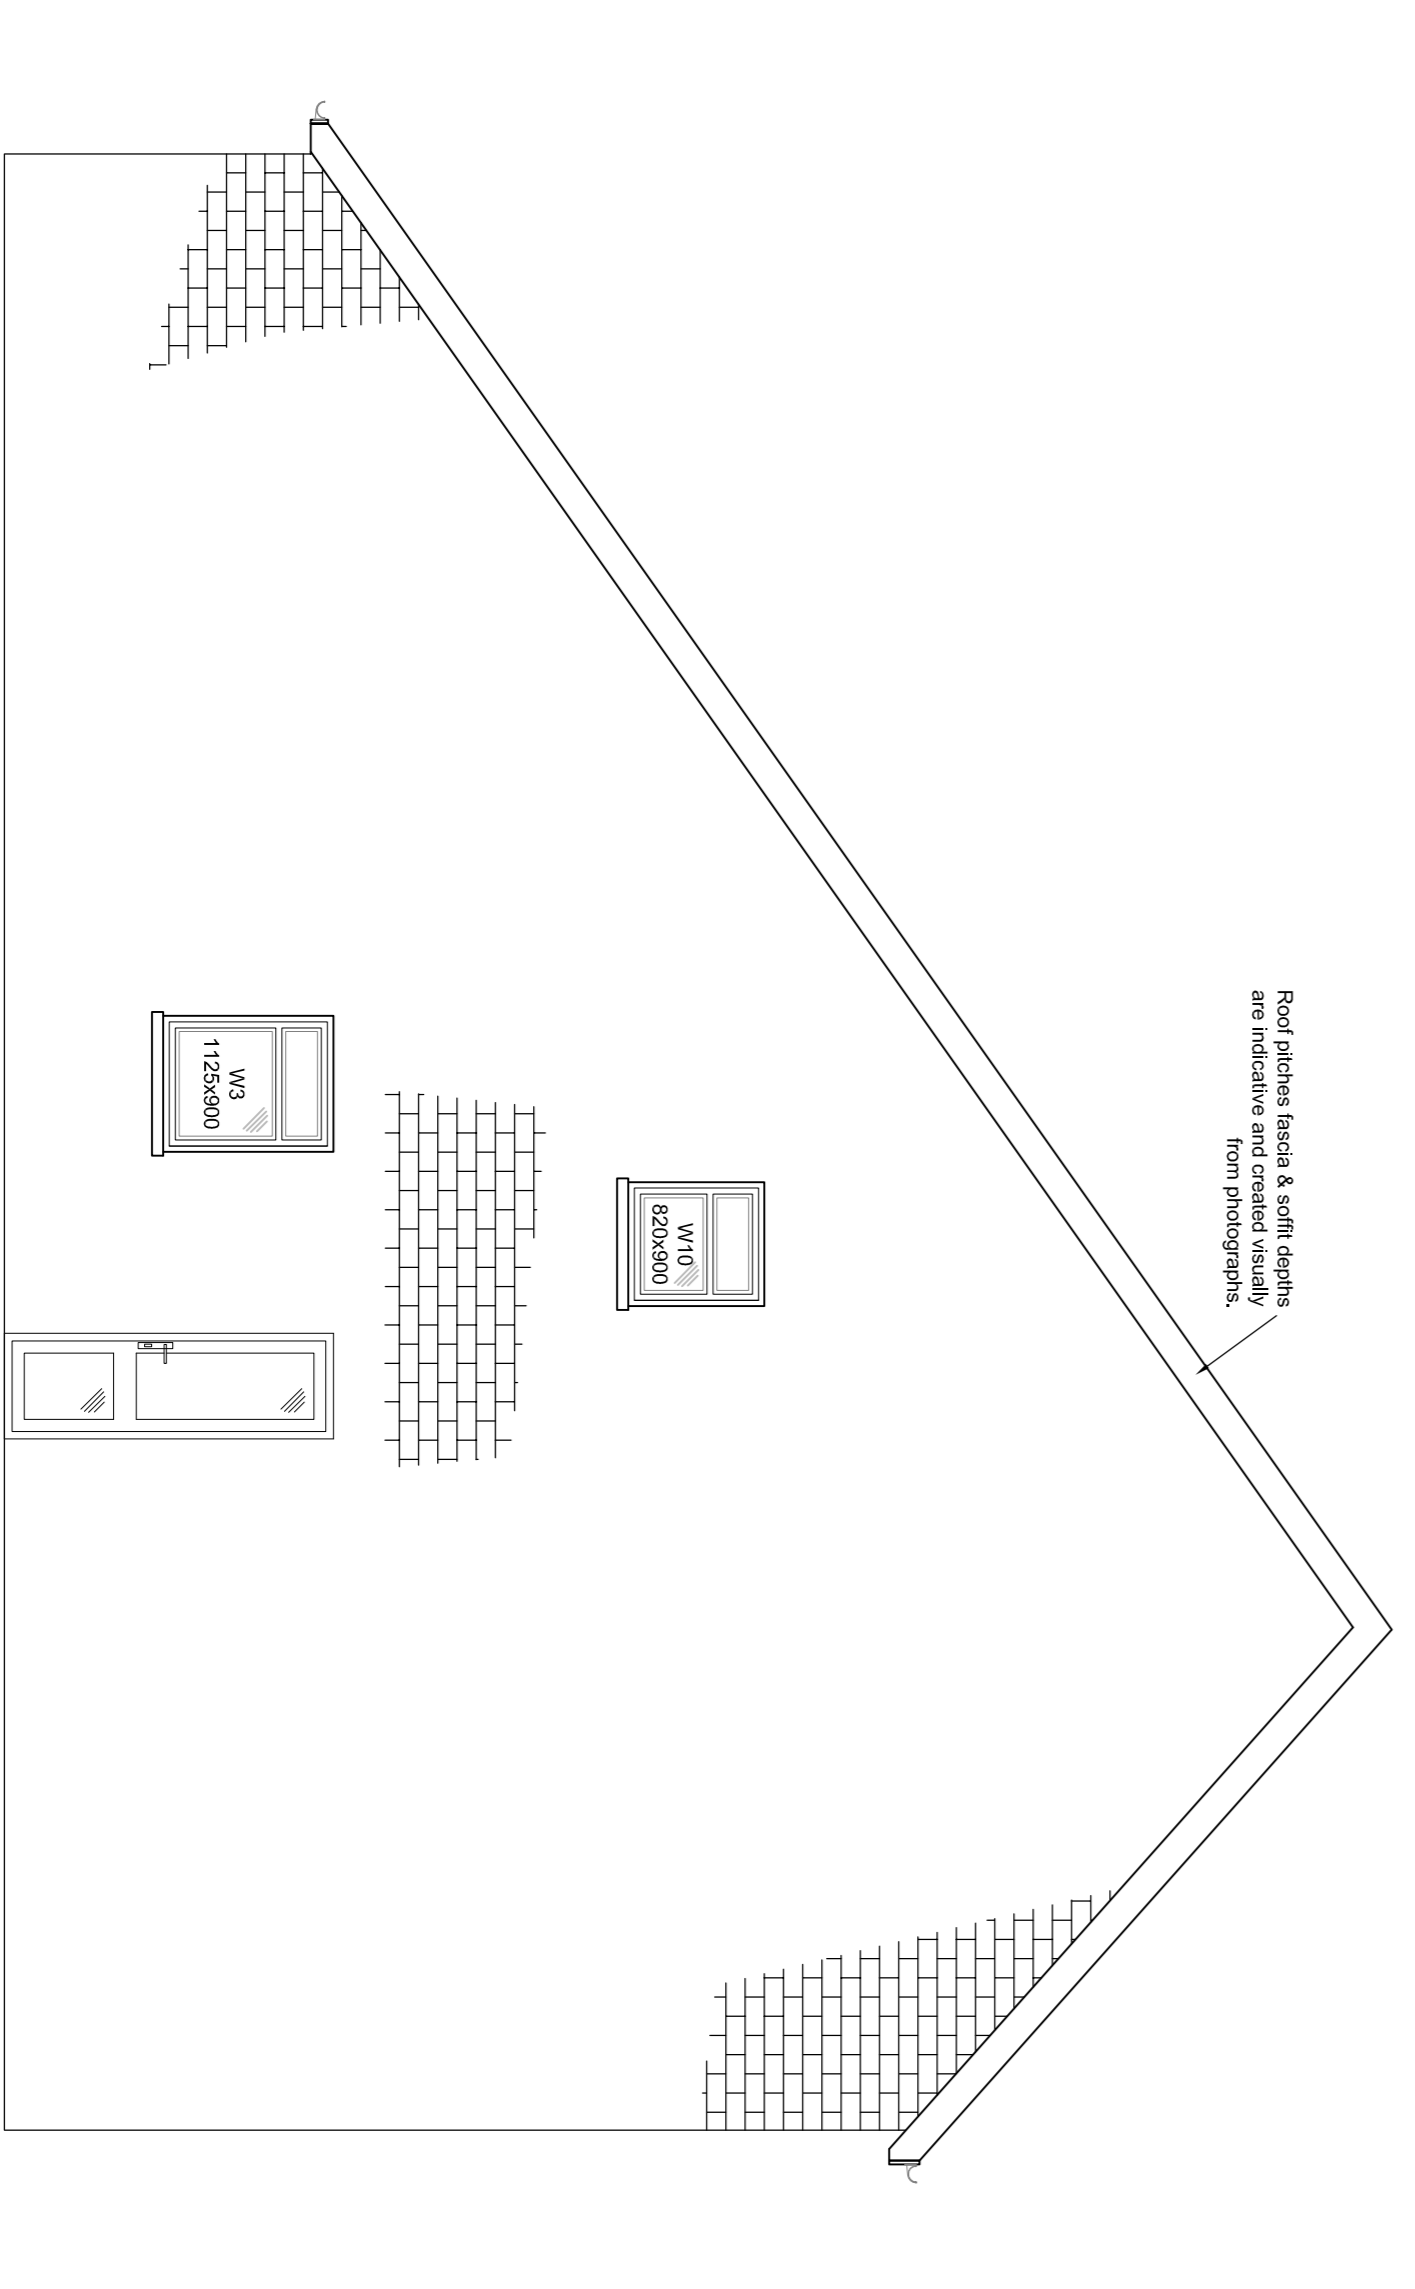
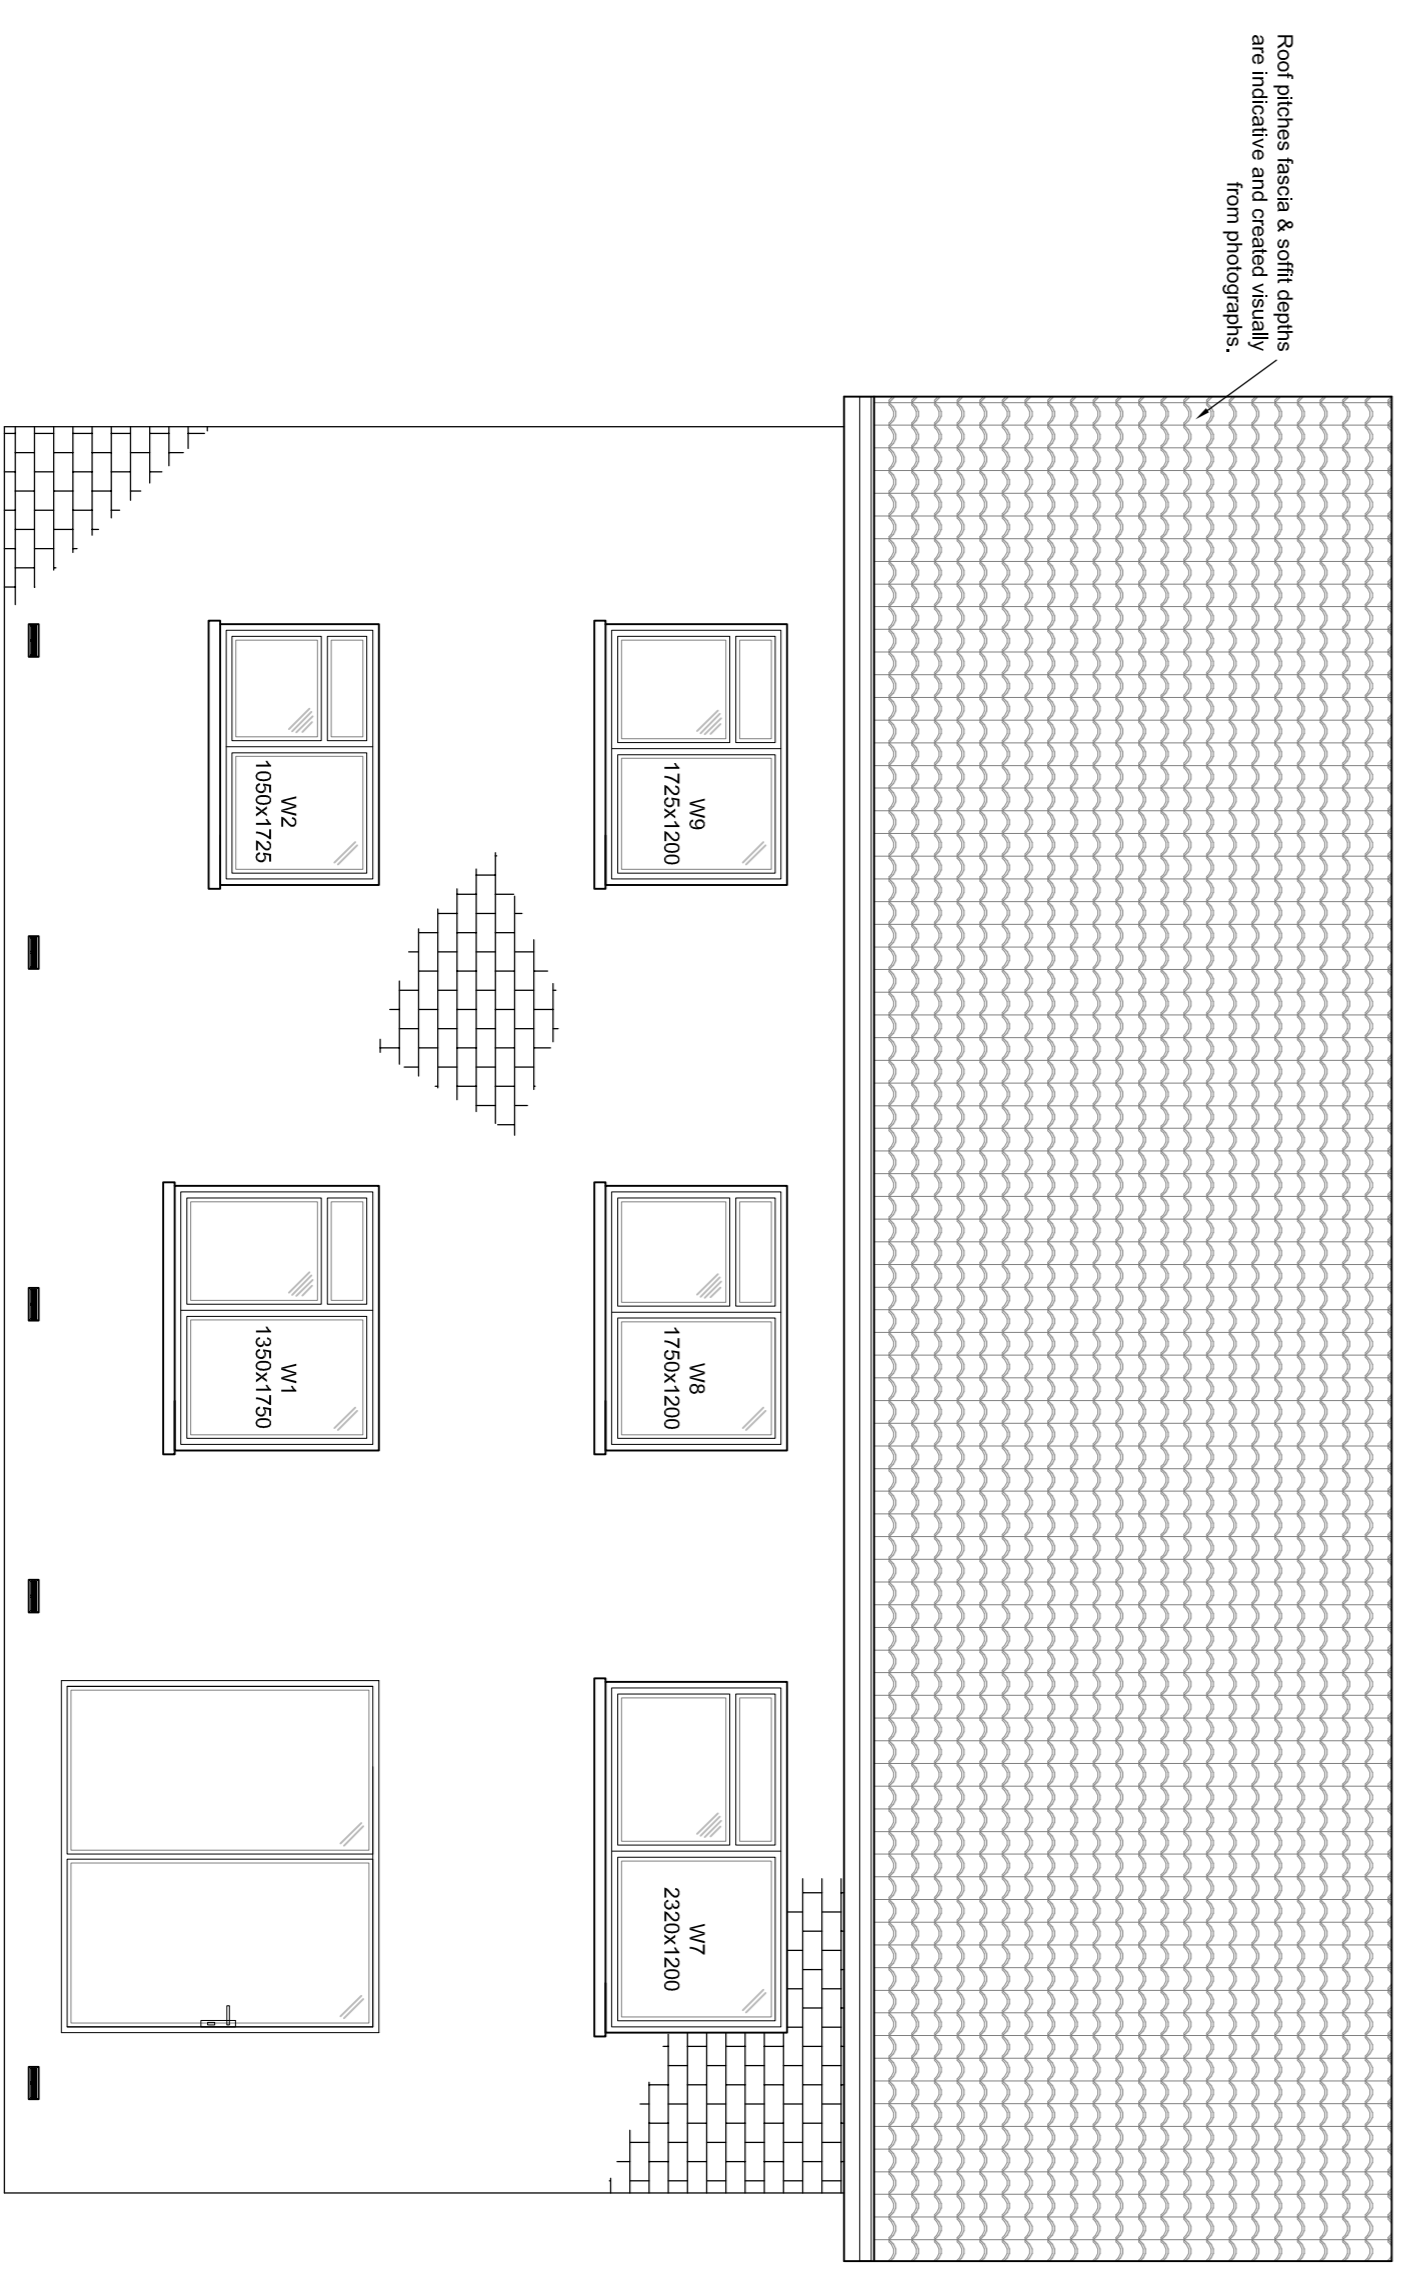
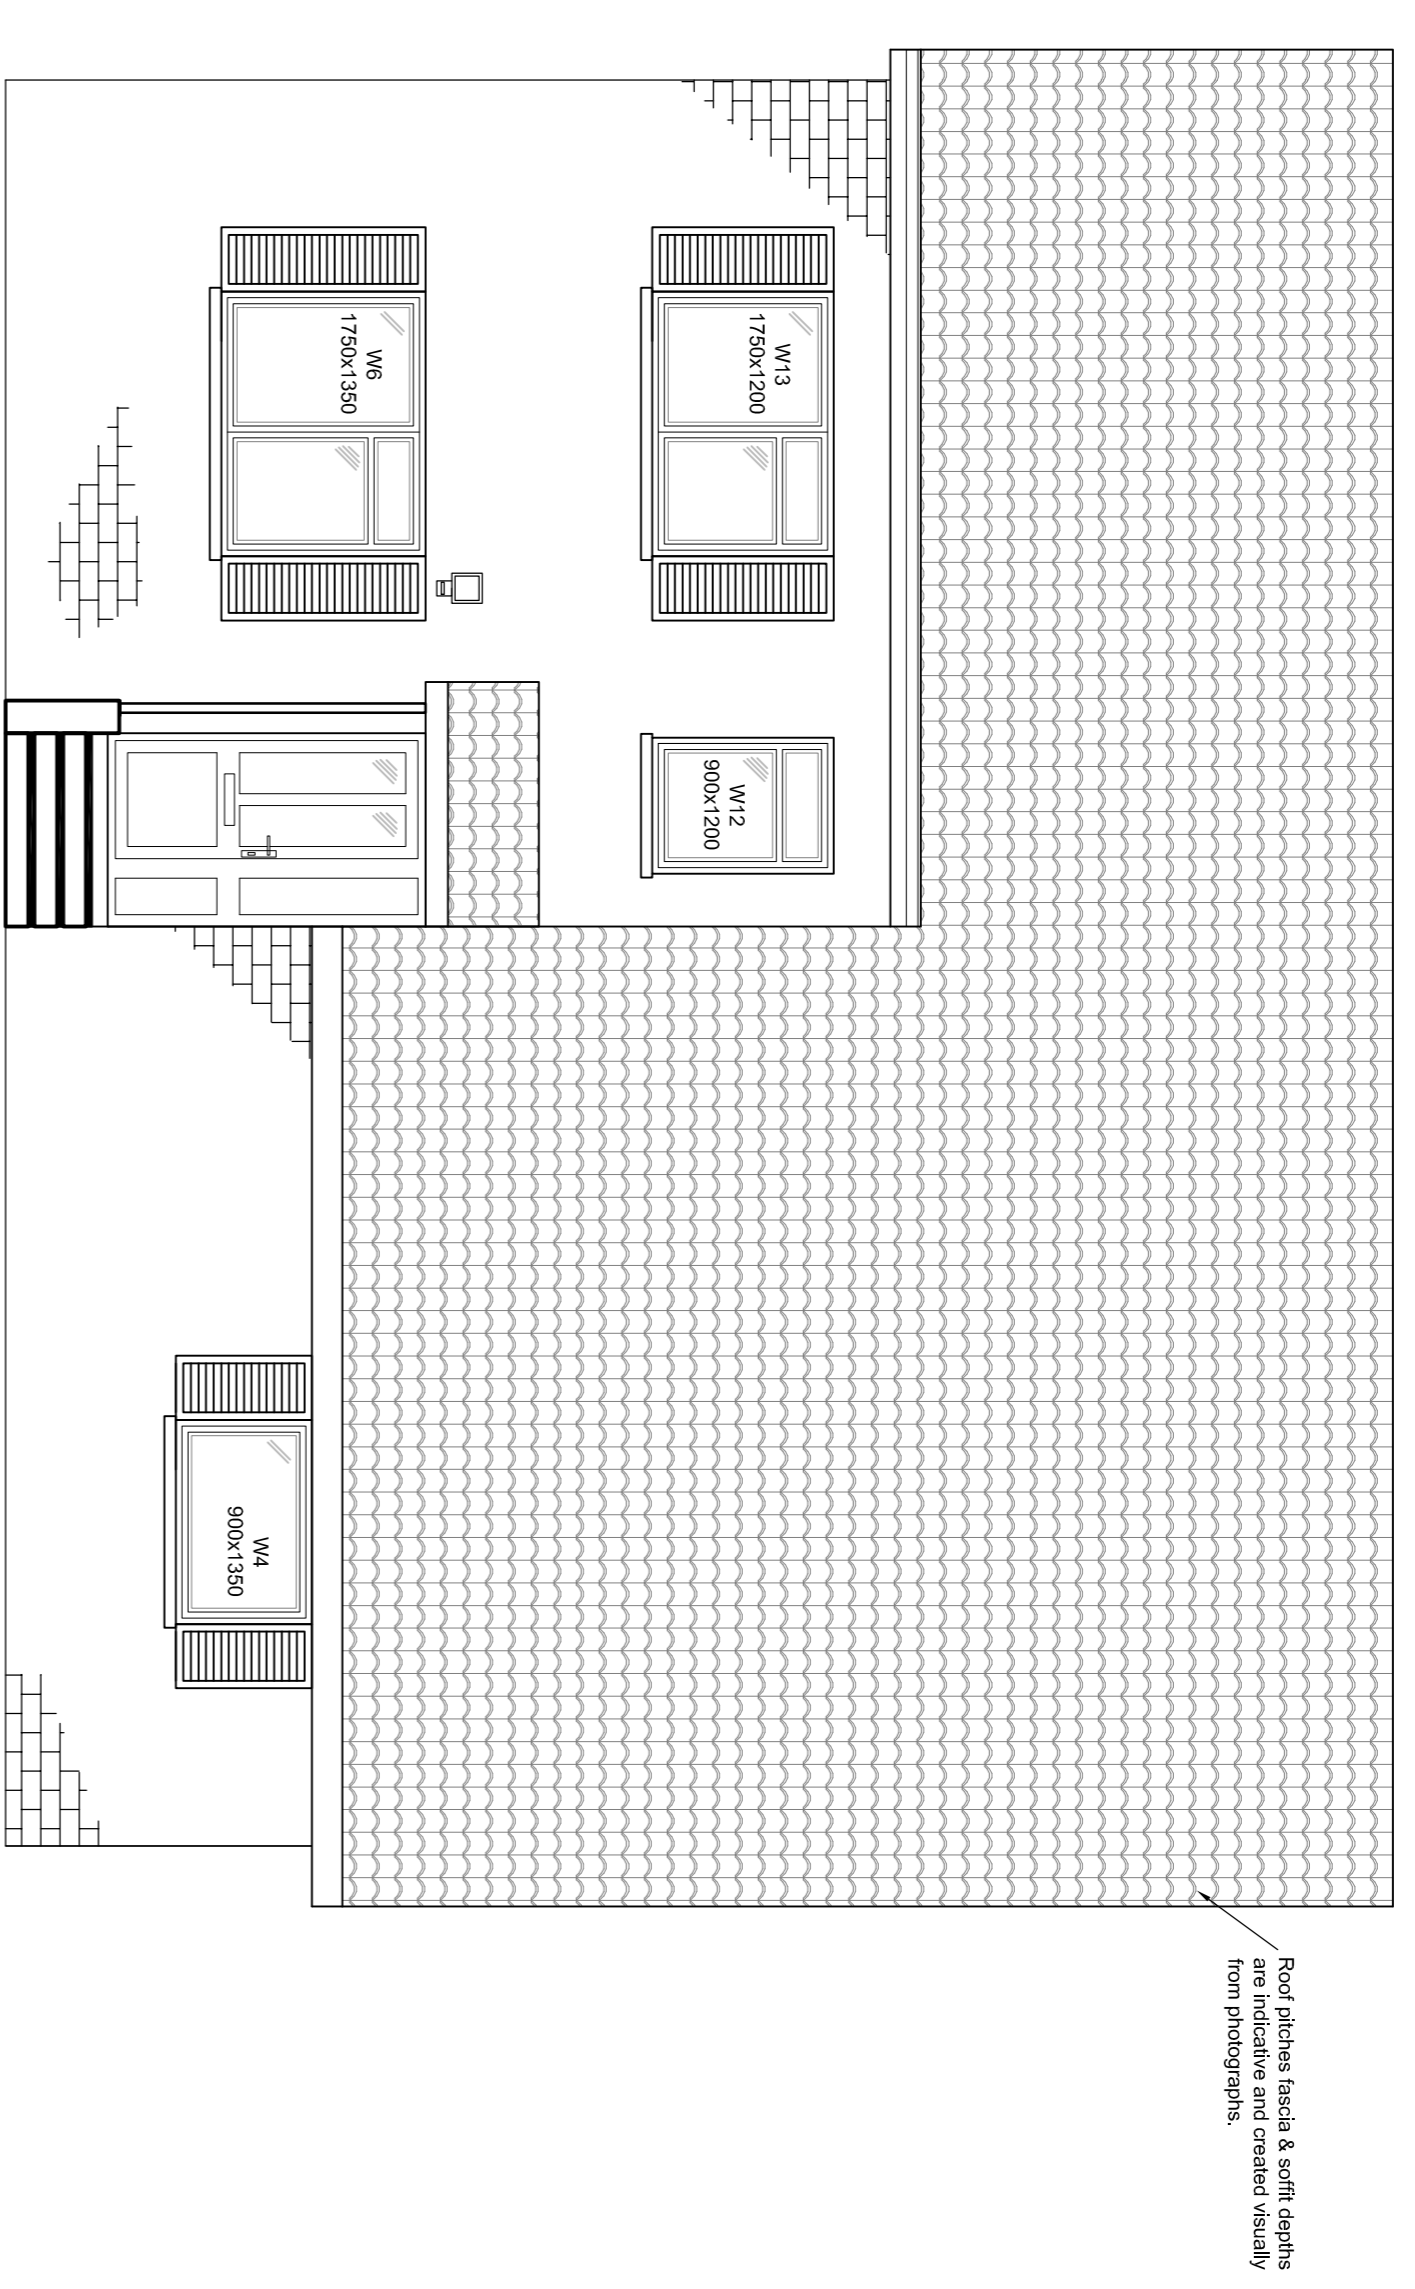


**THE VALE OF
GLAMORGAN COUNCIL**
TOWN AND COUNTRY PLANNING ACT 1990
APPROVED
SUBJECT TO COMPLIANCE WITH CONDITIONS (IF ANY)

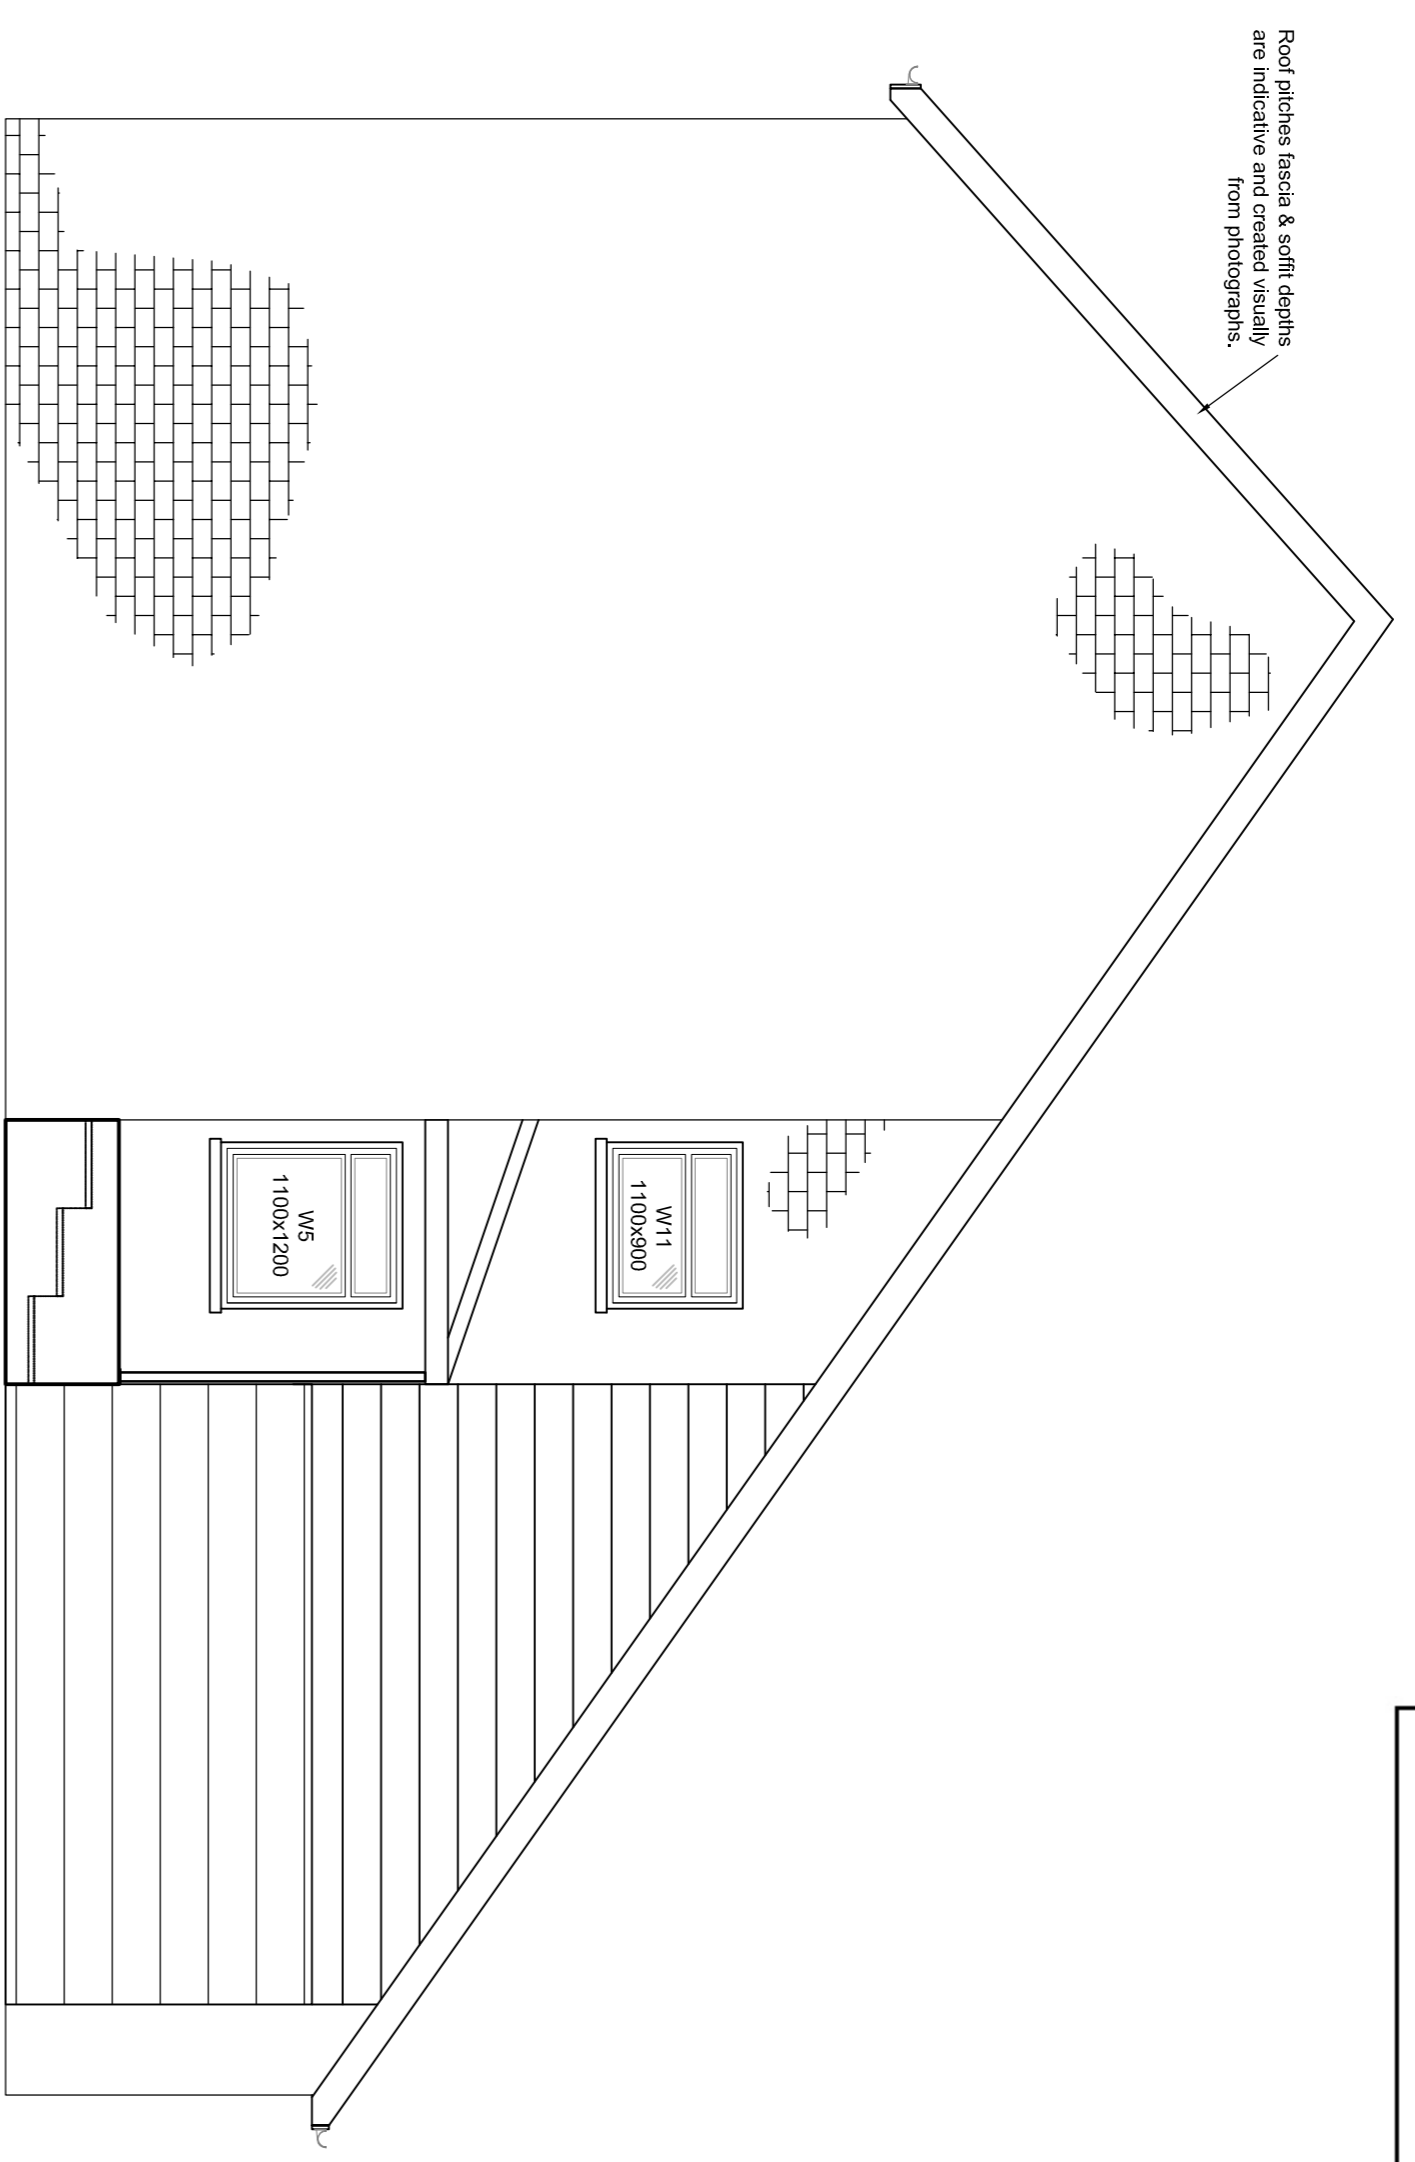

- NOTES**
1. All dimensions are in millimetres unless noted otherwise.
 2. All measurements are to the face of the work unless otherwise stated.
 3. Do not scale from the drawing. Use figured dimensions only.
 4. Any discrepancies to be reported immediately to the engineer.
 5. This drawing to be read in conjunction with all relevant Architects, engineers, subcontractors and specialists drawings and specifications.

rev.	drawn	chkd.	apprvd.	date	description
1					
2					
3					
4					
5					

Client
MATTHEW JONES

Project
3 DAREN CLOSE
COWBRIDGE

Title
EXISTING ELEVATIONS

CONSULTING ENGINEERS
VALE CONSULTANCY
29 Bocain Park,
Old Field Road,
Bridgend,
CF35 5LJ
Tel: 01658 862794
www.vale-consultancy.co.uk
engineer@vale-consultancy.co.uk

date	drawn	checked	approved
16.09.14	AJ	MNJ	MNJ
		16.09.14	16.09.14

scale @ A1
1:50
status | dwp. no. | rev.

4131-02

