


SOUTH EAST FACING ELEVATION

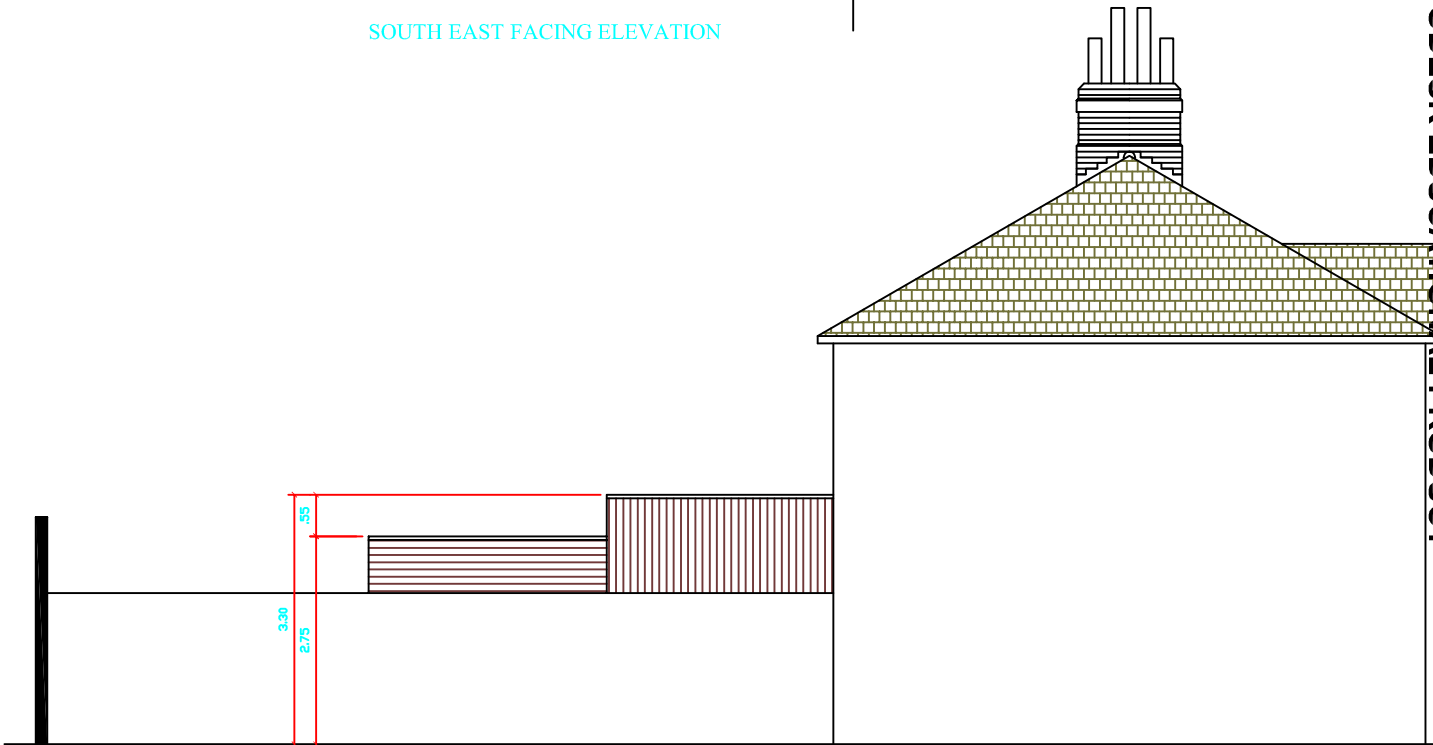

NORTH EAST FACING ELEVATION

ELEVATIONS SCALE 1:100 PAPER SIZE A4

