


SOUTH WEST FACING ELEVATION

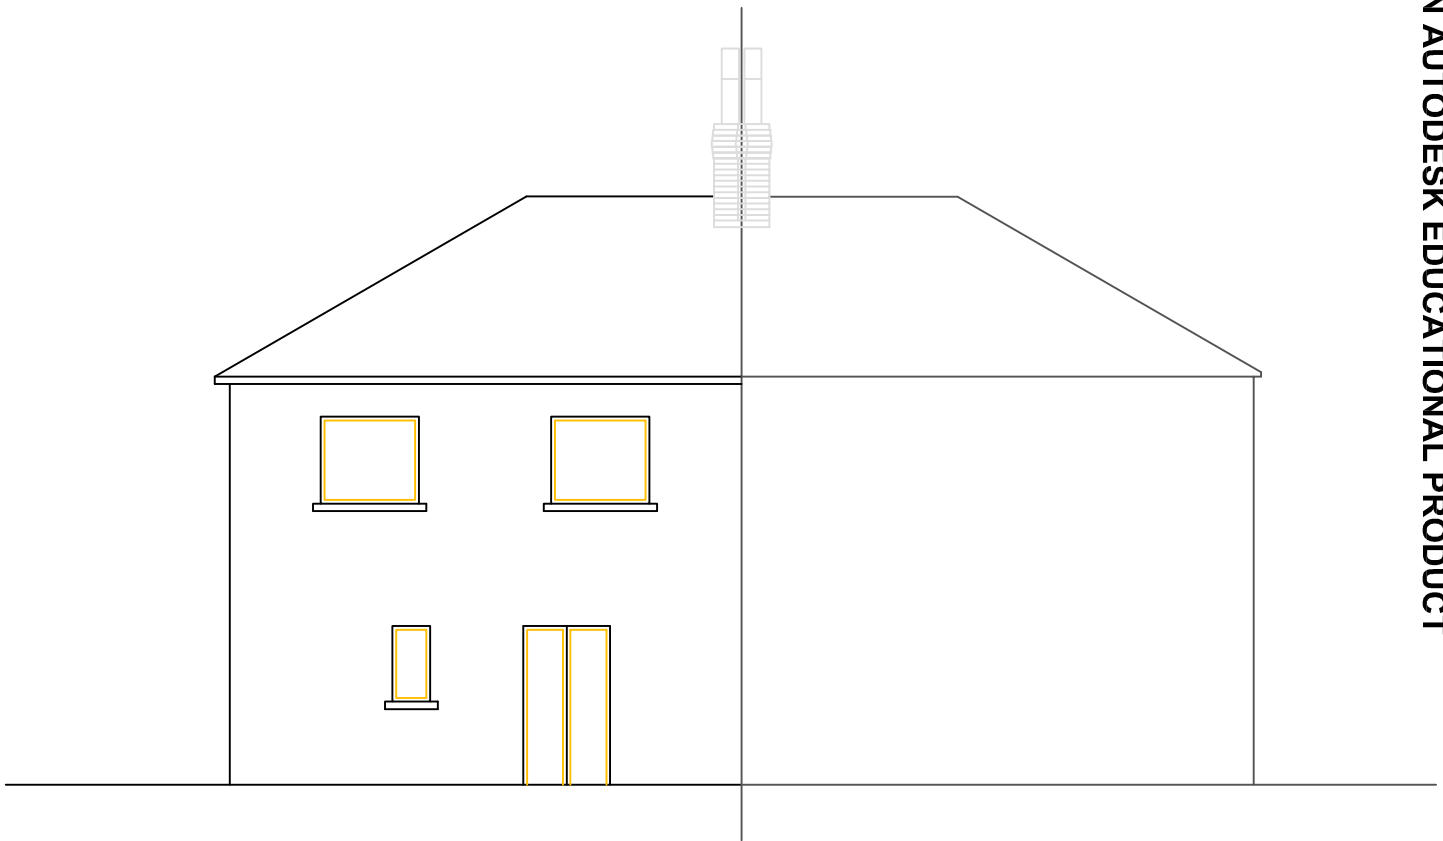

SOUTH EAST FACING ELEVATION

EXISTING ELEVATIONS SCALE 1:100 PAPER SIZE A4

