




Existing view



Proposed view

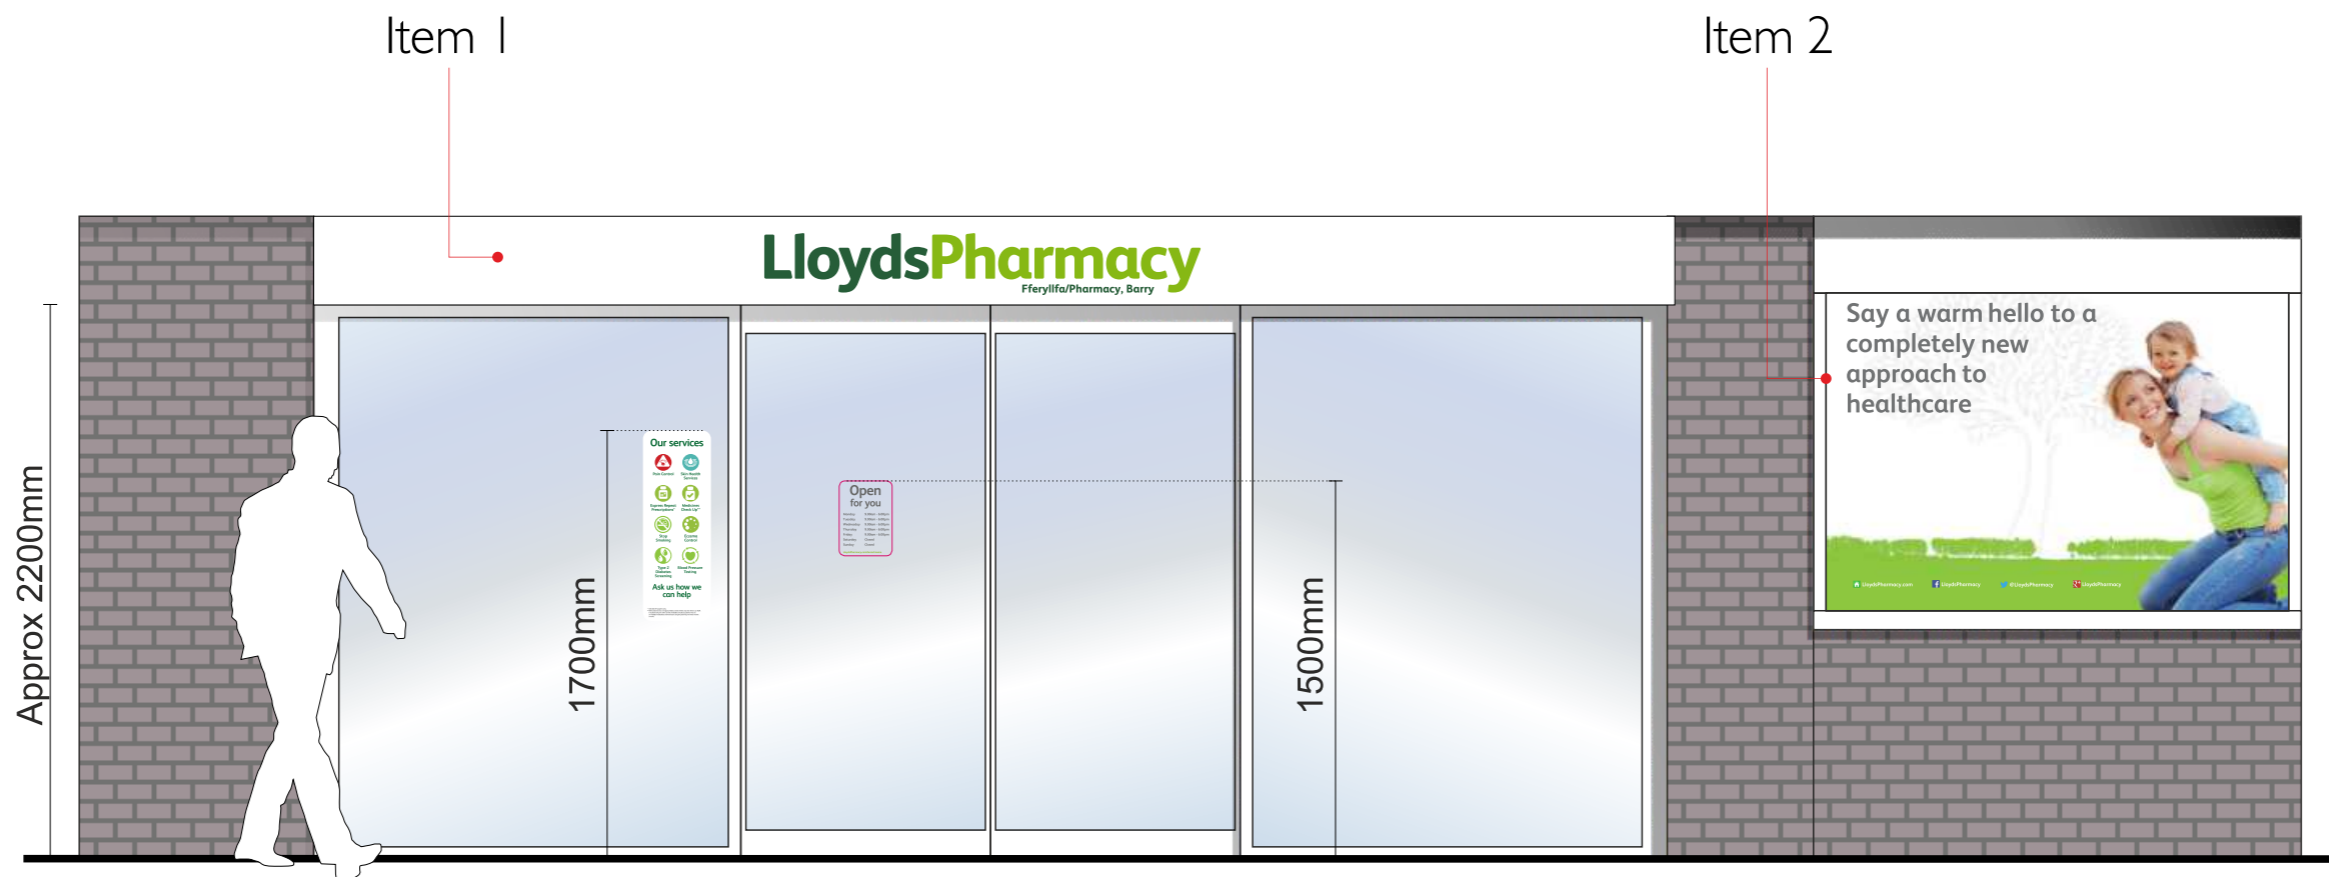

Proposed front elevation scale 1:30 @ A3

THE VALE OF
GLAMORGAN COUNCIL
TOWN AND COUNTRY PLANNING ACT 1990
APPROVED
SUBJECT TO COMPLIANCE WITH CONDITIONS (IF ANY)




Item 1 scale 1:20 @ A3

Fabricated aluminium stencil cut fascia's, powder coated white. Apertures having pushed through 15mm routed clear acrylic letters (only 10mm exposed) faced with opaque green vinyl and sanded rear. Signs internally illuminated by means of white LED's, giving edge illumination only to letters.

Lloyds - Pantone 7483c
fferyllfa & Pharmacy - Pantone 376c

Note: Sizes T.B.C.

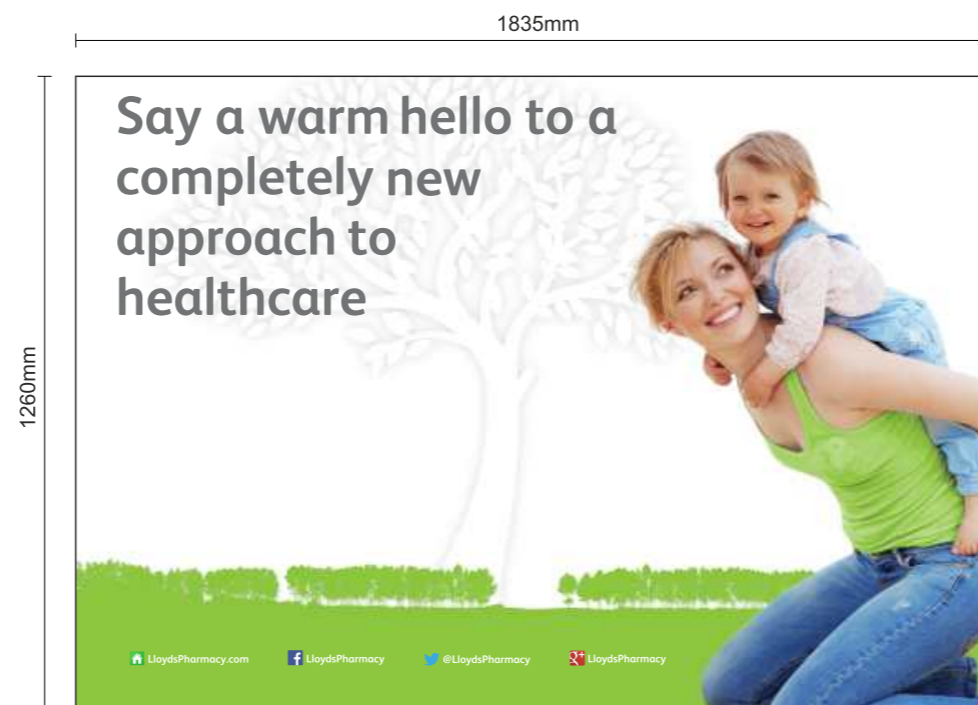

Item 2 scale 1:15 @ A3

1No. digitally printed vinyl to be applied to glazing.

Note: Sizes T.B.C.



THE VALE OF
GLAMORGAN COUNCIL
TOWN AND COUNTRY PLANNING ACT 1990
APPROVED
SUBJECT TO COMPLIANCE WITH CONDITIONS (IF ANY)



GR (01.03)

Our services

See you soon...

We hope you feel better walking out than when you walked in.

Ask us how we can help

270 x 755mm digitally printed graphics 1x **01.03**

GR (01.01)

Open for you

210 x 297mm reverse applied digital print to door. 1x **01.01**

GR (01.08)

Power Assisted doors

100 x 100mm digitally printed graphics. 2x **01.08**

GR (90.01)

2No. 210 x 297mm clip frames. 1x **90.01**

GR (90.09)

Acrylic hanging panel 1200 x 200mm with face applied white vinyl text 95mm high 95mm high. Illuminated. 1x **90.09**

GR (01.05)

Business Names Act 1985, S4

270 x 100mm digitally printed graphics 1x **01.05**

GR (90.10)

Help yourself to our free healthcare information

Grey vinyl text. 1x **90.10**

GR (01.11)

Left Hand Counter. Face applied digitally printed graphic. 1x **01.11**

GR (01.11)

Right Hand Counter. Face applied digitally printed graphic. 1x **01.11**

GR (04.12)

Skin without compromise

White vinyl text applied to red section of unit, 103mm high. 1x **04.12**

GR (03.12)

Pain Control

White vinyl text applied to red section of unit, 103mm high. 1x **03.12**

GR (03.10)

Do you suffer from osteoarthritis?

1270 x 441mm Fabric print for light box. 1x **03.10**

GR (13.01)

Repeat prescriptions on time, every time. Guaranteed!

Free Service

A1 Pavement sign. 1x **13.01**

GR (90.05)

Which service are you looking for?

Digital print on white vinyl. Max 1500mm H. 1x **90.05**

GR (04.12)

From oily skin to eczema

Standard - 370 x 830mm System Set - 2000-370 x 591mm 1x **04.11**

GR (03.11)

Clinically proven to help relieve the pain associated with osteoarthritis

Standard - 370 x 830mm System Set - 2000-370 x 591mm 1x **03.11**

GR (04.10)

Solutions for healthy and beautiful skin

1270 x 441mm Fabric print for light box. 1x **04.10**

THE VALE OF GLAMORGAN COUNCIL
TOWN AND COUNTRY PLANNING ACT 1990
APPROVED
SUBJECT TO COMPLIANCE WITH CONDITIONS (IF ANY)


GR (90.04) / (90.06) / (90.07)



Online doctor panel
500 x 1500mm.
1 off door slider.
1 off door plaque.

3x **90.04**


GR (90.03)



1No. White vinyl tree graphics.

1x **90.03**


GR (90.01)

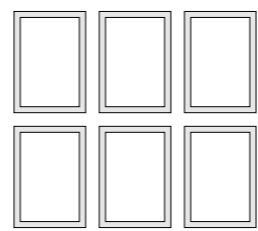

6No. 297 x 210mm clip frames.

1x **90.01**

GR (01.04)

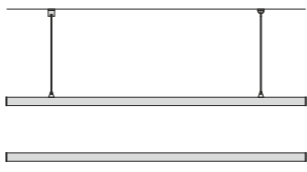

Window poster unit,
600mm Wide.
Ceiling grid fixing/
Solid ceiling fixing.

2x **01.04**


Grey applied vinyl.

GR (01.06)

LloydsPharmacy.com
LloydsPharmacy.com/doctor

1x **01.06**

GR (90.02) A3



420 x 297mm clip frames.

2x **90.02**


GR (09.13)



Digital print on white vinyl. **1670mm high**

2x **09.13**


GR (90.02) A1



594 x 841mm clip frames.

1x **90.02**


GR (12.21)



Digital print on white vinyl.
Sizes & Location
T.B.C

3x **12.21**



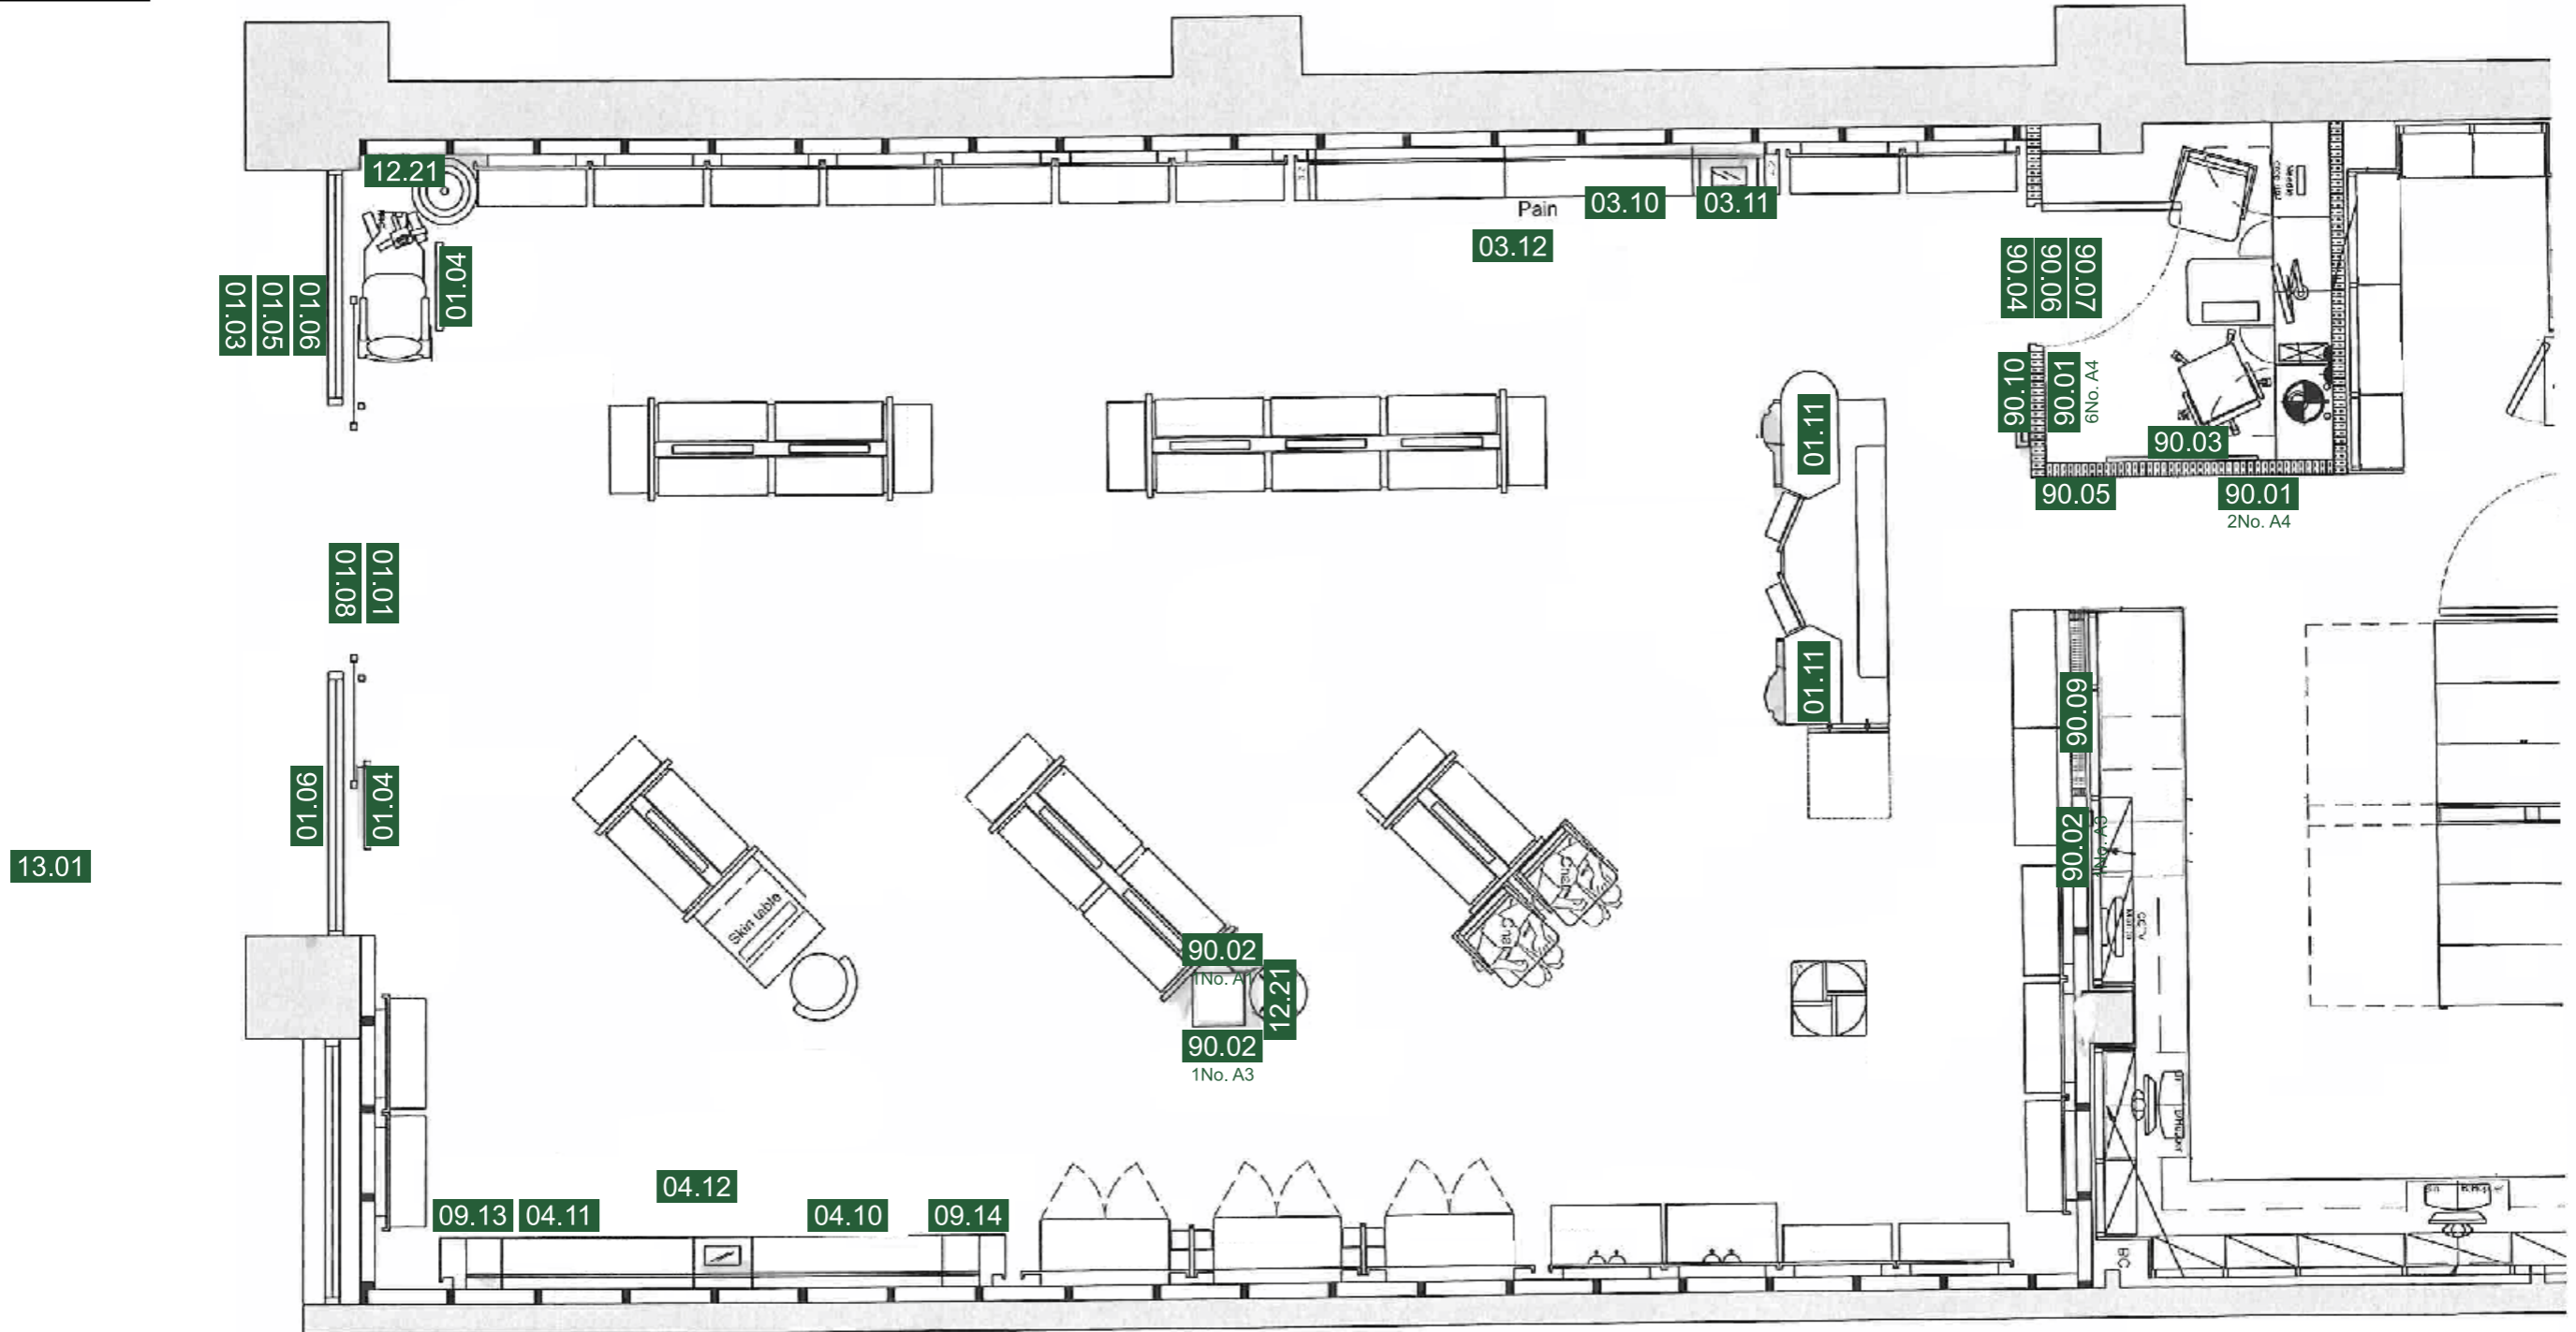

Ceiling Height set at 2420mm
System Height set at 2200mm