



FIRST FLOOR

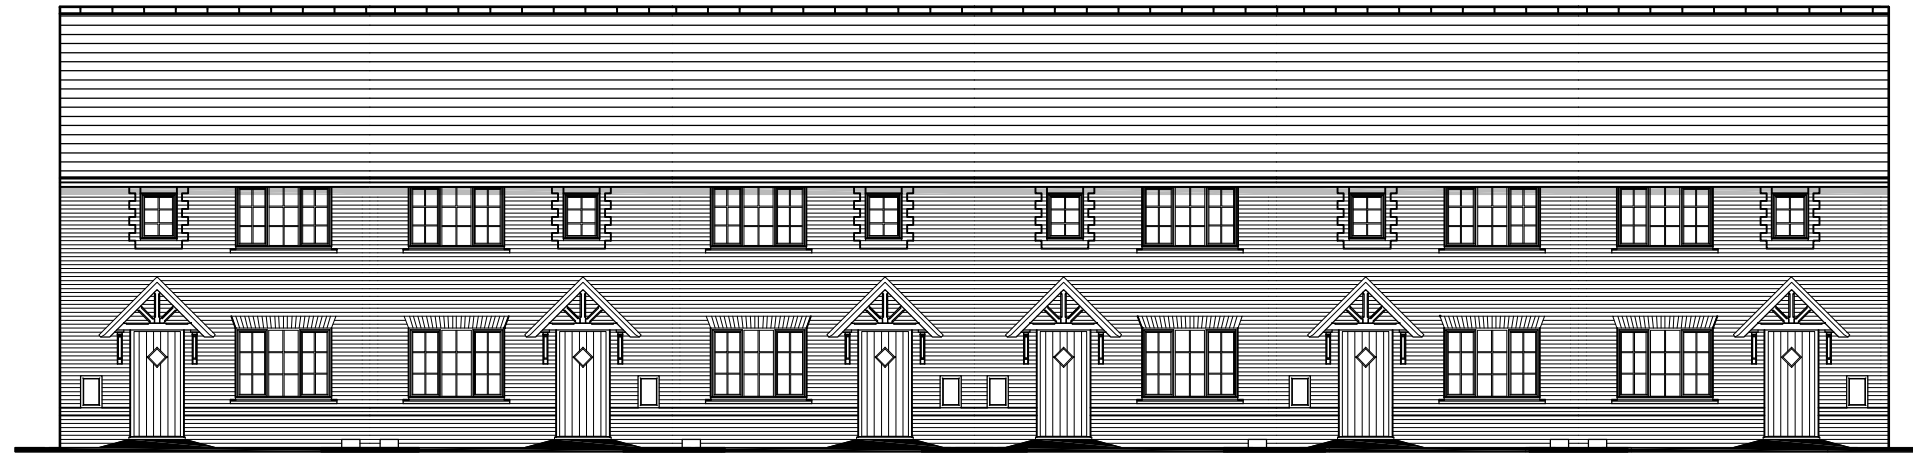


FRONT ELEVATION


THE VALE OF GLAMORGAN COUNCIL
SUPERSEDED

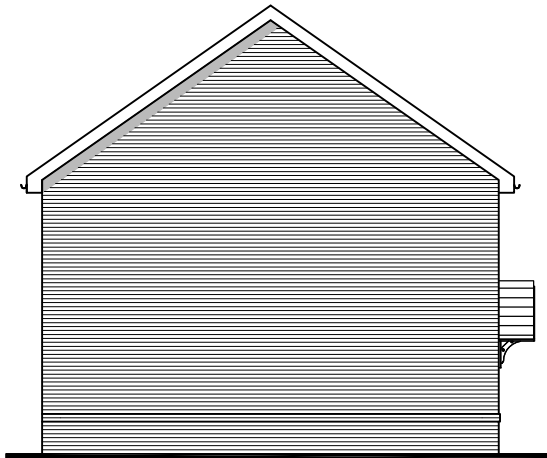

SIDE ELEVATION

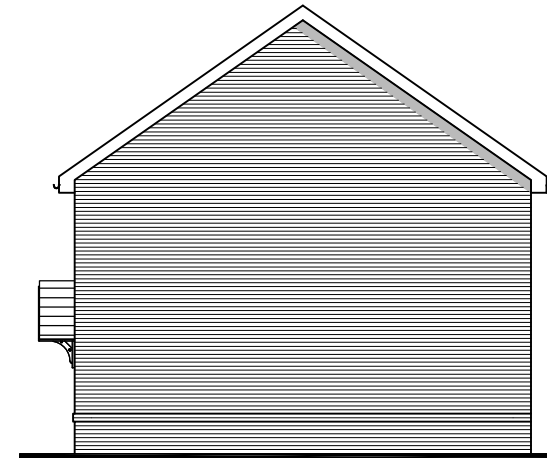

SIDE ELEVATION

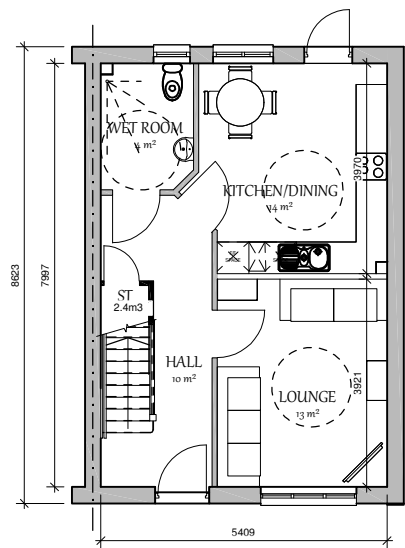

GROUND FLOOR



REAR ELEVATION

Plots 54, 57, 58 as
55, 56, 59 opp

HOUSE TYPE 4.2.1
Ground Floor = 41.3 sqm
First Floor = 41.7 sqm
Total = 83 sqm

Scale at A2 | 1:100 @ A2