


St. Nicholas

Arboricultural Impact Assessment Plan

KEY

- Proposed Trees
- Existing Hedgerow
- Proposed Infill Hedgerow
- Proposed Play Areas
- Block Pavers
- Application Boundary
- Contour Lines (Existing)
- Entrances
- Handed Properties
- Brick Screen Wall
- Speed Table

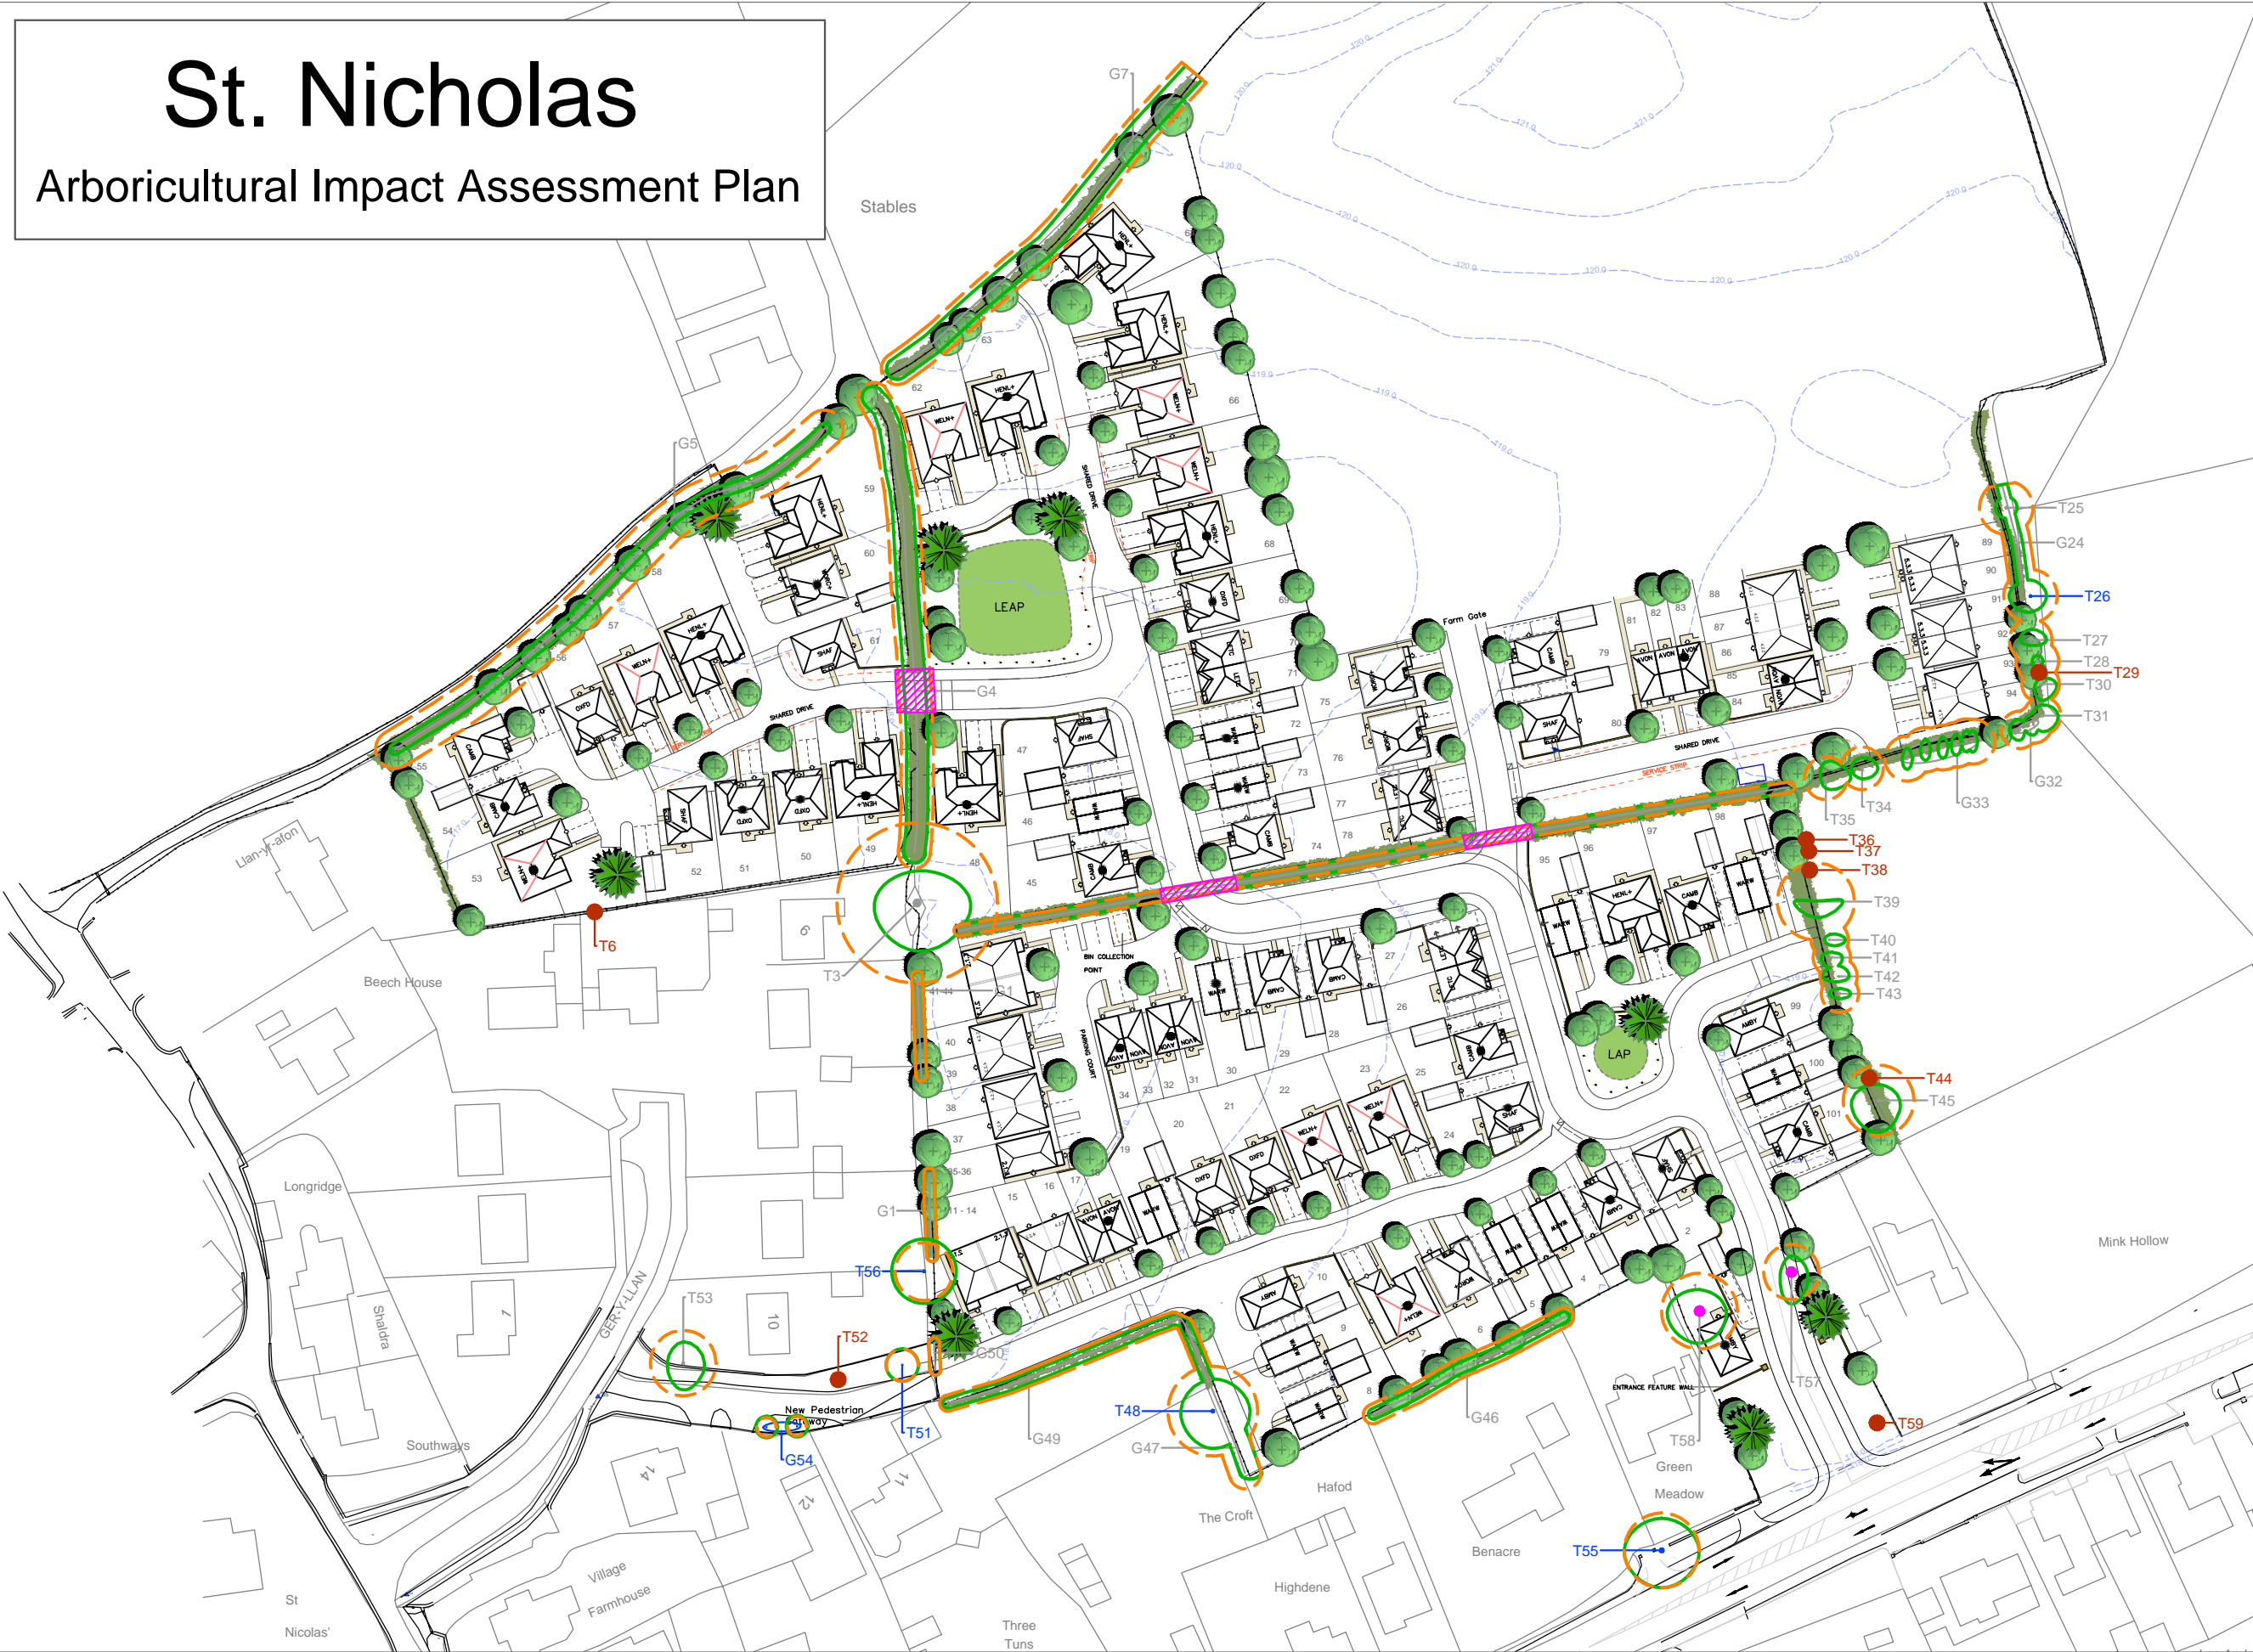

Arboricultural Impact Assessment Plan

- Root Protection Area
- Tree Category
- Tree Number
- Canopy Spread

Trees/Hedges To Be Removed To Facilitate Development

Category B Trees To Be Retained

Category C Trees To Be Retained

Category U Trees Recommended For Removal In Treescene Survey

Scale 1:1200 @A3
07/2016

St. Nicholas

Arboricultural Impact Assessment Plan



St. Nicholas

Arboricultural Impact Assessment Plan



Arboricultural Impact Assessment Plan

- Root Protection Area
- Tree Category
- Tree Number
- Canopy Spread

Trees/Hedges To Be Removed To Facilitate Development

Category B Trees To Be Retained

Category C Trees To Be Retained

Category U Trees Recommended For Removal In Treescene Survey

Scale 1: 700 @A3
07/2016

Treescene
ARBORICULTURAL
CONSULTANTS