



LEGEND				
KEY	CODE	DESCRIPTION	FHF	SURFACING
1	PD7100-11	Iltasia Wooden Climbing Frame, Part No. LE20406U	2.0m	236.5m² black wet pour with 50% green fleck. 131m² to be 40mm depth, 65.5m² to be 50mm depth and 40m² to be 80mm depth with associated groundworks, excavated to required depths with 100mm depth MOT type 1 stone laid and 66lm PCC edging
2	PD7100-37	Madri Wooden Seesaw Part No. LE20540U	1.5m	
3	HAG8044700	Bob Springer (green) 1 seater	0.6m	
4	V-8051841	Ryane (Steel/Wood)	0.96m	
5	RA401S	Rota-Roka Roundabout	0.75m	
6	HAG8051042	Goro Swing 2 Place with 1no. Flat & 1no. Cradle Seats	1.47m	
7	PD7100-43	Gelia Basket Swing Part No. LE20250U	1.5m	
8		Glasdon Phoenix Bench x2	n/a	
9		Glasdon Chieftain Litter Bin	n/a	
63lm 1.2m high, powder coated green RAL 6005 12mm bar, Bowtop fencing with 1no 1.2m high, 1.2m wide, 12mm bar self closing gate and 1no 3m wide combination gate in Yellow				
200mm Wide Concrete Mowing Strip Under Bowtop Fencing (63.00lm long)				
General Re-instatement across access to site (30m²)   Sign (A3 post mounted) position to be confirmed				



#### GENERAL NOTES

No allowance has been made for landscaping (trees, hedging, planting, or turf) & walls. These should be carried out by others.

If not indicated on this plan, north point must be confirmed prior to installation to ensure that slides do not face due south.


Exact positions & orientation of new items may be subject to a final site survey and setting out plan.

Any inconsistencies on site should be verified with HAGS before commencement of work.

HAGS recommend that existing trees are risk-assessed by the client to ensure the integrity of accessible branches, that overhanging limbs do not conflict with new play equipment or vehicle access and that the canopy will not produce excessive leaf drop which could cause a hazard within the play area.

This design layout conforms to the relevant EN Safety Standard.

#### KEY

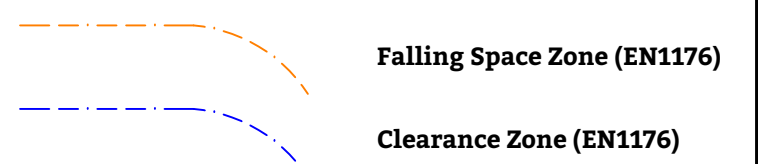

#### REVISIONS

REVISION	DATE	DESCRIPTION	REVISION
1	10/03/17	Amendment by T.D.G. Check by --	Revision 1
2	29/03/17	Amendment by S.J.T. Check by --	Revision 2
3	03/04/17	Amendment by S.J.T. Check by --	Revision 3
4	04/05/17	Amendment by H.L. Check by --	Revision 3-2
5	25/06/18	Amendment by A.G. Check by L.R.	Revision 4
6	14/03/19	Amendment by A.S. Check by N.B.	Revision 5
7	27/03/19	Amendment by J.K.L. Check by N.B.	Revision 6

#### CUSTOMER

Redrow Homes  
South Wales

#### PROJECT

St. Nicholas

#### TITLE

Play Area Proposal

HAGS®

T: 0845 260 1655  
E: sales@hags.co.uk  
W: www.hags.co.uk

HAGS - South  
Clockhouse Nurseries  
Egham, Surrey  
TW20 8PG  
United Kingdom

DATE: 14/02/17 SCALE: 1:100 @ A1  
DRAWN BY: S.T. CHECKED BY: --

DRAWING NUMBER: Q-16281-R1G0-C REVISION 6

© HAGS 2019 SHEET 1 OF 1