


THE VALE OF
GLAMORGAN COUNCIL
TOWN AND COUNTRY PLANNING ACT 1990
APPROVED
SUBJECT TO COMPLIANCE WITH CONDITIONS (IF ANY)

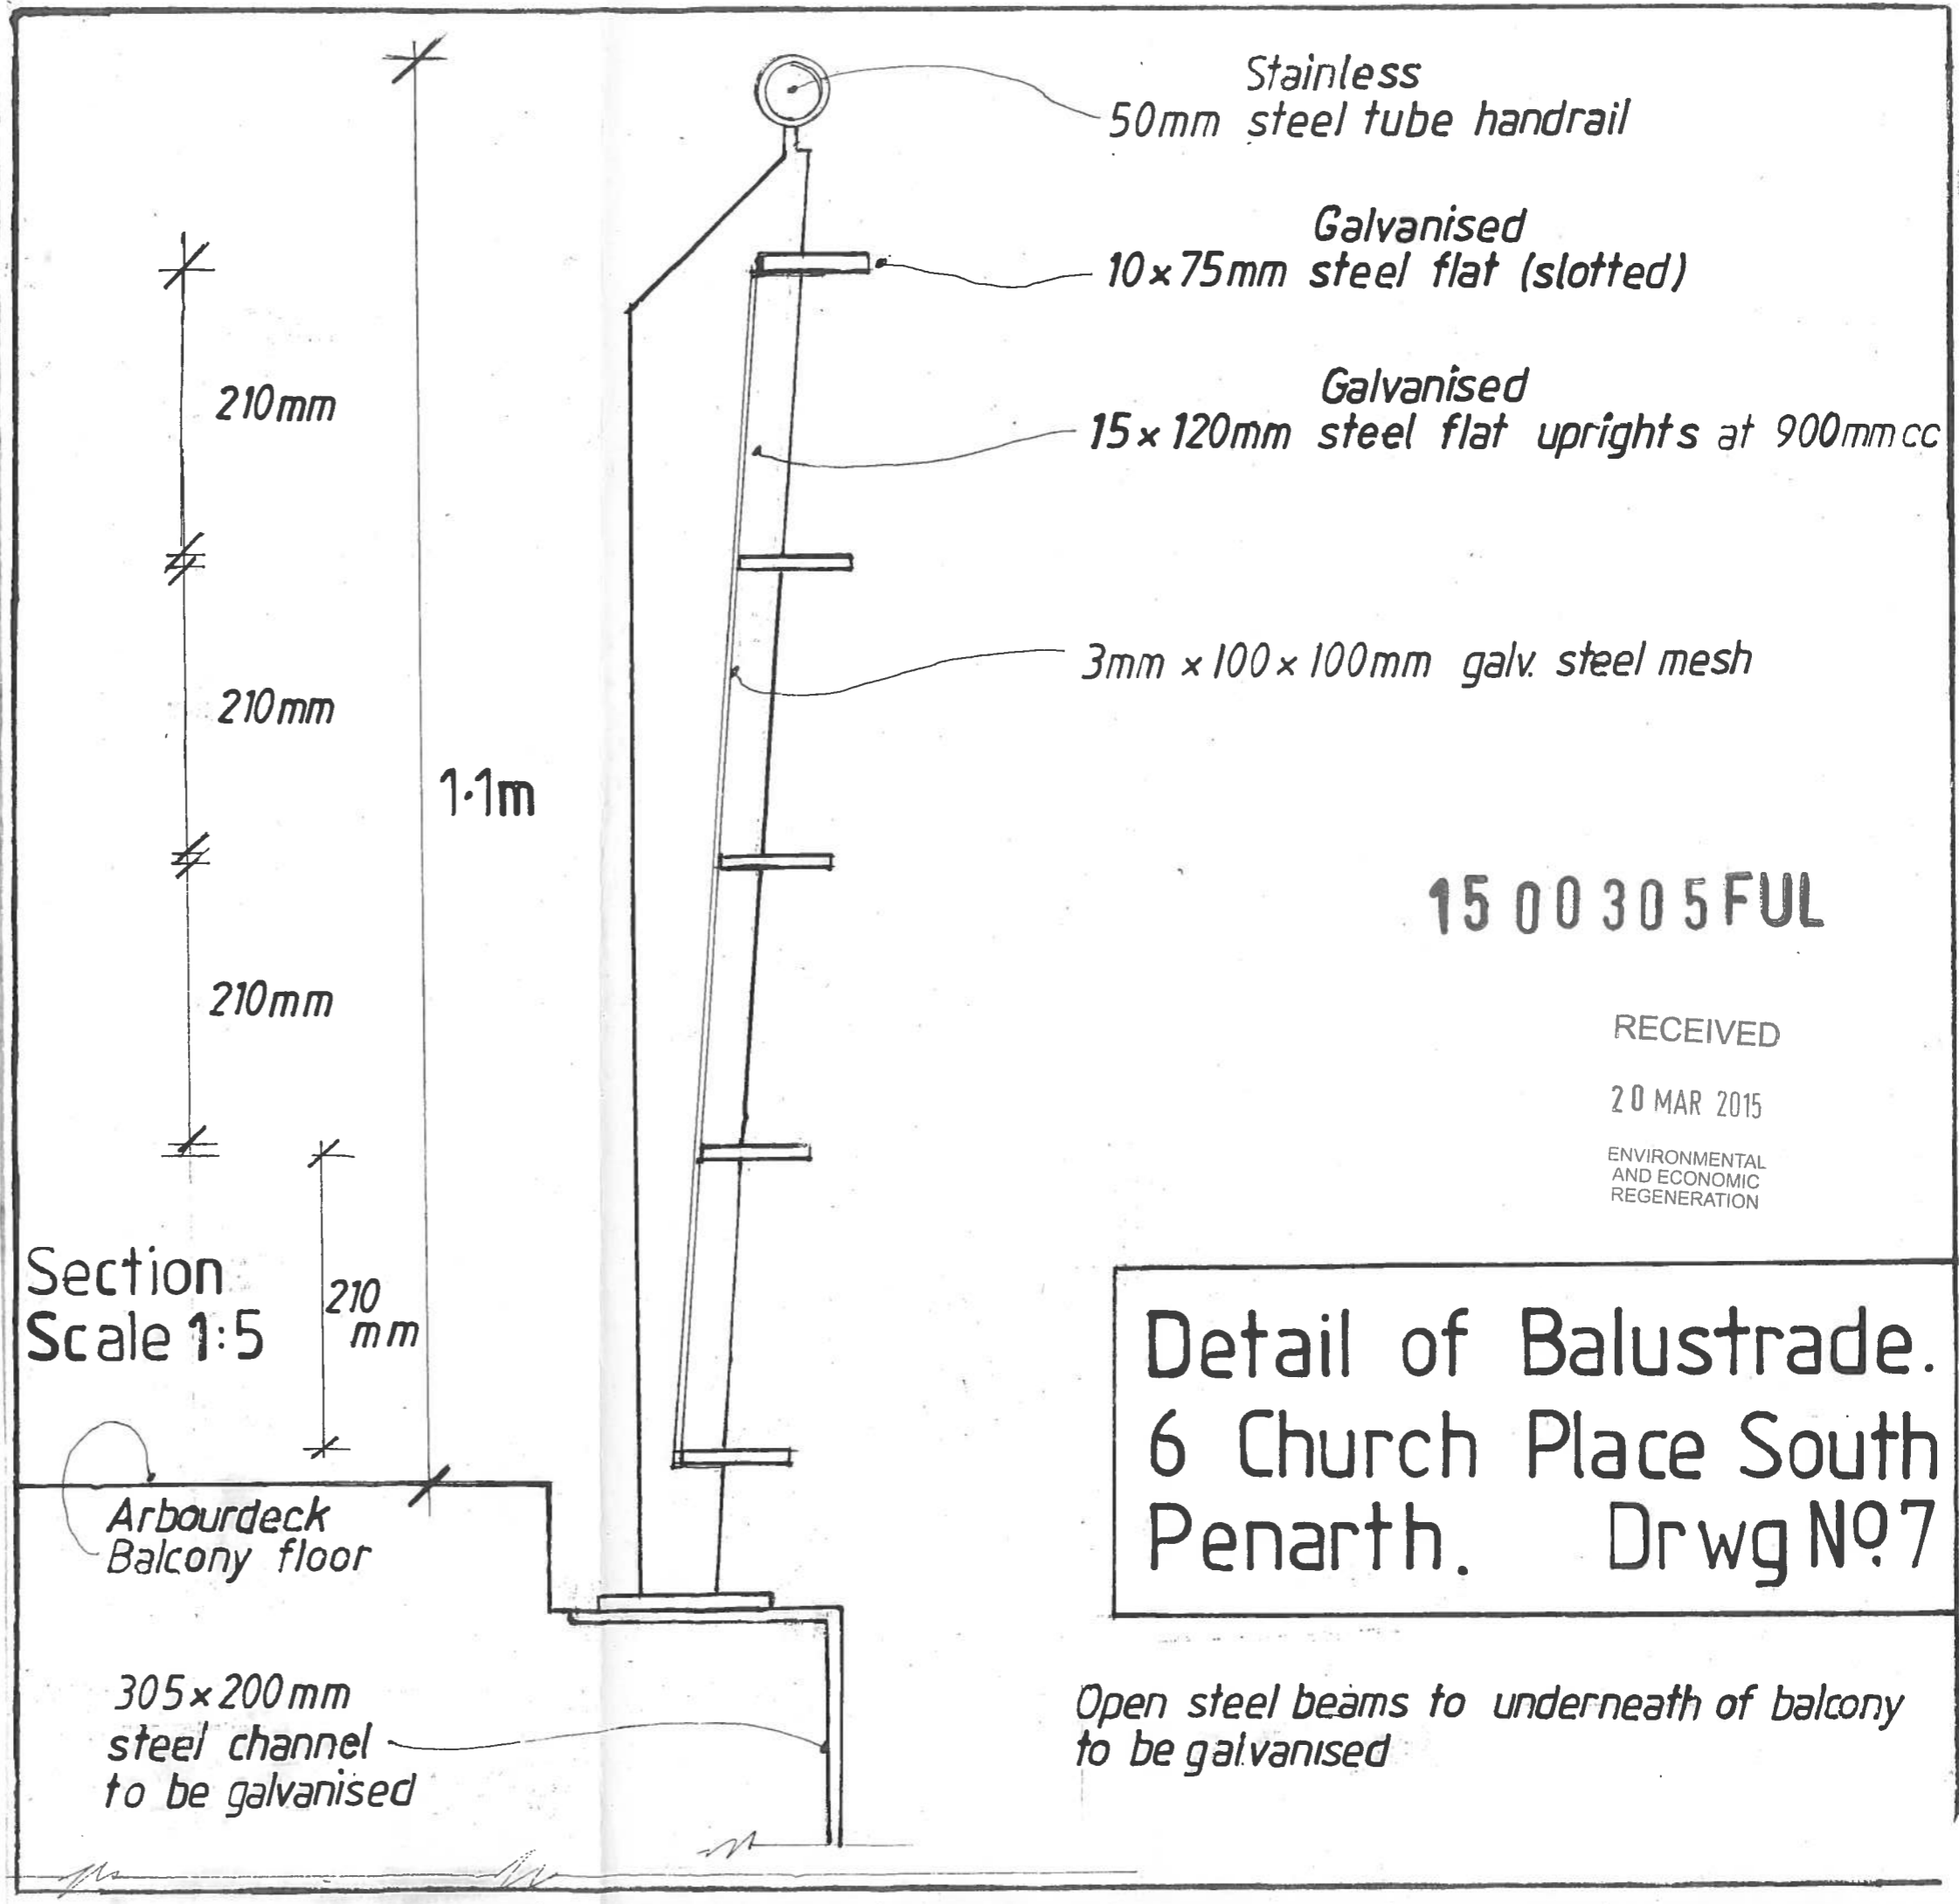

*Stainless
50mm steel tube handrail*

*Galvanised
10x75mm steel flat (slotted)*

*Galvanised
15x120mm steel flat uprights at 900mmcc*

3mm x 100x100mm galv. steel mesh

1.1m

210mm

210mm

210mm

210mm

Section
Scale 1:5

*Arbourdeck
Balcony floor*

*305x200mm
steel channel
to be galvanised*

15 00 30 5 FUL

RECEIVED

20 MAR 2015

ENVIRONMENTAL
AND ECONOMIC
REGENERATION

Detail of Balustrade.
6 Church Place South
Penarth. Drwg No 7

*Open steel beams to underneath of balcony
to be galvanised*