

THIS INFORMATION IS CONFIDENTIAL AND THE PROPERTY OF STRATUS ENVIRONMENTAL LIMITED. IT IS RELEASED ON CONDITION THAT NONE OF THE INFORMATION SHALL BE DISCLOSED TO ANY THIRD PARTY OR REPRODUCED IN WHOLE OR PART WITHOUT THE PRIOR CONSENT IN WRITING OF STRATUS ENVIRONMENTAL LIMITED.

NOTES

Legend

- Site boundary
- Fence line & zone of CCTV detection
- Internal site access road
- Transformer / Inverter station
- Substation DNO
- Substation Customer
- Meter & Control Rooms
- Transformer (bring inverter option)
- Existing Trees
- Temporary set down/storage area

Data provider: Ordnance Survey
 Date provided: copyright © Crown Copyright 2010. All rights reserved.
 Licence Number: 100047614

Solar Modules

modules	1640 x 660 (250Wp)				
frames	2 x 11 per row				
inclination angle	25°				
shadow angle	20°				
ha	acres	MWp	modules	strings	
Total p.v. area (Site Edge Boundary)	6.604	16.294	3.25	12.640	670
Total site area (Site Edge Boundary)	8.832	21.824			

REPRODUCED FROM ORDNANCE SURVEY SUPERPLAN DATA WITH THE PERMISSION OF THE CONTROLLER OF HER MAJESTY'S STATIONARY OFFICE. CROWN COPYRIGHT. ALL RIGHTS RESERVED. LICENCE NUMBER 10001998

07 MAY 2015

REV	DESCRIPTION	DATE	BY

stratus environmental

STRATUS ENVIRONMENTAL LIMITED
 OFFICE SUITE 2
 THE BEACON CENTRE FOR ENTERPRISE
 DAFEN
 LLANELLI
 SA14 8LQ


T: 01554 780544
 F: 01554 759988
 E: info@stratus-environmental.co.uk
 W: stratus-environmental.co.uk

SBC RENEWABLES
 Building a Greater Future

PROJECT
 CORNTOWN FARM SOLAR DEVELOPMENT

DRAWING TITLE
 INDICATIVE SITE LAYOUT

DESIGNER	DATE	APPROVED DATE
L.W.	01/05/2015	M.G.
SCALE	SHEET	DRAWING NUMBER
1:2,000	A3	SBC1046/4/02

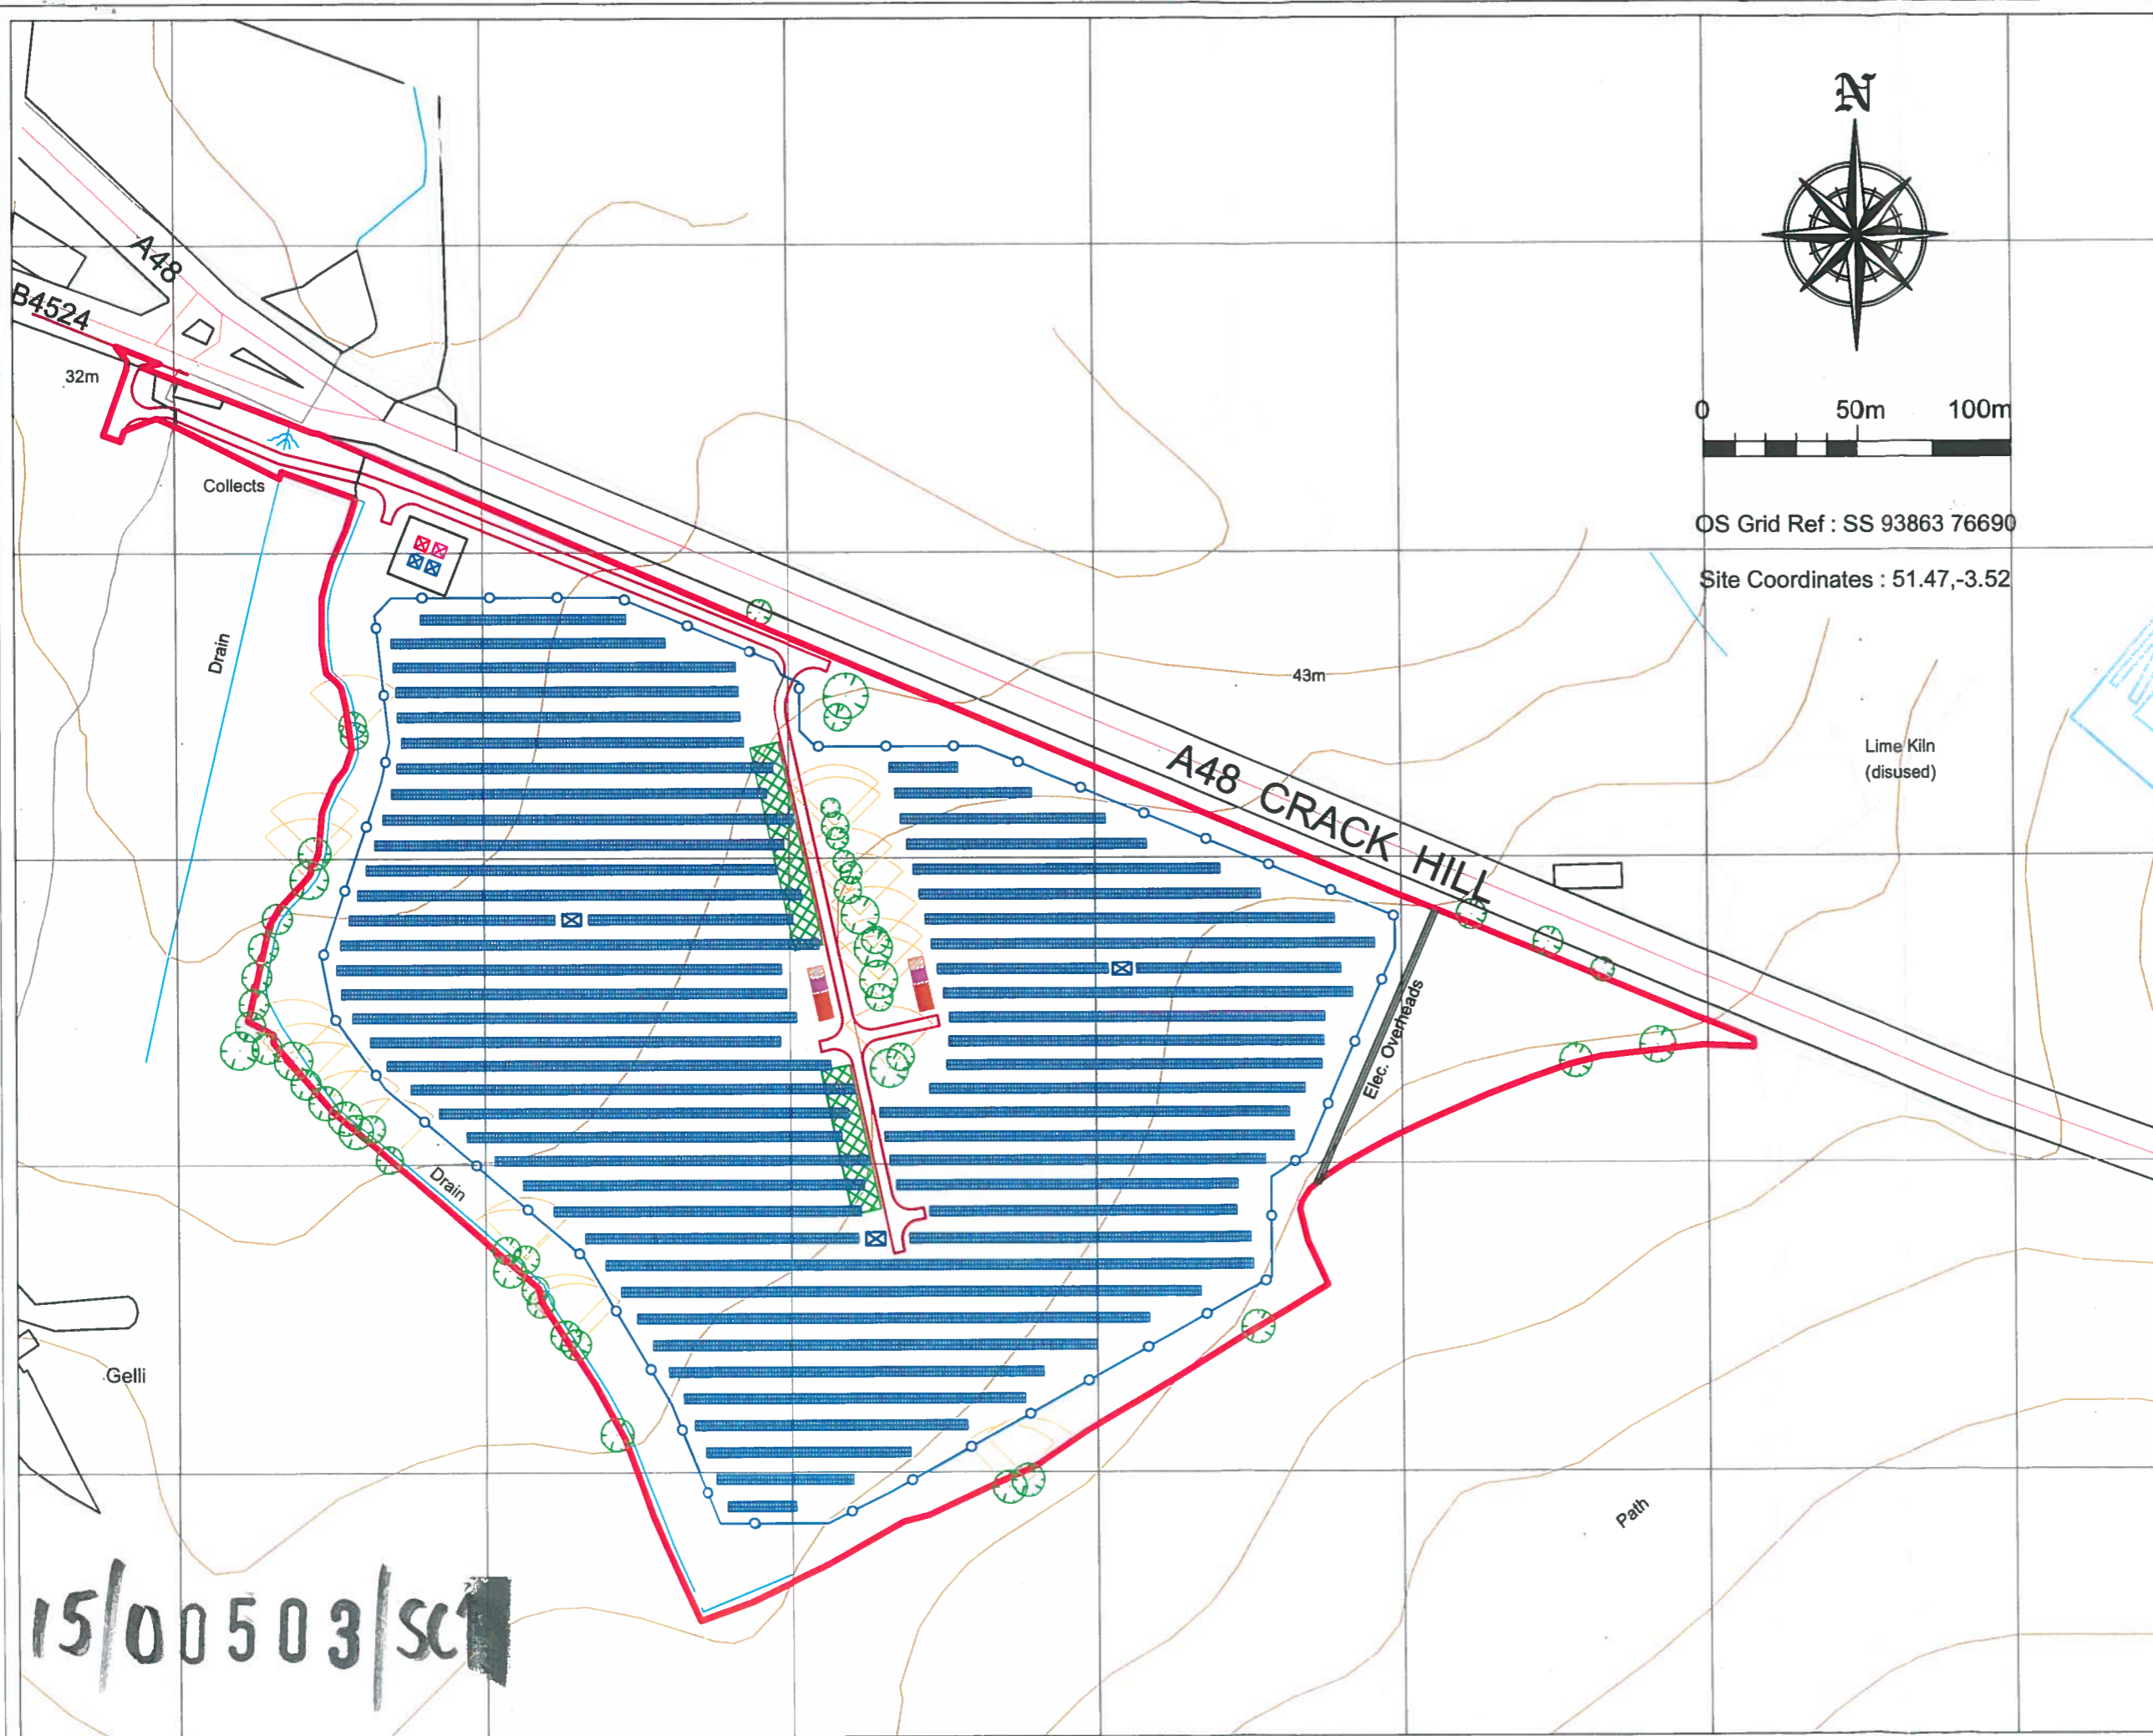

15/00503/sc1