




section A-A

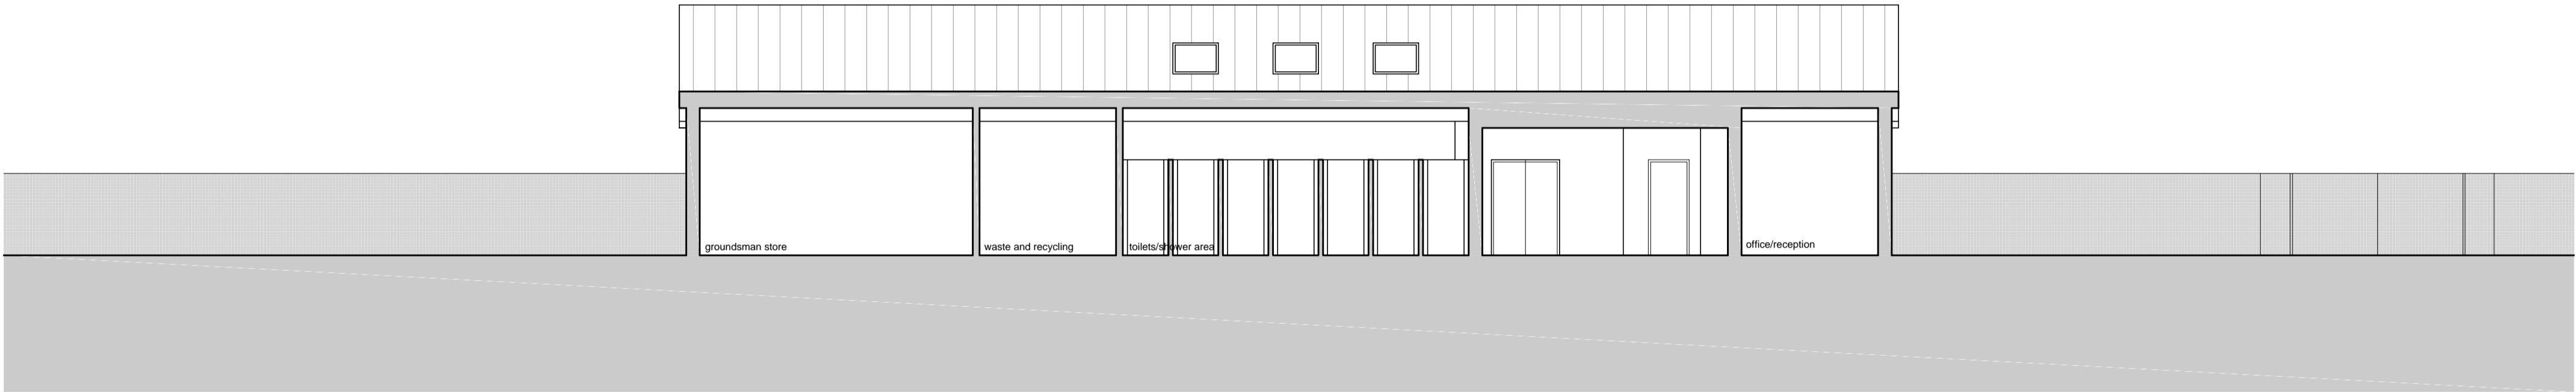



section B-B

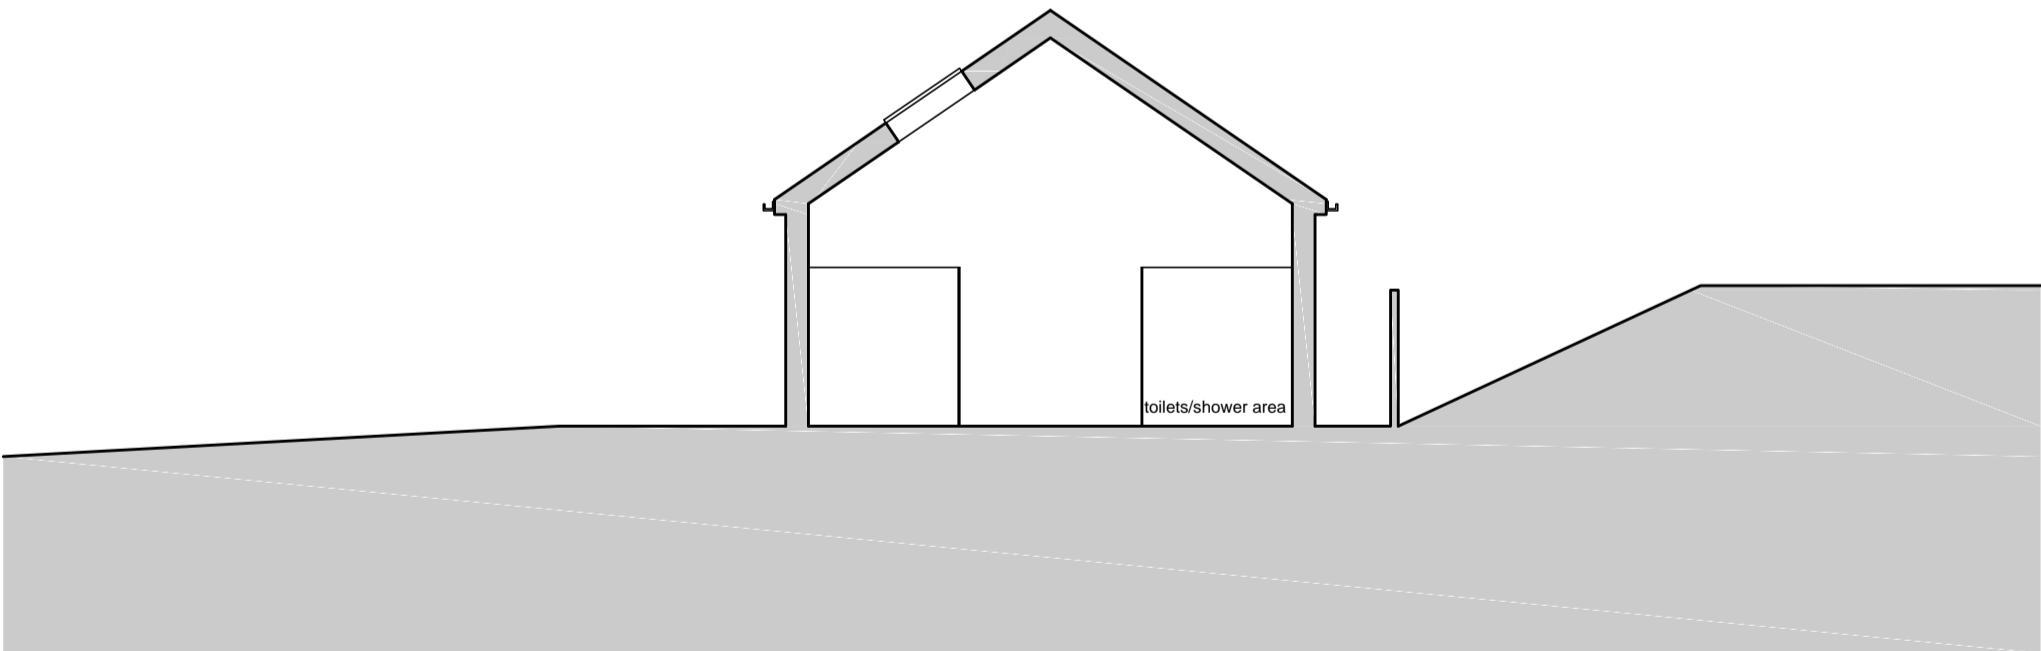

section C-C

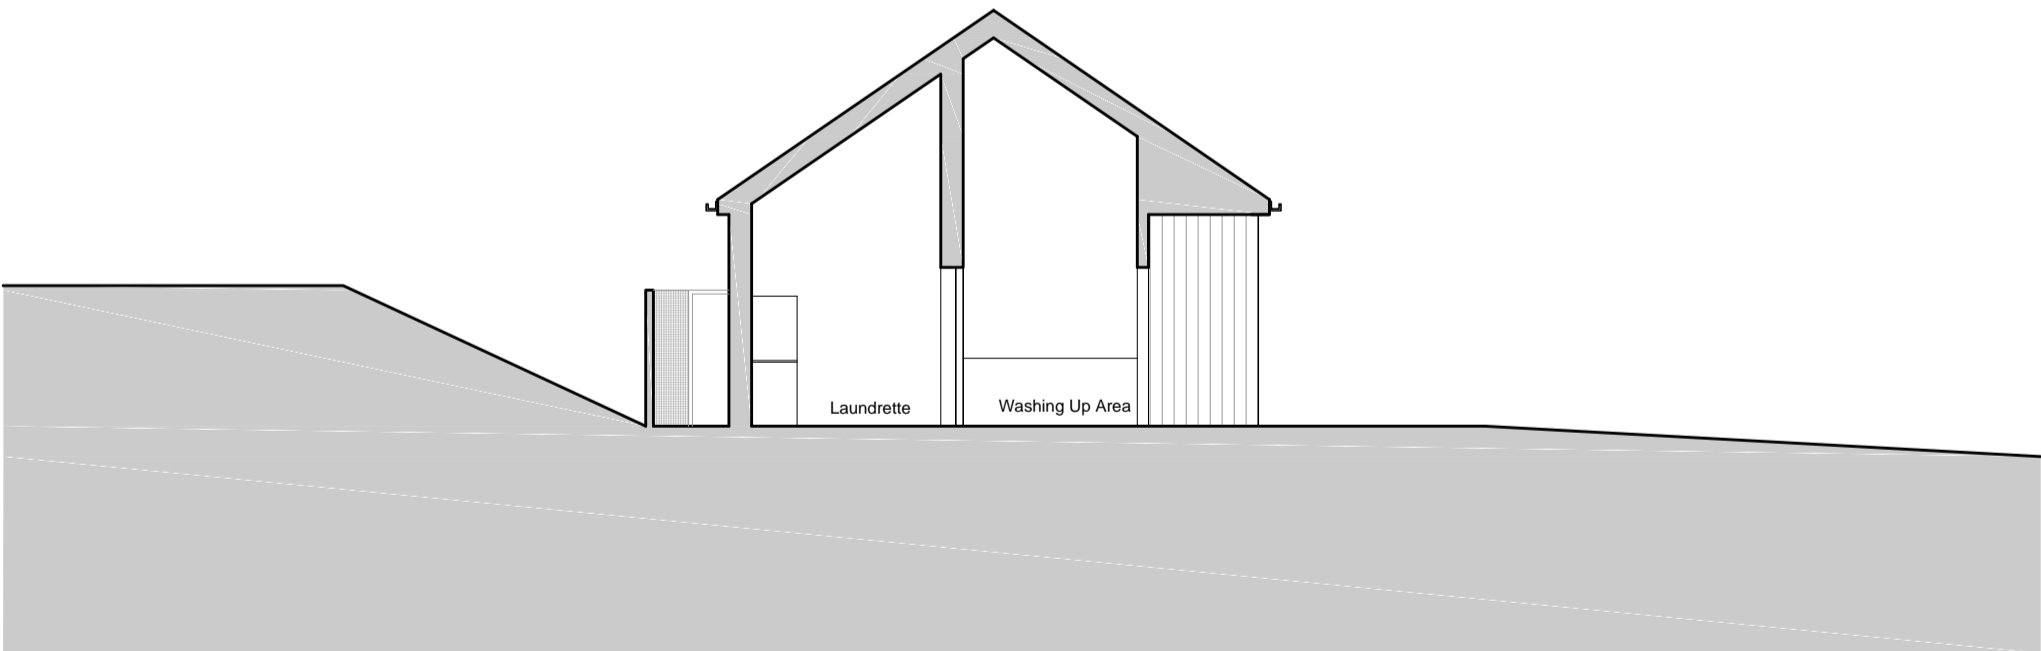

section D-D

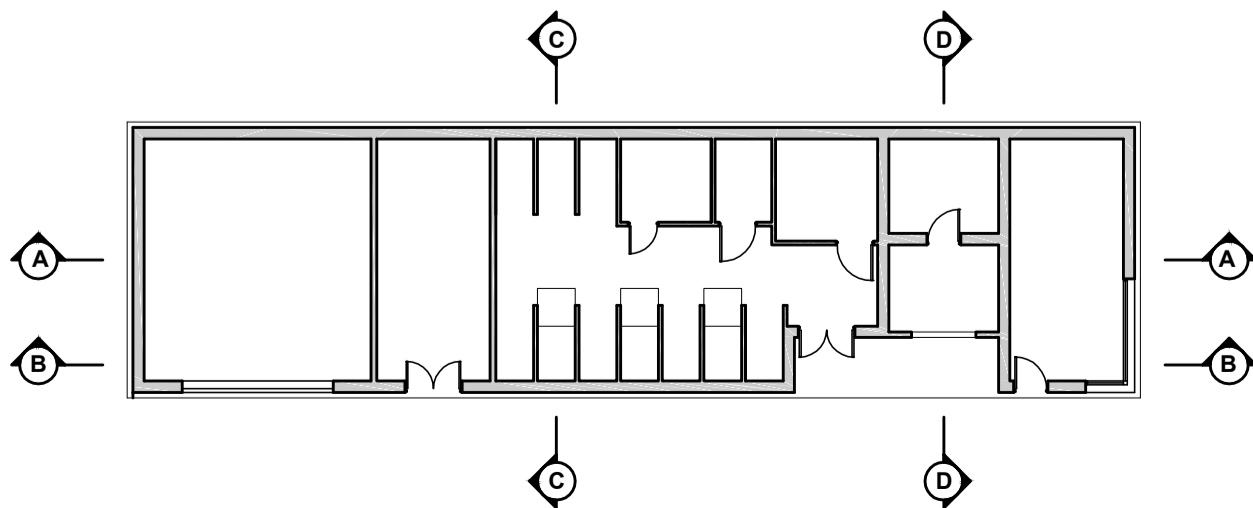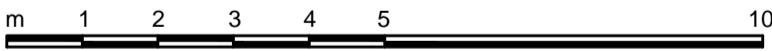

Revisions

Job Title				
Sully Sports Ground				
Client				
St Modwen and Sully Sports and Social Club				
Drawing				
Proposed Caravan Park Sevice Building Sections				
Project No.	Drawing No.	Rev	Scale	
3773	(08)230		1:100	@ A1
Date	11/06/2015	Drawn / Checked	cd/rg	Status Planning

Quayside
40 Hotwell Road
BRISTOL
BS5 4UQ
T +44 (0) 117 3169 467
E mailbox@arturus.co.uk
W www.arturus.co.uk

