



# LT SUPER 75 GRANDSTAND

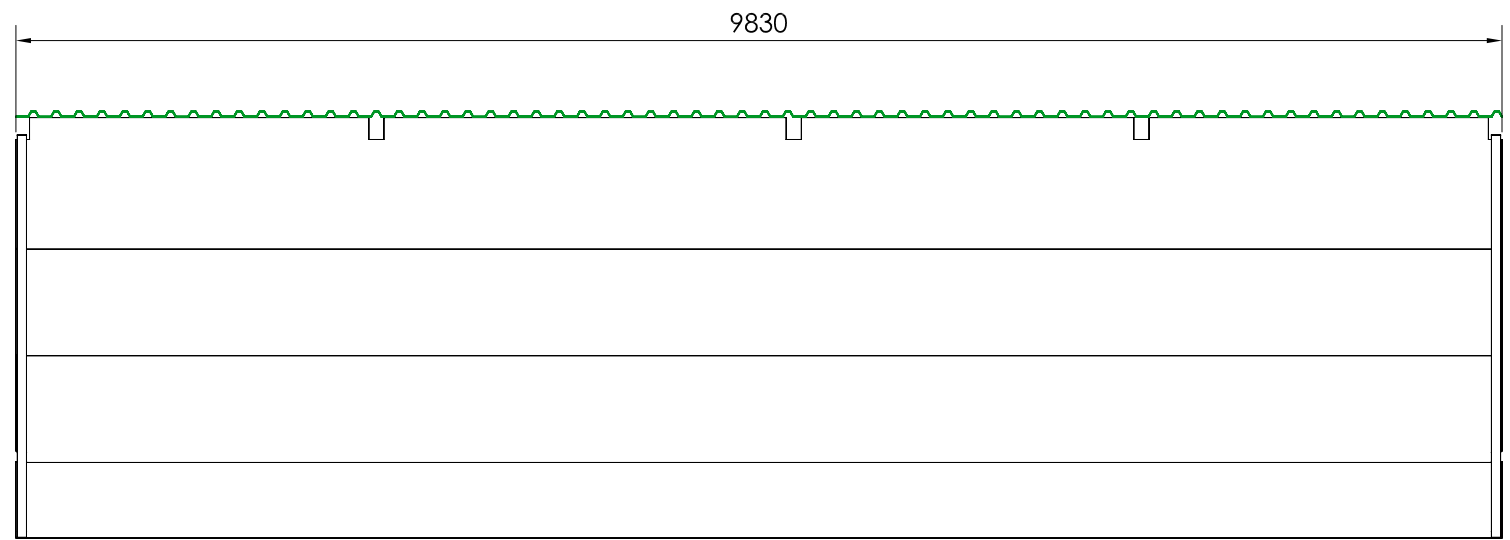


PLAN VIEW (WITHOUT ROOF)

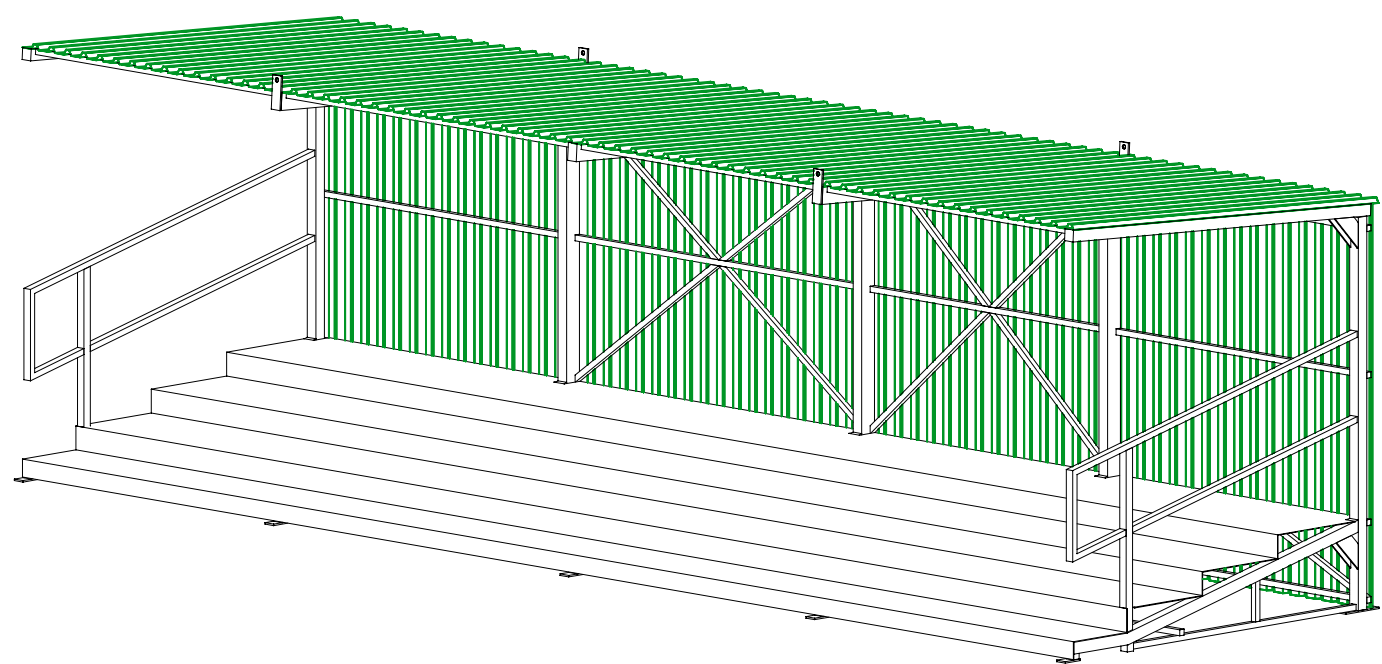


FRONT VIEW

STANDING CAPACITY  
125 PEOPLE

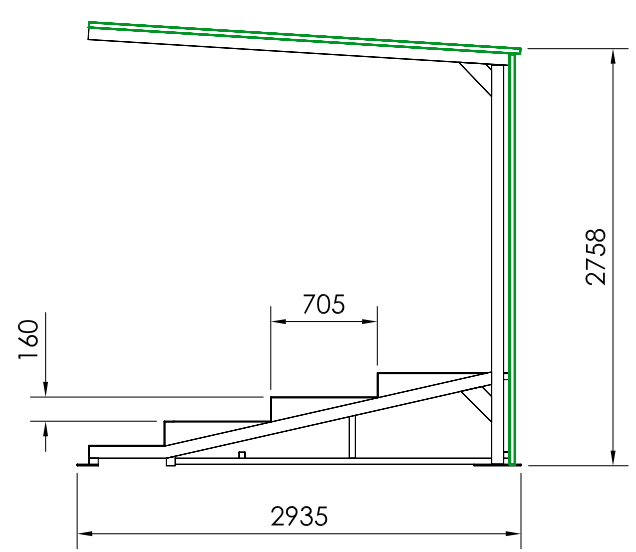


TYPICAL SECTION

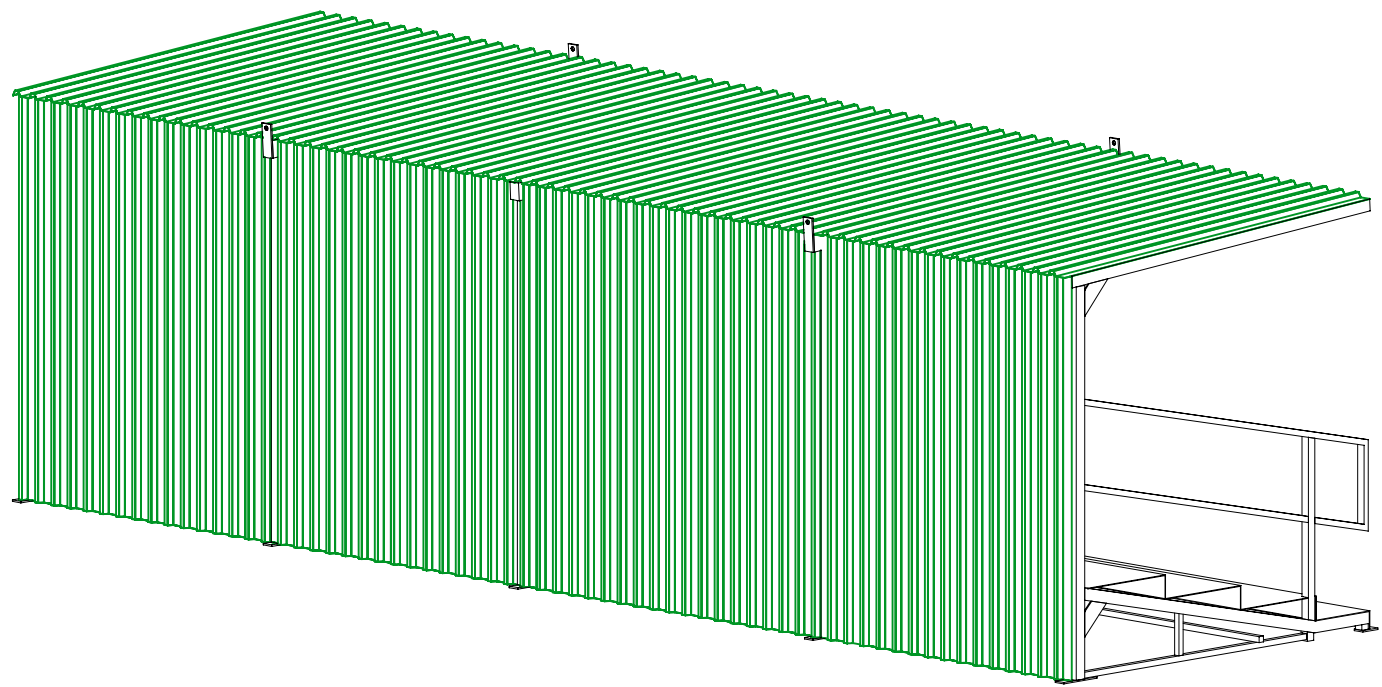

REAR VIEW

TOTAL EVENT SOLUTIONS



DRAWN DSM	REVISION	AMENDMENT	DRAWN	DATE	CHECKED	THIS DRAWING IS THE PROPERTY OF  ARENA SEATING LTD.  COPYRIGHT IS RESERVED BY THEM AND THE DRAWING IS ISSUED ON THE CONDITION THAT IT IS NOT USED, COPIED, REPRODUCED RETAINED OR DISCLOSED EITHER WHOLLY OR IN PART, BY OR TO ANY UNAUTHORISED PERSONS WITHOUT THE PREVIOUS CONSENT IN WRITING OF ARENA SEATING Ltd.  WRITTEN DIMENSIONS ON THIS DRAWING SHALL HAVE PRECEDENCE OVER SCALED DIMENSIONS.	SEATING RISE 160mm	CLIENT	DRAWING NUMBER LT SUPER 75 EX 01	REV.	SCALE 1:50@A3
	-	-	-	-	-		IN THE ABSENCE OF SPECIFIC CLIENT LAYOUT CRITERIA WE HAVE BASED OUR DESIGN ON :- -  IN ACCORDANCE WITH THE LAYOUT CRITERIA INFORMATION PROVIDED BY OUR CLIENTS WE HAVE BASED OUR DESIGN ON :- -  THE COLOUR OF SEATS USED MAY DIFFER FROM THAT SHOWN ON THIS DRAWING, UNLESS STATED OTHERWISE.	EVENT LT SUPER 75 GRANDSTAND	<div> Arena House . Membury . Lambourn Woodlands Hungerford . Berkshire . RG17 7TQ . England T: +44(0)1488 674800 F: +44(0)1488 674822 E: info@arenaseating.com t: www.arenaseating.com</div>		
DATE 14/07/06					DATE(S)						
CHECKED					VENUE						
DATE											