




section A-A

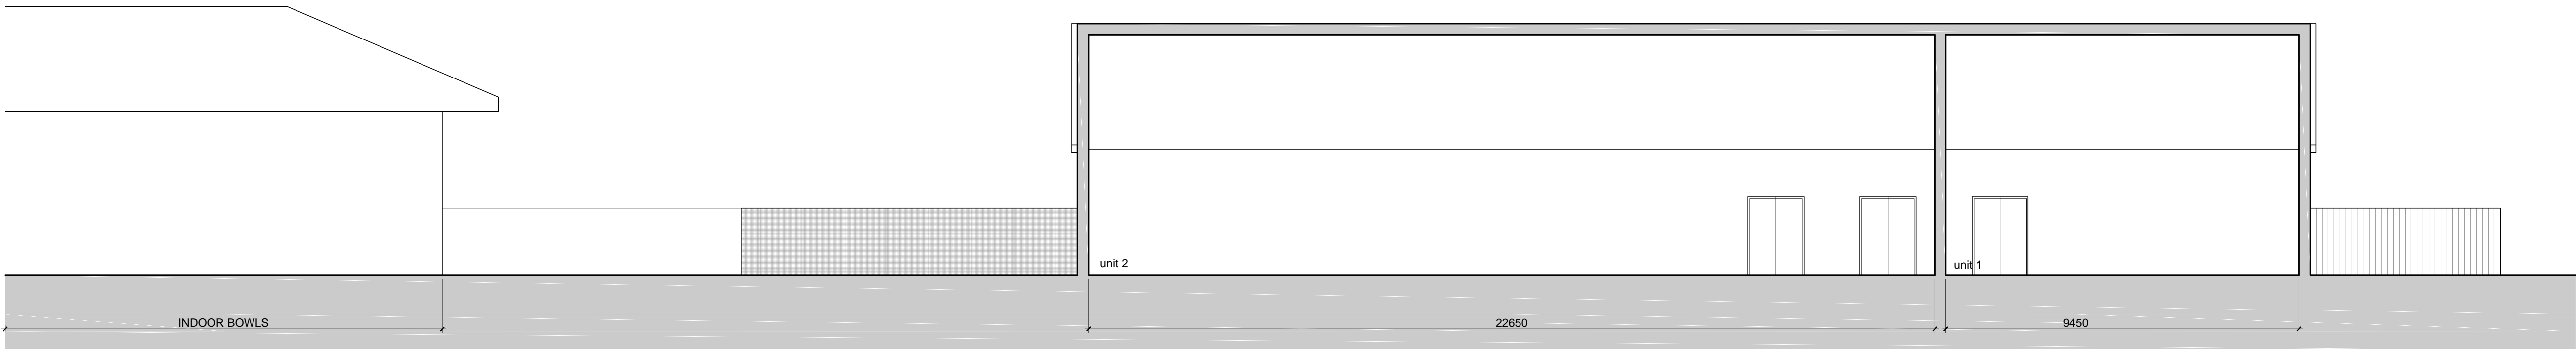



section B-B

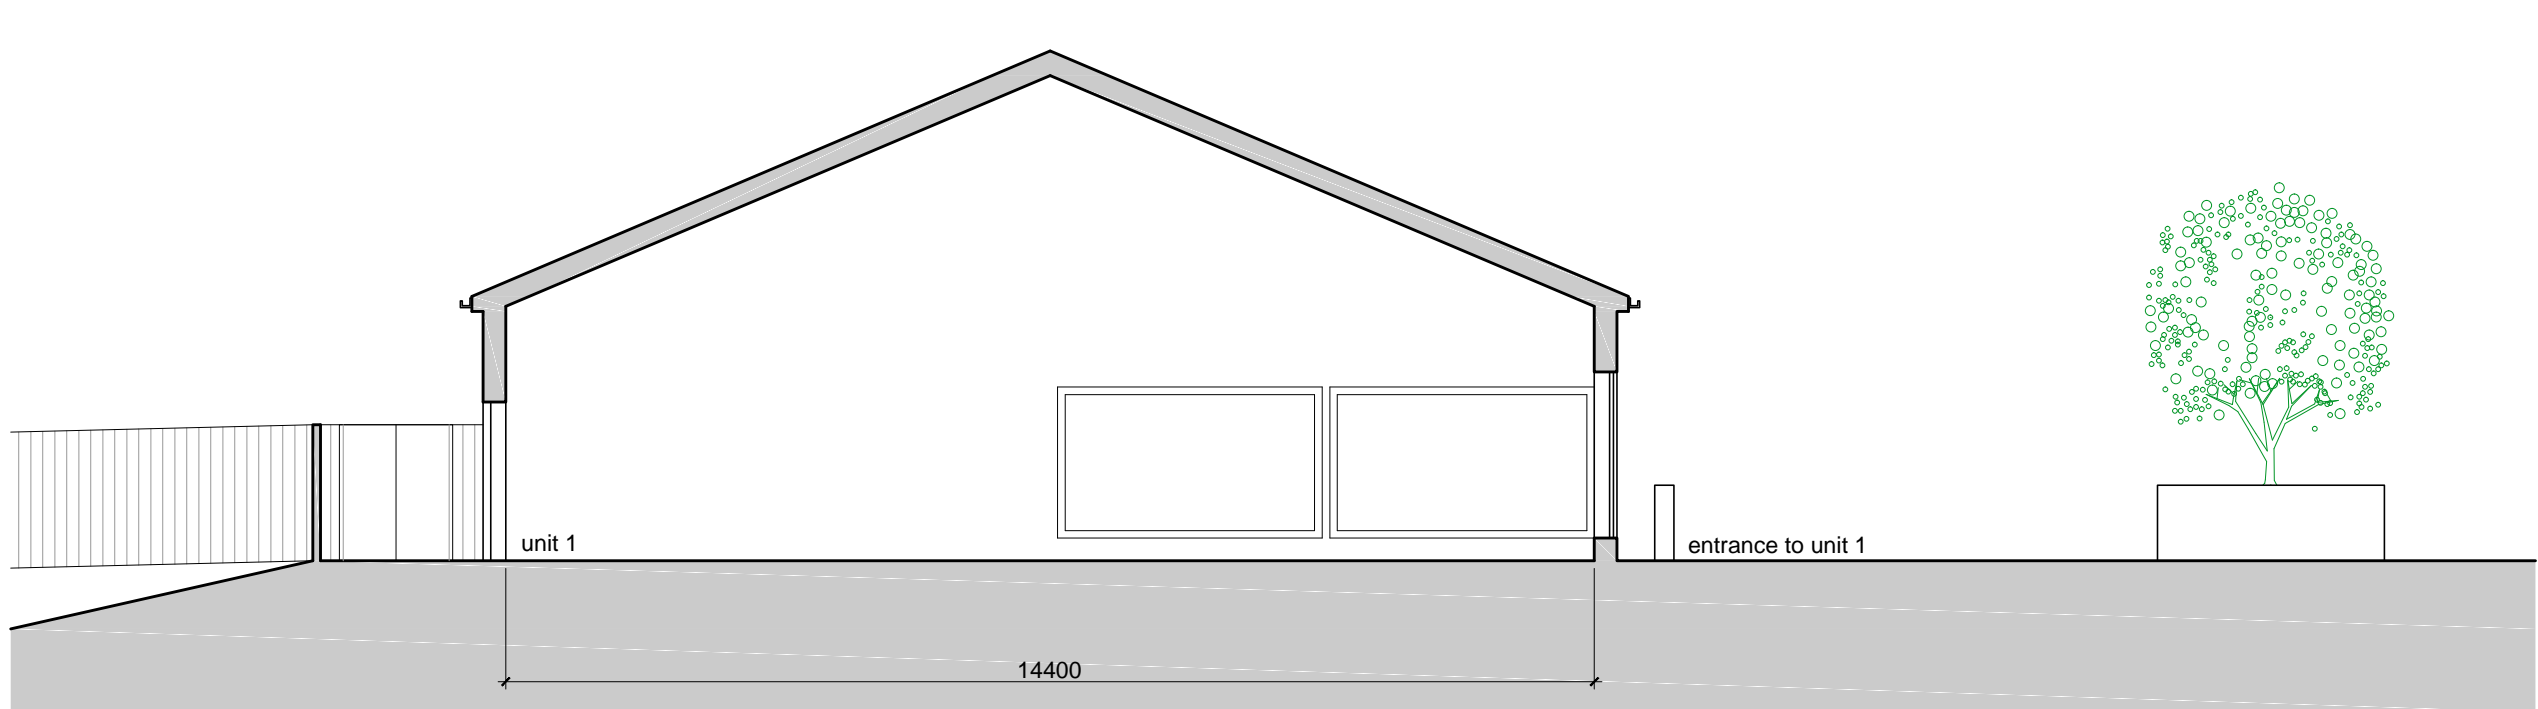

section C-C

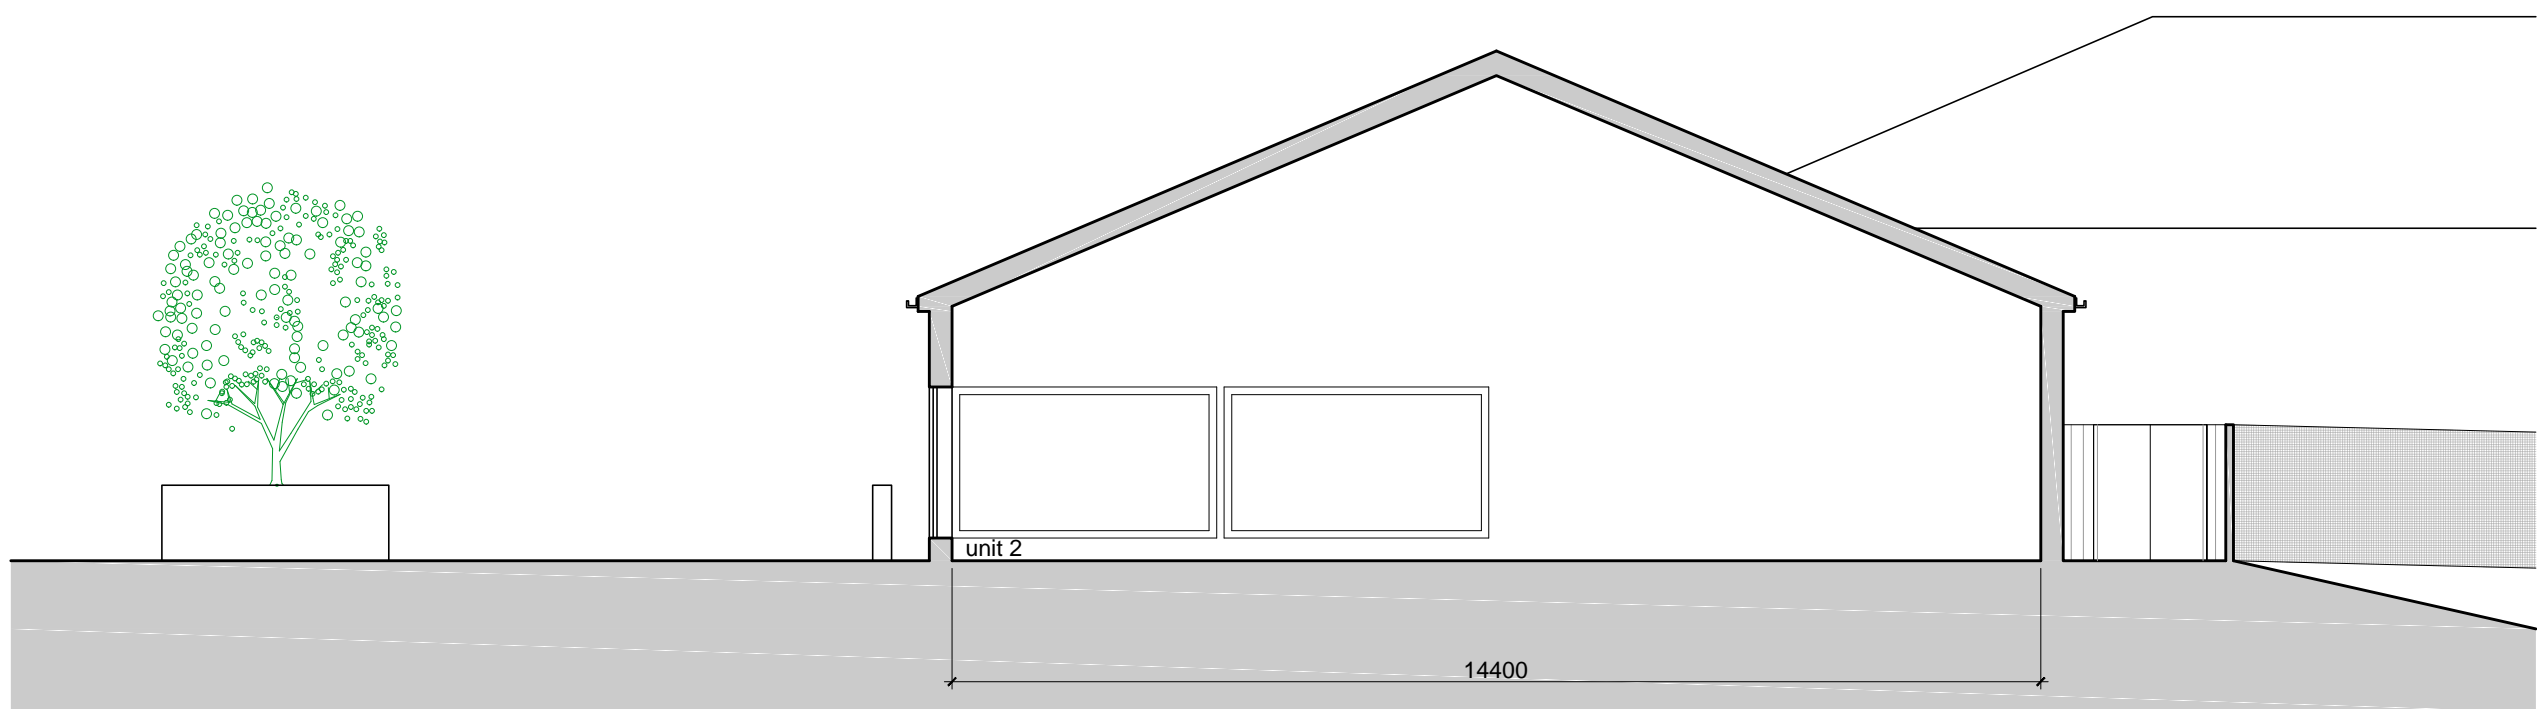

section D-D

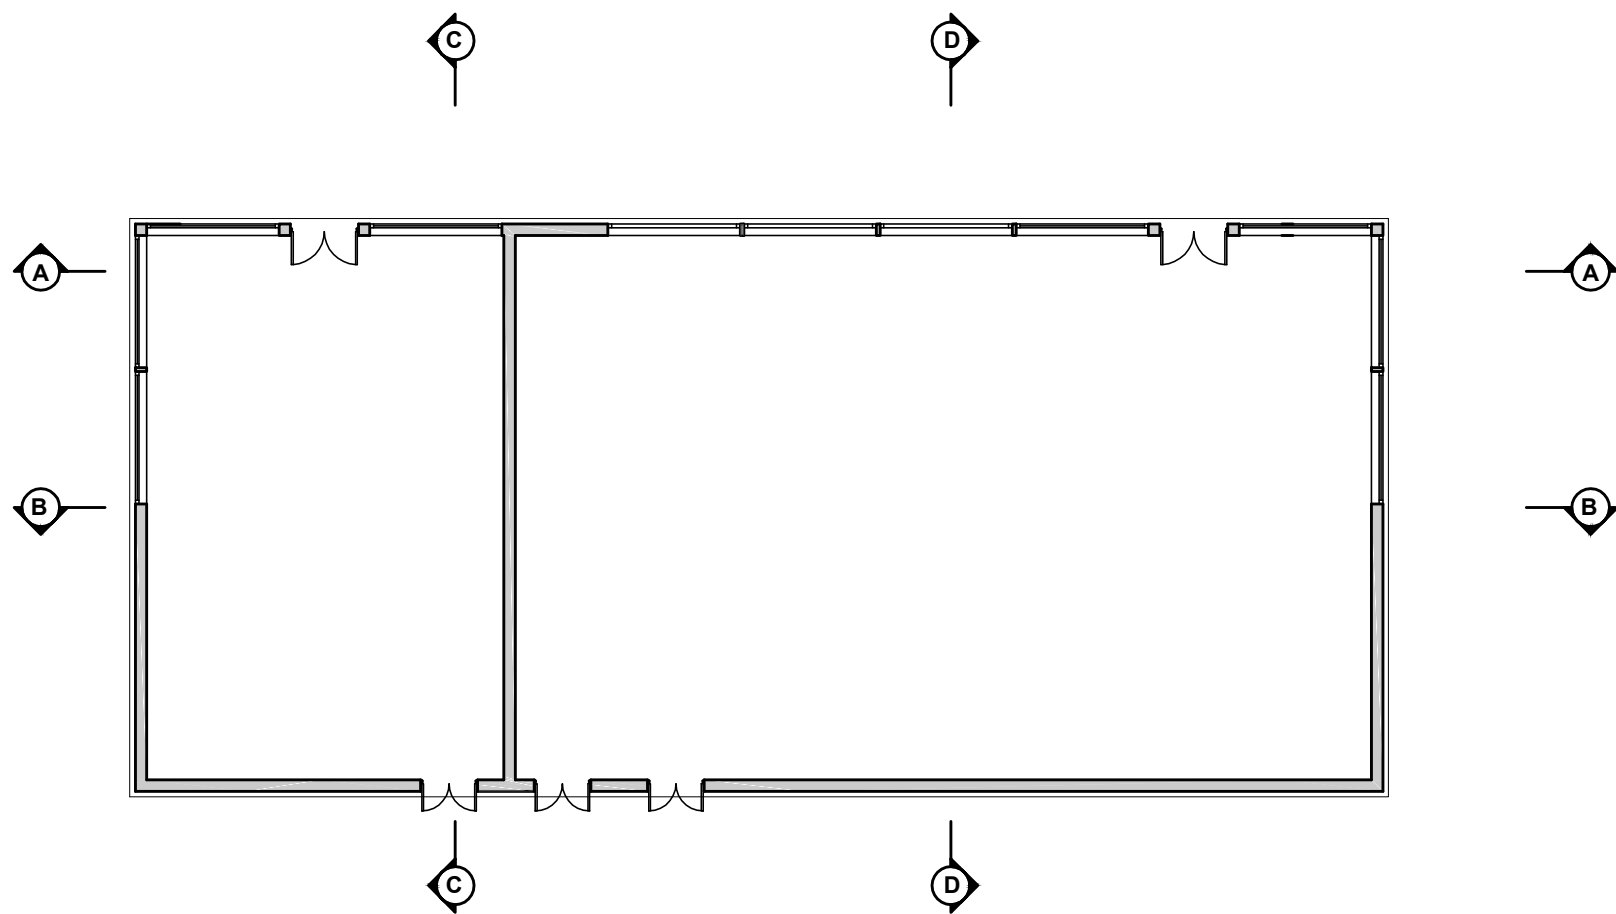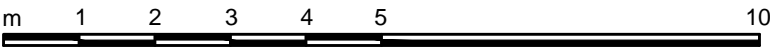

Revisions

Job Title

Sully Sports Ground

Client

St Modwen and Sully Sports and Social Club

Drawing

Proposed Retail Building Sections

Project No.

3773

Drawing No.

(08)220

Rev

Scale

1:100 @ A1

Date

11/06/15

Drawn / Checked

cd/rg

Status

Planning

Quayside
40 Hotwell Road
BRISTOL
BS8 4UQ
T +44 (0) 117 3169 467
E mailbox@arturus.co.uk
W www.arturus.co.uk

ARTURUS

ARCHITECTS

