



Ordnance Survey, (c) Crown Copyright
2013. All rights reserved. Licence number
100022432

NOTE:

No liability of any kind whatsoever is accepted by Atkins Limited, its servant or agents, for any error or omission in respect of information contained on the plans provided. This plan is a compilation of a number of plans provided at different scales and is intended to provide a graphical representation of services within the area and it is impossible to guarantee accuracy. In addition it is a compilation of information supplied by utility companies who do not guarantee the accuracy of the information. The underground services must be verified and established on site before any excavation is carried out.

ISSUE:	DESCRIPTION:			BY:	DATE:
A	Site at South Road, Sully, Vale of Glamorgan			NW	25.07.14
B	Sewer amended for client. Virgin Media response added.			NW	08.09.14
SCALE: Not to Scale		DRAWN: AK	CHECKED: NW	APPROVED: KM	
		DATE: 23.07.14	DATE: 24.07.14	DATE: 25.07.14	

- British Telecommunications plc
- Virgin Media
- Wales and West Utilities Ltd
- Welsh Water – Foul Sewer
- Welsh Water – Rising Mains
- Welsh Water – Water
- Western Power Distribution

TITLE:
Utility
Overview
Plan
Page 1 of 5



Reference No:
32211

ATKINS
The Hub,
500 Park Avenue,
Aztec West,
Almondsbury,
Bristol BS32 4RZ

Client:
Atkins
Water & Environment



<p>NOTE:</p> <p>No liability of any kind whatsoever is accepted by Atkins Limited, its servant or agents, for any error or omission in respect of information contained on the plans provided. This plan is a compilation of a number of plans provided at different scales and is intended to provide a graphical representation of services within the area and it is impossible to guarantee accuracy. In addition it is a compilation of information supplied by utility companies who do not guarantee the accuracy of the information. The underground services must be verified and established on site before any excavation is carried out.</p>	ISSUE:		DESCRIPTION:			BY:	DATE:	<div><div></div>British Telecommunications plc</div> <div><div></div>Virgin Media</div> <div><div></div>Wales and West Utilities Ltd</div> <div><div></div>Welsh Water – Foul Sewer</div> <div><div></div>Welsh Water – Rising Mains</div> <div><div></div>Welsh Water – Water</div> <div><div></div>Western Power Distribution</div>	TITLE: <div>Utility Overview Plan</div> <div>Page 2 of 5</div>	<div><div>ATKINS</div><div>The Hub, 500 Park Avenue, Aztec West, Almondsbury, Bristol BS32 4RZ</div></div>
	A	Site at South Road, Sully, Vale of Glamorgan			NW	25.07.14				
	B	Sewer amended for client. Virgin Media response added.			NW	08.09.14				
	SCALE: Not to Scale		DRAWN: AK	CHECKED: NW	APPROVED: KM					
			DATE: 23.07.14	DATE: 24.07.14	DATE: 25.07.14					

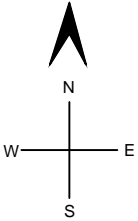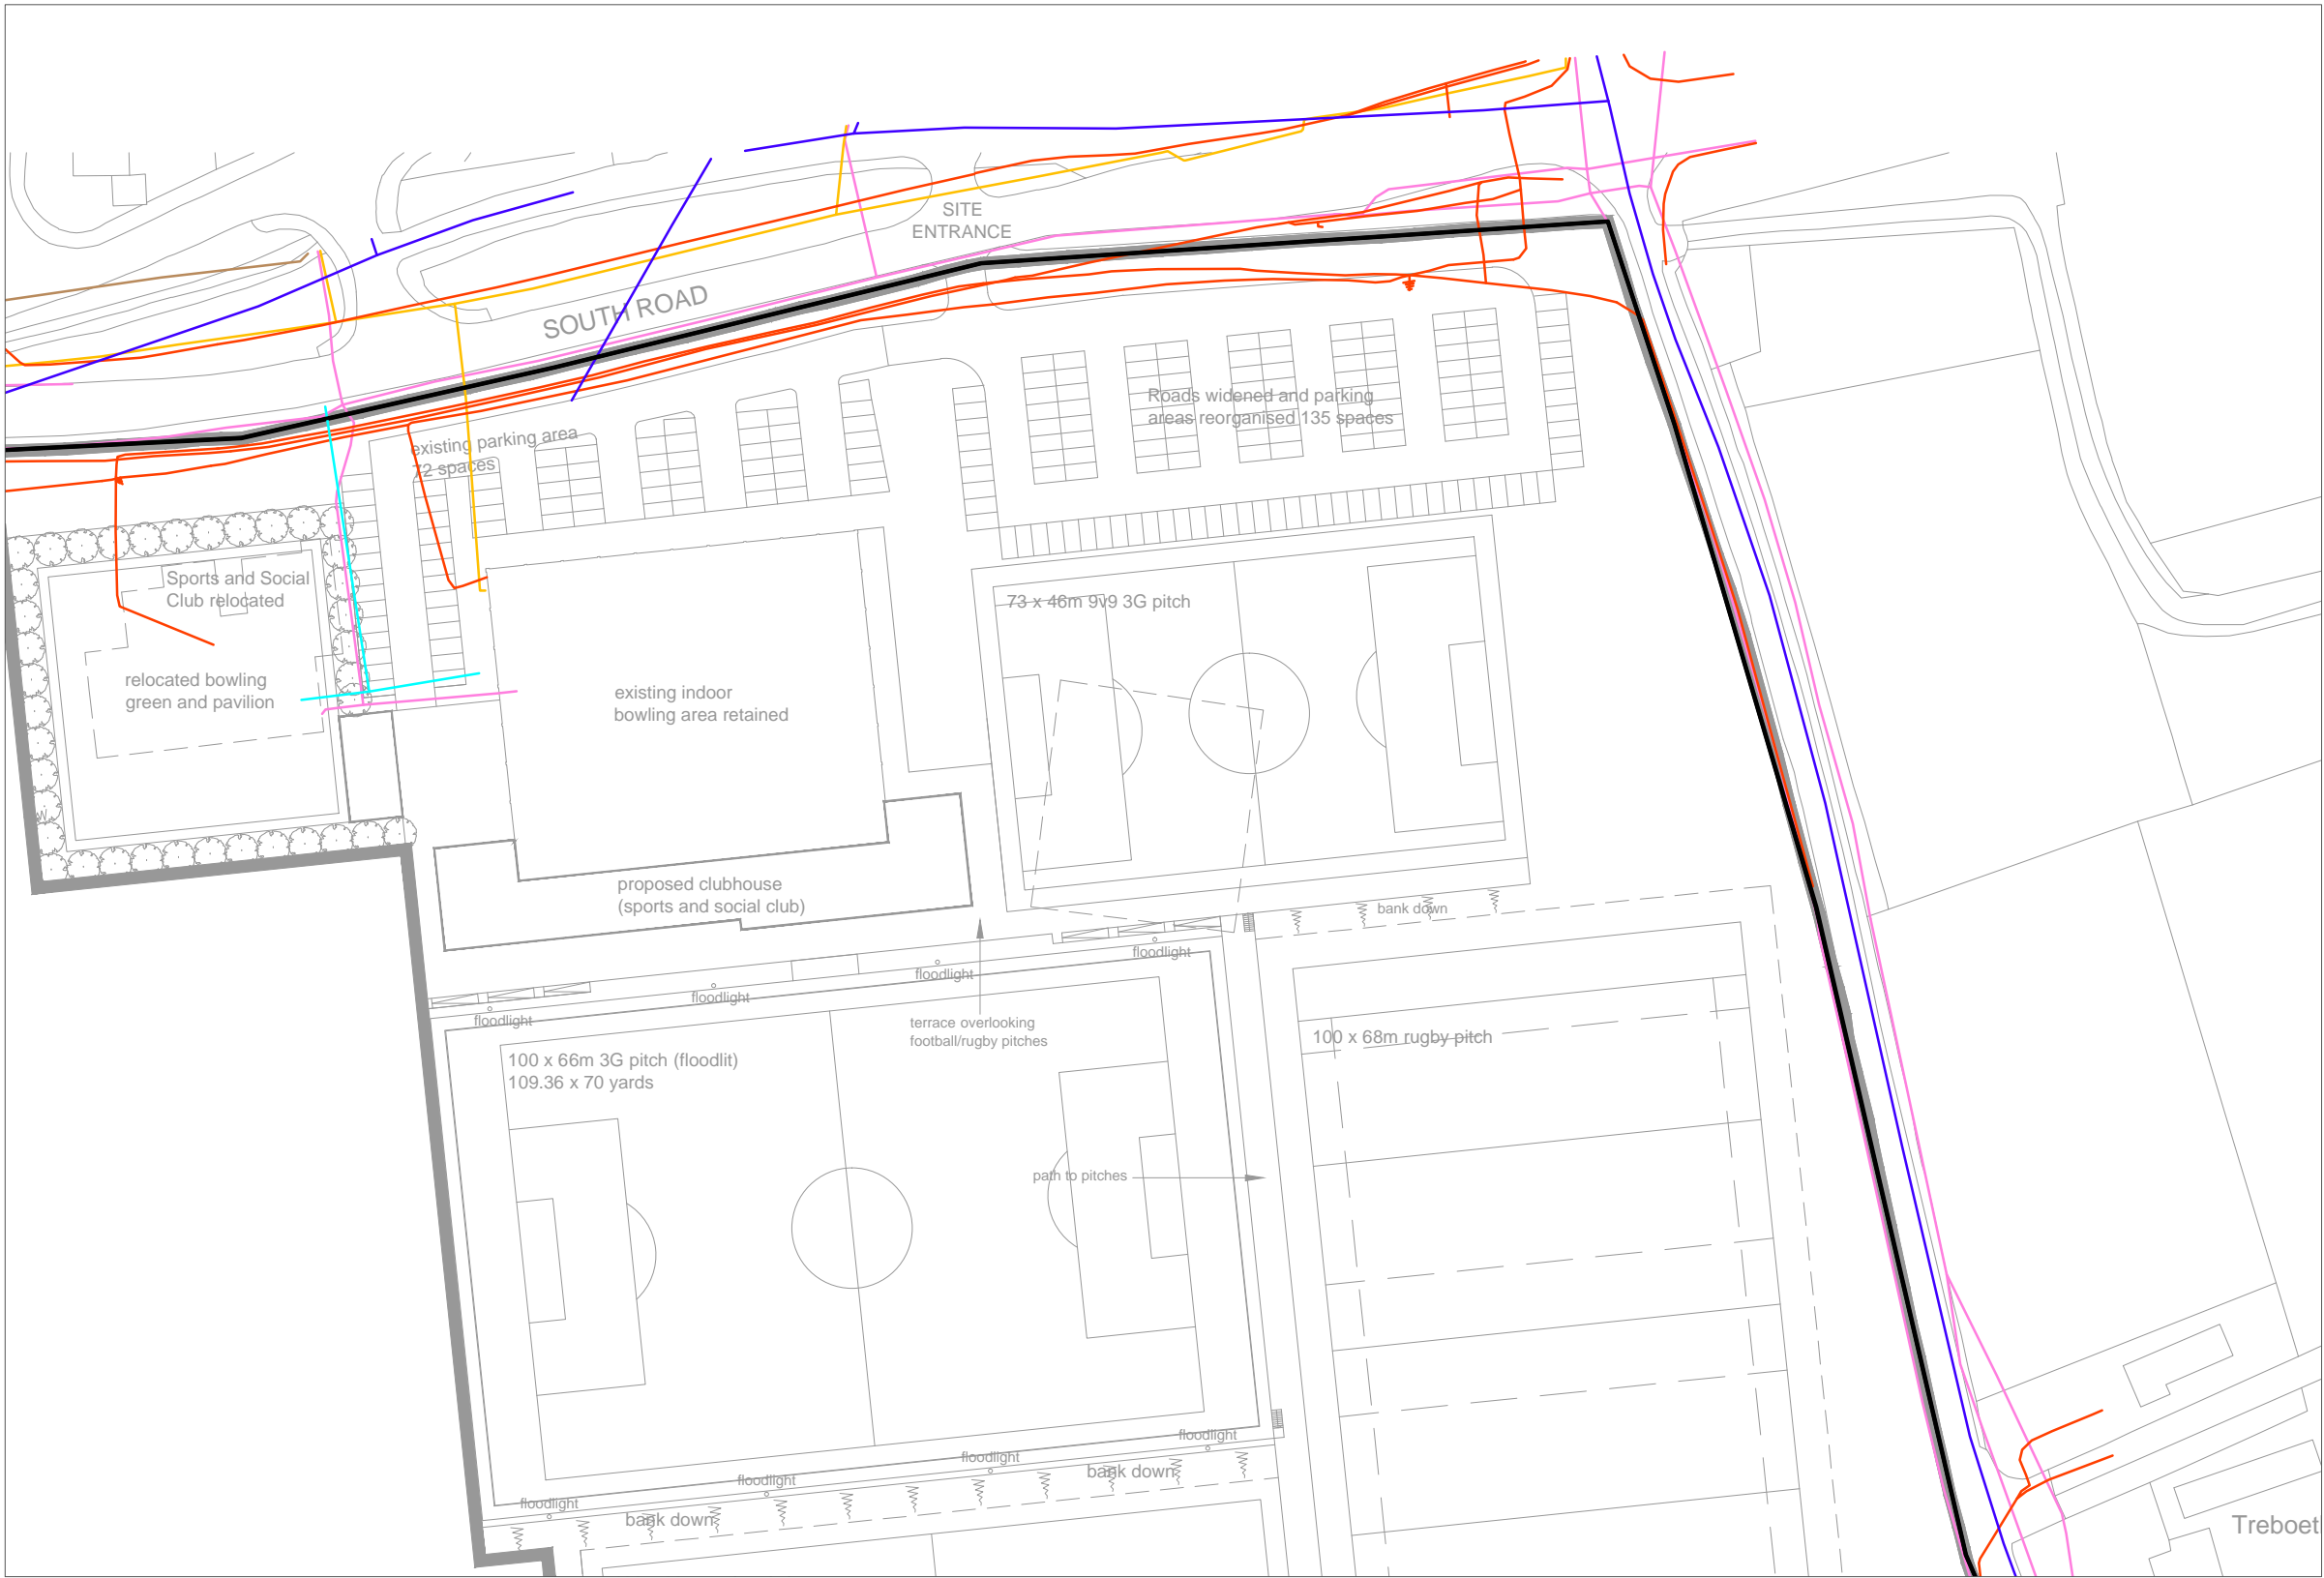

Ordnance Survey, (c) Crown Copyright
2013. All rights reserved. Licence number
100022432


NOTE:

No liability of any kind whatsoever is accepted by Atkins Limited, its servant or agents, for any error or omission in respect of information contained on the plans provided. This plan is a compilation of a number of plans provided at different scales and is intended to provide a graphical representation of services within the area and it is impossible to guarantee accuracy. In addition it is a compilation of information supplied by utility companies who do not guarantee the accuracy of the information. The underground services must be verified and established on site before any excavation is carried out.

ISSUE:	DESCRIPTION:			BY:	DATE:
A	Site at South Road, Sully, Vale of Glamorgan			NW	25.07.14
B	Sewer amended for client. Virgin Media response added.			NW	08.09.14
SCALE: Not to Scale		DRAWN: AK	CHECKED: NW	APPROVED: KM	
		DATE: 23.07.14	DATE: 24.07.14	DATE: 25.07.14	

- British Telecommunications plc
- Virgin Media
- Wales and West Utilities Ltd
- Welsh Water – Foul Sewer
- Welsh Water – Rising Mains
- Welsh Water – Water
- Western Power Distribution

TITLE: Utility Overview Plan Page 3 of 5	 The Hub, 500 Park Avenue, Aztec West, Almondsbury, Bristol BS32 4RZ
Reference No: 32211	Client: Atkins Water & Environment

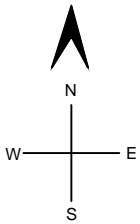

Ordnance Survey, (c) Crown Copyright
2013. All rights reserved. Licence number
100022432

NOTE:

No liability of any kind whatsoever is accepted by Atkins Limited, its servant or agents, for any error or omission in respect of information contained on the plans provided. This plan is a compilation of a number of plans provided at different scales and is intended to provide a graphical representation of services within the area and it is impossible to guarantee accuracy. In addition it is a compilation of information supplied by utility companies who do not guarantee the accuracy of the information. The underground services must be verified and established on site before any excavation is carried out.

ISSUE:	DESCRIPTION:			BY:	DATE:
A	Site at South Road, Sully, Vale of Glamorgan			NW	25.07.14
B	Sewer amended for client. Virgin Media response added.			NW	08.09.14
SCALE: Not to Scale		DRAWN: AK	CHECKED: NW	APPROVED: KM	
		DATE: 23.07.14	DATE: 24.07.14	DATE: 25.07.14	

- British Telecommunications plc
- Virgin Media
- Wales and West Utilities Ltd
- Welsh Water – Foul Sewer
- Welsh Water – Rising Mains
- Welsh Water – Water
- Western Power Distribution

TITLE:
Utility
Overview
Plan
Page 4 of 5

Reference No:
32211

ATKINS

The Hub,
500 Park Avenue,
Aztec West,
Almondsbury,
Bristol BS32 4RZ

Client:
Atkins
Water & Environment



Ordnance Survey, (c) Crown Copyright
2013. All rights reserved. Licence number
100022432

<p>NOTE:</p> <p>No liability of any kind whatsoever is accepted by Atkins Limited, its servant or agents, for any error or omission in respect of information contained on the plans provided. This plan is a compilation of a number of plans provided at different scales and is intended to provide a graphical representation of services within the area and it is impossible to guarantee accuracy. In addition it is a compilation of information supplied by utility companies who do not guarantee the accuracy of the information. The underground services must be verified and established on site before any excavation is carried out.</p>	ISSUE:		DESCRIPTION:			BY:	DATE:	<div><div></div> British Telecommunications plc</div> <div><div></div> Virgin Media</div> <div><div></div> Wales and West Utilities Ltd</div> <div><div></div> Welsh Water – Foul Sewer</div> <div><div></div> Welsh Water – Rising Mains</div> <div><div></div> Welsh Water – Water</div> <div><div></div> Western Power Distribution</div>	TITLE: <div>Utility Overview Plan</div> <div>Page 5 of 5</div>		ATKINS The Hub, 500 Park Avenue, Aztec West, Almondsbury, Bristol BS32 4RZ		
	A	Site at South Road, Sully, Vale of Glamorgan			NW	25.07.14							
	B	Sewer amended for client. Virgin Media response added.			NW	08.09.14	Reference No:		Client:				
							32211		Atkins Water & Environment				
	SCALE: Not to Scale		DRAWN: AK		CHECKED: NW		APPROVED: KM						
			DATE: 23.07.14		DATE: 24.07.14		DATE: 25.07.14						