



section A-A

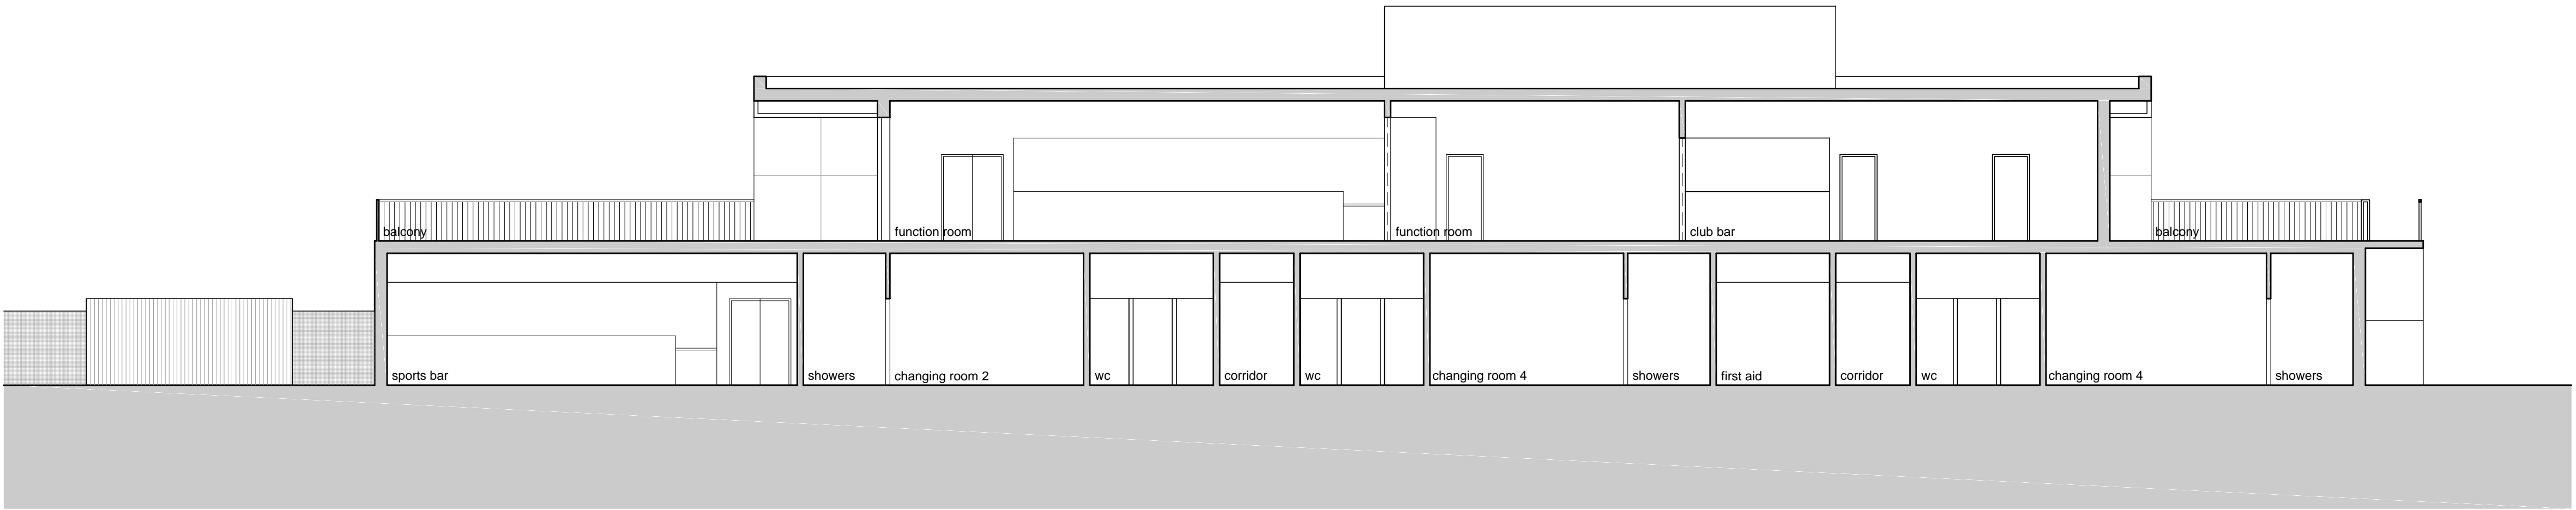



section B-B

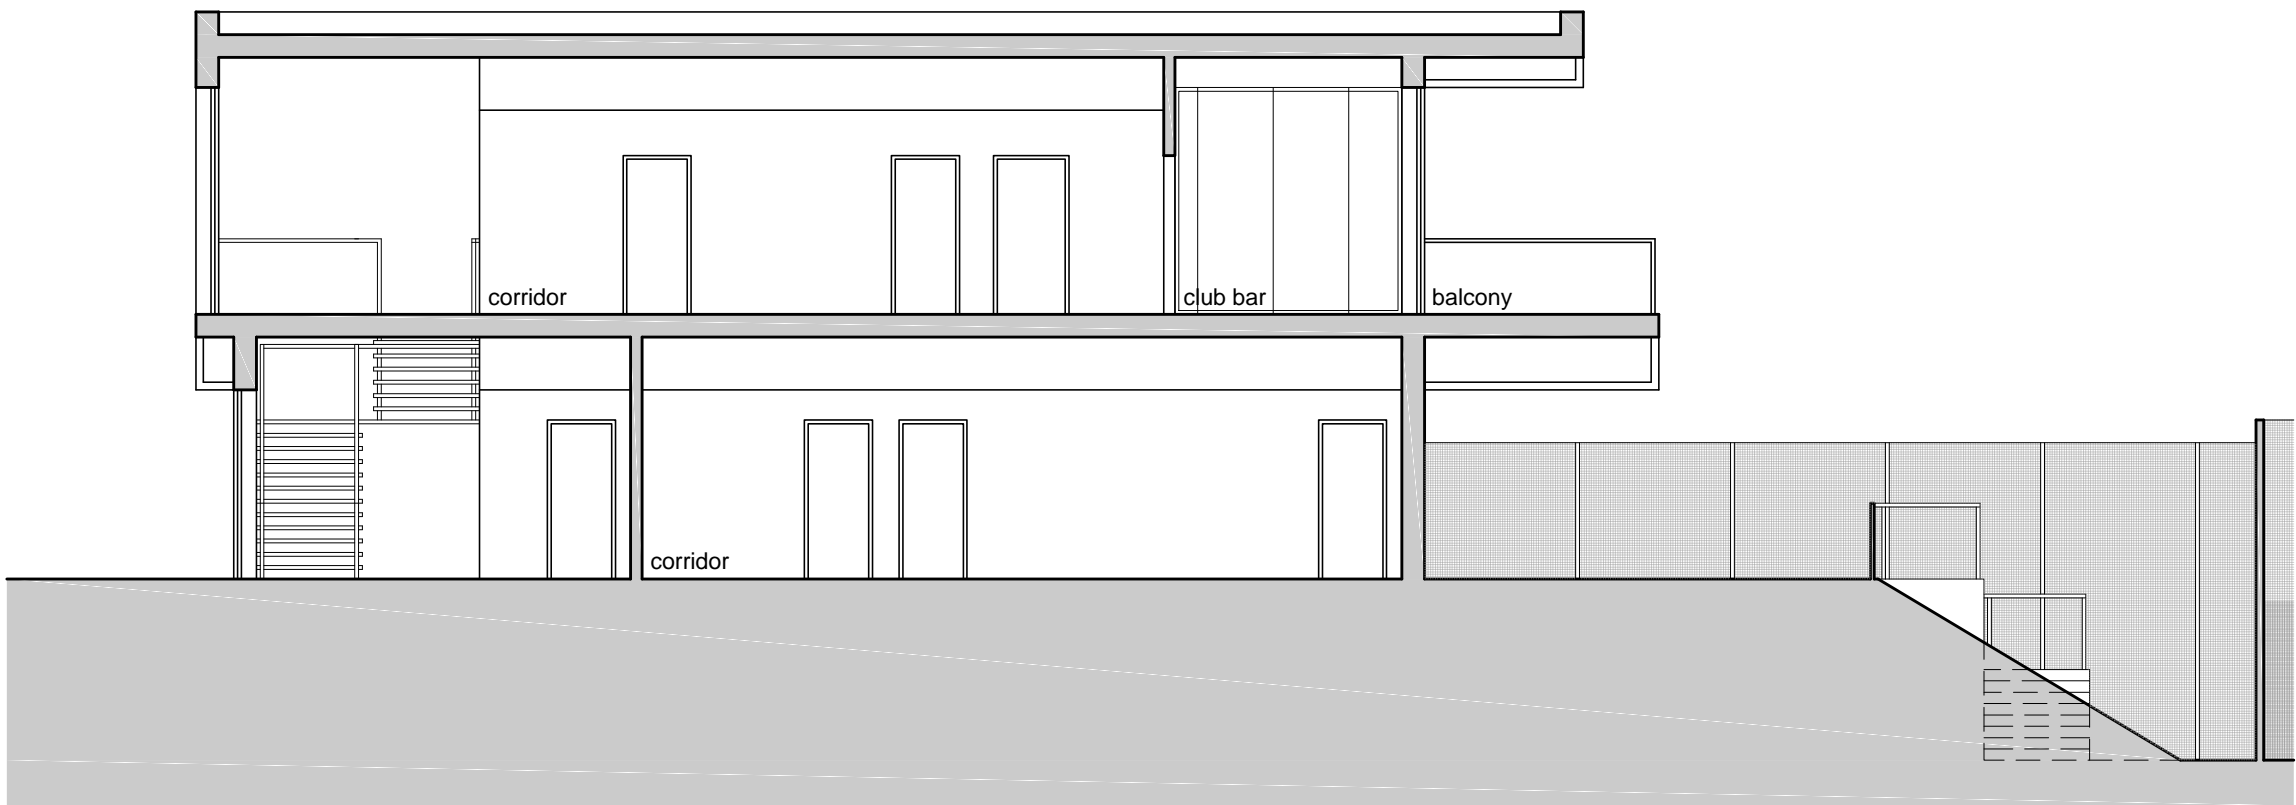

section C-C



section D-D

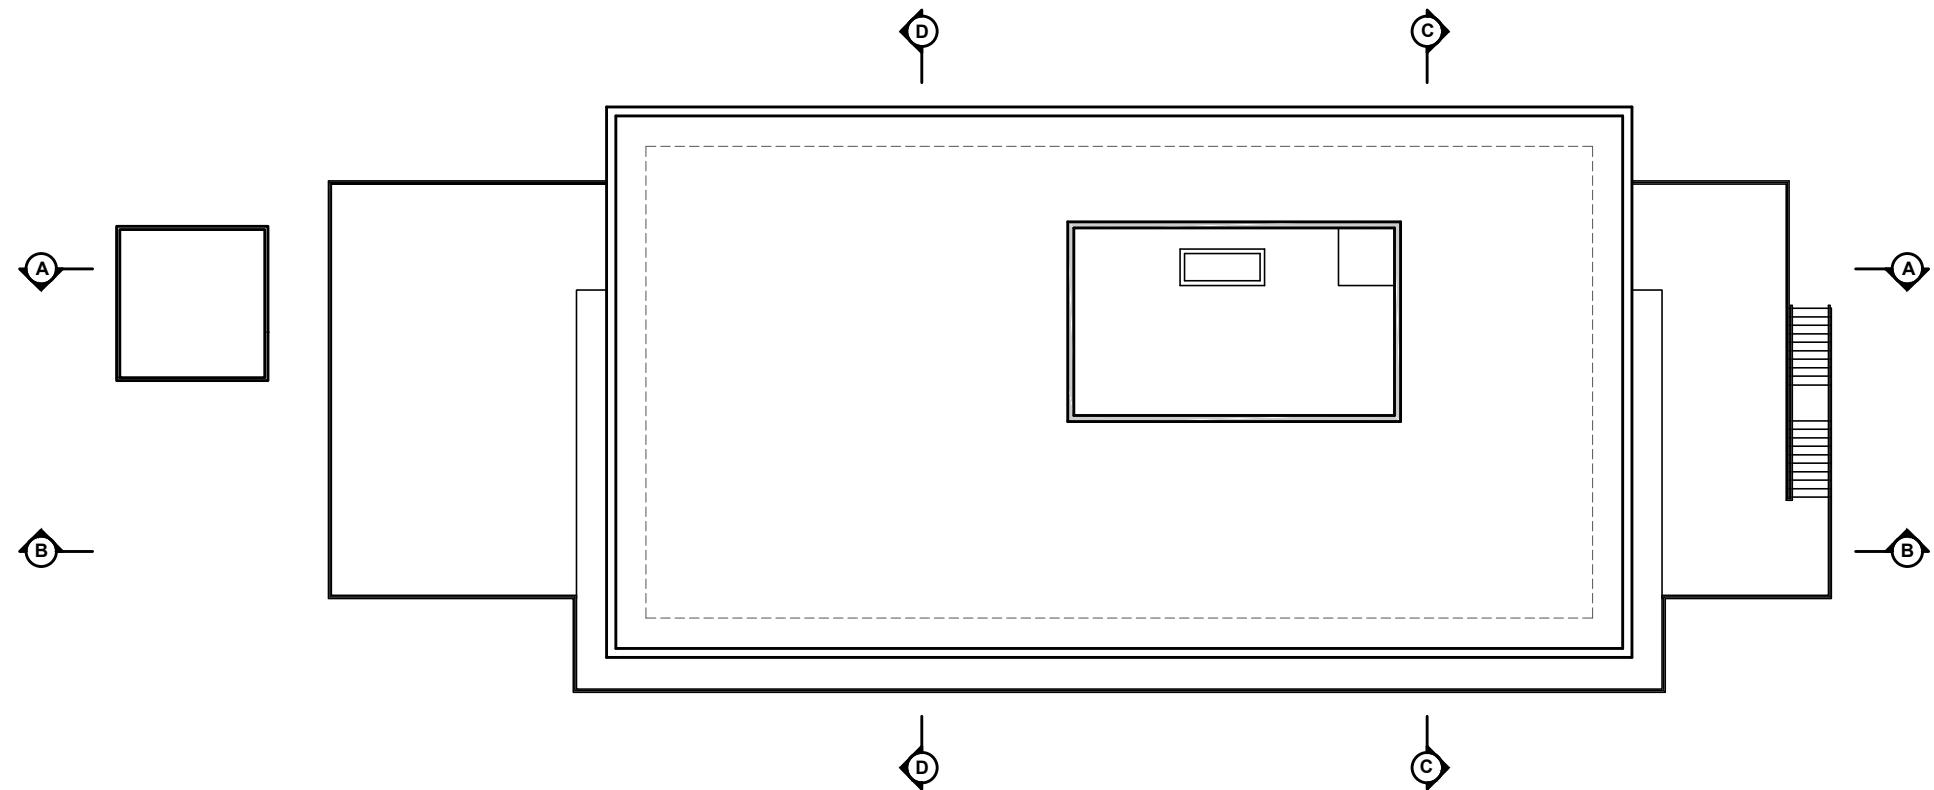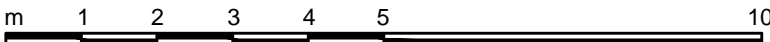

Revisions

Job Title				
Sully Sports Ground				
Client				
St Modwen and Sully Sports and Social Club				
Drawing				
Proposed Sports and Social Club Sections				
Project No.	Drawing No.	Rev	Scale	
3773	(08)210		1:100 @ A1	
Date	03.06.15	Drawn / Checked	gm/rg	Status planning



Quayside
40 Hotwell Road
BRISTOL
BS8 4UQ
T +44 (0) 117 3169 467
E mailbox@arturus.co.uk
W www.arturus.co.uk