




section A-A

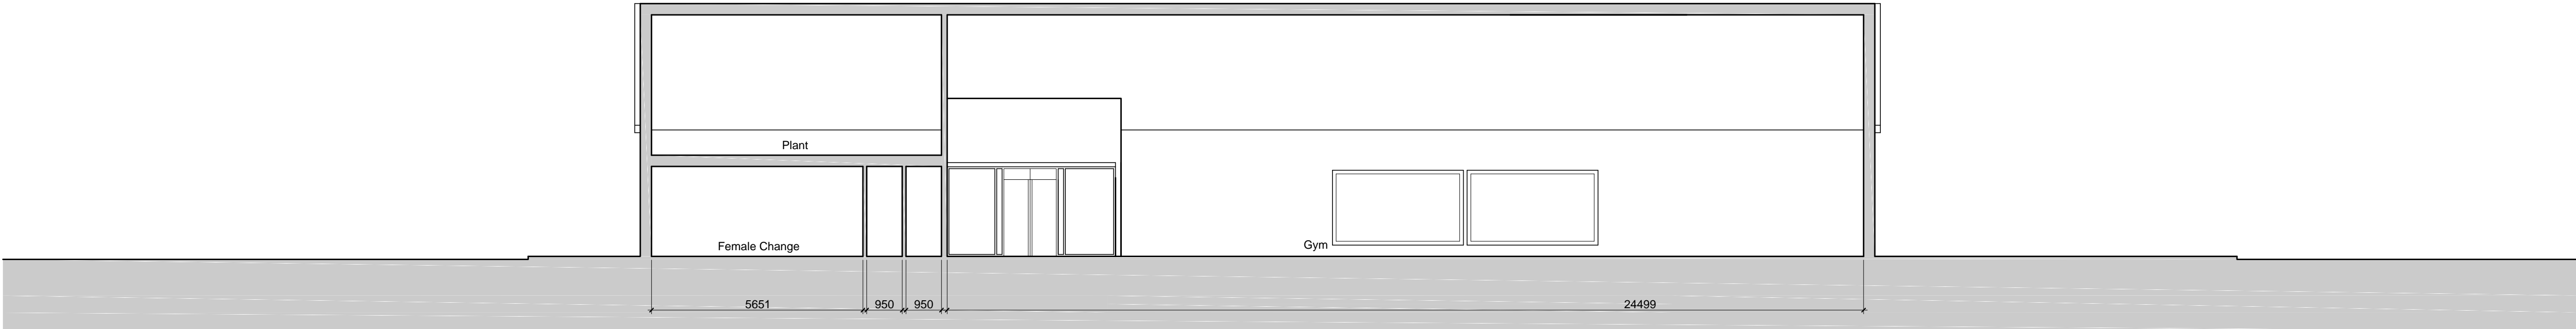


section B-B

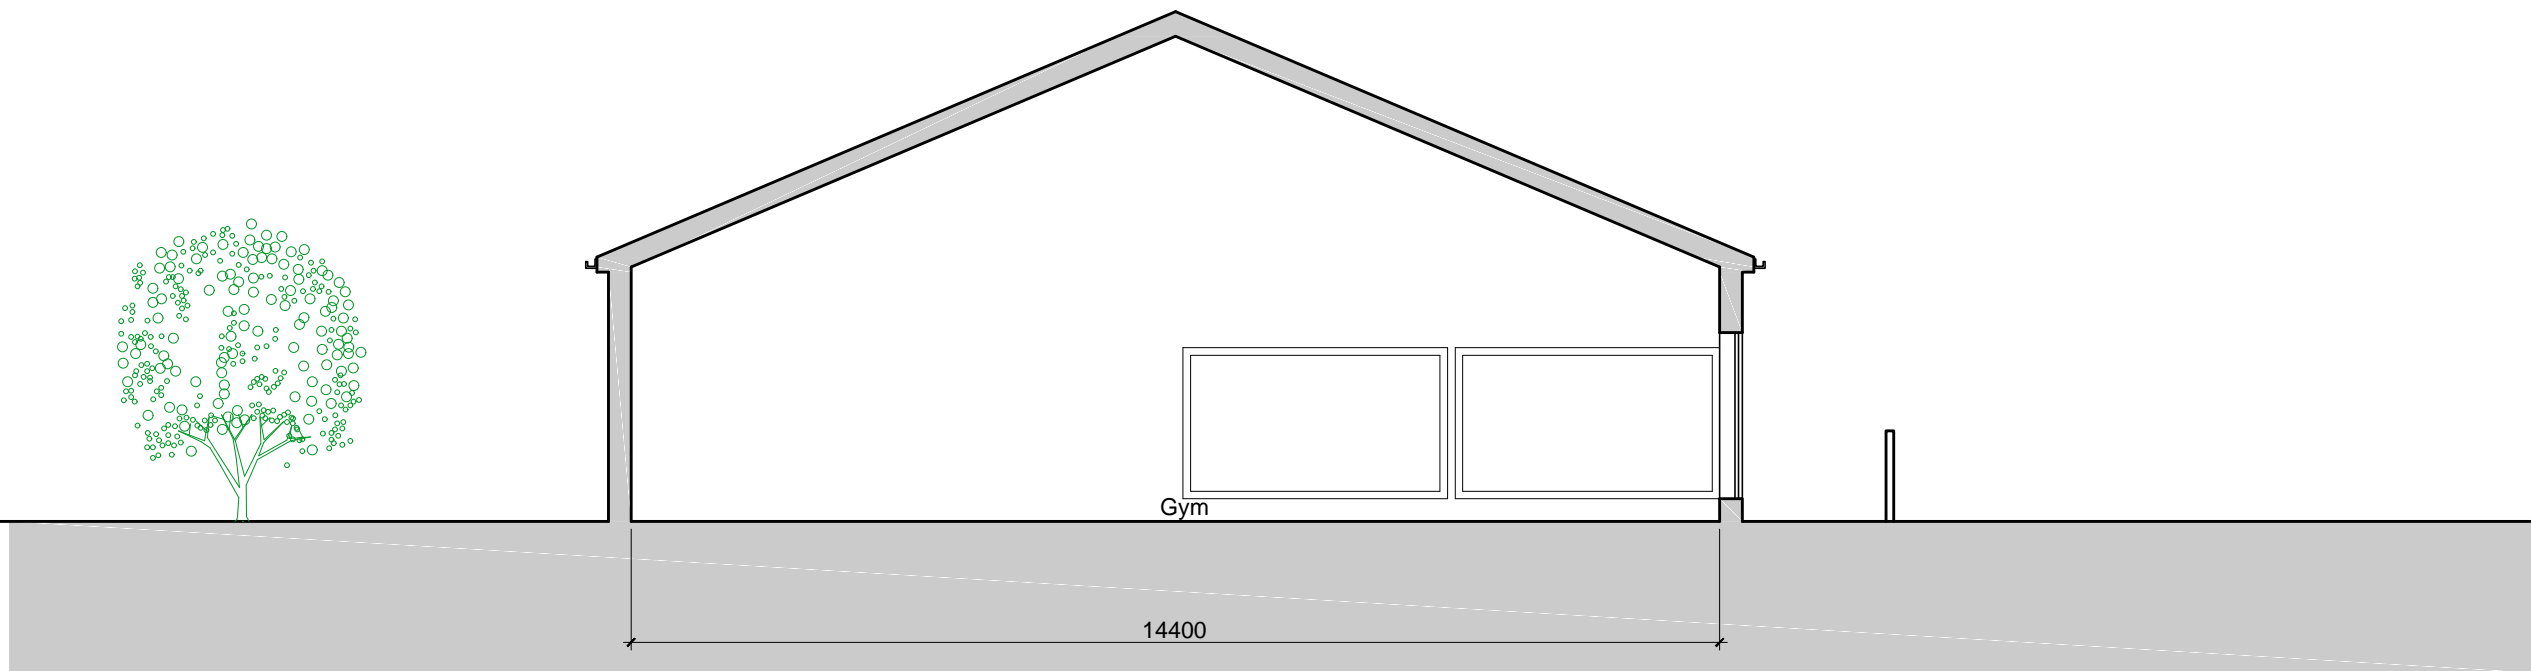

section C-C

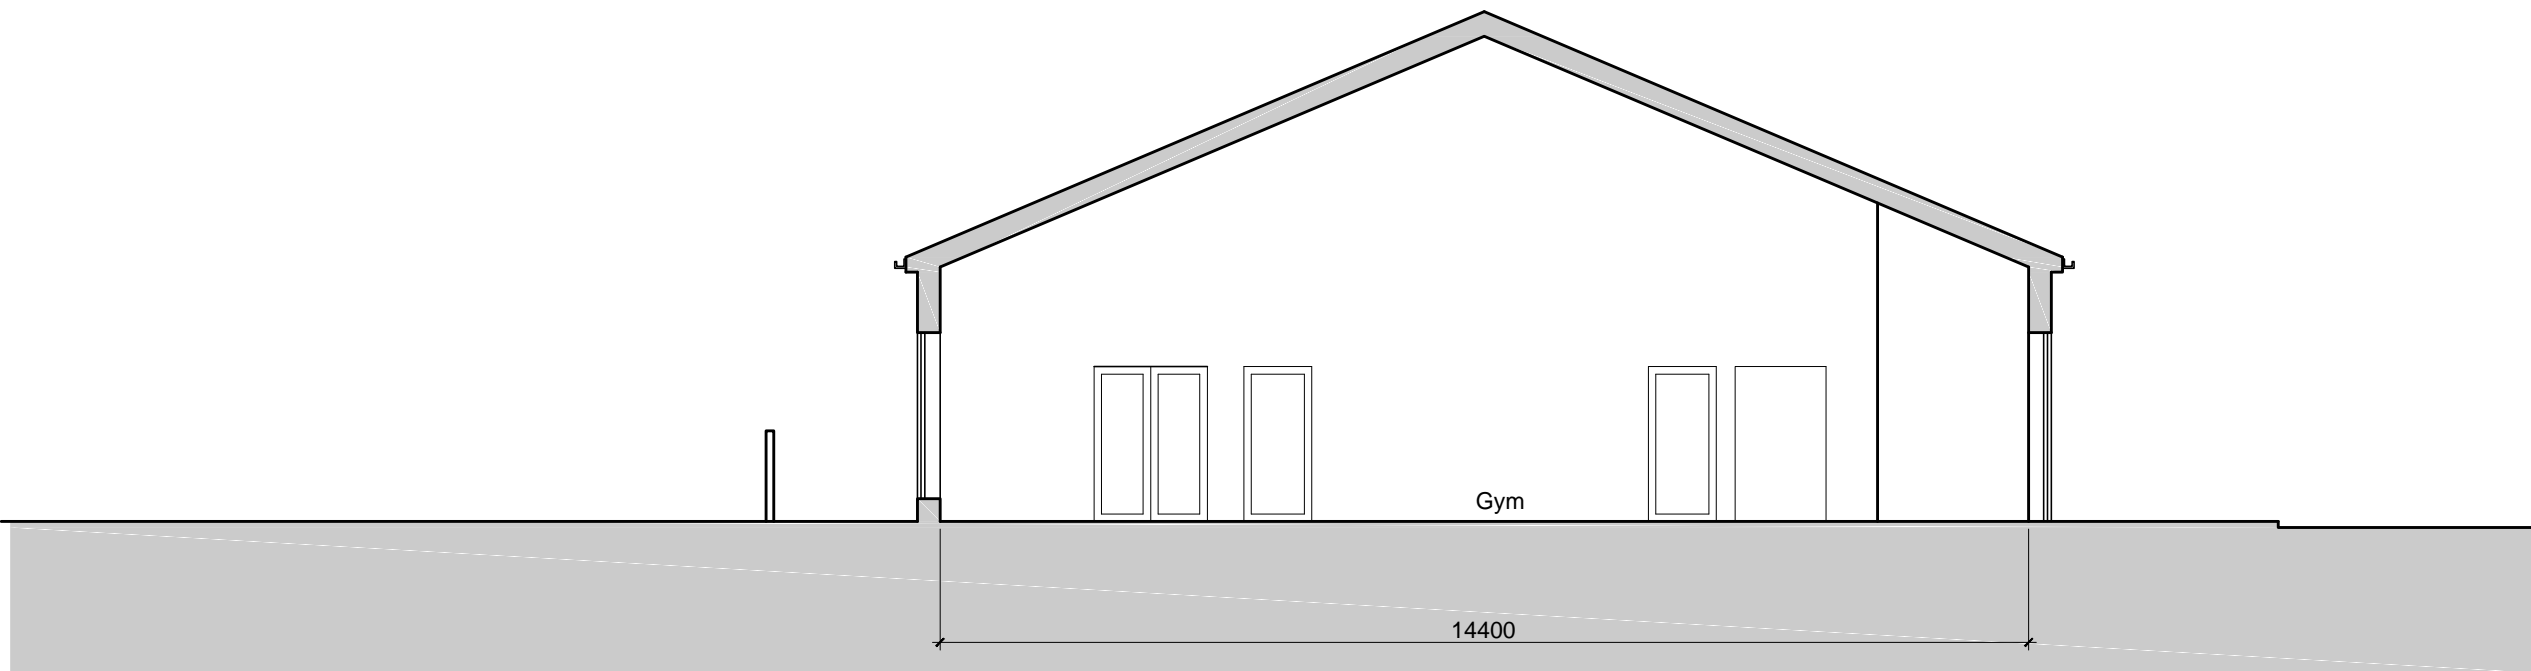

section D-D

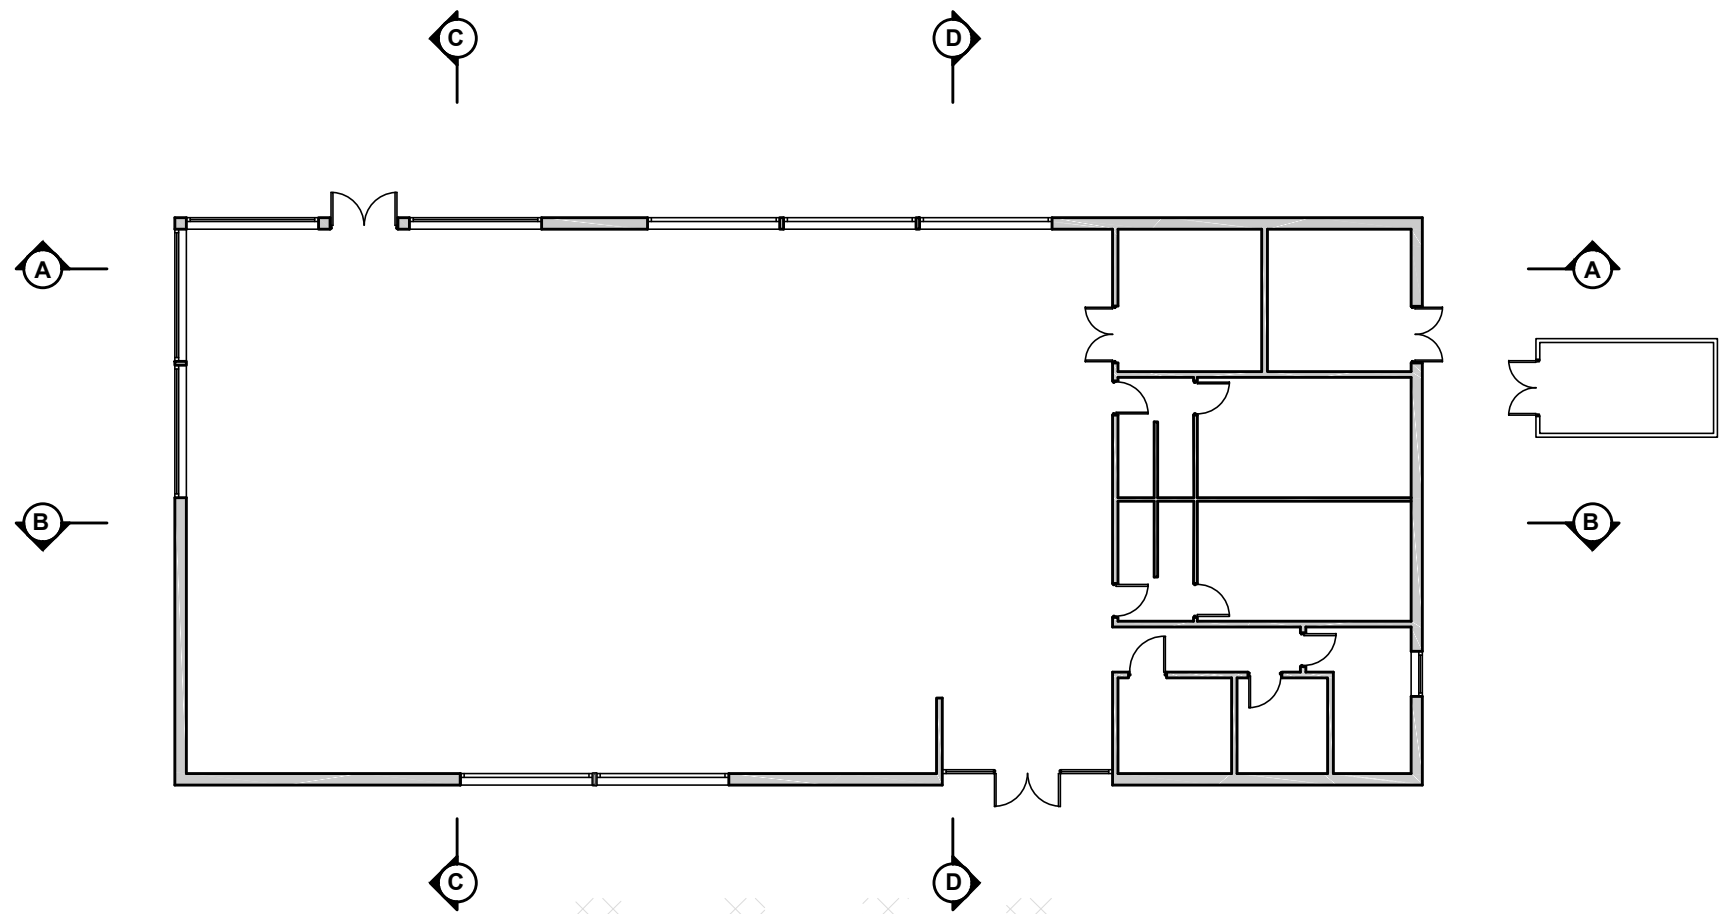

Revisions

Job Title			
Sully Sports Ground			
Client			
St Modwen and Sully Sports and Social Club			
Drawing			
Proposed Sections			
Gym			
Project No.	Drawing No.	Rev	Scale
3773	(08)221		1:100 @ A1
Date	12/05/16	Drawn / Checked	hr/r/g
Status	Planning		

Quayside
40 Howell Road
BRISTOL
BS8 4UQ
T +44 (0) 117 3169 467
E mailbox@arturus.co.uk
W www.arturus.co.uk

