




section A-A

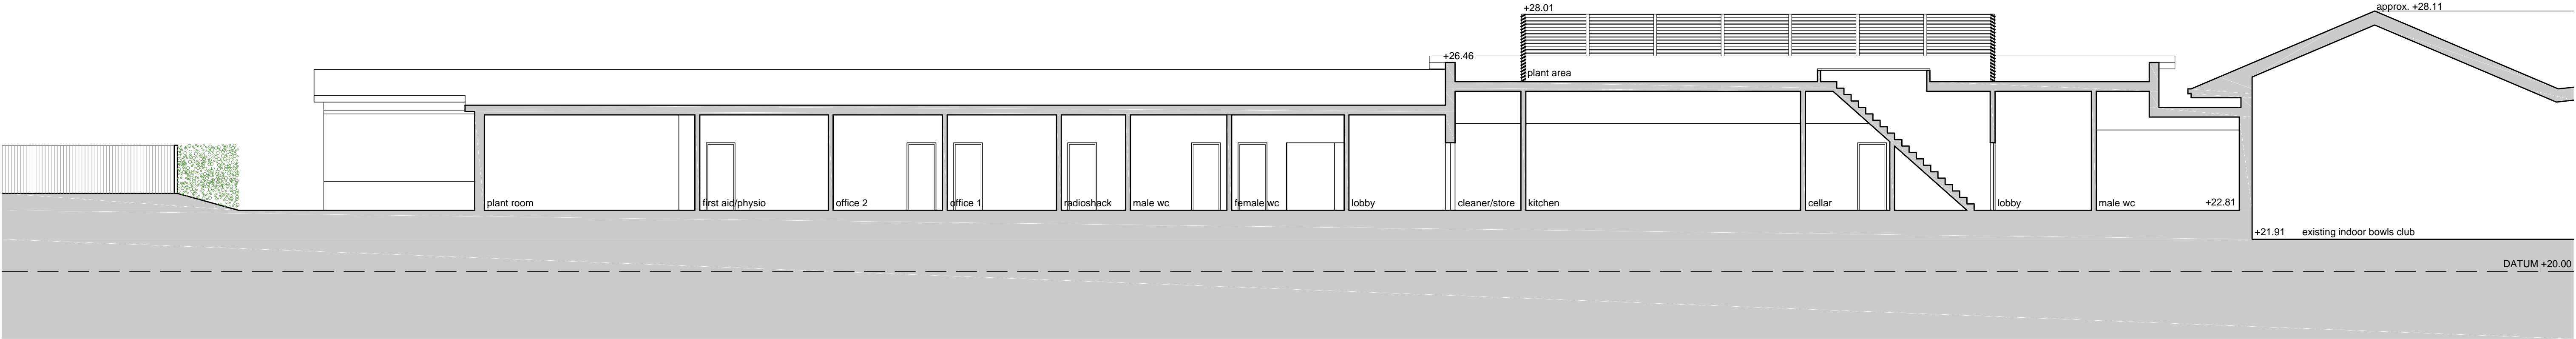



section B-B

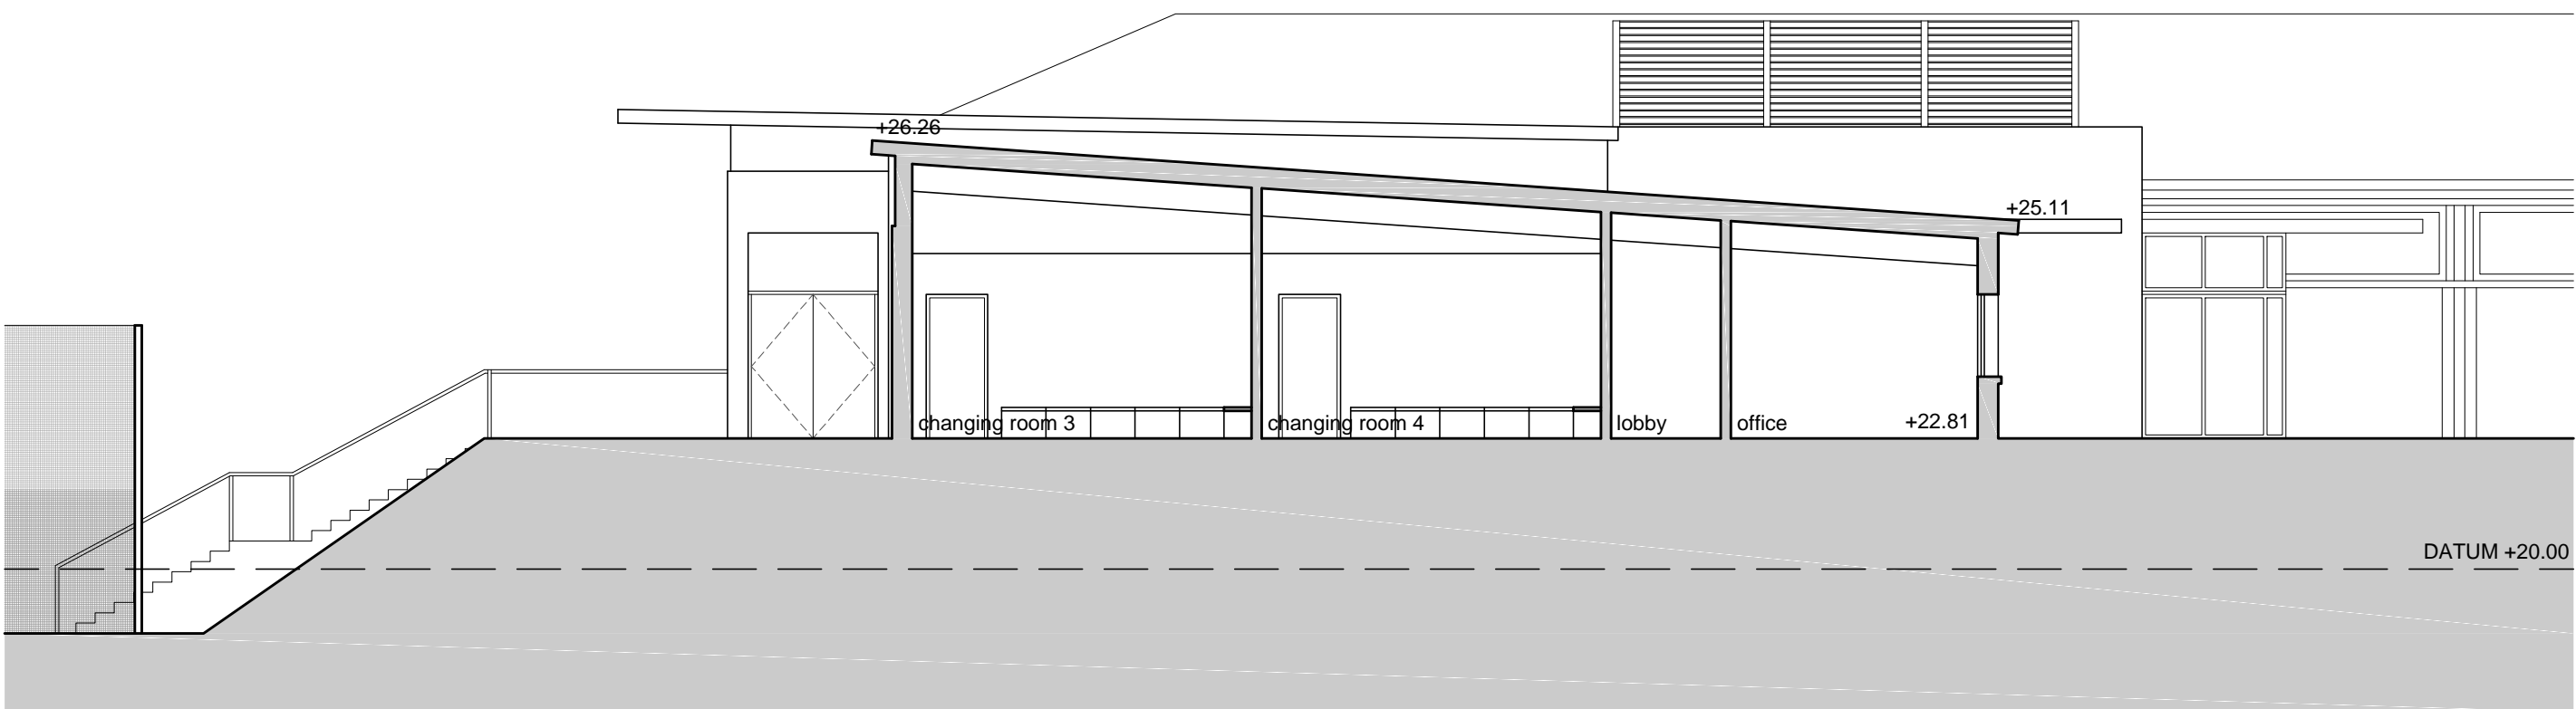

Section C-C

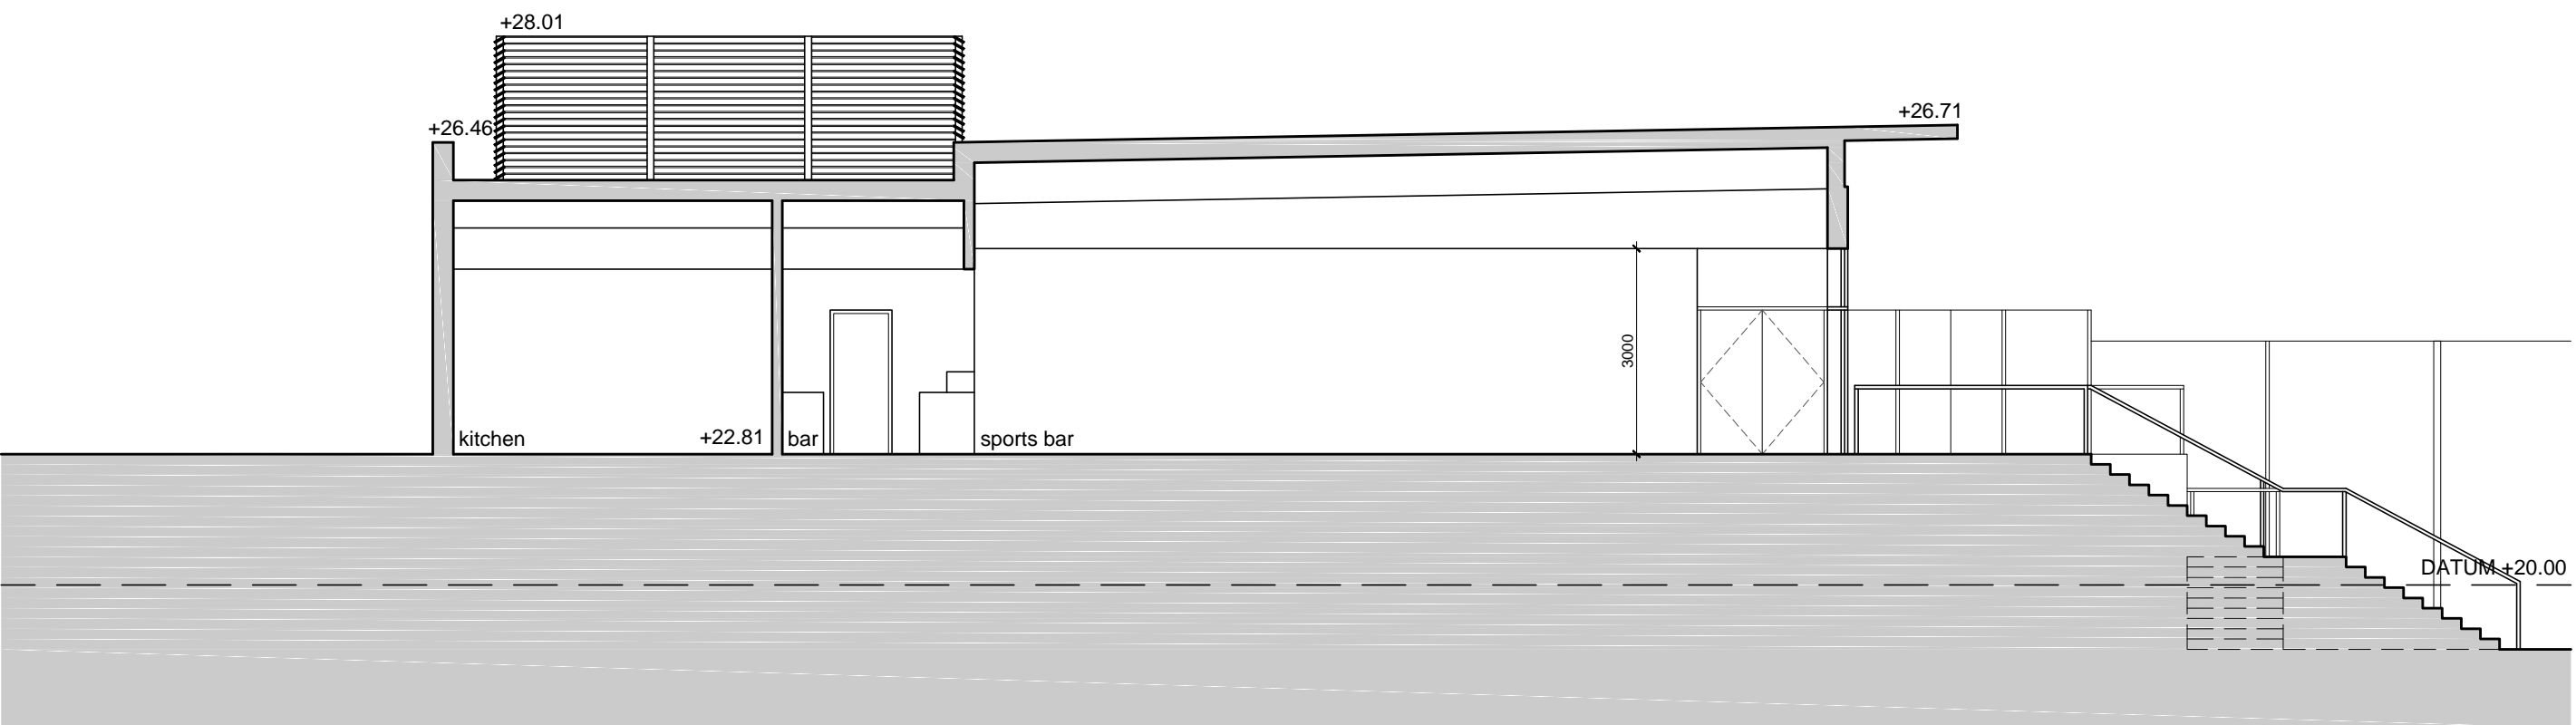


Section D-D

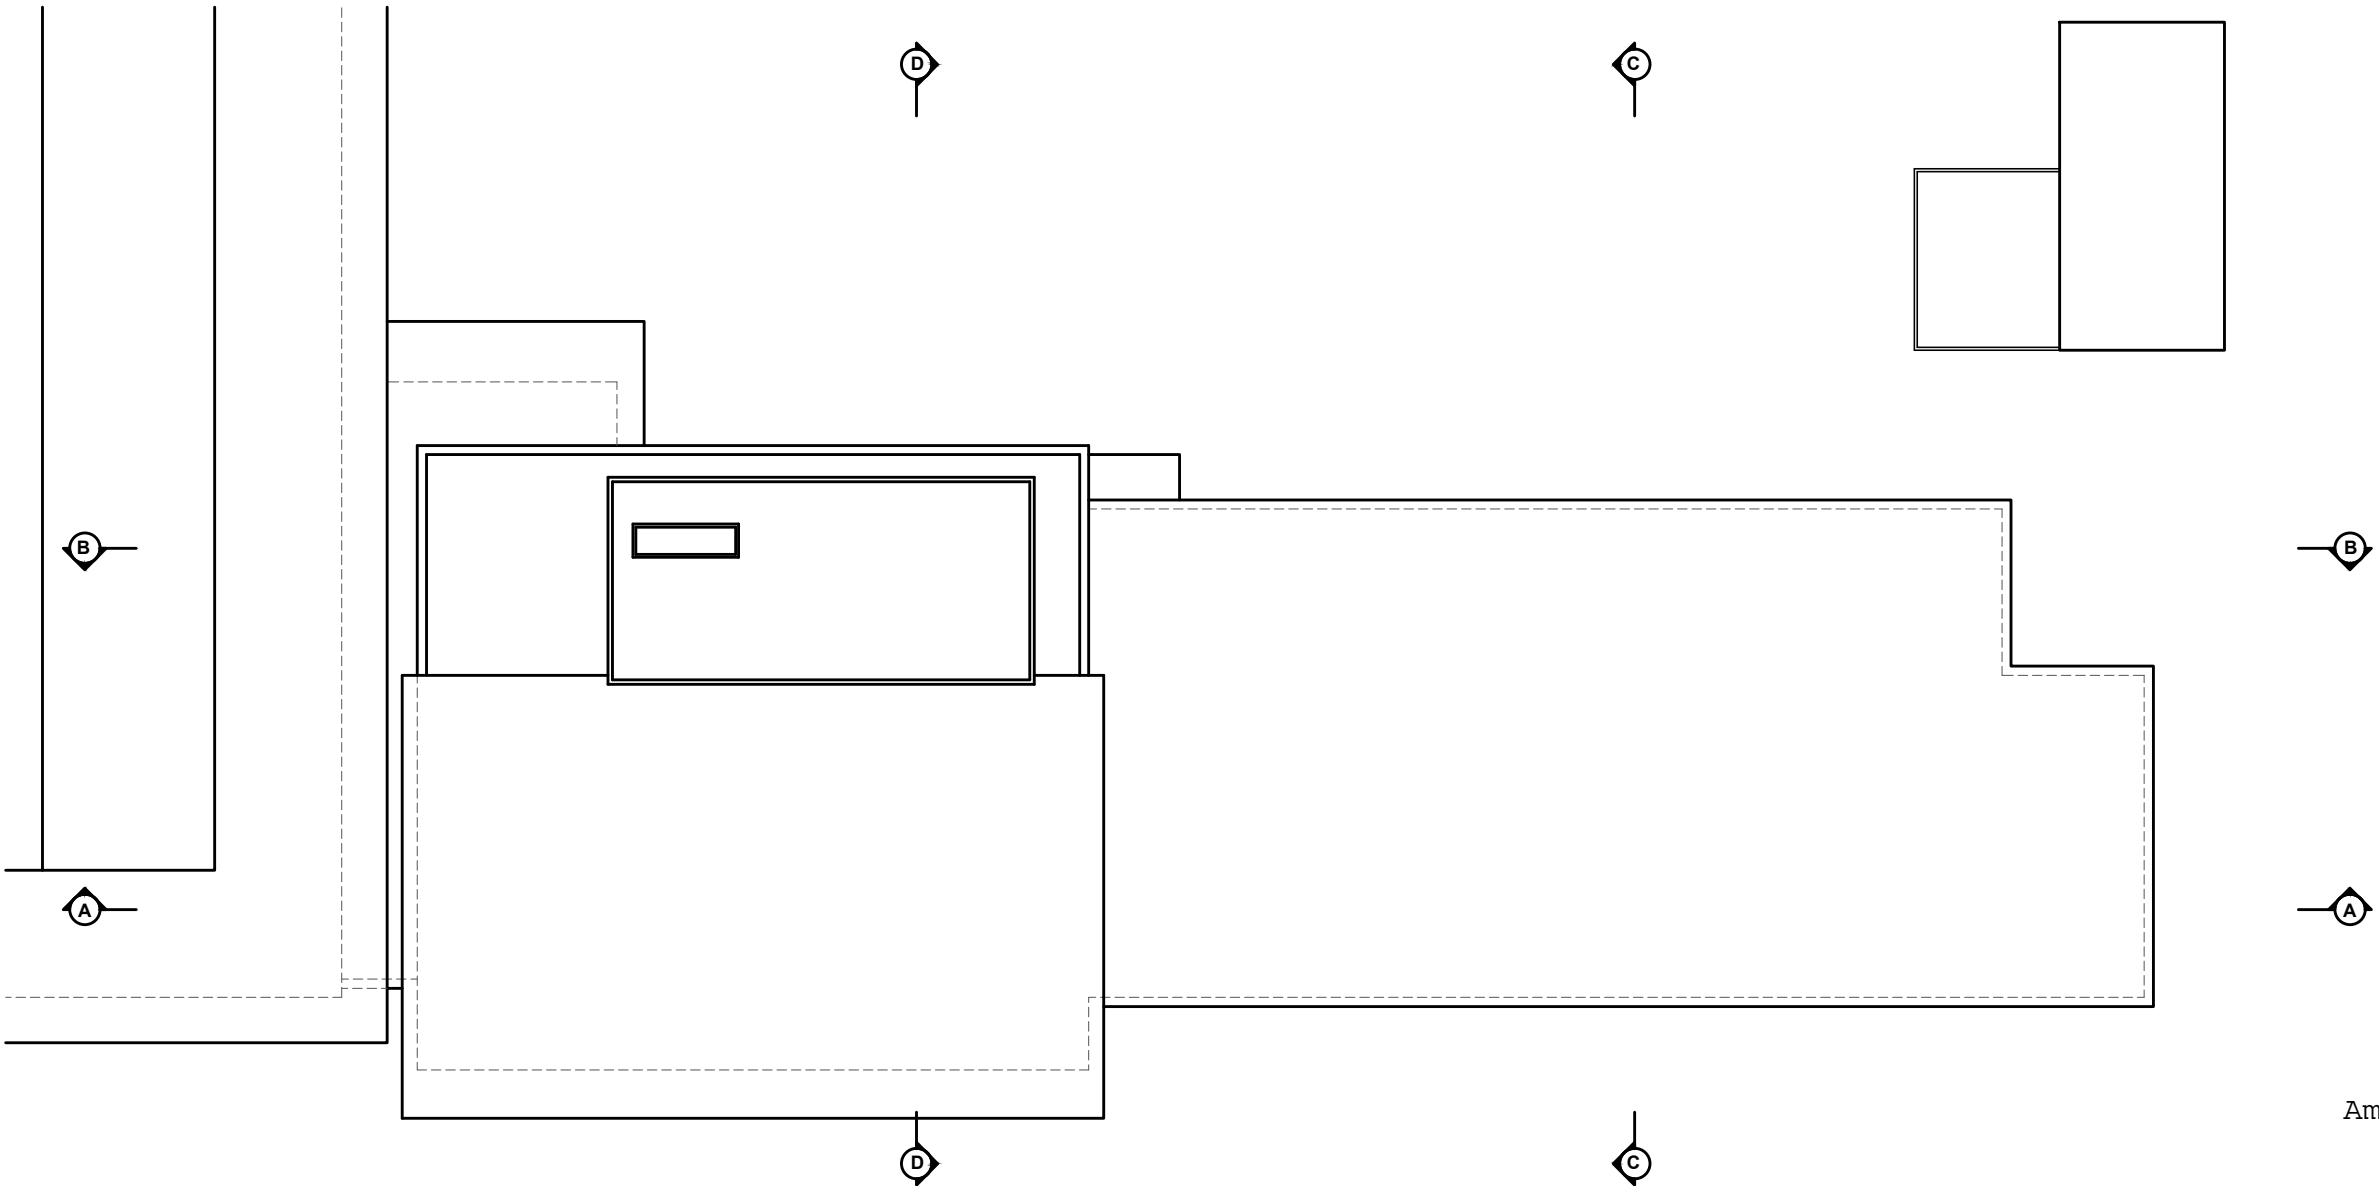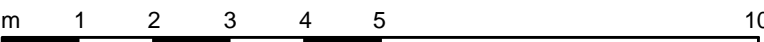

Amended 7.6.16. 2015/00843/

Revisions

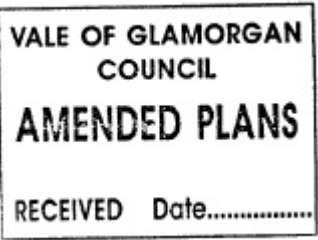

Job Title			
Sully Sports Ground			
Client			
St Modwen and Sully Sports and Social Club			
Drawing			
Proposed Sections			
Sports and Social Club/Pavilion			
Project No.	Drawing No.	Rev	Scale
3773	(08)211		1:100 @ A1
Date	12.05.16	Drawn / Checked	gm/rng
Status	planning		

Quayside  
40 Howell Road  
BRISTOL  
BS8 4UQ  
T +44 (0) 117 3169 467  
E mailbox@arturus.co.uk  
W www.arturus.co.uk

