



SECTION D-D

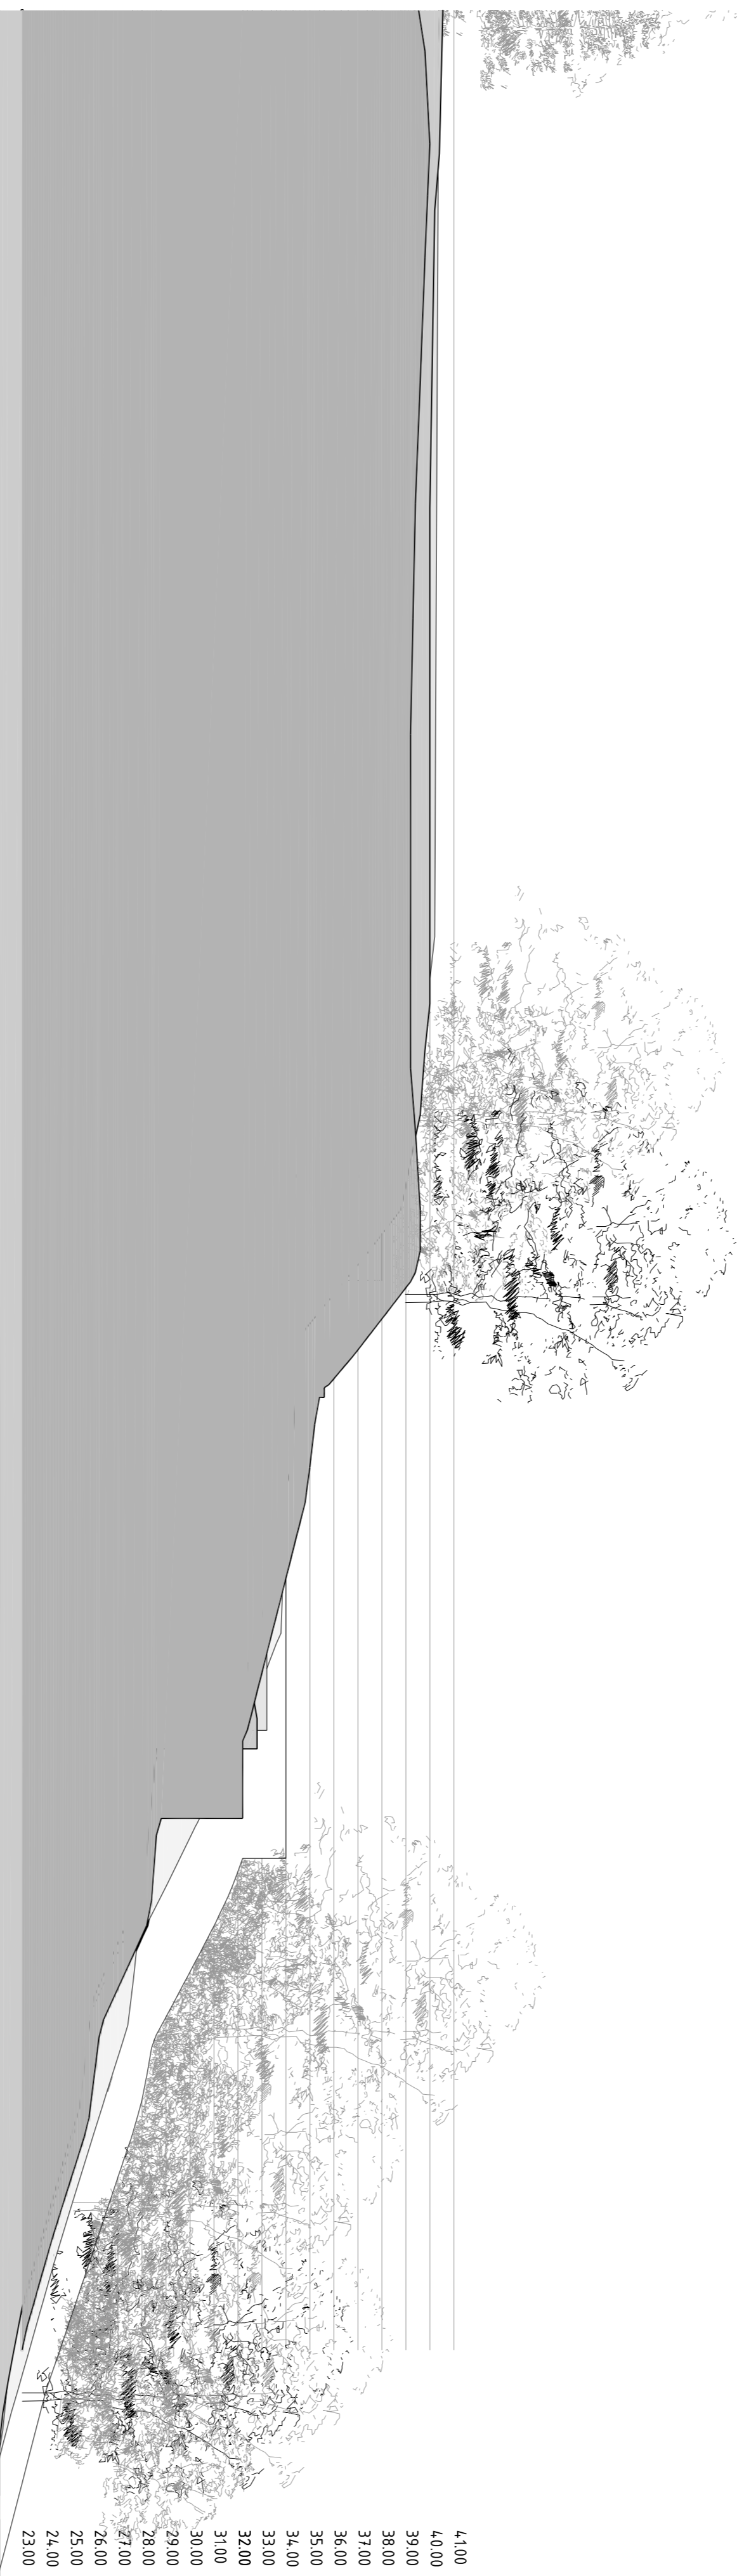

SECTION E-E

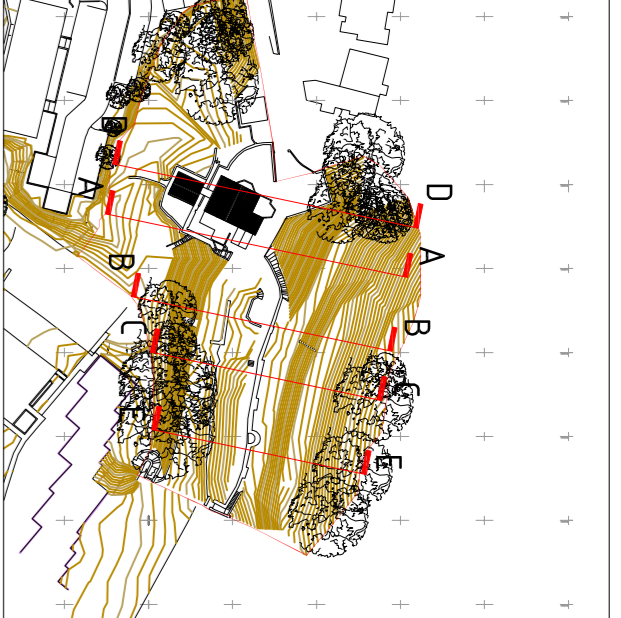

NOTES:

REVISIONS:

--	--

PROJECT
LAND AT NORTHCLIFF LODGE

DRAWING
EXISTING GROUND SECTIONS

SCALE
1:200 @ A1
DATE
MAY 15 RT 1321/E03

DRAWING STATUS
 PRELIMINARY
 DESIGNATION
 FINISH
 APPROVAL
 CONTRACT
 PLANNING
 CONSTRUCTION
 ENDER

LOTYN & CO ARCHITECTS

21 VICTORIA ROAD, FRANKSTON, VIC 3142
 444 1629 2979 FAX 444 1629 2980
 444 1629 2979 FAX 444 1629 2980
 444 1629 2979 FAX 444 1629 2980