




BLOCK A: ROOF LEVEL PLAN

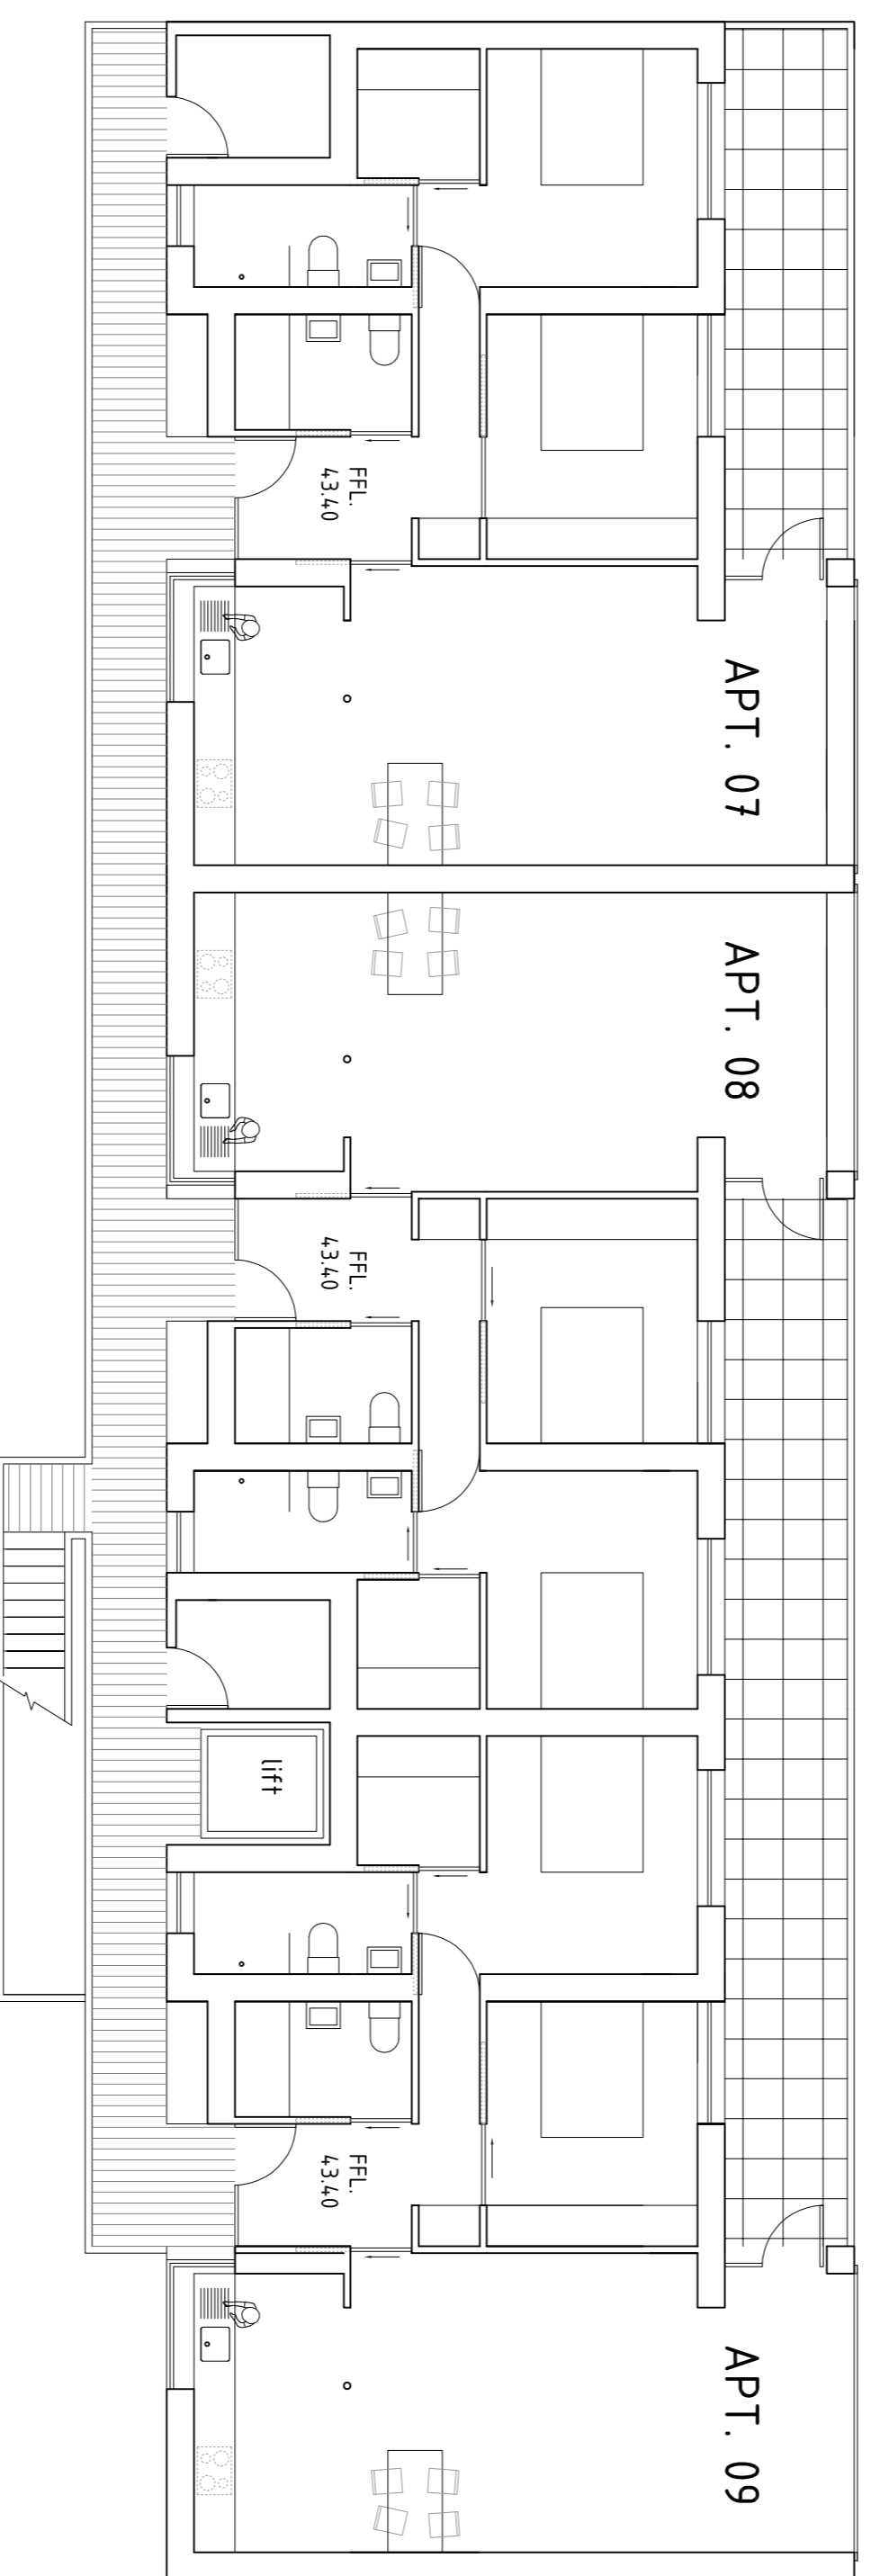

BLOCK A: SECOND LEVEL PLAN

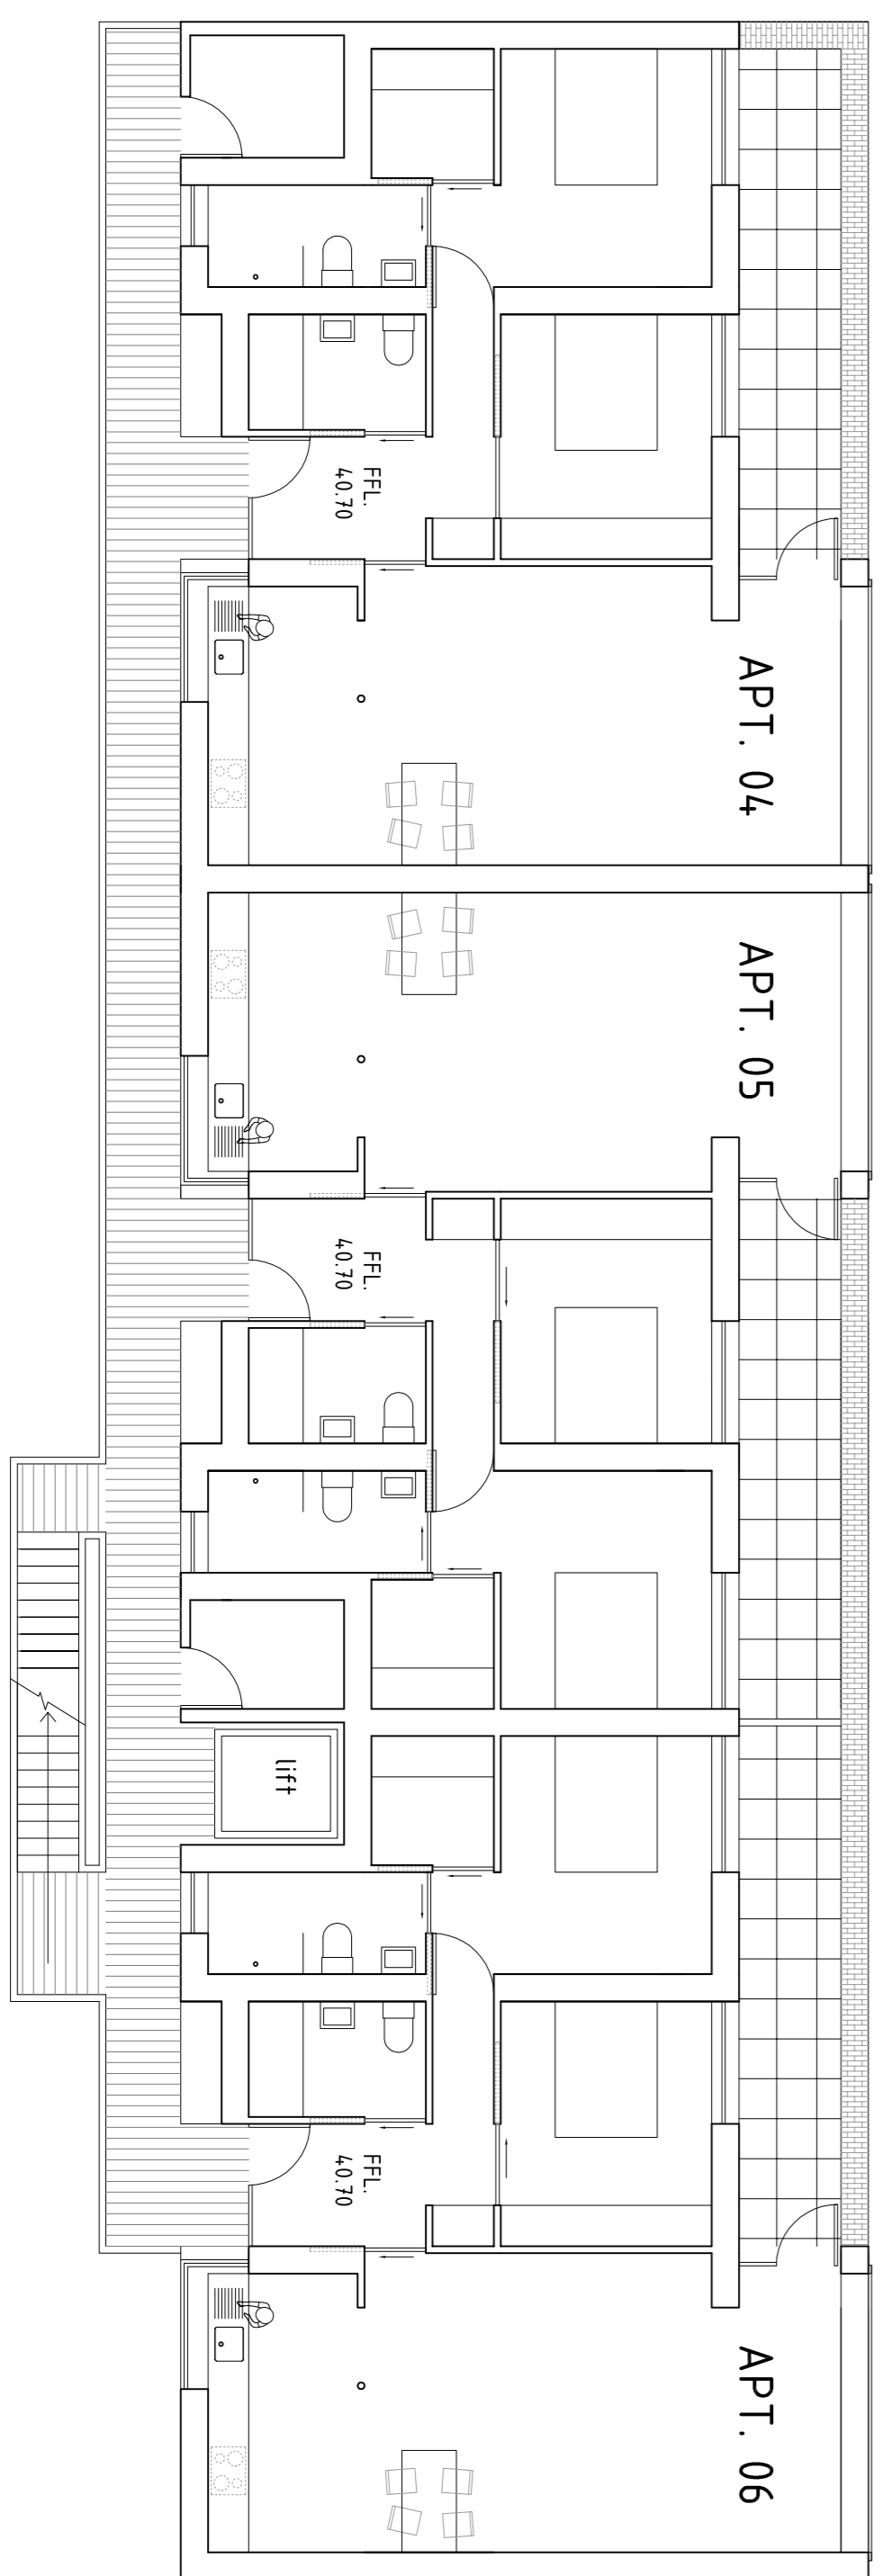

BLOCK A: FIRST LEVEL PLAN

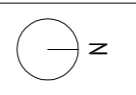

REVISIONS:

NO.	DATE	DESCRIPTION

PROJECT
LAND AT NORTHCLIFF LODGE

DRAWING
BLOCK A
FLOOR PLANS (2)

SCALE
1:100 @ A1

DATE
NOV 15 RT 1321/S211

DRAWING STATUS

PRELIMINARY INFORMATION APPROVAL PLANNING

TENDER 8 REFS CONTRACT CONSTRUCTION

LOYN & CO ARCHITECTS

21 VICTORIA ROAD, FRANKSTON, VIC 3162
 PH: 03 9429 2973 FAX: 03 9429 2974
 WWW.LOYNANDCO.COM.AU