



BLOCK C: FIRST LEVEL PLAN

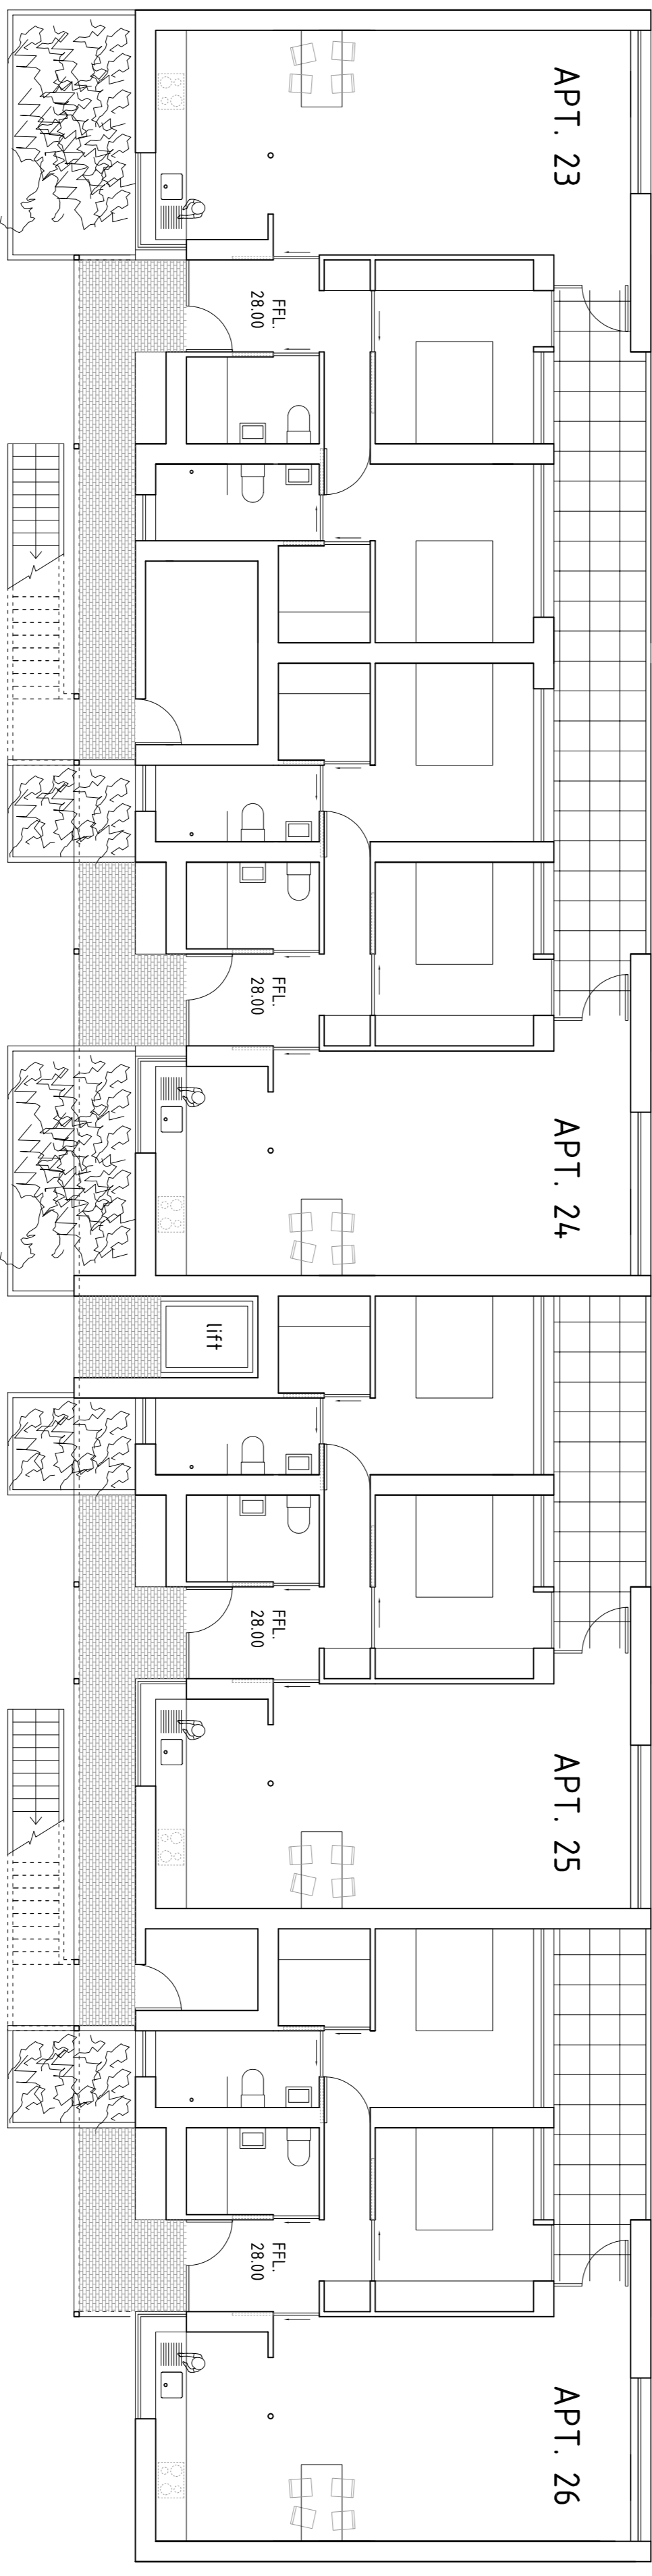

BLOCK C: GROUND LEVEL PLAN

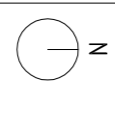

REVISIONS:

PROJECT
LAND AT NORTHCLIFF LODGE

DRAWING
BLOCK C
FLOOR PLANS (1)

SCALE
1:100 @ A1
DATE
NOV 15 RT 1321/S230

DRAWING STATUS
PRELIMINARY INFORMATION APPROVAL PLANNING
TENDER B REQS CONTRACT CONSTRUCTION

LOVYN & CO ARCHITECTS
21 VICTORIA ROAD, FRANKSTON, VIC 3142
444 1629 2979 FAX: 444 1629 2979
LOVYN@LOVYNANDCO.COM.AU