



BLOCK C: ROOF LEVEL PLAN

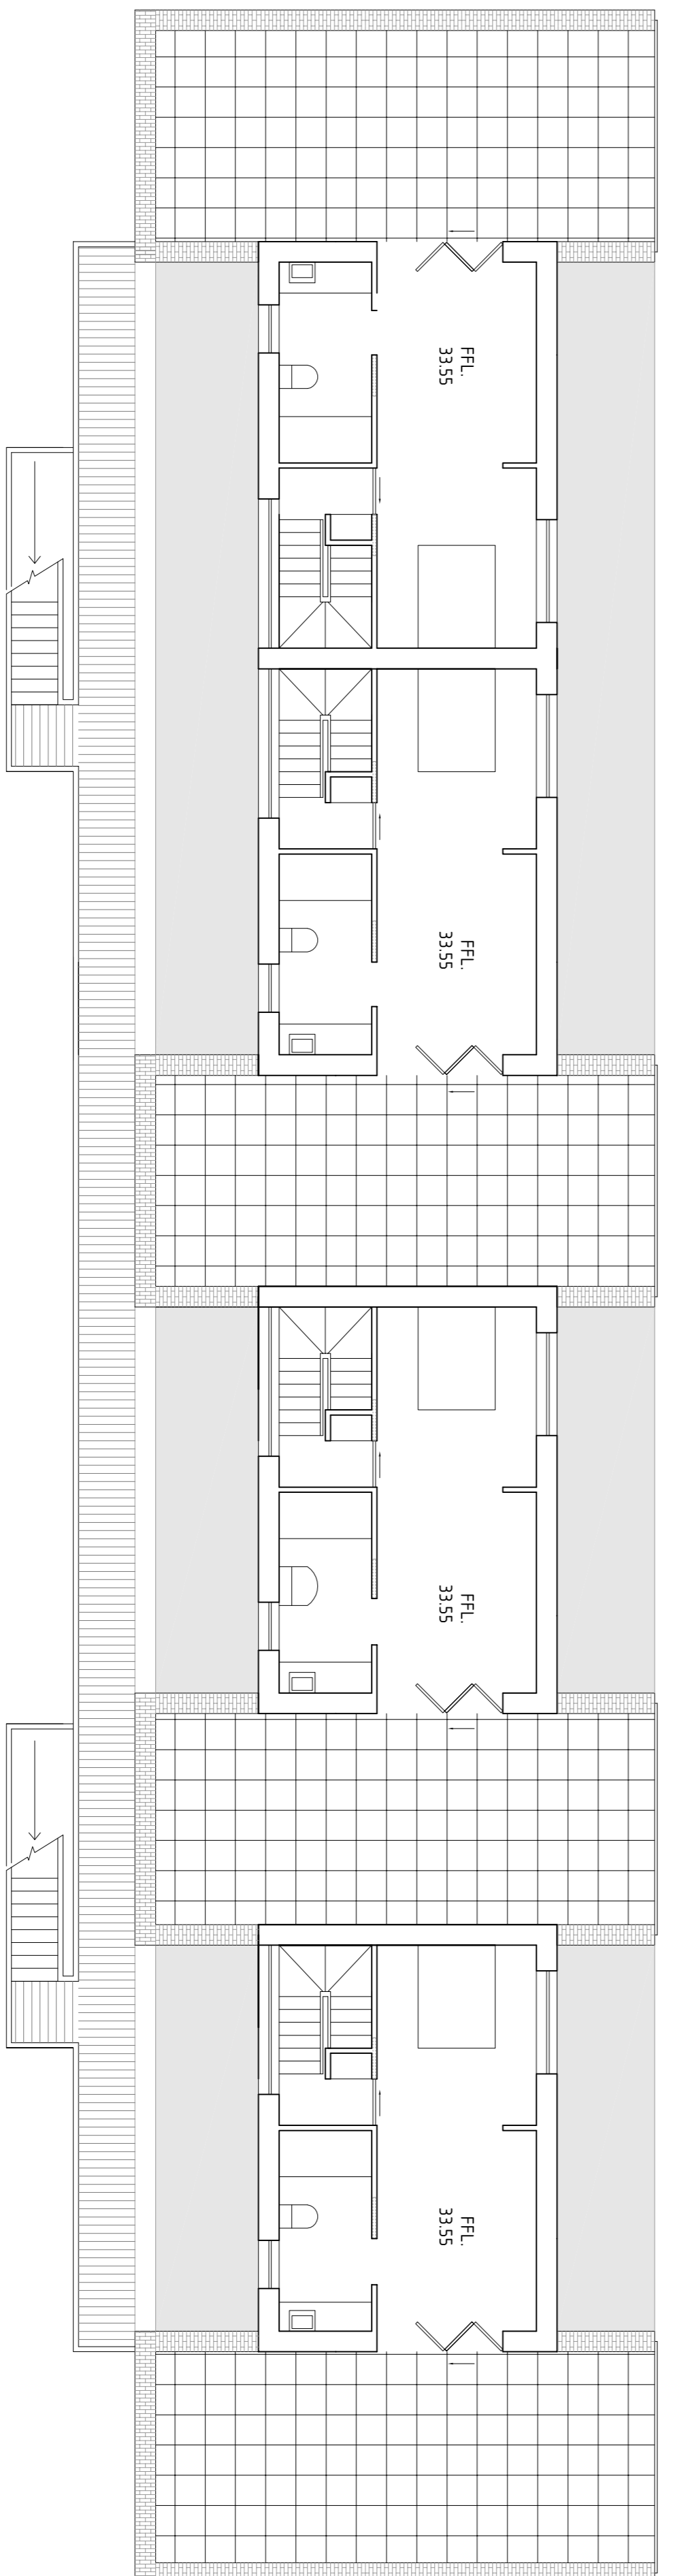

BLOCK C: SECOND LEVEL PLAN

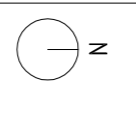

REVISIONS:

NO.	DATE	DESCRIPTION

PROJECT
LAND AT NORTHCLIFF LODGE

DRAWING
BLOCK C
FLOOR PLANS (2)

SCALE
1:100 @ A1
DATE
NOV 15 RT 1321/P231

DRAWING STATUS
PRELIMINARY INFORMATION APPROVAL PLANNING
TENDER BILLS CONTRACT CONSTRUCTION

LOVYN & CO ARCHITECTS
21 VICTORIA ROAD, FRANKSTON, VIC 3162
PH: 03 9492 2972 FAX: 03 9492 2973
WWW.LOVYNANDCO.COM.AU
COPYRIGHT LOVYN & CO ARCHITECTS. DO NOT SCALE THIS DRAWING EXCEPT FOR EXAMINATION PURPOSES.