




BLOCK A: NORTH ELEVATION

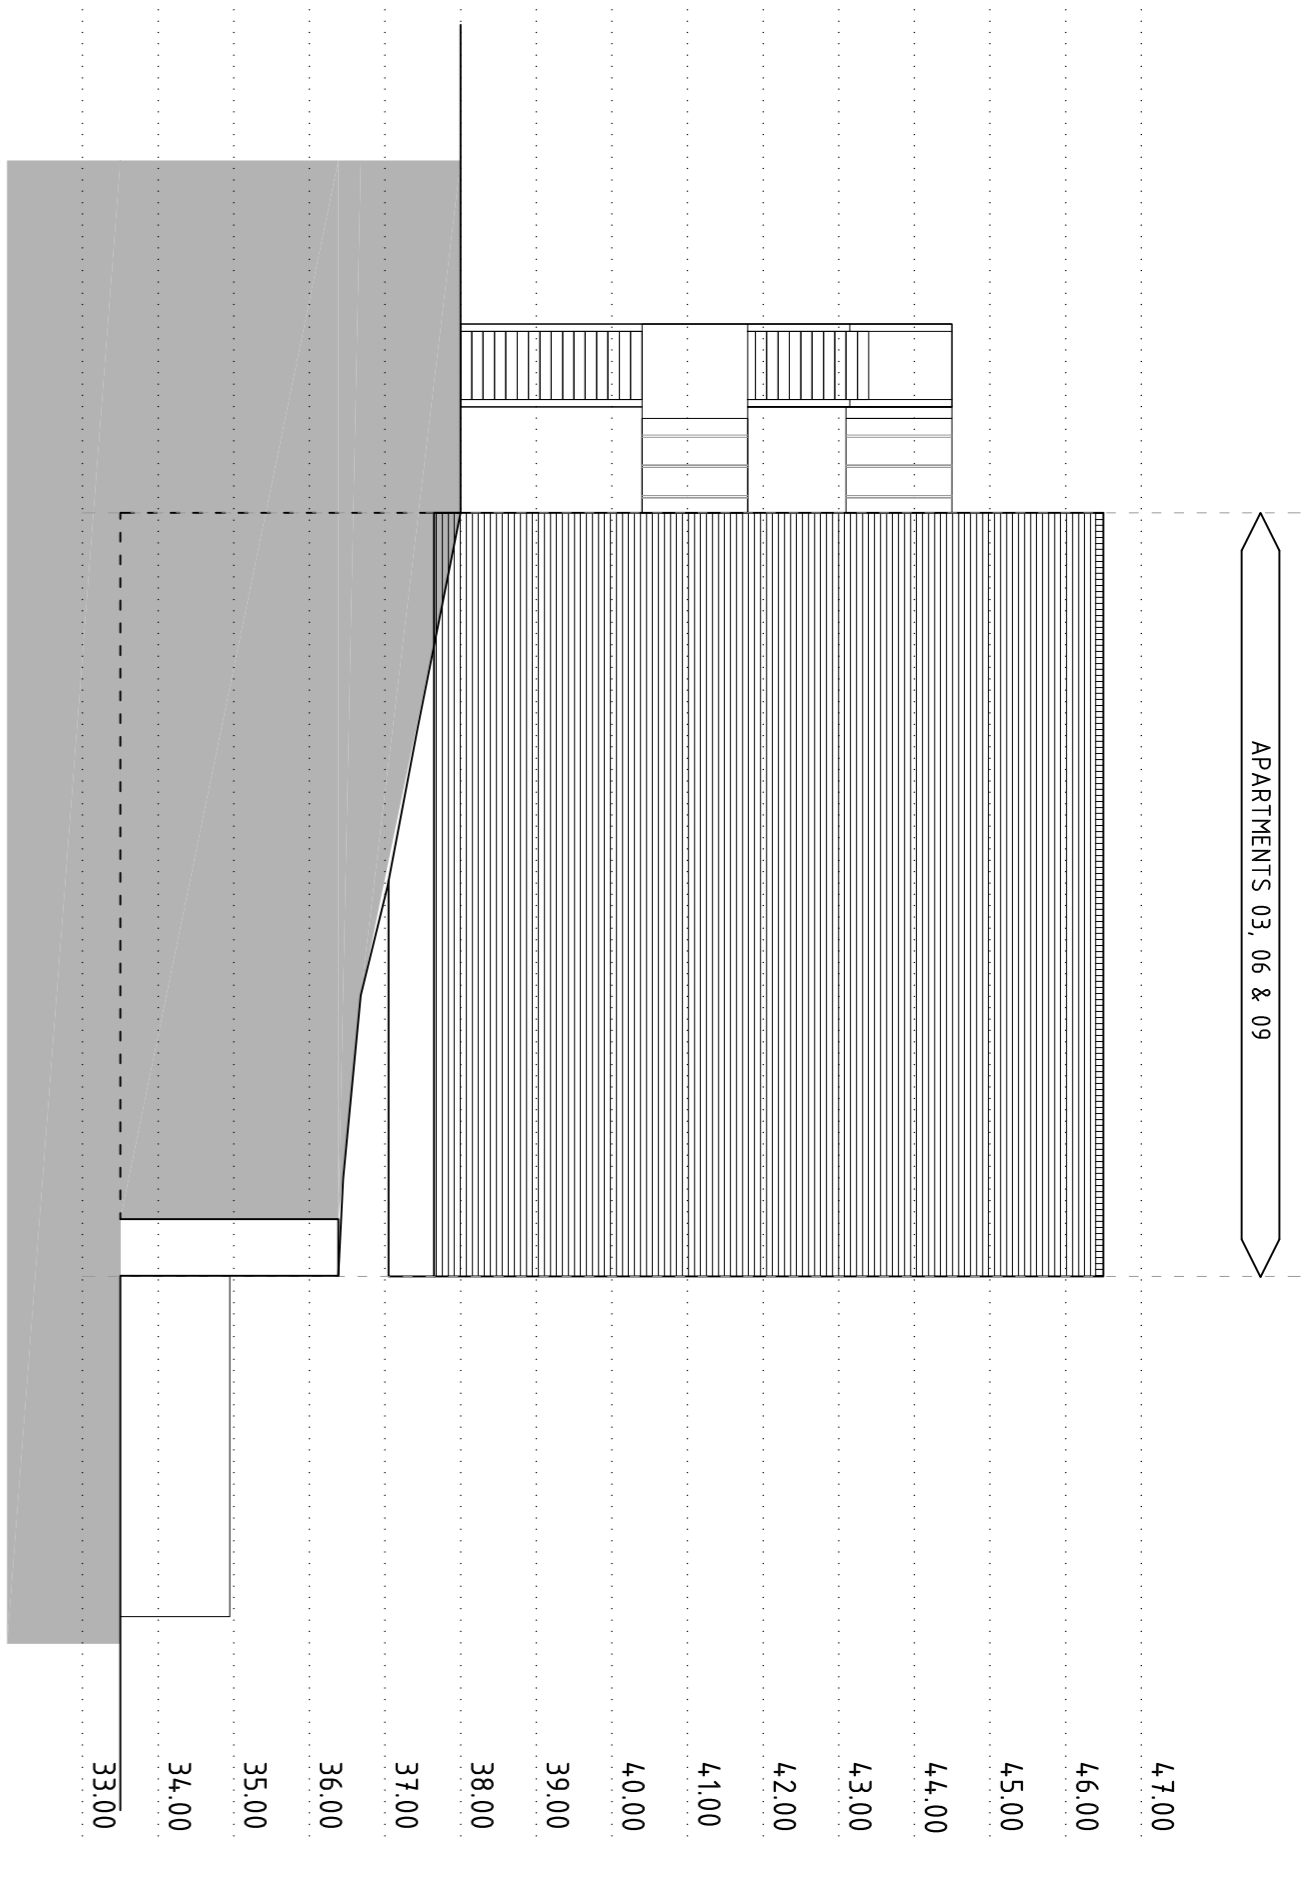


BLOCK A: EAST ELEVATION

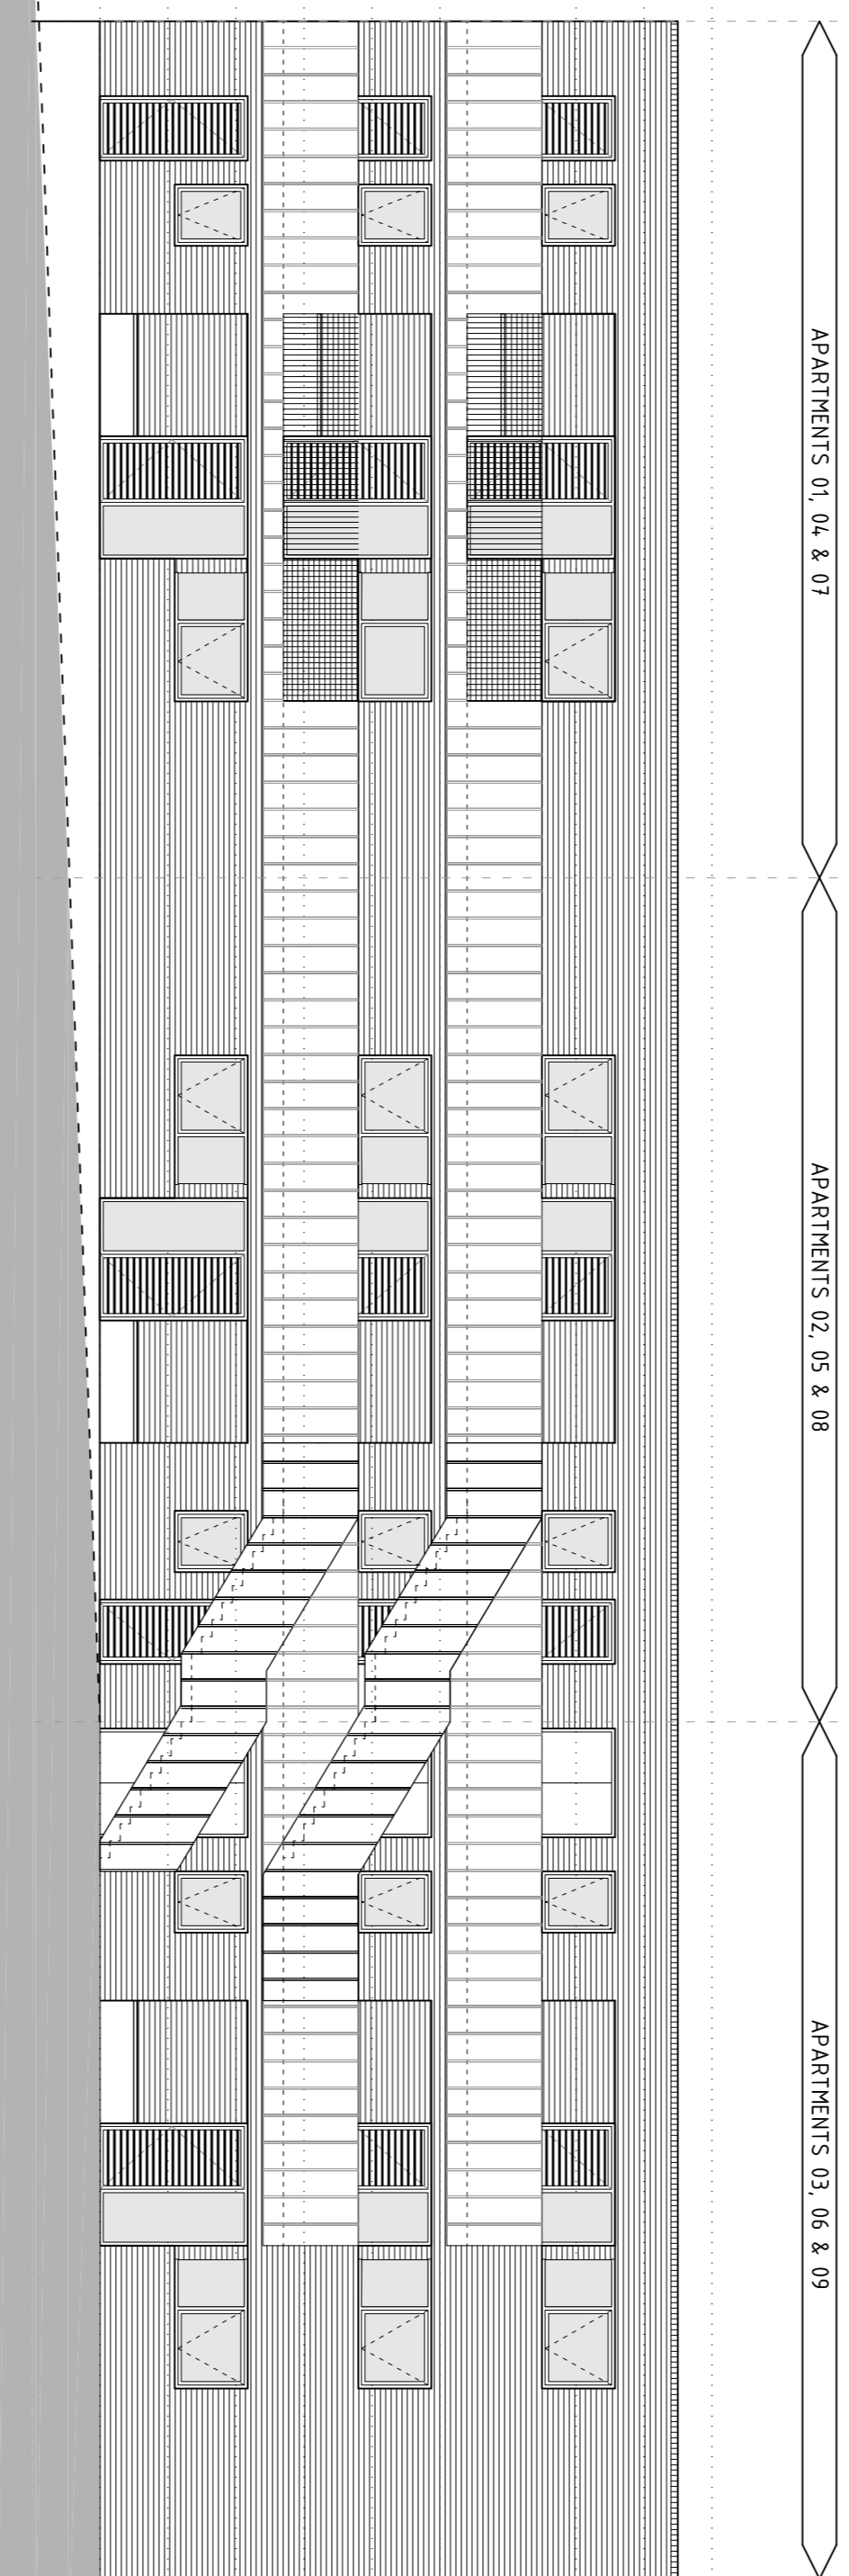



BLOCK A: SOUTH ELEVATION (inc. stairs)

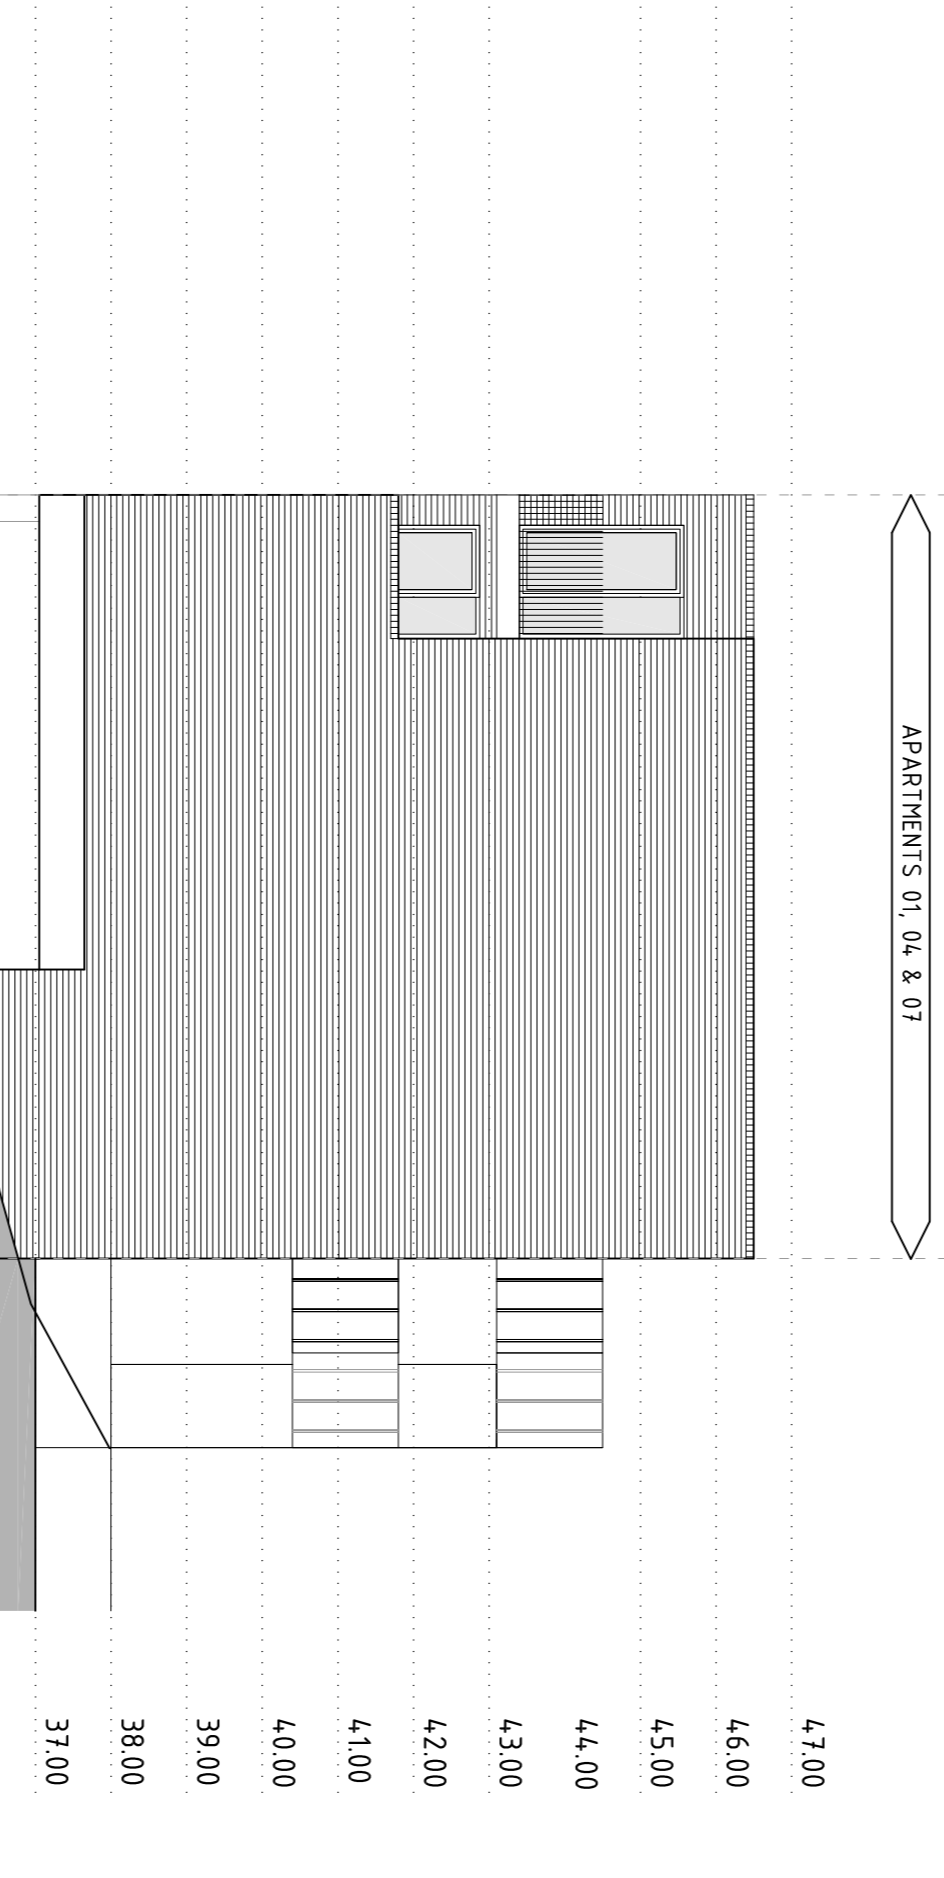

BLOCK A: WEST ELEVATION

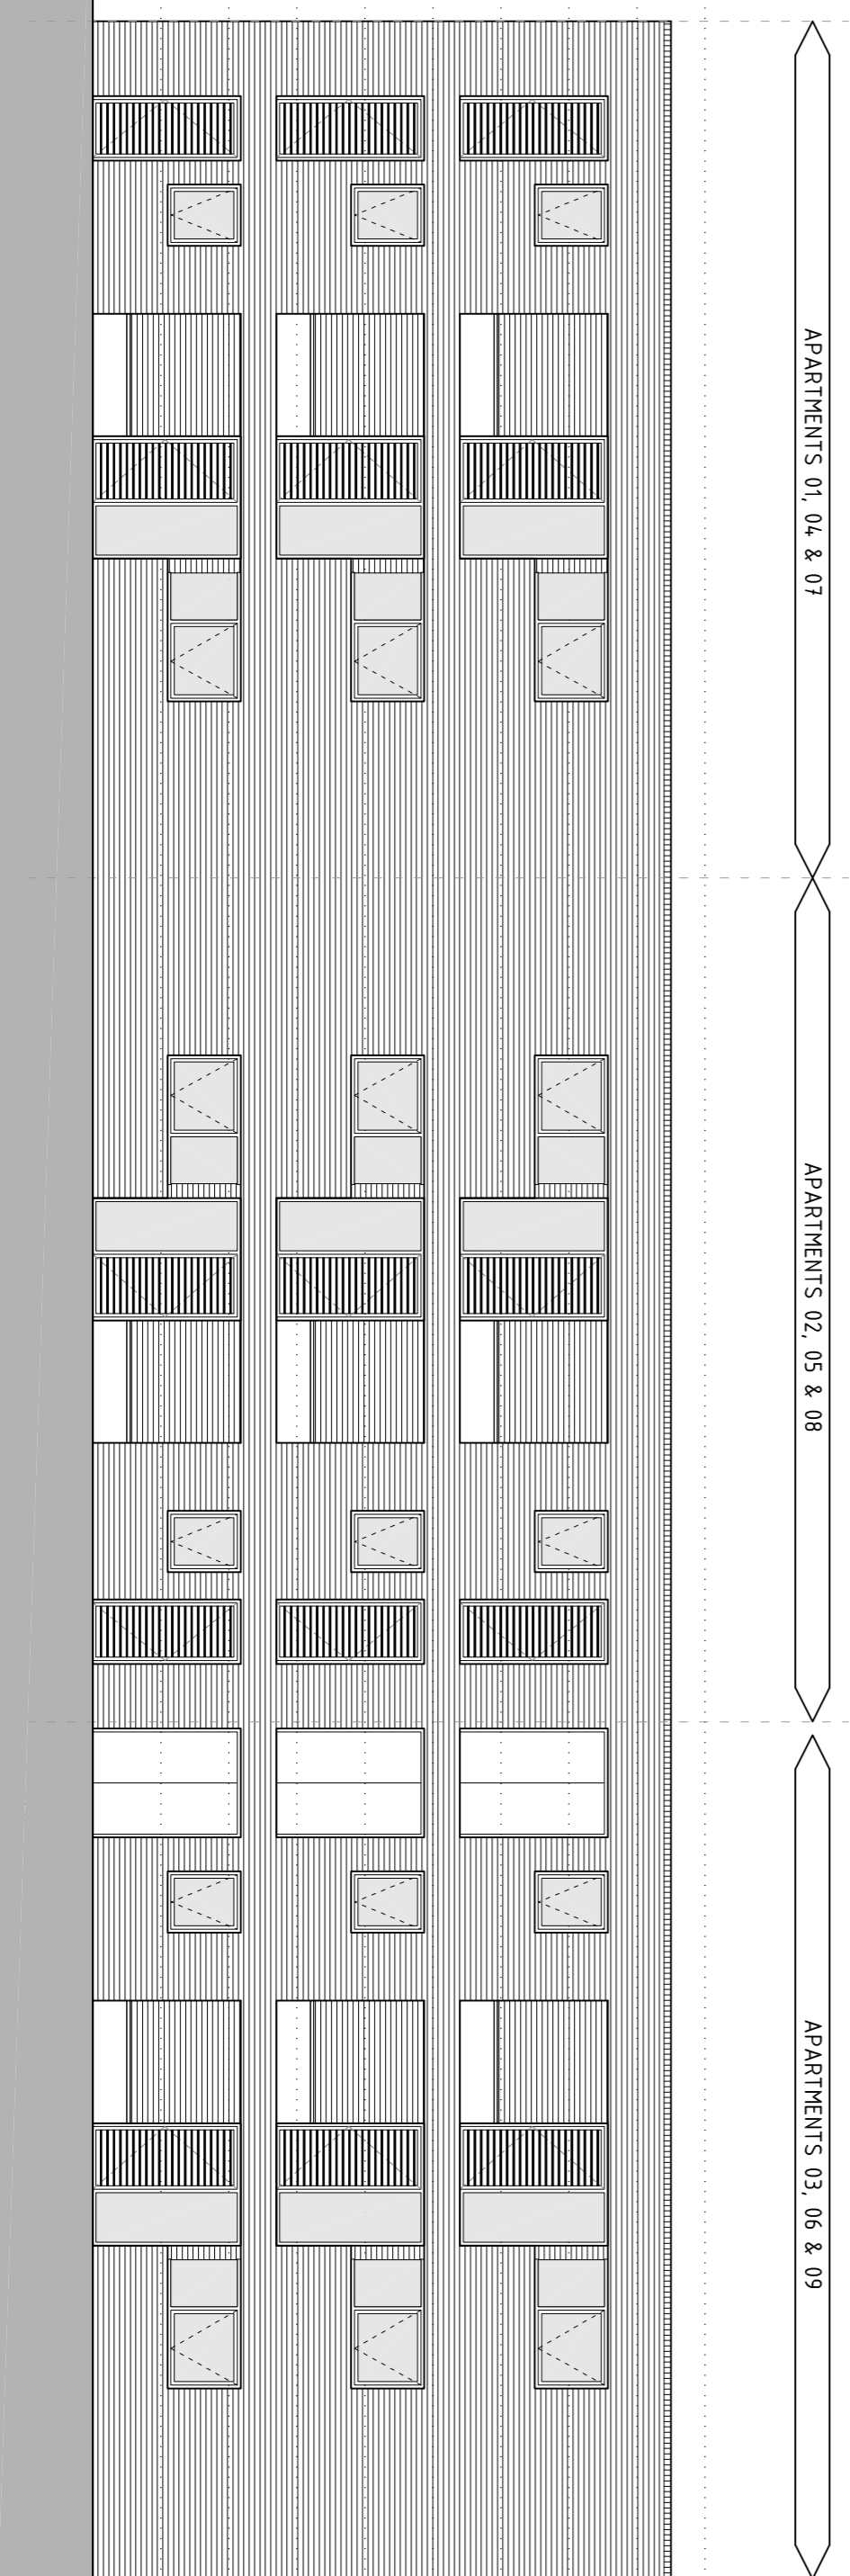

BLOCK A: SOUTH ELEVATION (excl. stairs)

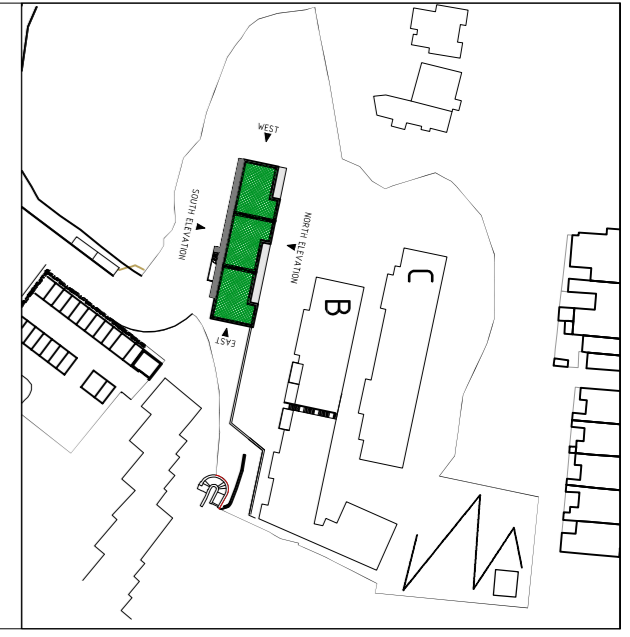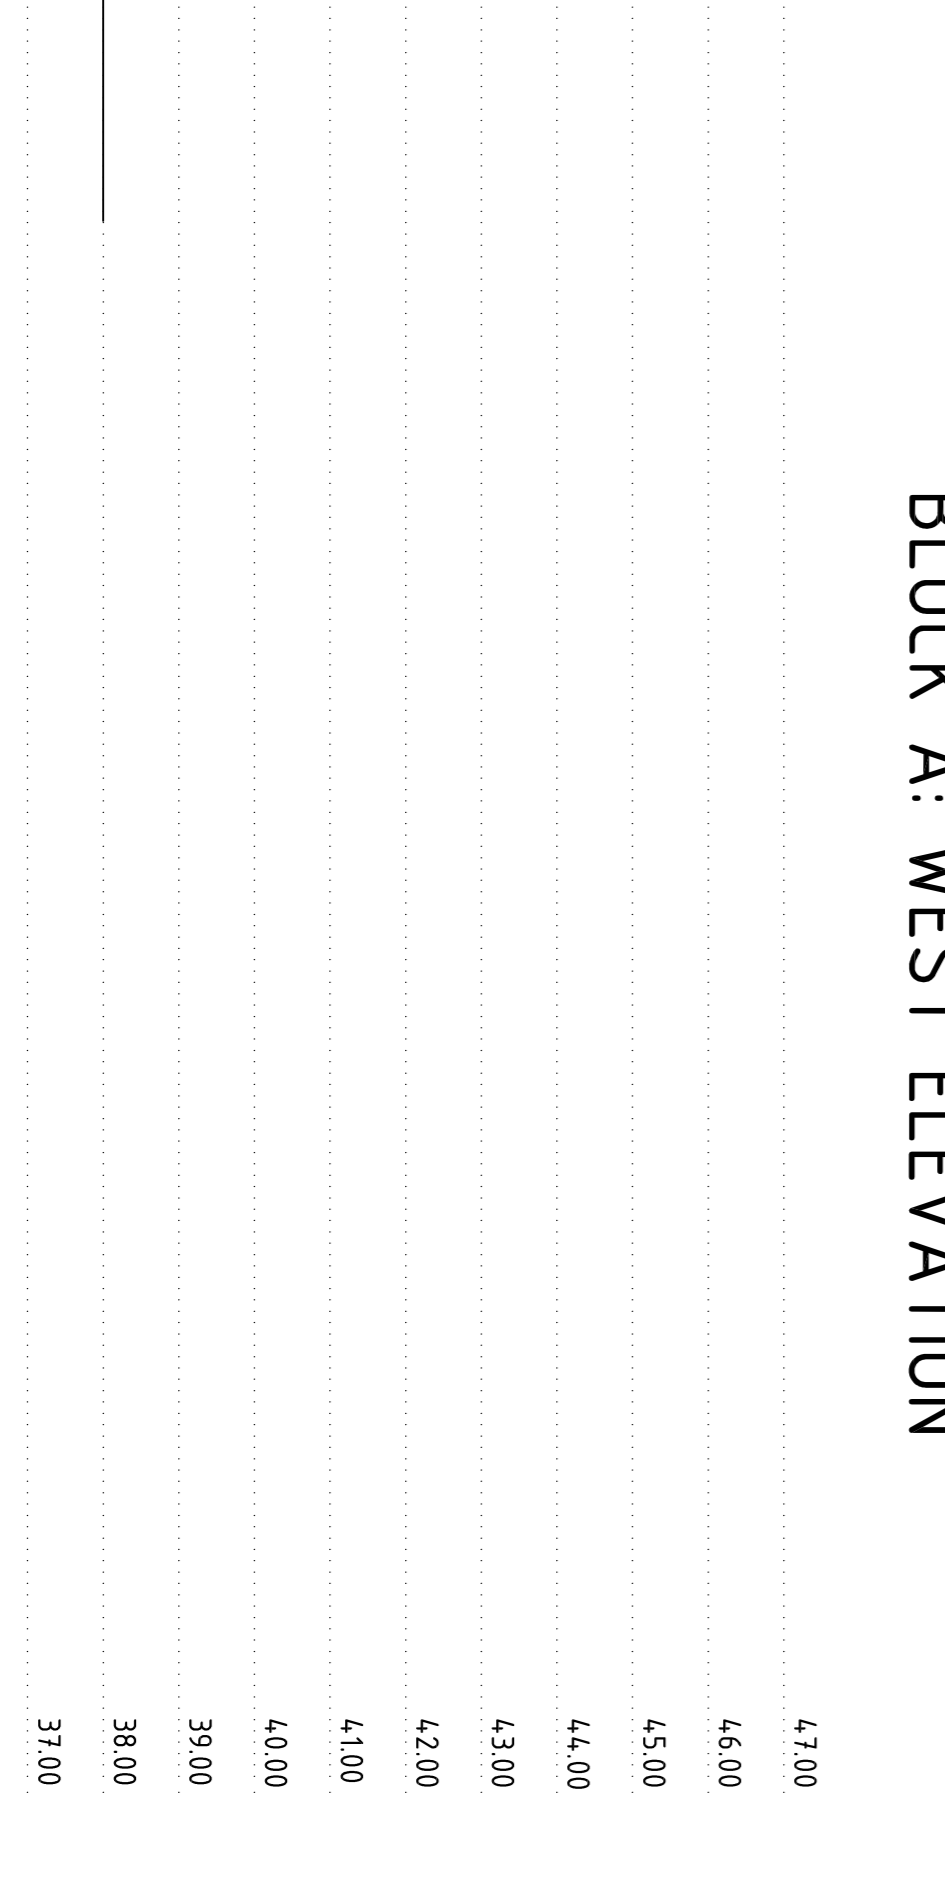

REVISIONS:

NO.	DATE	DESCRIPTION

PROJECT
LAND AT NORTHCLEIF LODGE

DRAWING
BLOCK A: ELEVATIONS

SCALE
1:100 @ A1
DATE
NOV 15 RT 1321/S4.10

DRAWING STATUS
 PRELIMINARY
 TENDER
 INFORMATION
 8 REFS
 APPROVAL
 CONTRACT
 PLANNING
 CONSTRUCTION

LOYN & CO ARCHITECTS
 21 VICTORIA ROAD, FRANKSTON, VIC 3162
 PH: +61 3 9271 2776 FAX: +61 3 9271 2878
 WWW.LOYNANDCO.COM.AU
 COPYRIGHT © LOYN & CO ARCHITECTS. NO PART OF THIS DOCUMENT IS TO BE REPRODUCED WITHOUT PERMISSION.