

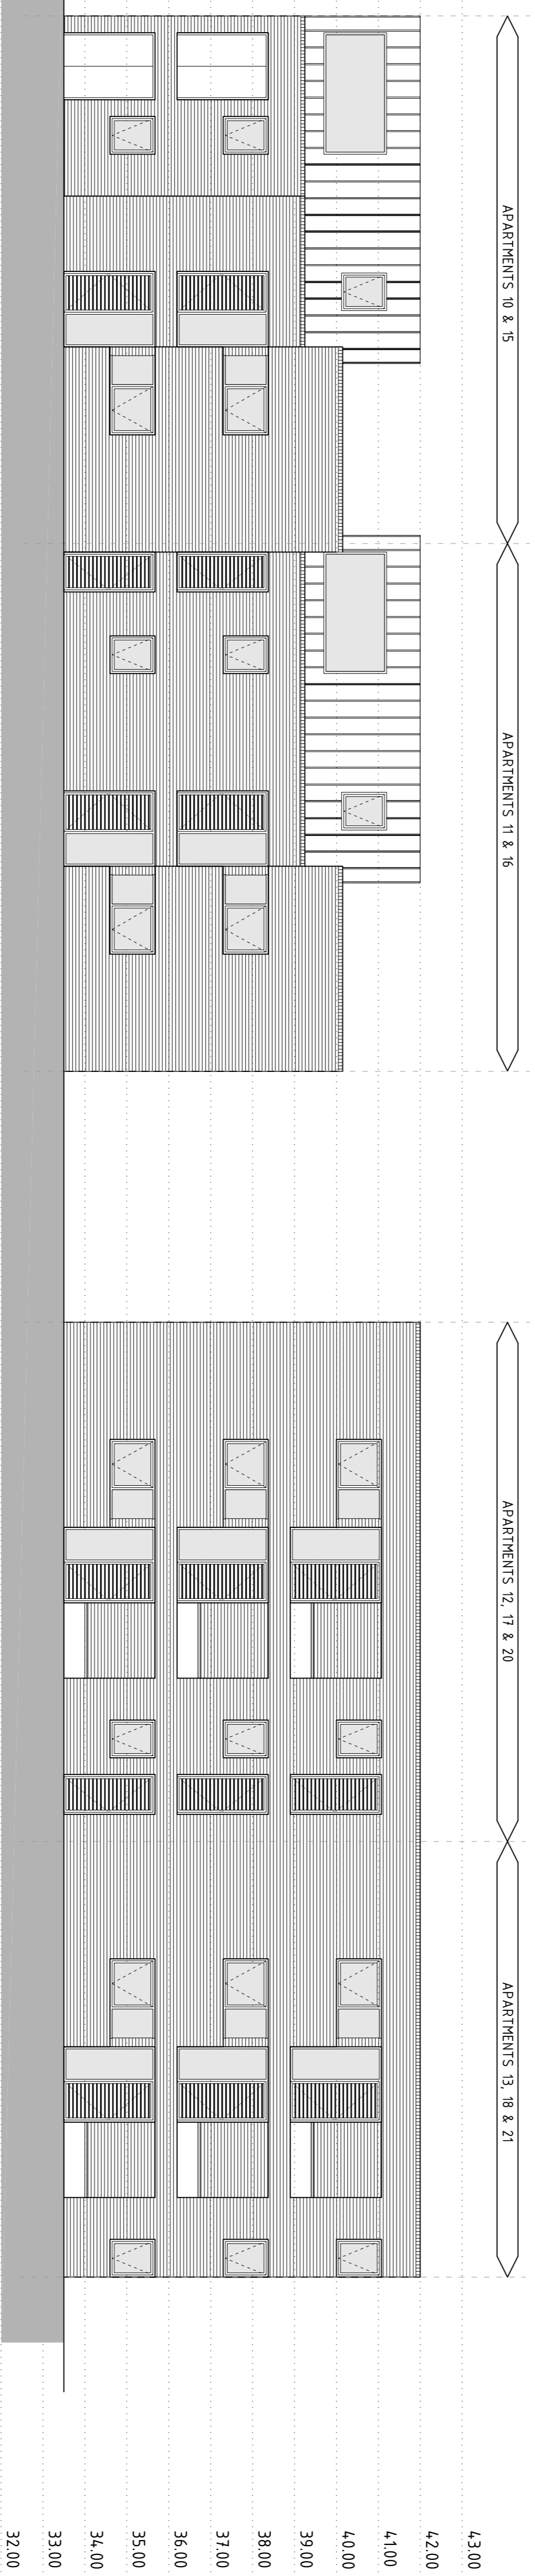


BLOCK B: NORTH ELEVATION

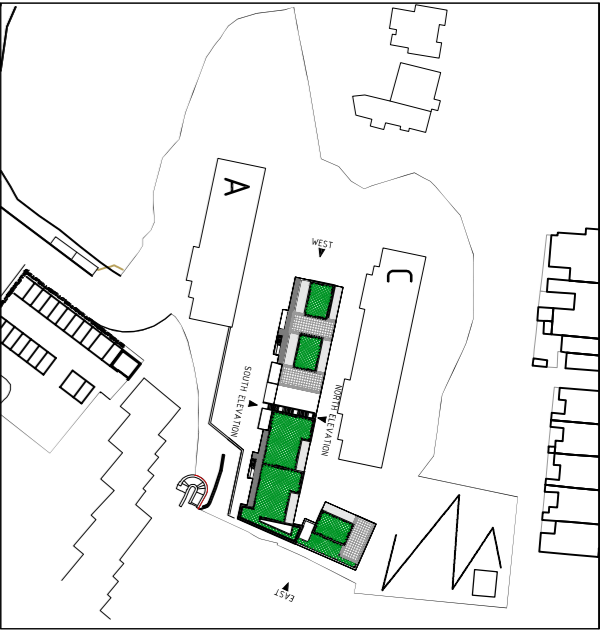

BLOCK B: SOUTH ELEVATION (excl. stairs)

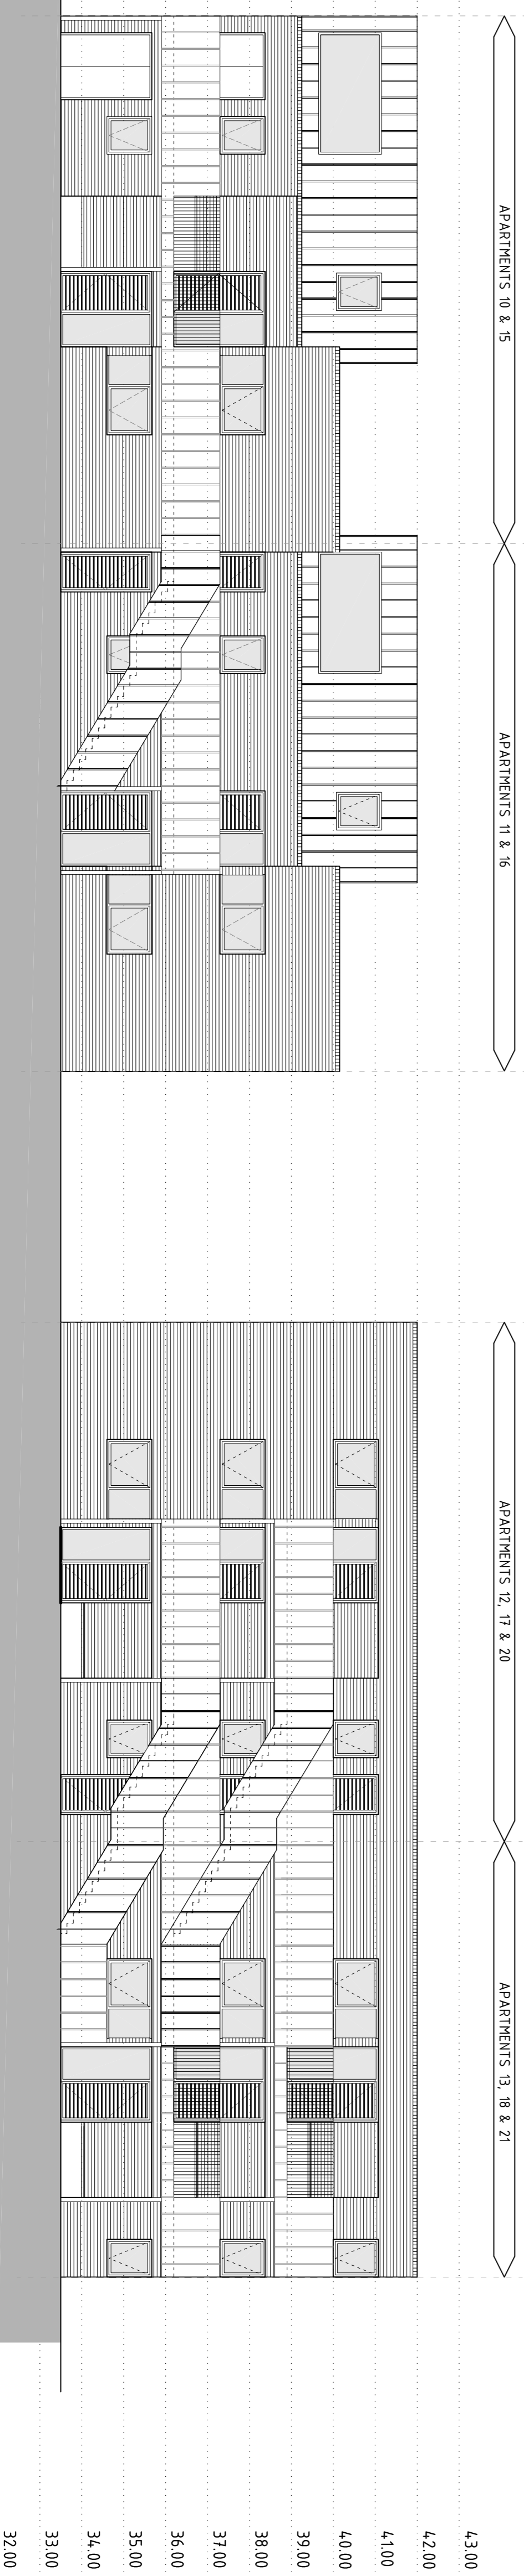

BLOCK B: SOUTH ELEVATION (inc. stairs)

REVISIONS:

NO.	DATE	DESCRIPTION

PROJECT
LAND AT NORTHCLIFF LODGE

DRAWING
BLOCK B: ELEVATIONS (1)

SCALE
1:100 @ A1
DATE
NOV 15 RT 1321/SL411

DRAWING STATUS
 PRELIMINARY
 INDEVELOPMENT
 8 REVISIONS
 APPROVAL
 CONTRACT
 PLANNING
 CONSTRUCTION
 FINISHED

LOTYN & CO ARCHITECTS
 21 VICTORIA ROAD, FRANKSTON, VIC 3162
 PH: +61 3 9579 5755 FAX: +61 3 9579 5756 E: ARCH@LOTYNANDCO.COM
 COPYRIGHT © 2015 LOTYN & CO ARCHITECTS. ALL RIGHTS RESERVED.