




BLOCK C: NORTH ELEVATION

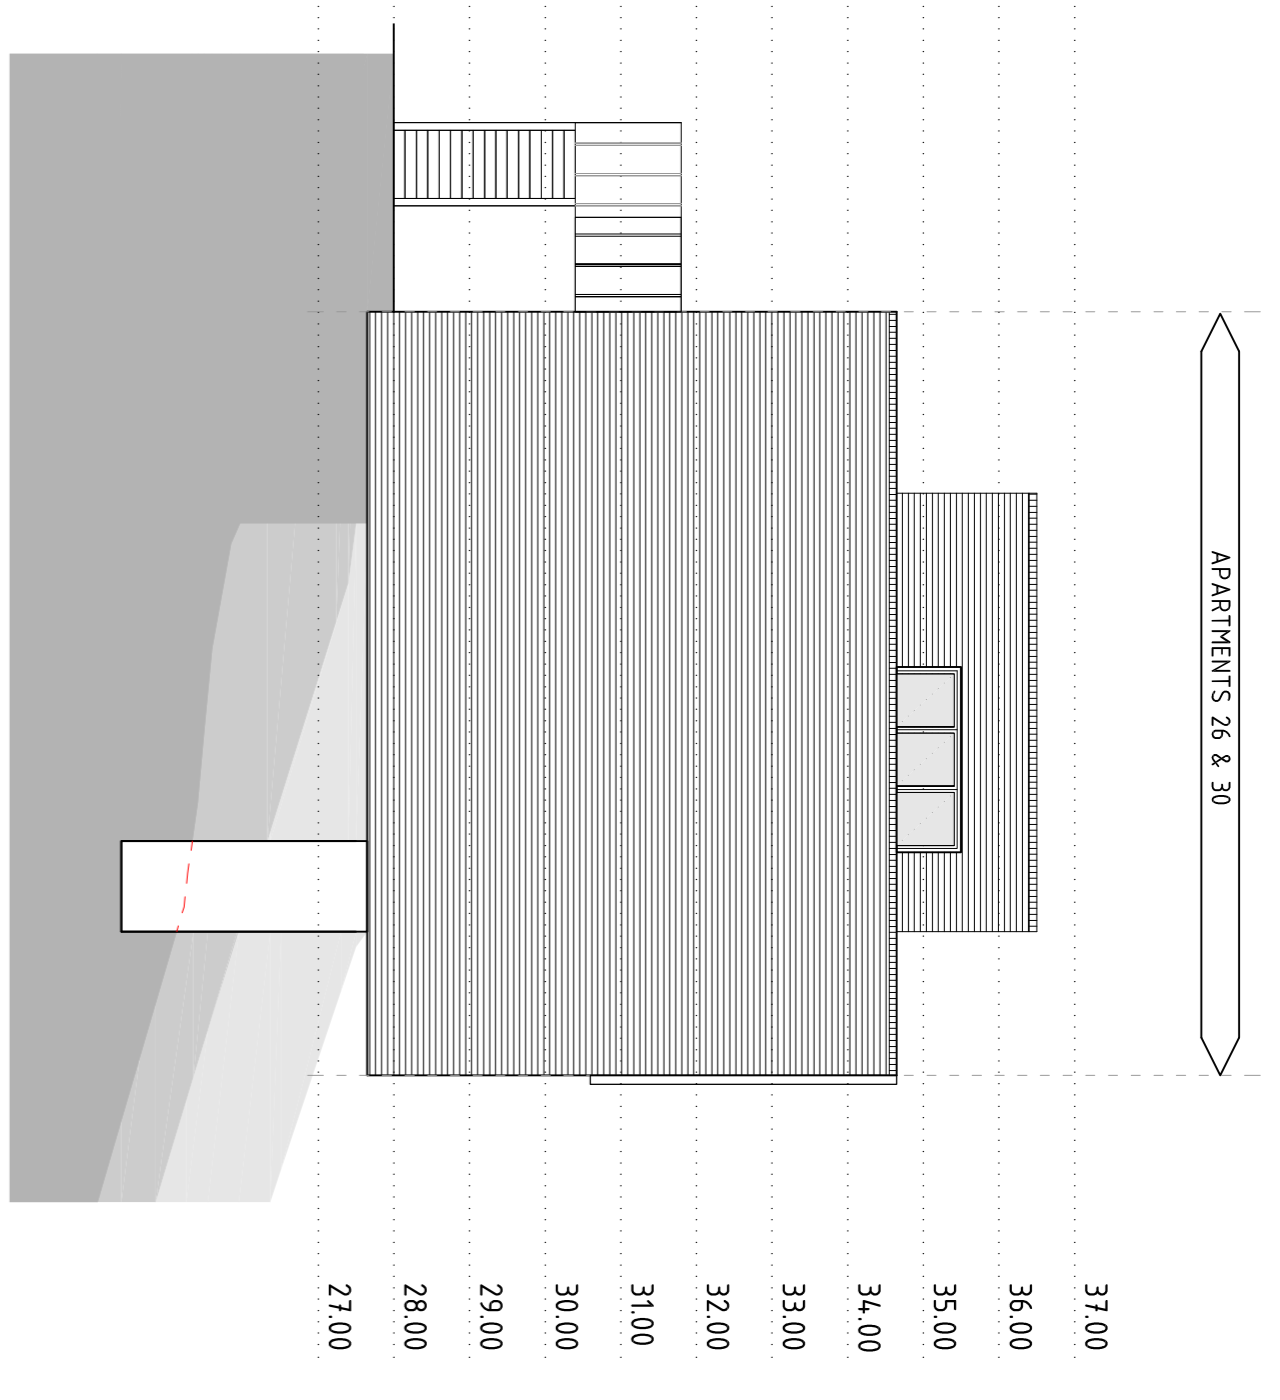


BLOCK C: EAST ELEVATION

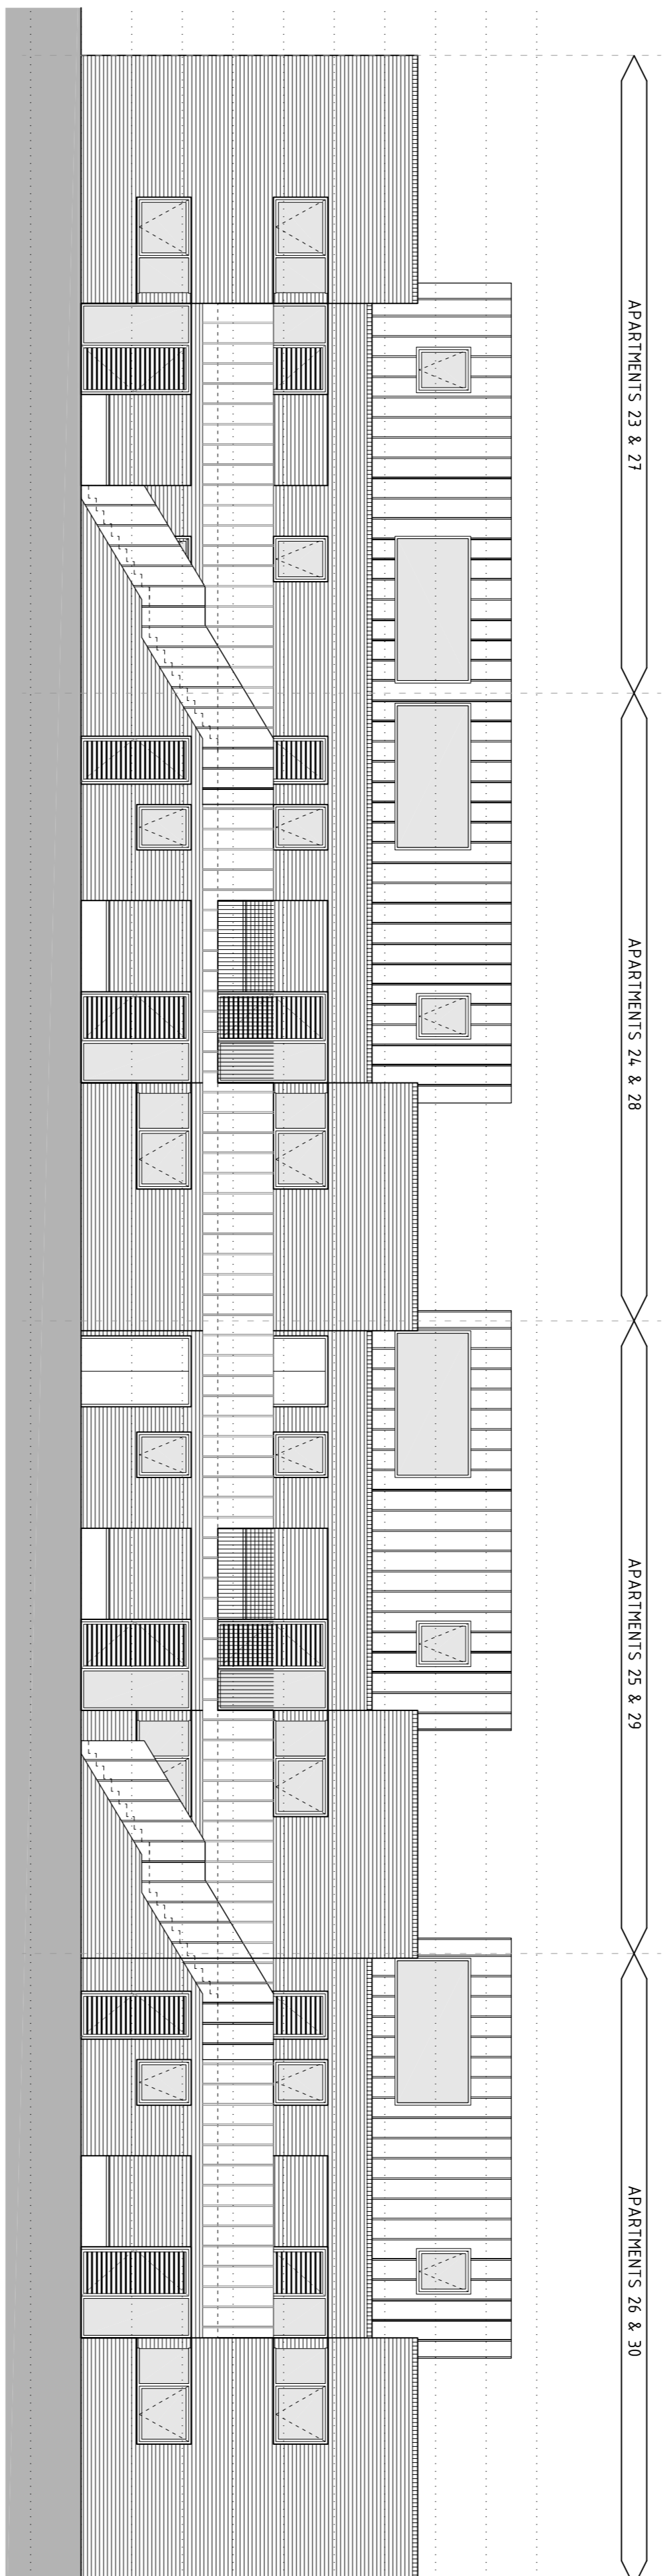

BLOCK C: SOUTH ELEVATION (inc. stairs)

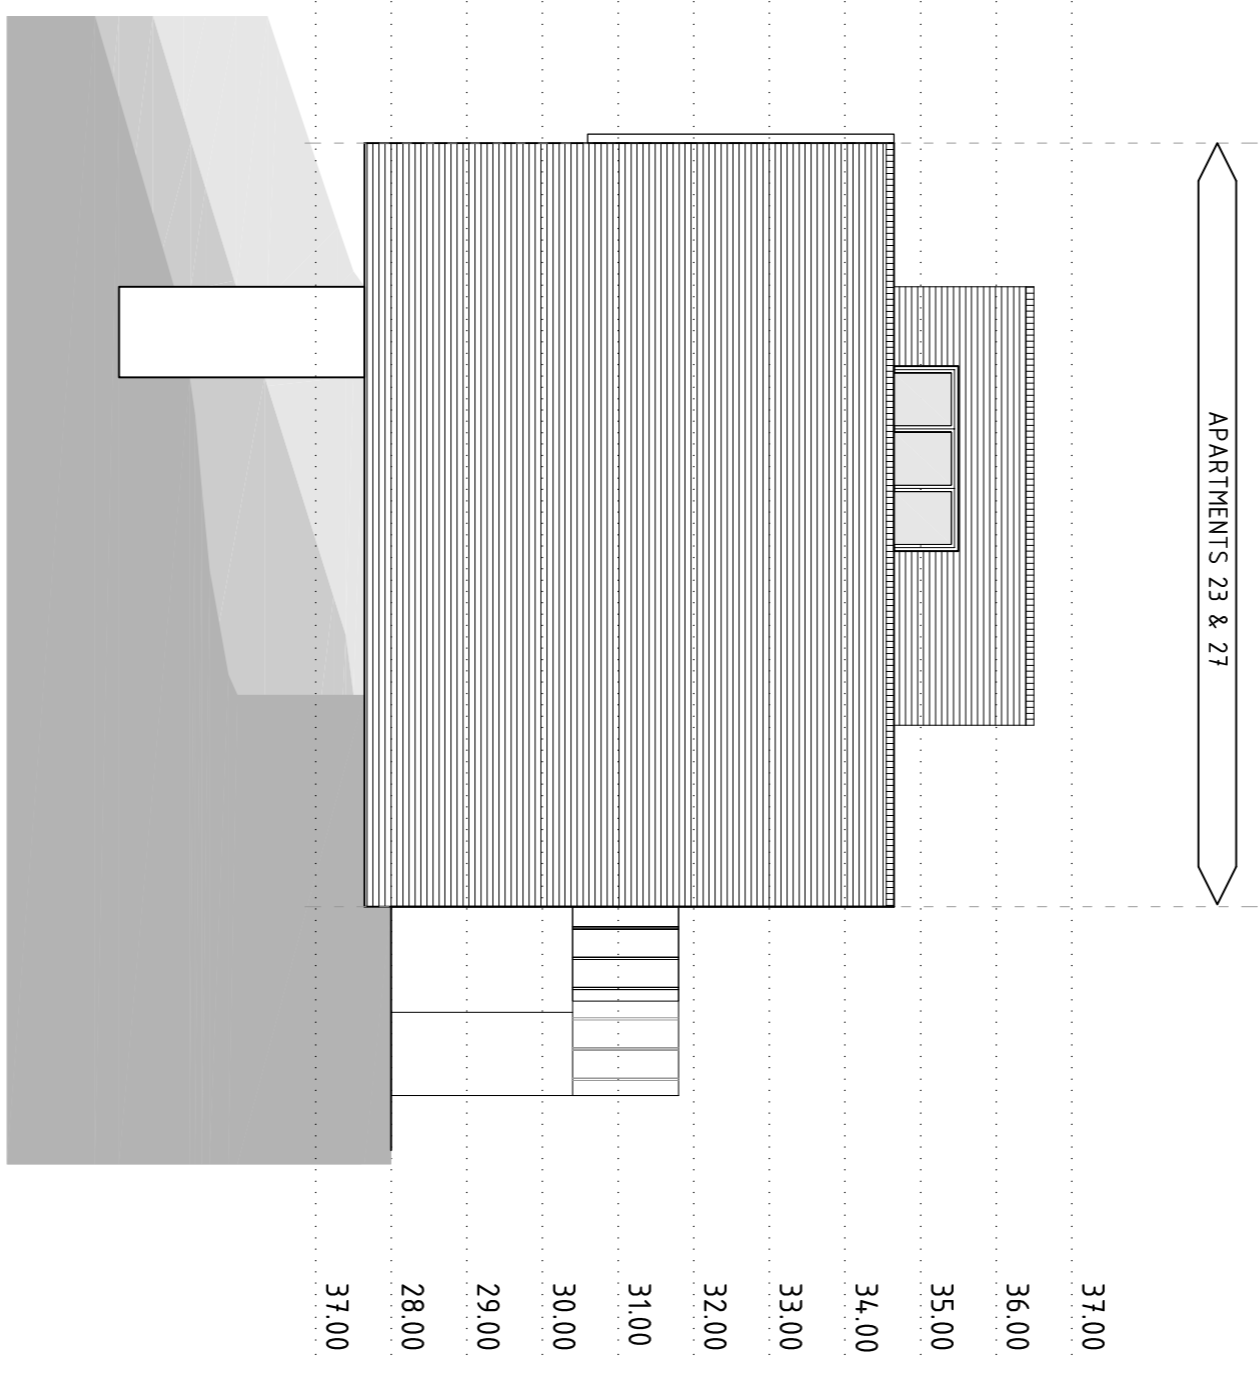

BLOCK C: WEST ELEVATION

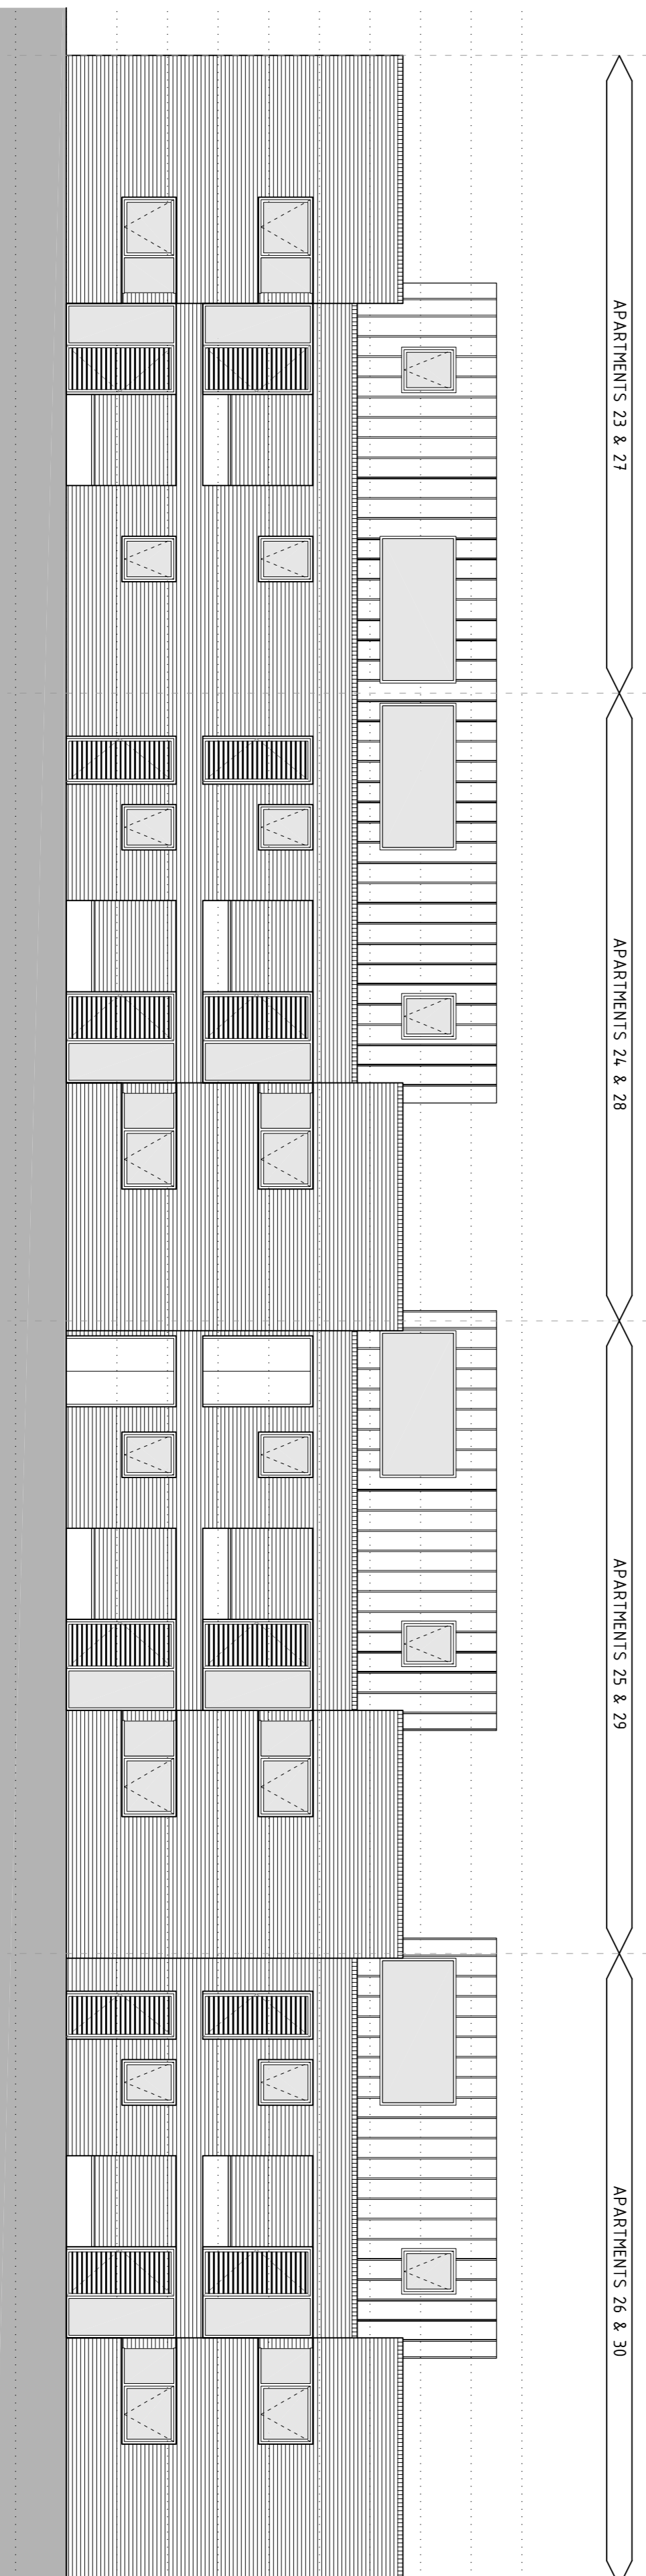

BLOCK C: SOUTH ELEVATION (excl. stairs)

371.00
36.00
35.00
34.00
33.00
32.00
31.00
30.00
29.00
28.00
27.00

371.00
36.00
35.00
34.00
33.00
32.00
31.00
30.00
29.00
28.00
27.00

371.00
36.00
35.00
34.00
33.00
32.00
31.00
30.00
29.00
28.00
27.00

REVISIONS:

NO.	DATE	DESCRIPTION

PROJECT
LAND AT NORTHCLEIFF LODGE

DRAWING
BLOCK C: ELEVATIONS

SCALE
1:100 @ A1
DATE
NOV 15 RT 1321/S413

DRAWING STATUS
PRELIMINARY INFORMATION APPROVAL PLANNING
TENDER B REQS CONTRACT CONSTRUCTION

LOVYN & CO ARCHITECTS
21 VICTORIA ROAD, FRANKSTON, VIC 3143
444 8429 2774 FAX 444 8429 2878
WWW.LOVYNANDCO.COM.AU
COPYRIGHT LOVYN & CO ARCHITECTS. DO NOT SCALE THIS DRAWING EXCEPT FOR EXAMINATION PURPOSES.