

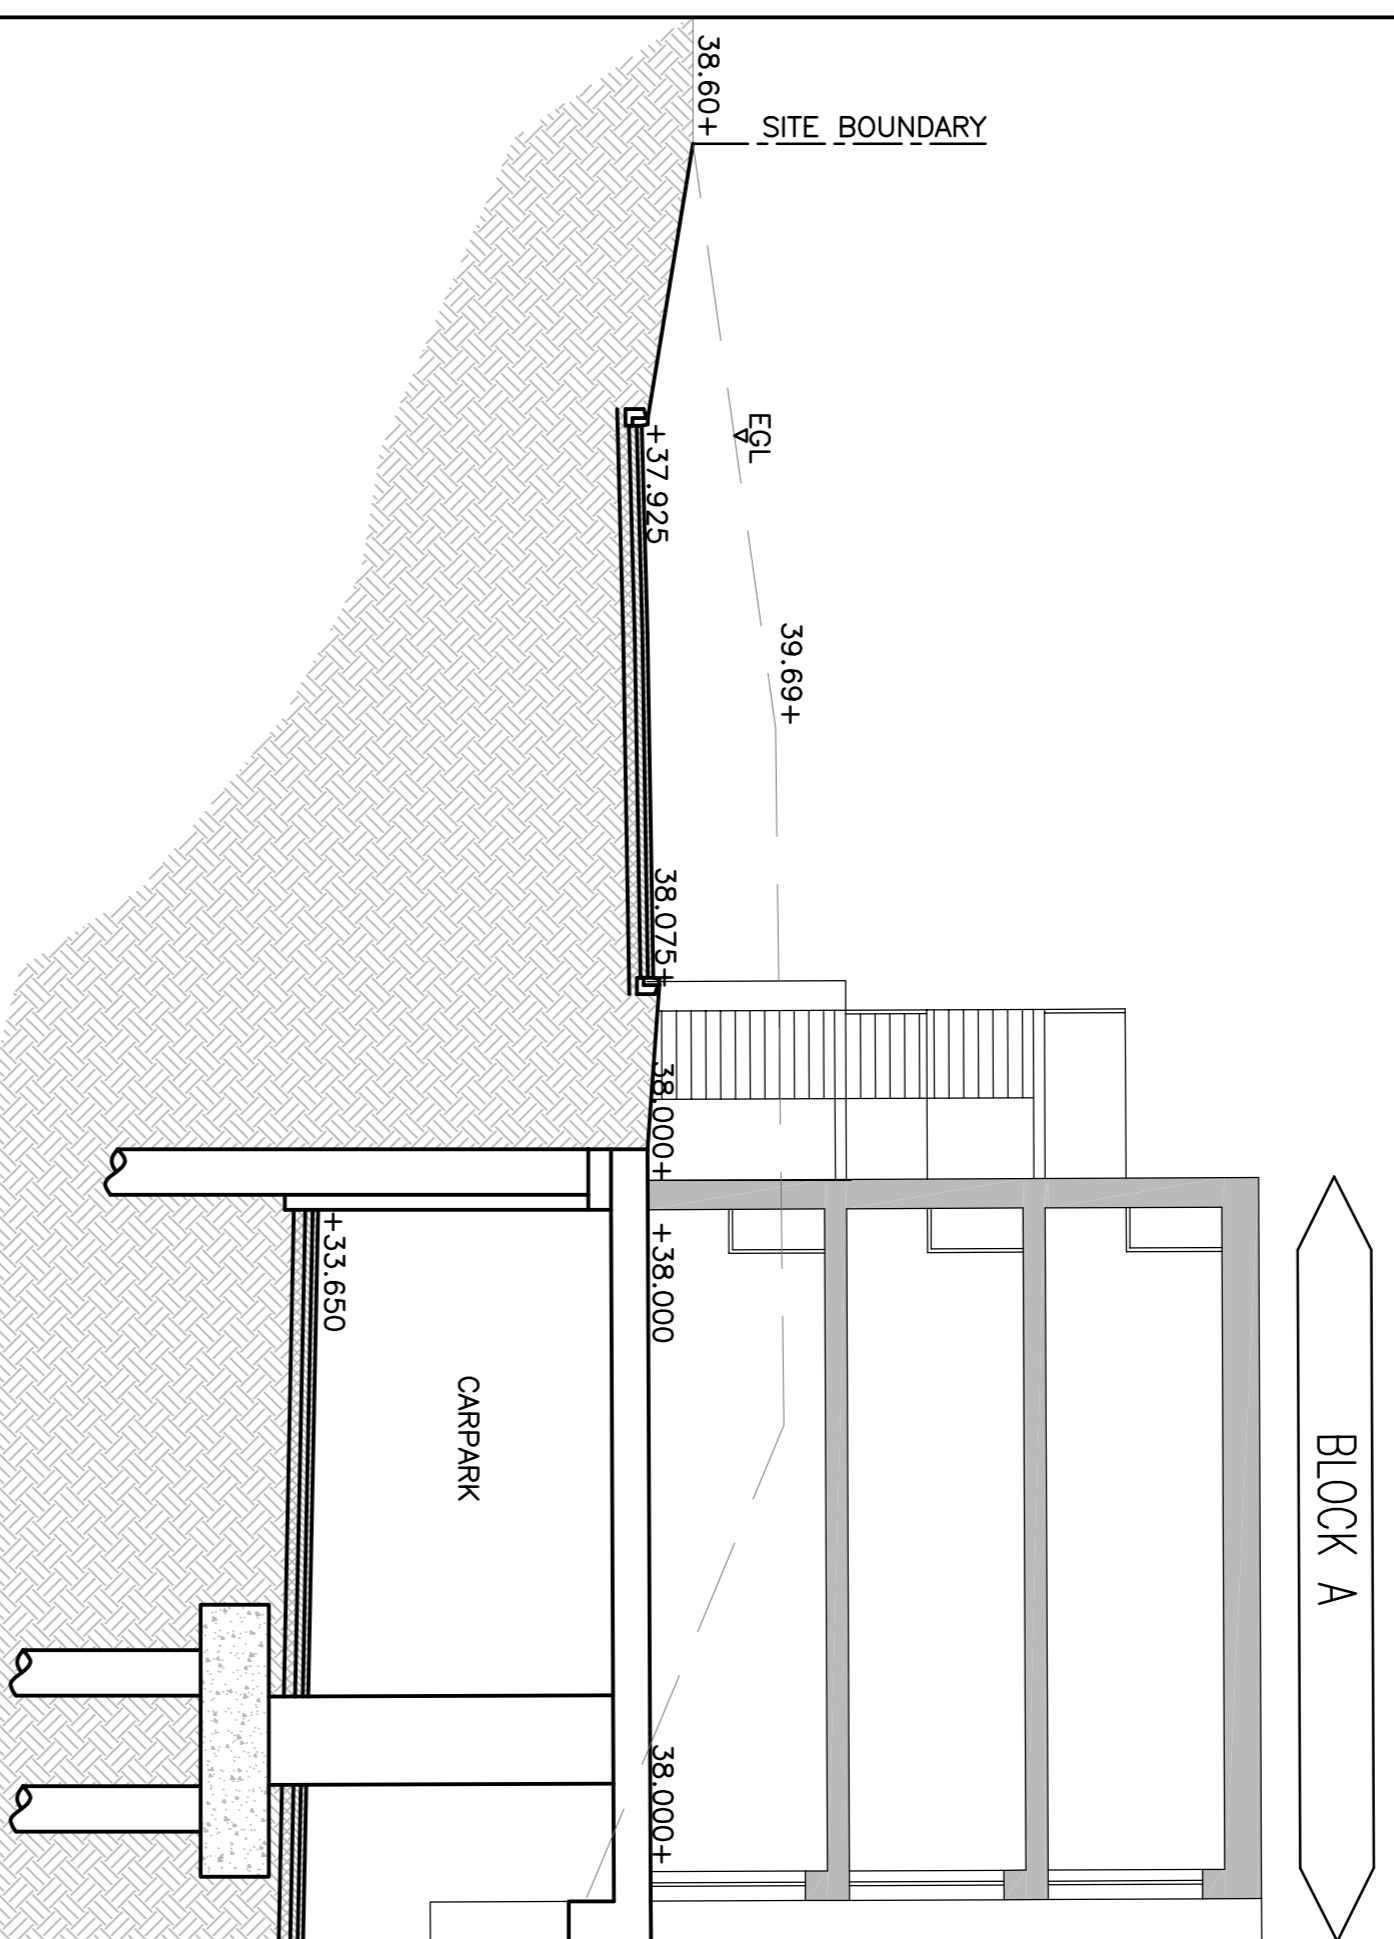
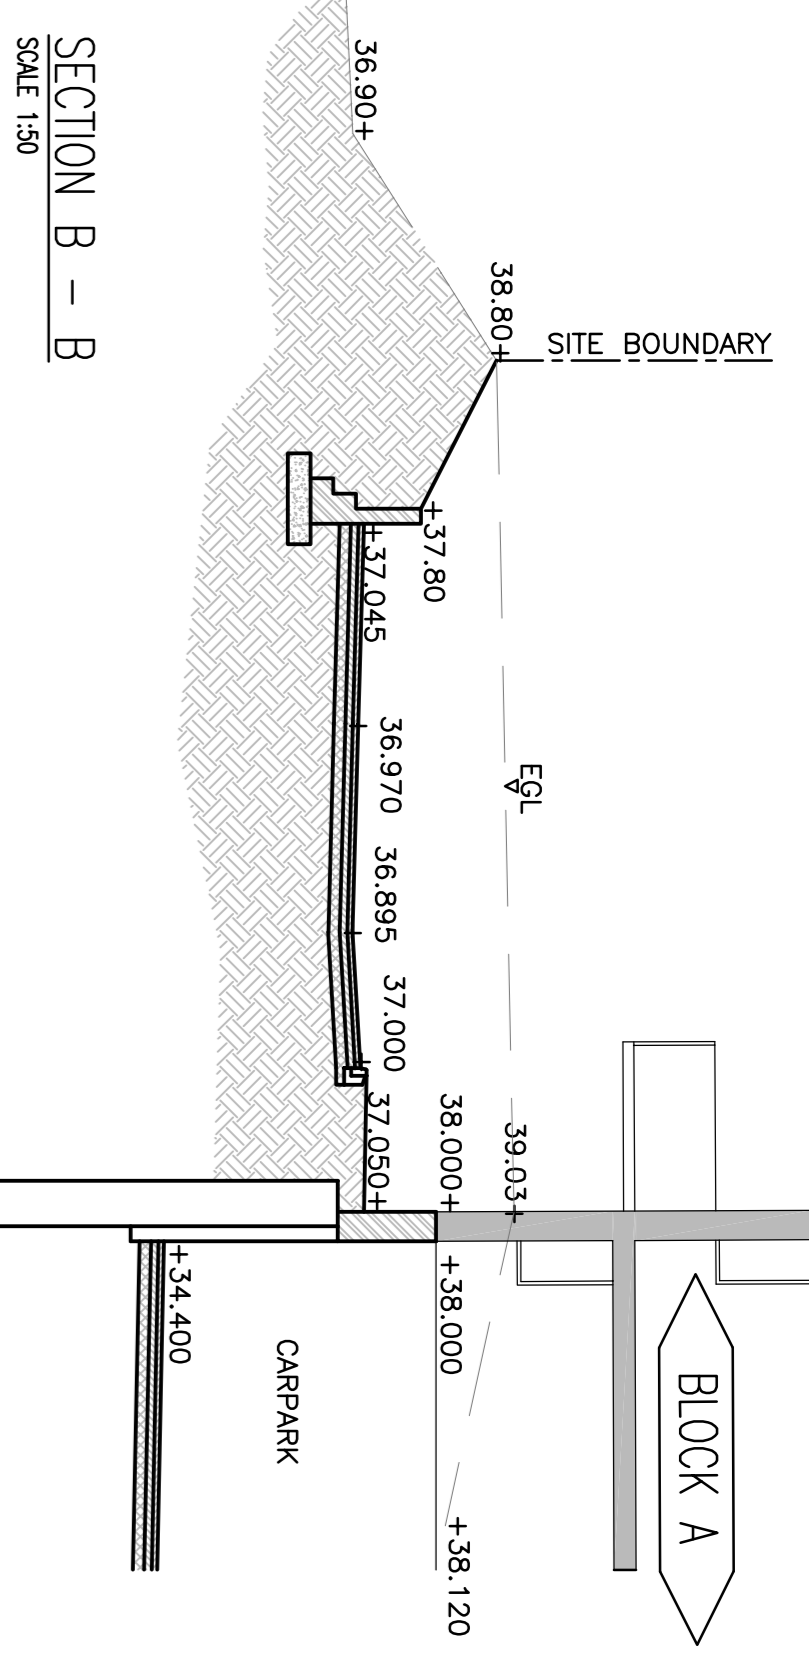


NOTES


- GENERAL**
1. ALL DIMENSIONS ARE IN MILLIMETRES UNLESS NOTED OTHERWISE. ALL LEVELS ARE IN METRES UNLESS NOTED OTHERWISE.
  2. ALL LEVELS RELATE TO ORDNANCE DATUM UNLESS NOTED OTHERWISE.
  3. DO NOT SCALE FROM THIS DRAWING. USE FIGURED DIMENSIONS ONLY.
  4. ANY DISCREPANCIES TO BE REPORTED IMMEDIATELY TO THE ENGINEER.
  5. THIS DRAWING TO BE READ IN CONJUNCTION WITH ALL RELEVANT ARCHITECTS, SUBCONTRACTORS AND SPECIALISTS DRAWINGS AND SPECIFICATIONS.
  6. THIS DRAWING IS COPYRIGHT © PROPERTY OF SHEAR DESIGN LIMITED.

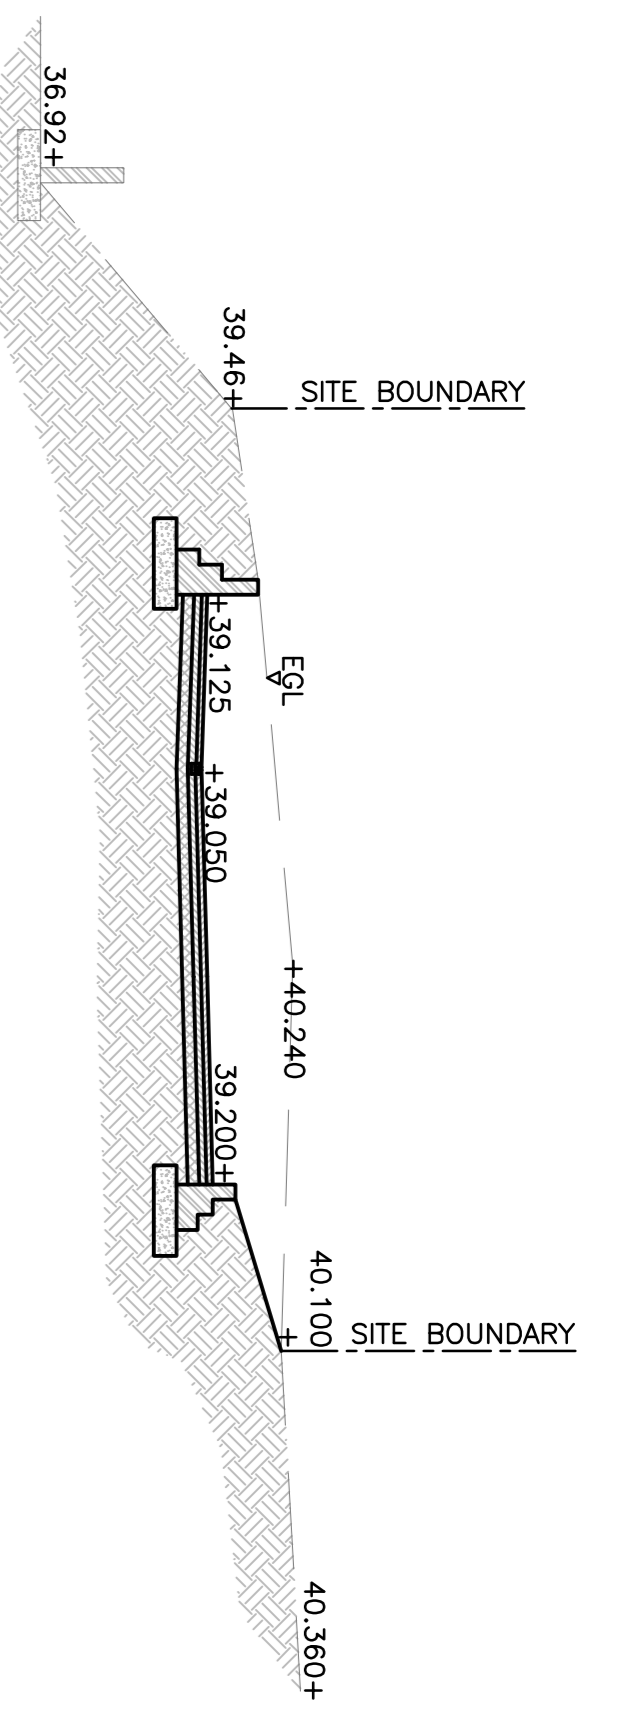

SECTION C - C  
SCALE 1:100

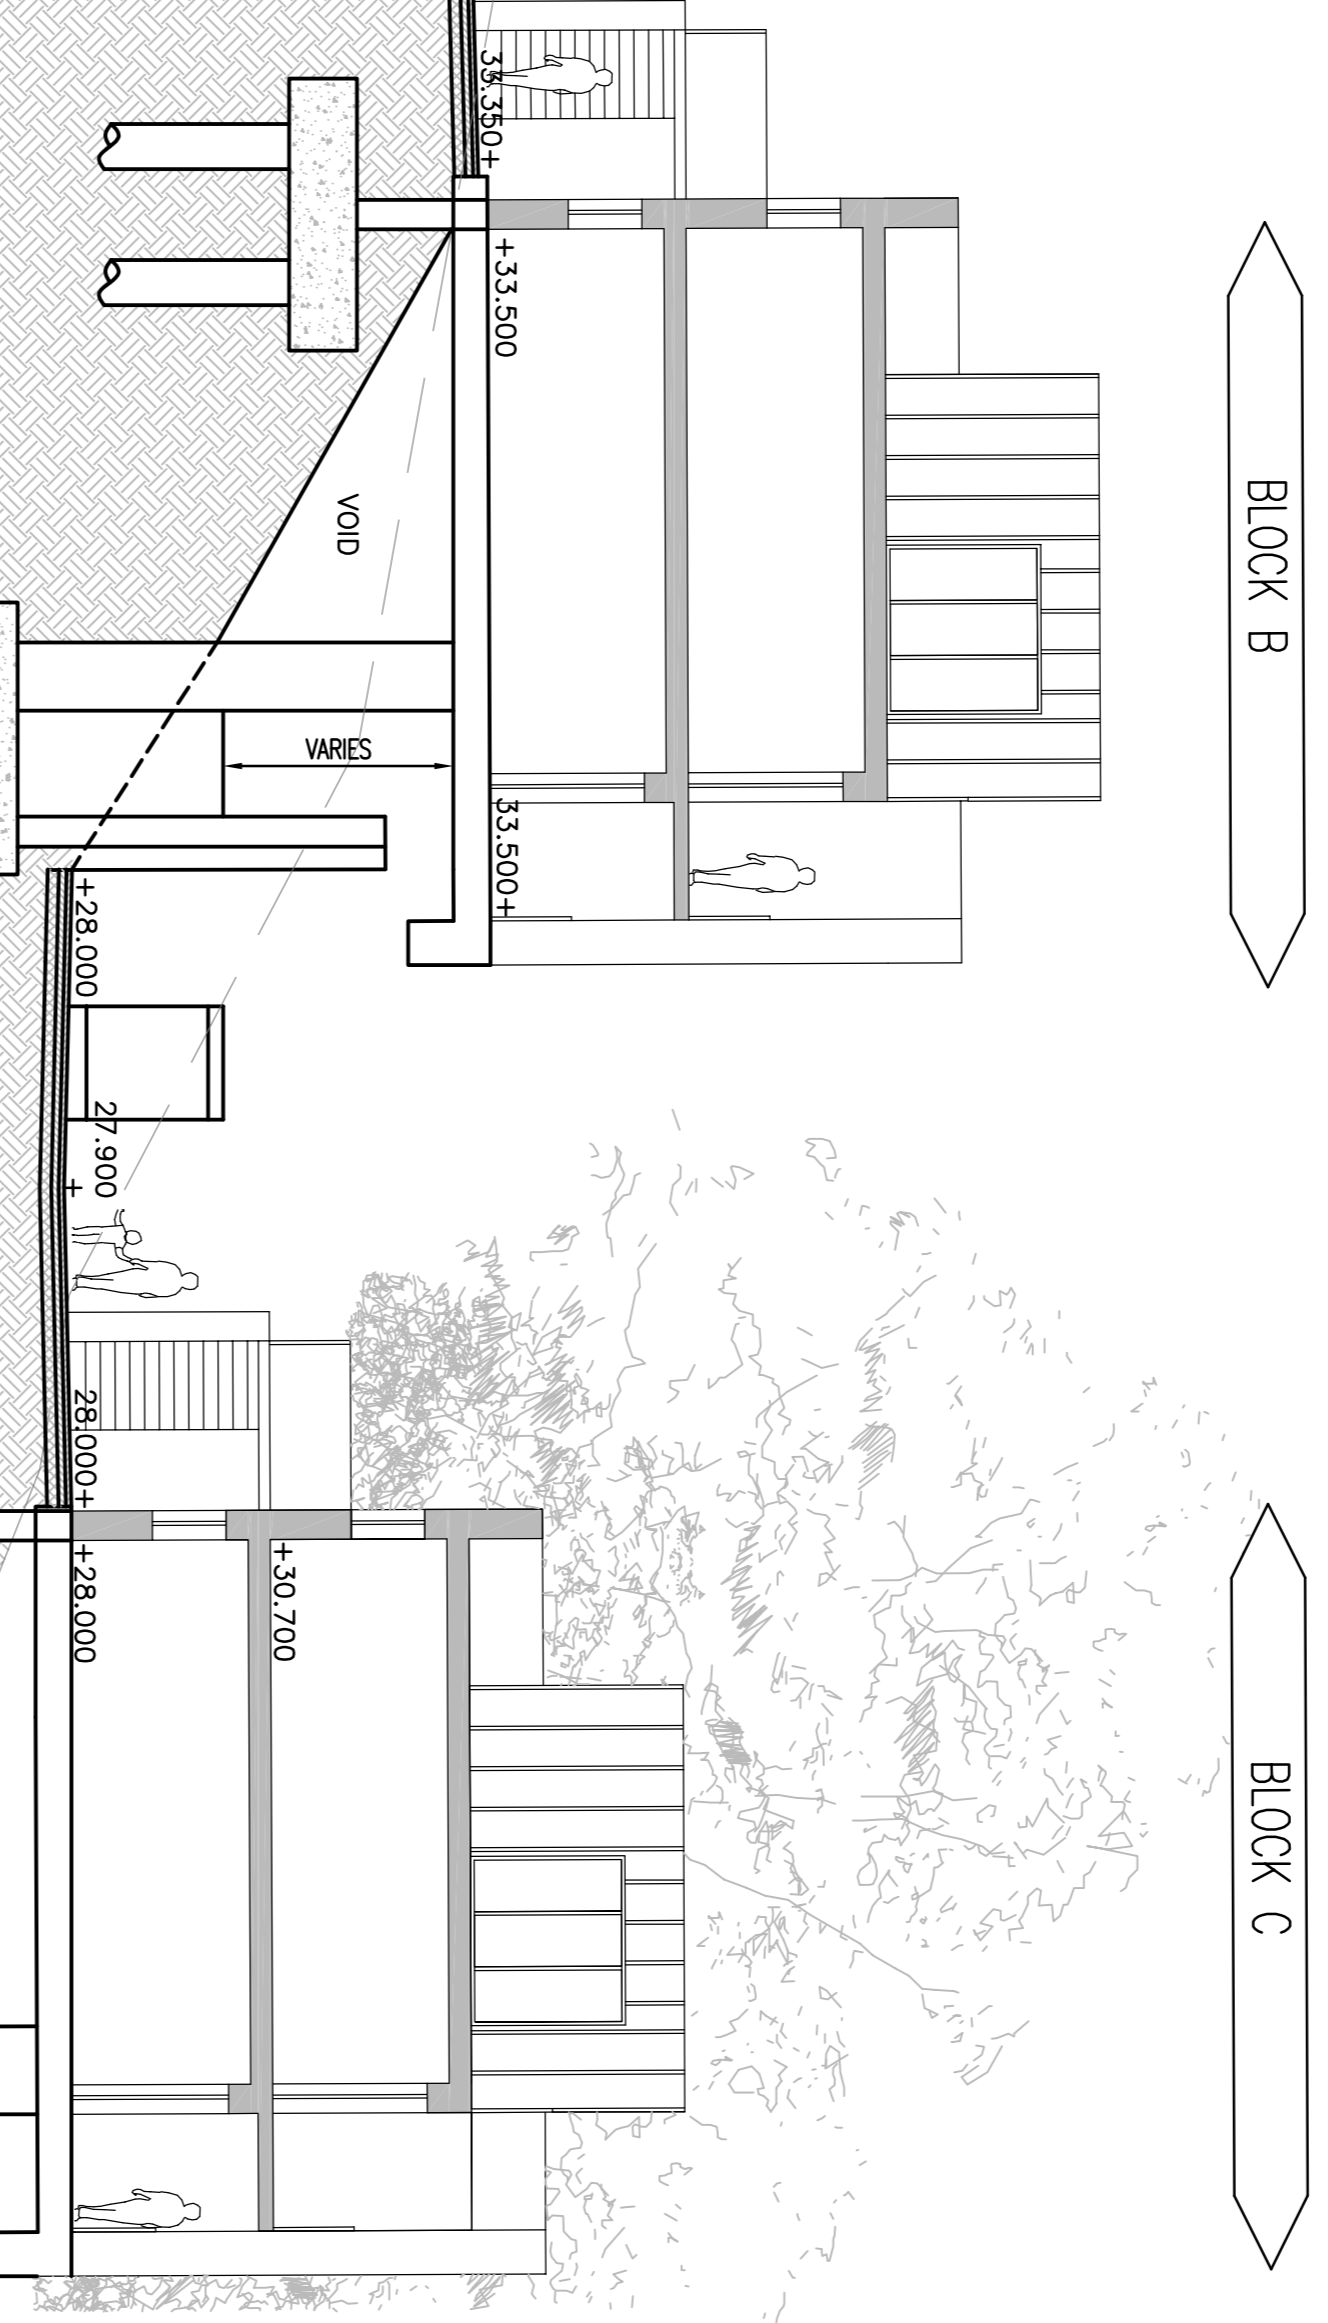

SECTION C - C  
SCALE 1:100

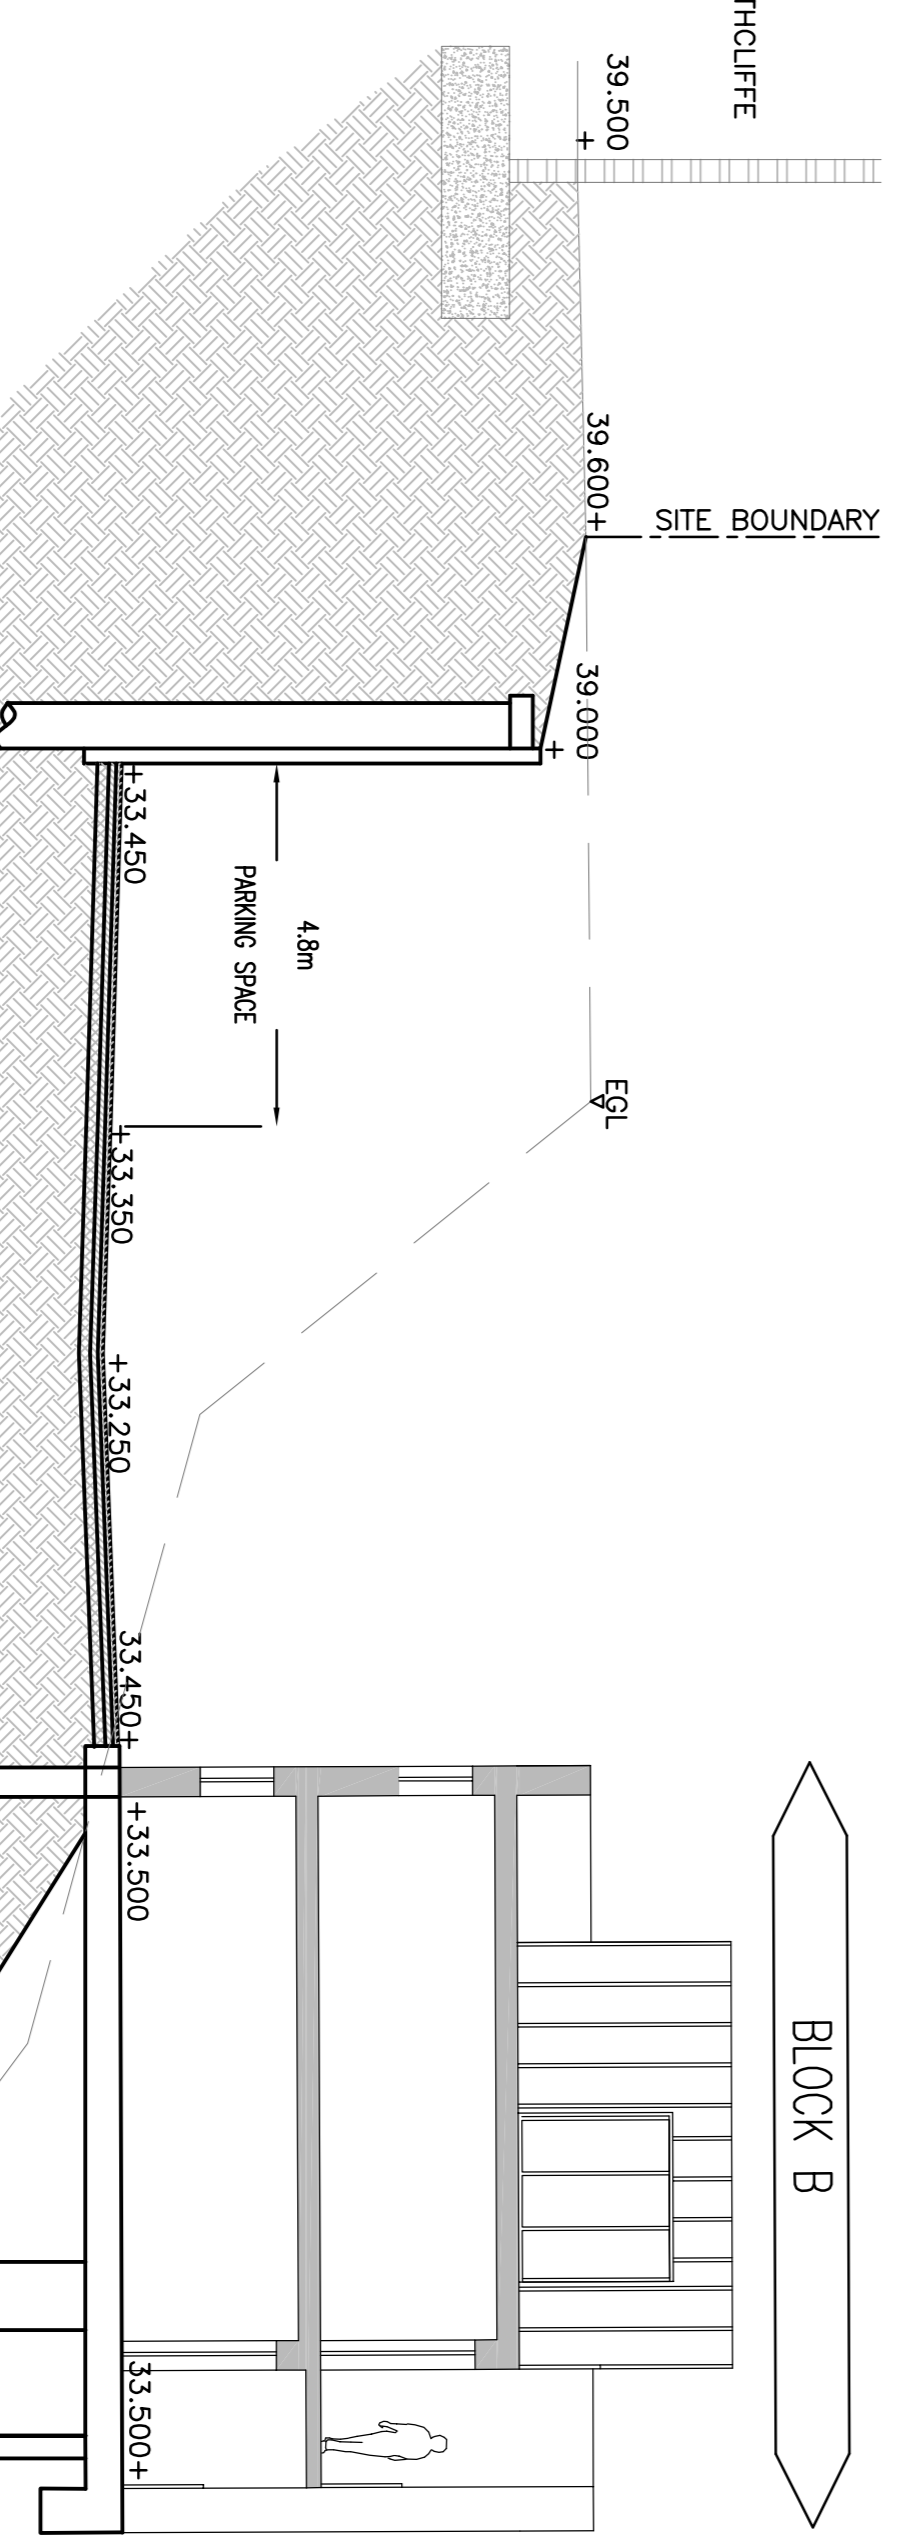

SECTION D - D  
SCALE 1:100

PROJECT:		SCIMITAR DEVELOPMENTS LTD	
TITLE:		PROPOSED SITE SECTIONS	
DATE:		26.11.15	
BY:		SM	
CHECKED BY:		SM	
SCALE:		1:100 @ A1	
DRAWN BY:		SM	
DATE:		NOV 15	
PROJECT NO.:		15025-104	
SHEET NO.:		A	
SHEET TOTAL:		A	

**SHEAR design**  
Consulting Civil and Structural Engineers  
7 Ashtree Court - Woodley Close - Cardiff Gate Business Park - Cardiff - CF23 8RW  
Tel: 03 2054 7000 - Fax: 03 2054 7001 - www.shear-design.com - enquiries@shear-design.com