


318800m

318900m

319000m

172500m

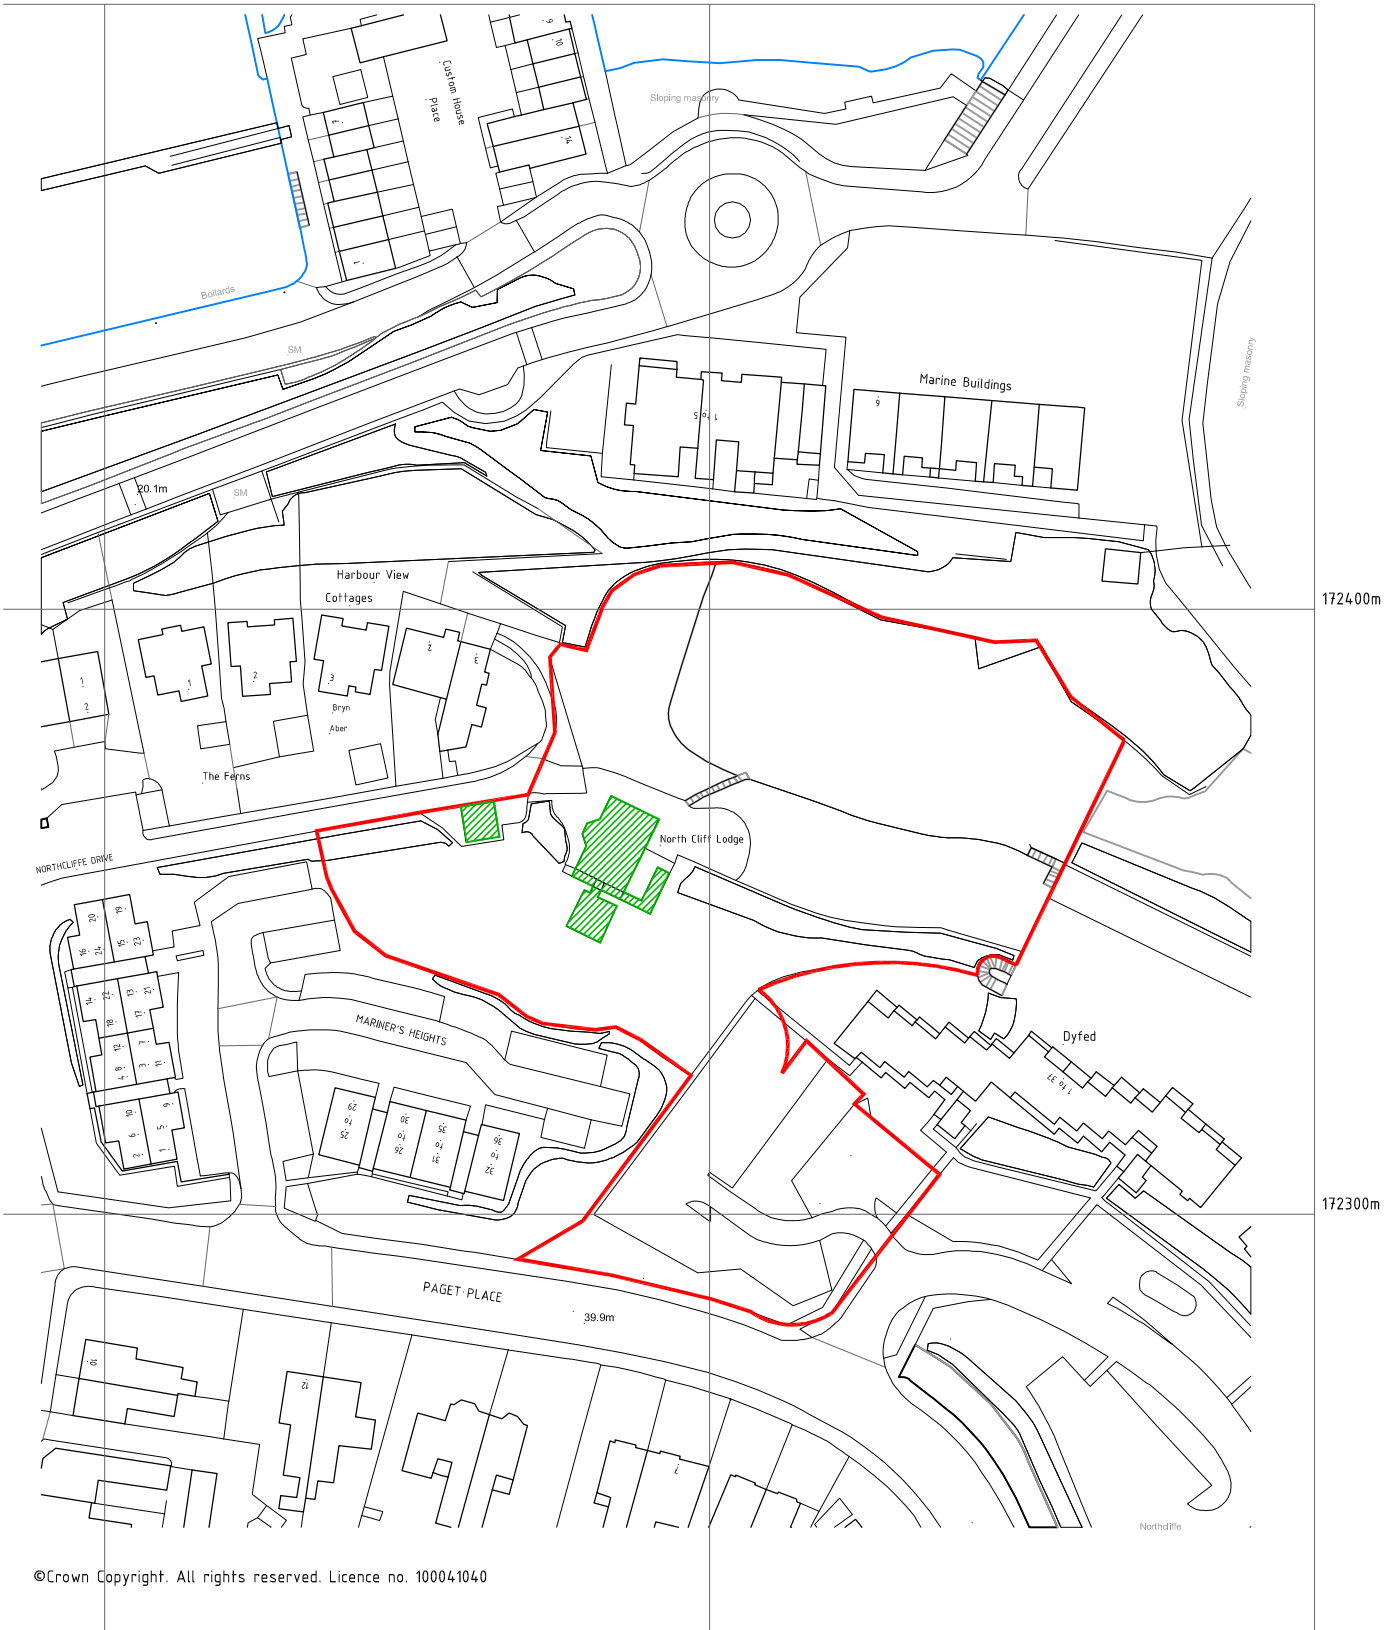

172400m

172300m

©Crown Copyright. All rights reserved. Licence no. 100041040



NOTE: APPLICATION BOUNDARY SHOWN IN RED.
AREAS FOR DEMOLITION SHOWN IN GREEN

PROJECT
LAND AT NORTHCLIFF LODGE

DRAWING
LOCATION PLAN

STATUS	PRELIMINARY	INFORMATION	APPROVAL	PLANNING
TENDER	<input type="checkbox"/>	B REQS	<input type="checkbox"/>	CONSTRUCTION

DO NOT SCALE THIS DRAWING EXCEPT FOR PLANNING PURPOSES.

SCALE
1:1250 @ A4

DATE
NOV 15

DRAWN
VC

DRAWING NO.
1321/L01A

LOYN & CO ARCHITECTS
21 VICTORIA ROAD PENARTH VALE OF GLAMORGAN CF64 3EG
T: +44 (0)29 20911432
F: +44 (0)29 20402184
E: architecture@loyn.co.uk