




2 Front Entrance



3 Rear View

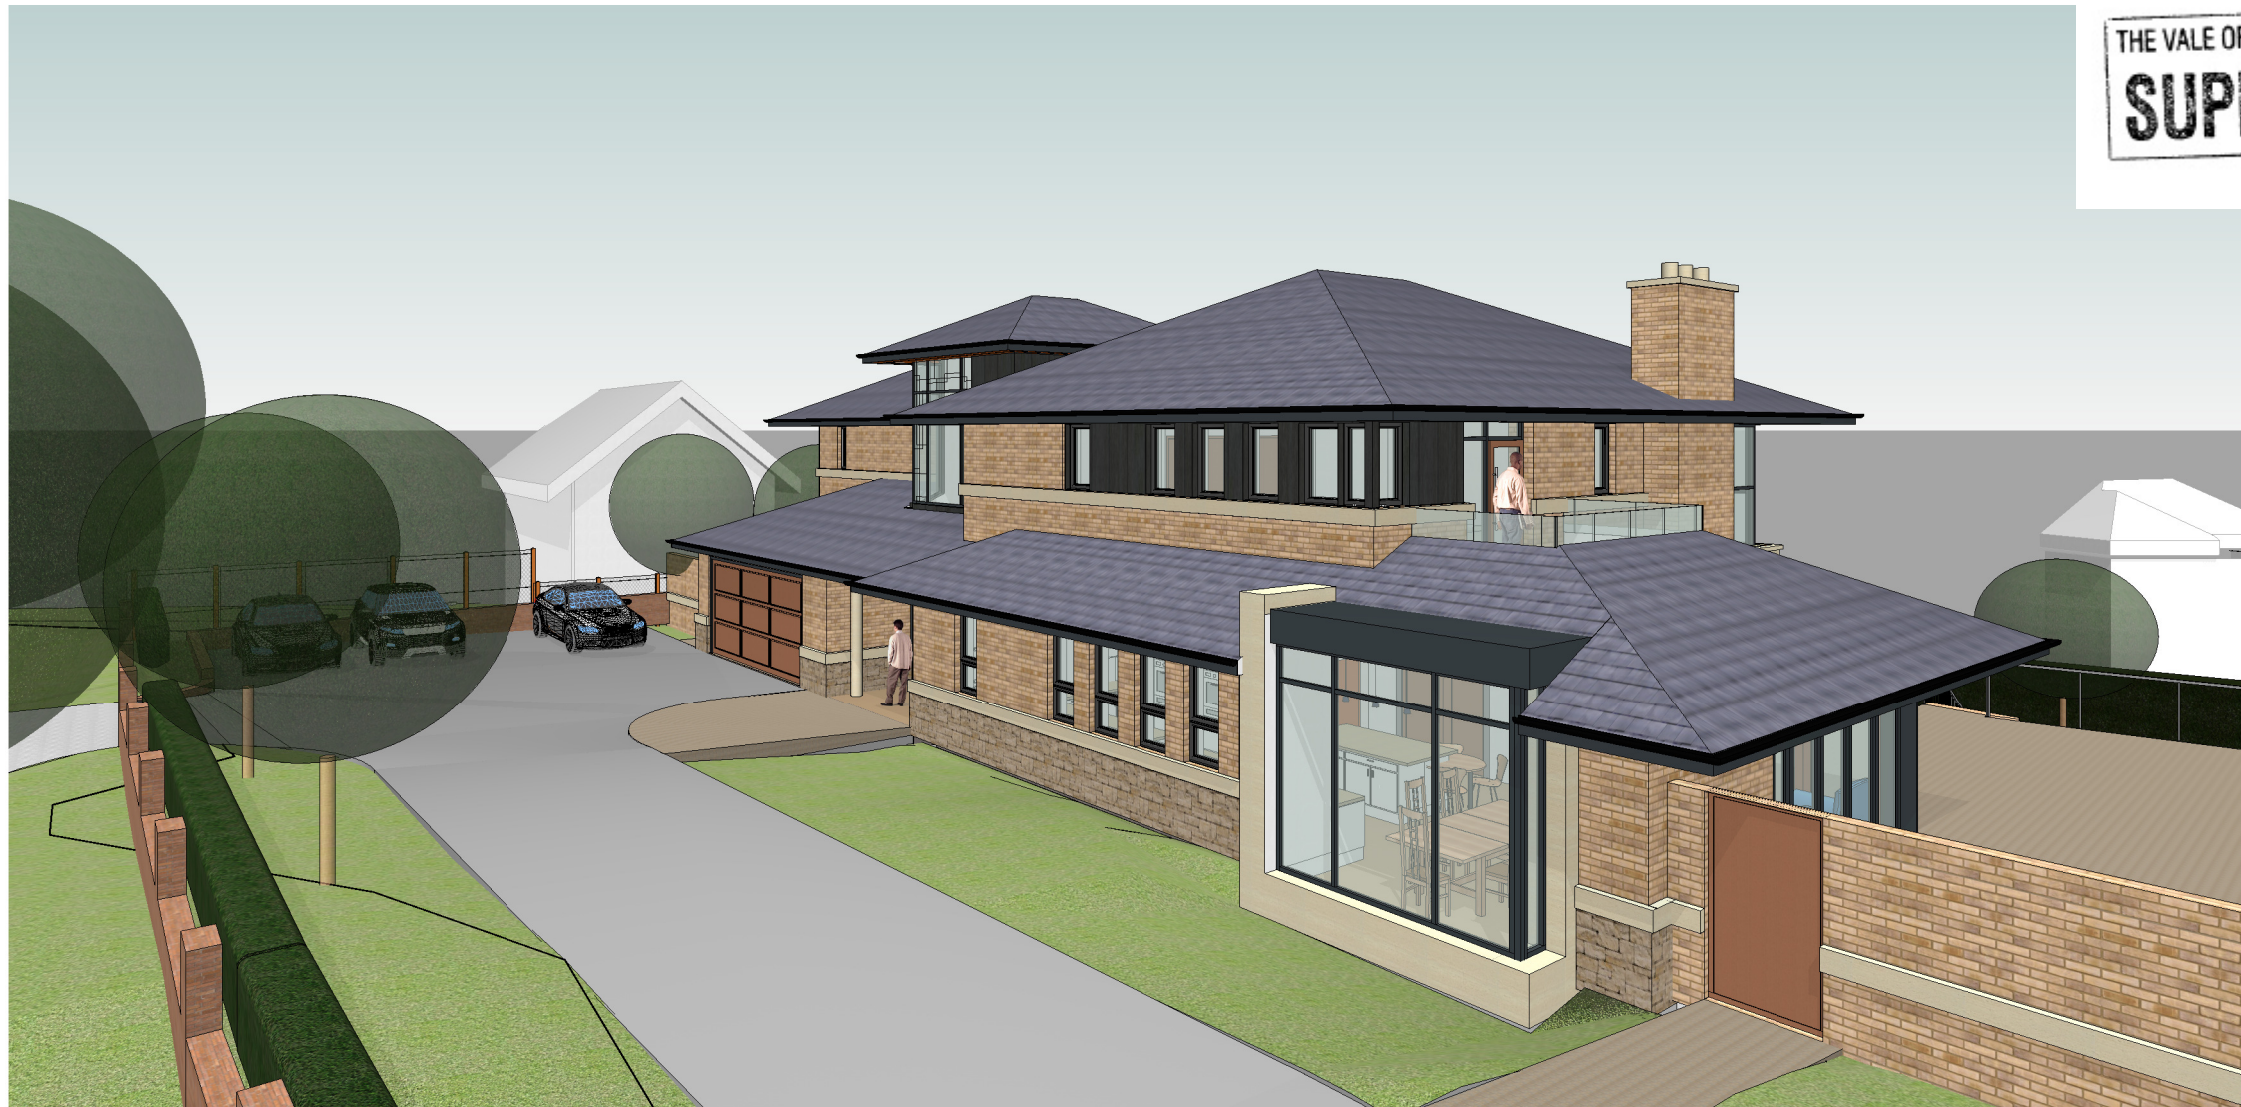

1 Elevated View From Street

THE VALE OF GLAMORGAN COUNCIL
SUPERSEDED

first issue	Author	12/21/15
rev	description	by date

DOWN'S MERRIFIELD architects

t 02920 757722
www.downsmerrifield.com

project
12 Park Road
S Jones & R Evans

title
Perspectives

status
Planning

scale @ A3

job number	drawing number	rev
111	A(P)05	

please consider the environment before printing this document
refer to dimensions where provided