




RECEIVED Date.....

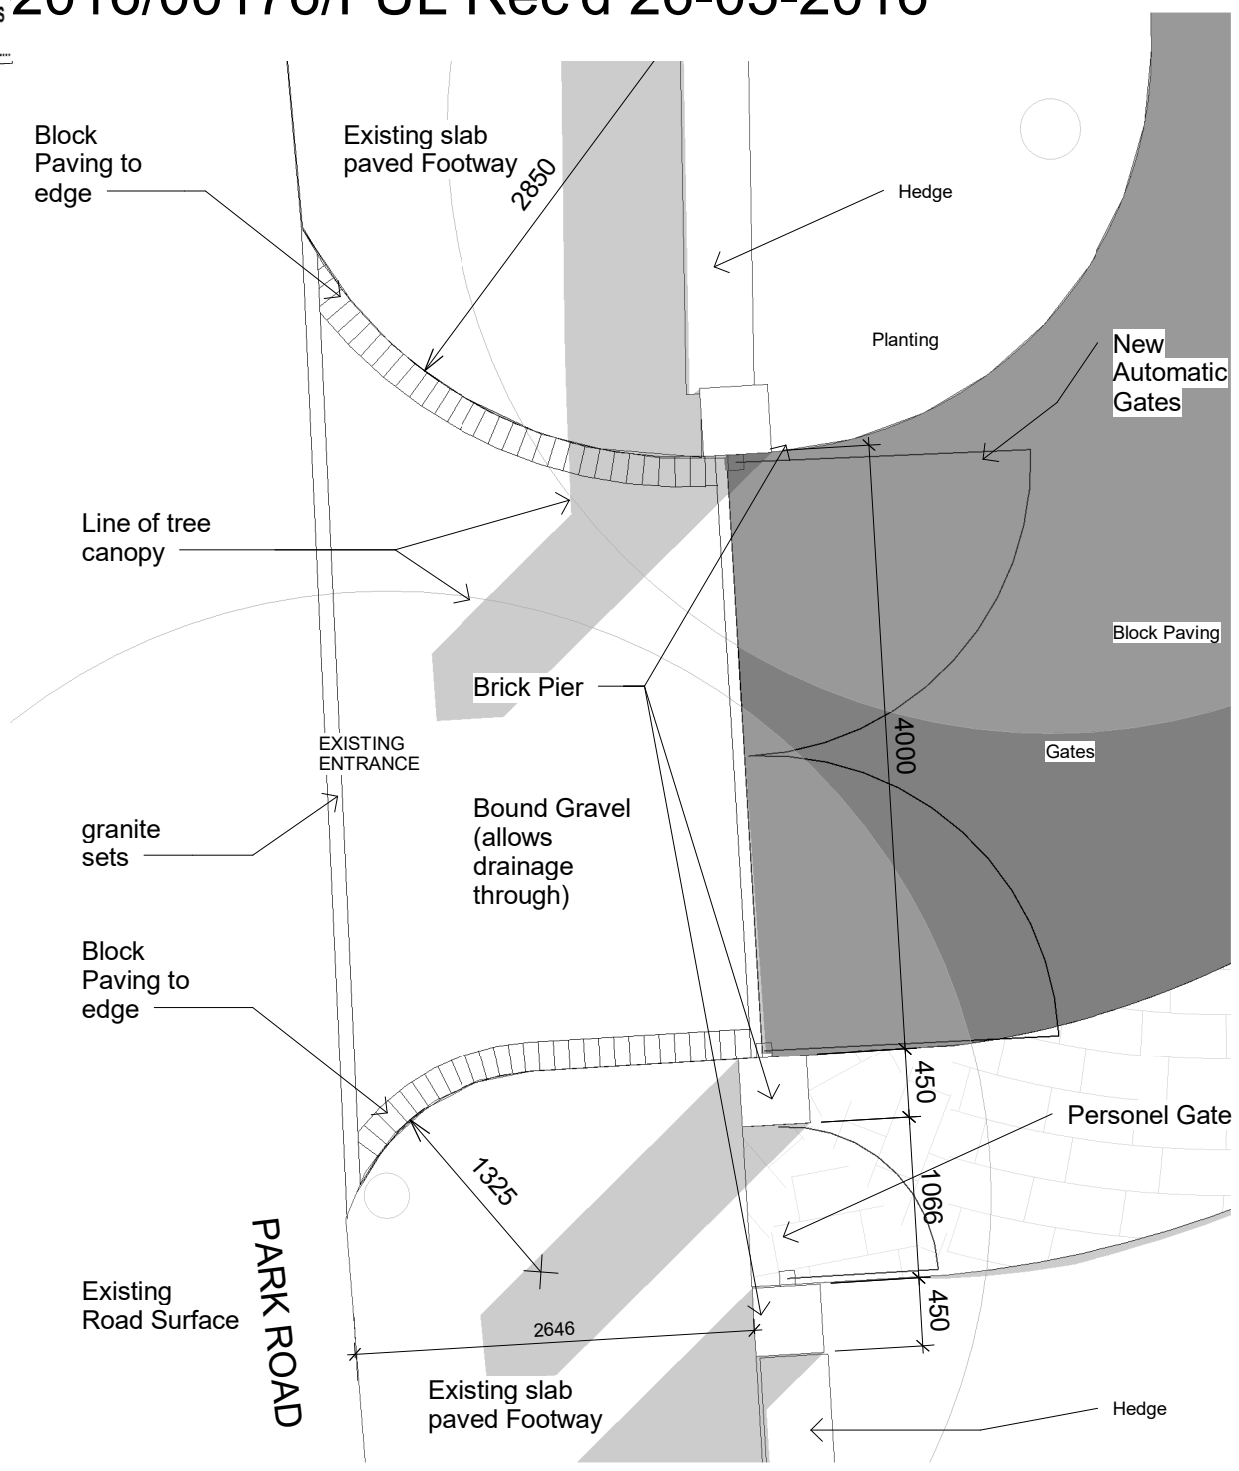

1 Site Entrance  
1 : 50

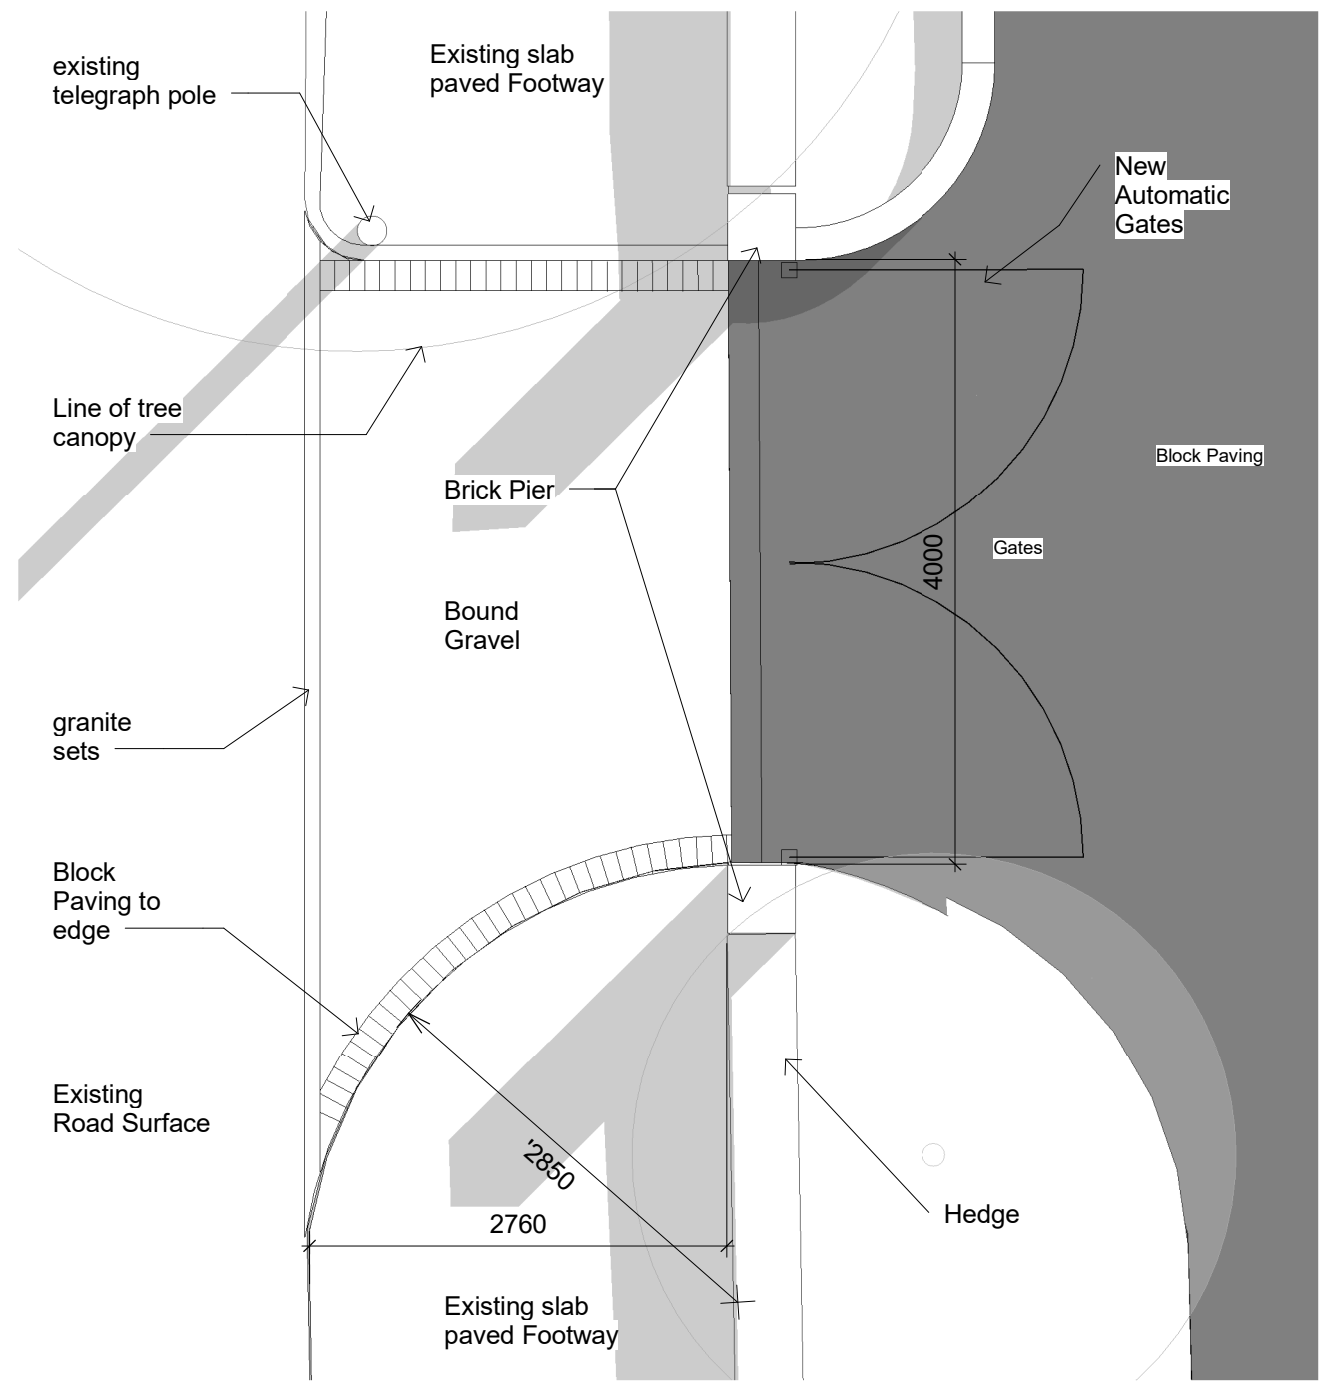

2 Site Exit  
1 : 50

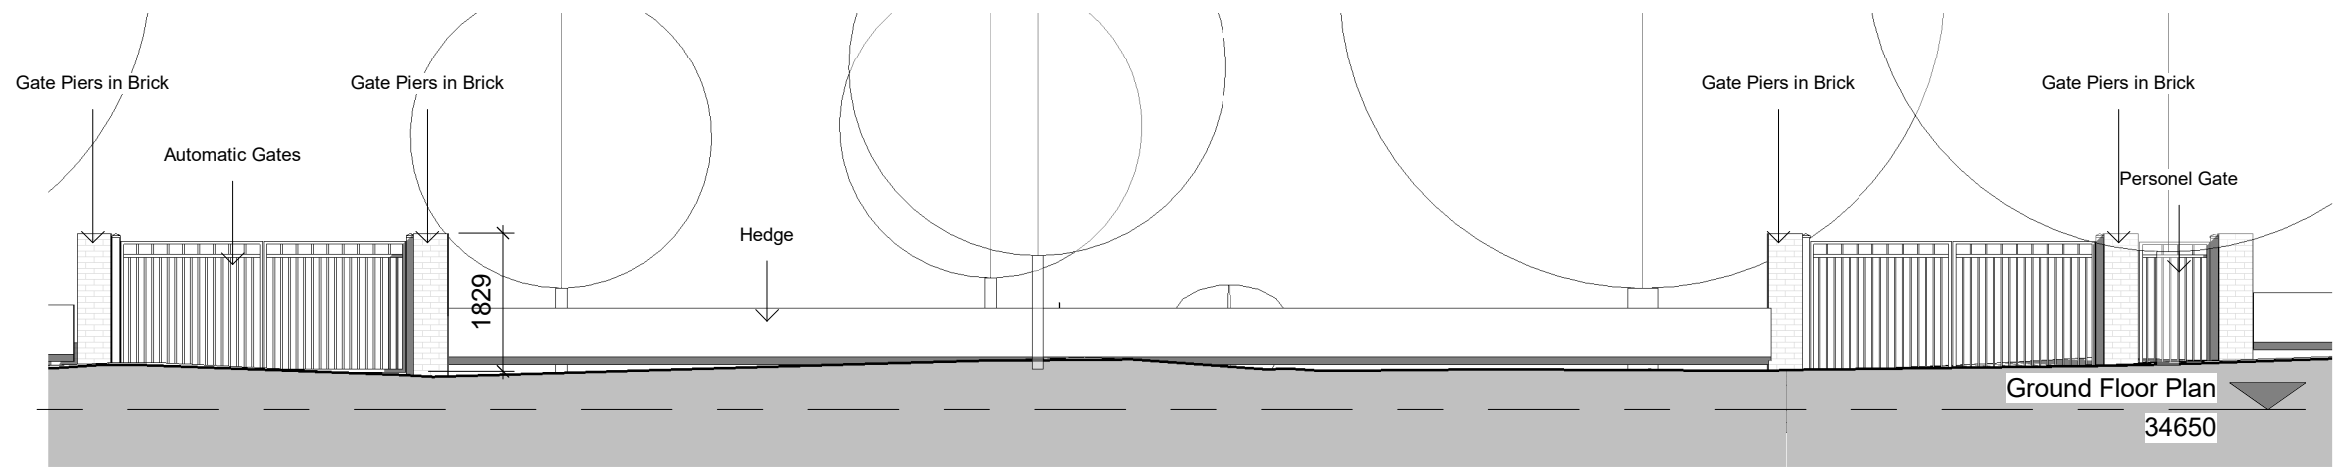

3 Park Road Section  
1 : 100

rev	description	Author	date
first issue		Author	05/26/16

DOWNSMERRIFIELD architects  
t 02920 757722  
www.downsmerrifield.com

project  
12 Park Road  
S Jones & R Evans

title  
Site Access

status  
Planning

scale @ A3  
As indicated

job number	drawing number	rev
111	A(P)-08	

please consider the environment before printing this document  
refer to dimensions where provided - do not scale from drawing