


M_PR_N M_D_N MR

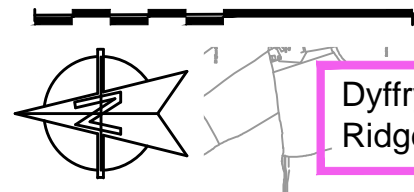

Dyffryn Basin and Ridge Slopes SLA

Ely Valley & Ridge Slopes SLA

Nant Llancafarn SLA

Barry

Cwm Talwg Woodlands









Waycock Cross

Barry Woodlands SSSI

Barry Woodlands SSSI

Sycamore Cross

Nant Whitton Woodlands SSSI

-  Indicative Zone of Visual Influence
-  Proposed Scheme
-  SINC
-  SSSI
-  Local Nature Reserves
-  SLA boundaries
-  TPO designations from Vale of Glamorgan
-  HLCA 010 Bonvilston Amalgamated Fieldscape

© Crown Copyright and database right 2012. Ordnance Survey 100021874. Welsh Government.
 © Hawffraint a hawliau cronfa ddata'r Goron 2012. Rhif Trwydded yr Arolwg Ordnans 100021874.
 Digital Mapping Solutions from Dotted Eyes Limited © Copyright and Database right 2011

Rev	Date	Description	By	Chk	App

PARSONS BRINCKERHOFF
 Kings Orchard
 1 Queen Street, Bristol
 BS2 0HQ
 Tel: 44-(0)117-930-6200

Client: **VALE of GLAMORGAN**

BRO MORGANNWG

Site/Project:
FIVE MILE LANE IMPROVEMENTS


Title:
LANDSCAPE CONTEXT DESIGNATIONS

Drawn: SF	Checked: JW
Designed: EMK	Approved: JW
Date: 16/02/2016	Scale: 1:20,000 A3 Sheet: 1_OF_3
Project Number: 60654	Drawing Number: 60654/8.1A
	Revision: 1

Logn: Emma Money-Kyrle
 Plot Date: 16/02/2016 12:26:05
 File Name: M:\60654\Design\landscape\JAN 2016\Landscape Context - Designations Figure 8.1A.dwg



File Name: M:\60654\Design\landscape\JAN 2016\Landscape Context - Features Figure 8.1B.dwg
 Plot Date: 16/02/2016 14:31:18
 Login: Emma Money-Kyrle

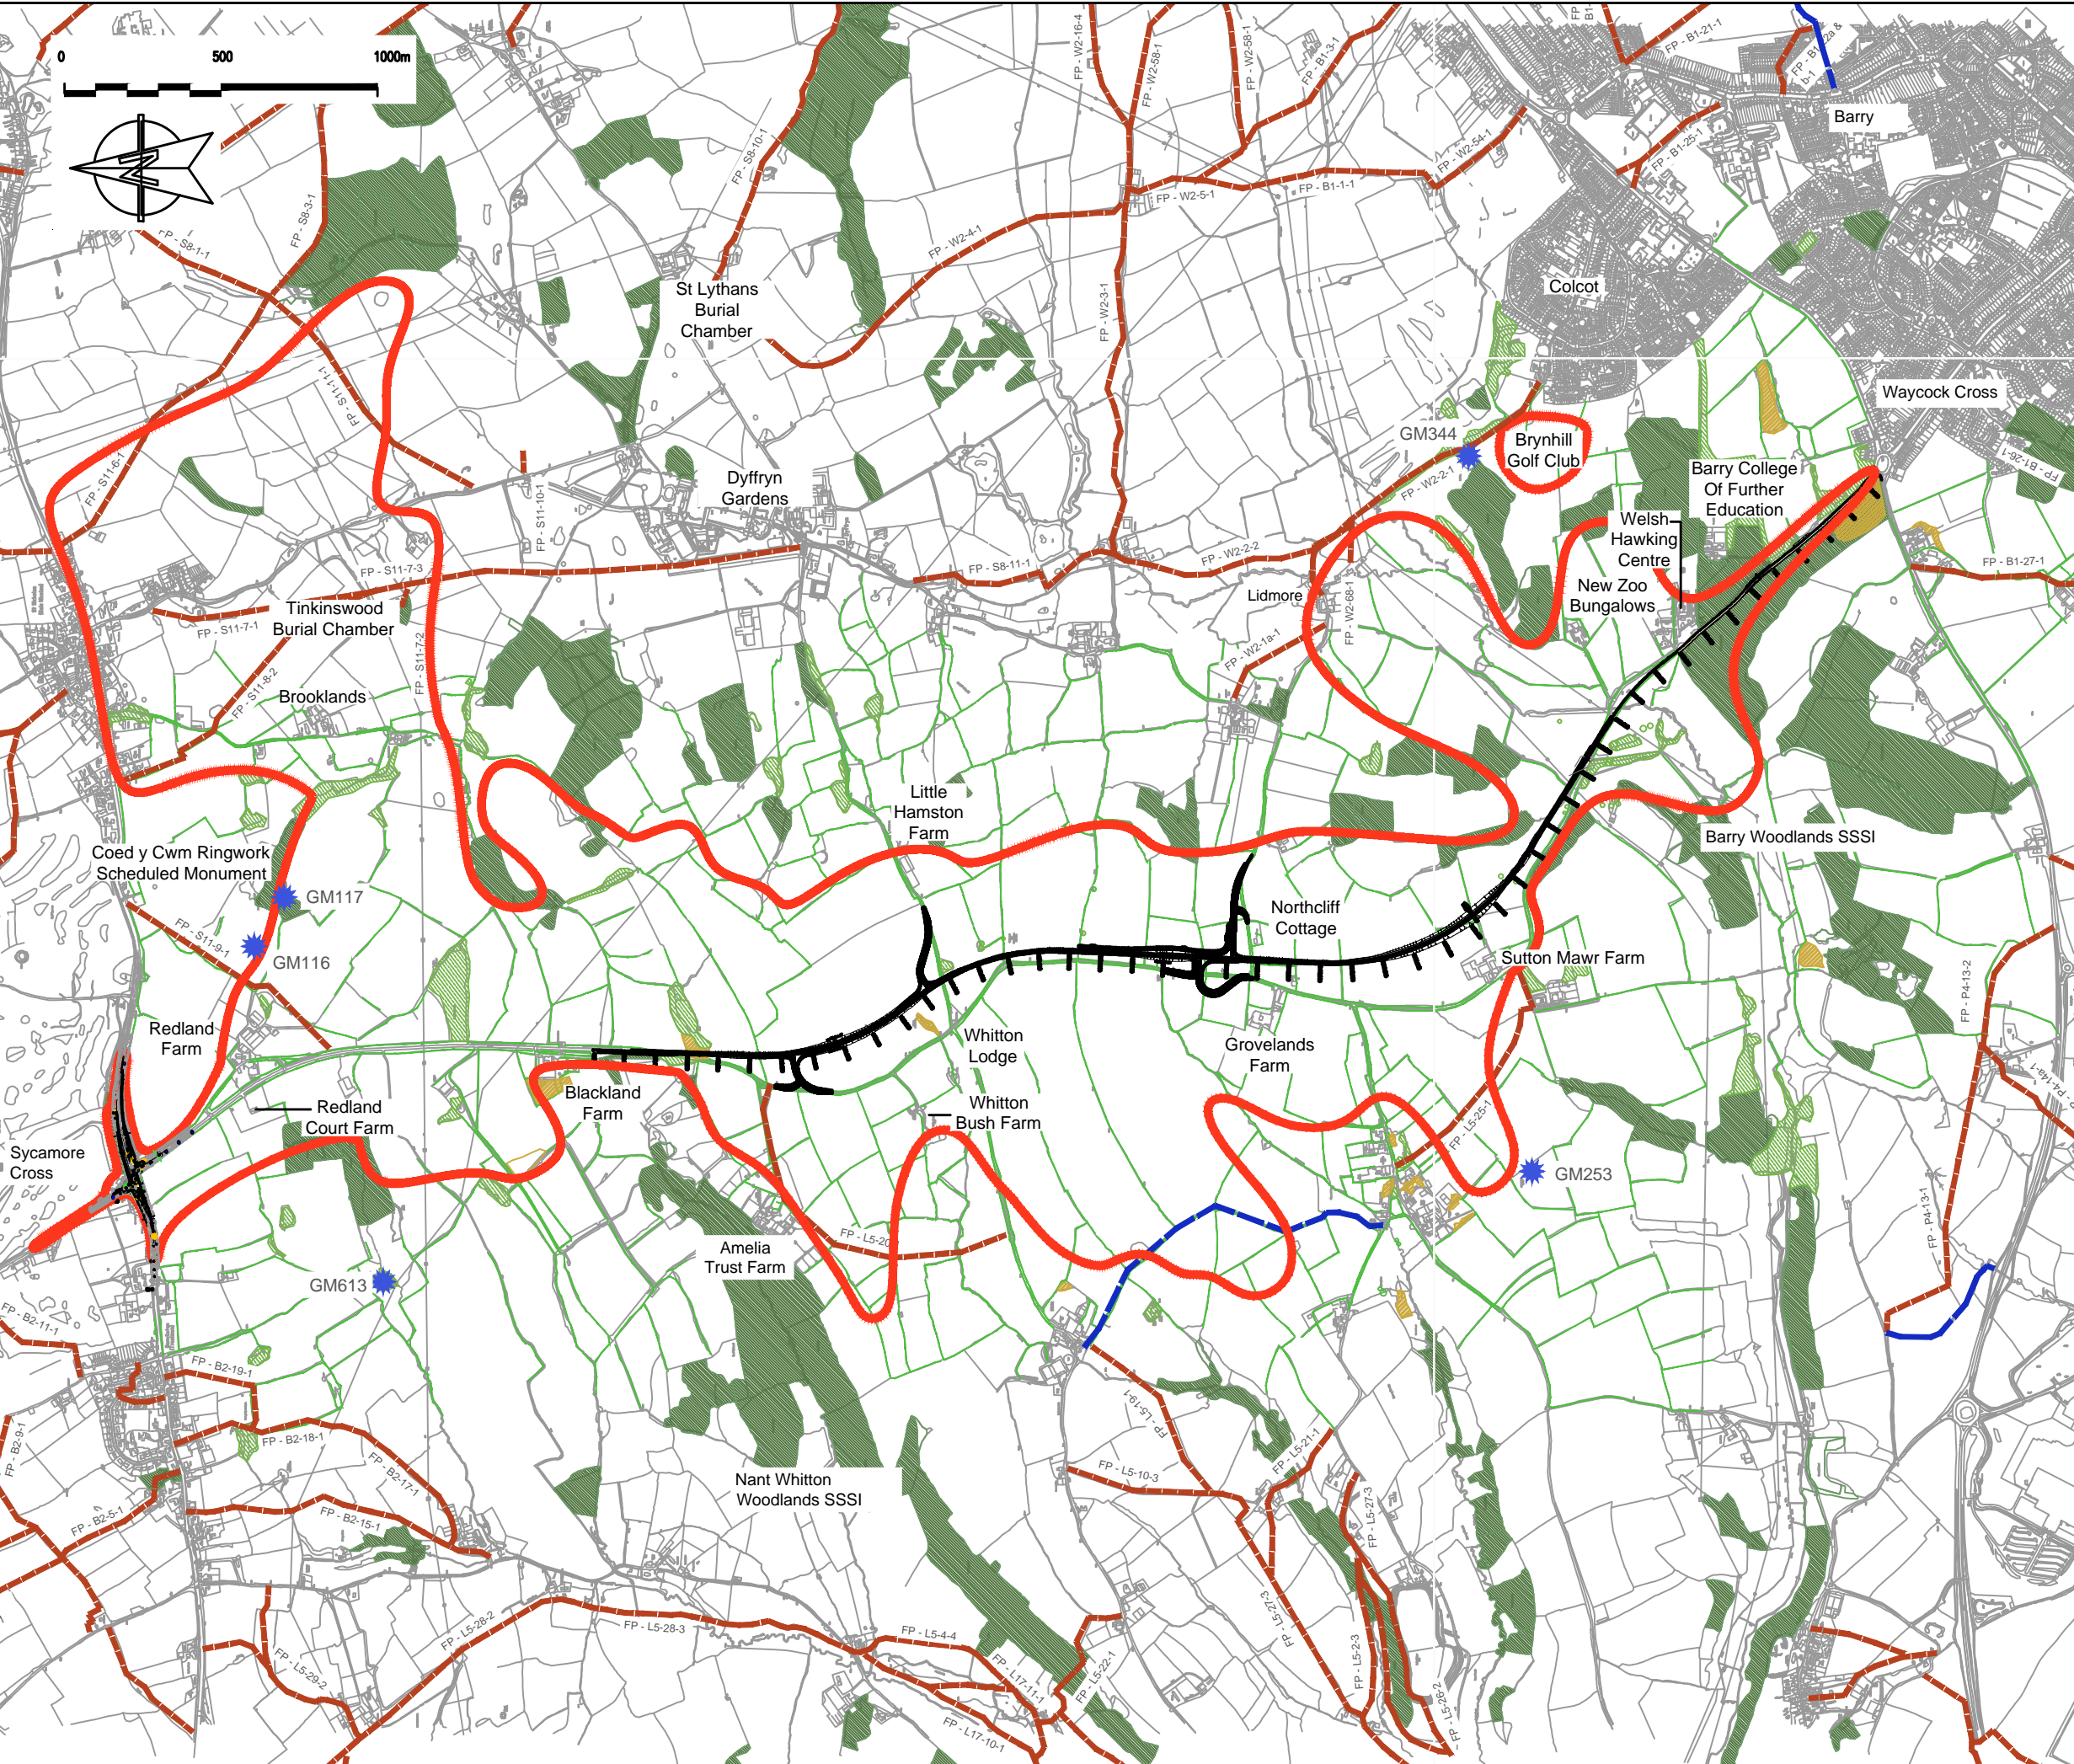

- Indicative Zone of Visual Influence
- Proposed Scheme
- Existing Scrub
- Existing Ancient Woodland
- Existing Woodland
- Existing Hedgerow
- PROW
- Bridleway
- Scheduled Monument

© Crown Copyright and database right 2012. Ordnance Survey 100021874. Welsh Government.
 © Hawlfraint a hawliau cronfa ddata'r Goron 2012. Rhif Trwydded yr Arolwg Ordnans 100021874.
 Digital Mapping Solutions from Dotted Eyes Limited © Copyright and Database right 2011

Rev	Date	Description	By	Chk	App

PARSONS BRINCKERHOFF
 Kings Orchard
 1 Queen Street, Bristol
 BS2 0HQ
 Tel: 44-(0)117-930-6200

Client: **VALE of GLAMORGAN**


BRO MORGANNWG


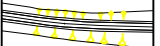
Site/Project: **FIVE MILE LANE IMPROVEMENTS**
 Title: **LANDSCAPE CONTEXT**
LANDSCAPE FEATURES


Drawn: EMK	Checked: JW
Designed: EMK	Approved: JW
Date: 16/02/2016	Scale: 1:20,000 A3 Sheet: 2_OF_3
Project Number: 60654	Drawing Number: 60654/8.1B
	Revision: 1

M_PR_N M_D_N MR

Login: Emma Money-Kyrle
Plot Date: 09/02/2016 10:14:22
File Name: M:\60654\Design\landscape\JAN 2016\Topography Figure 8.1C.dwg

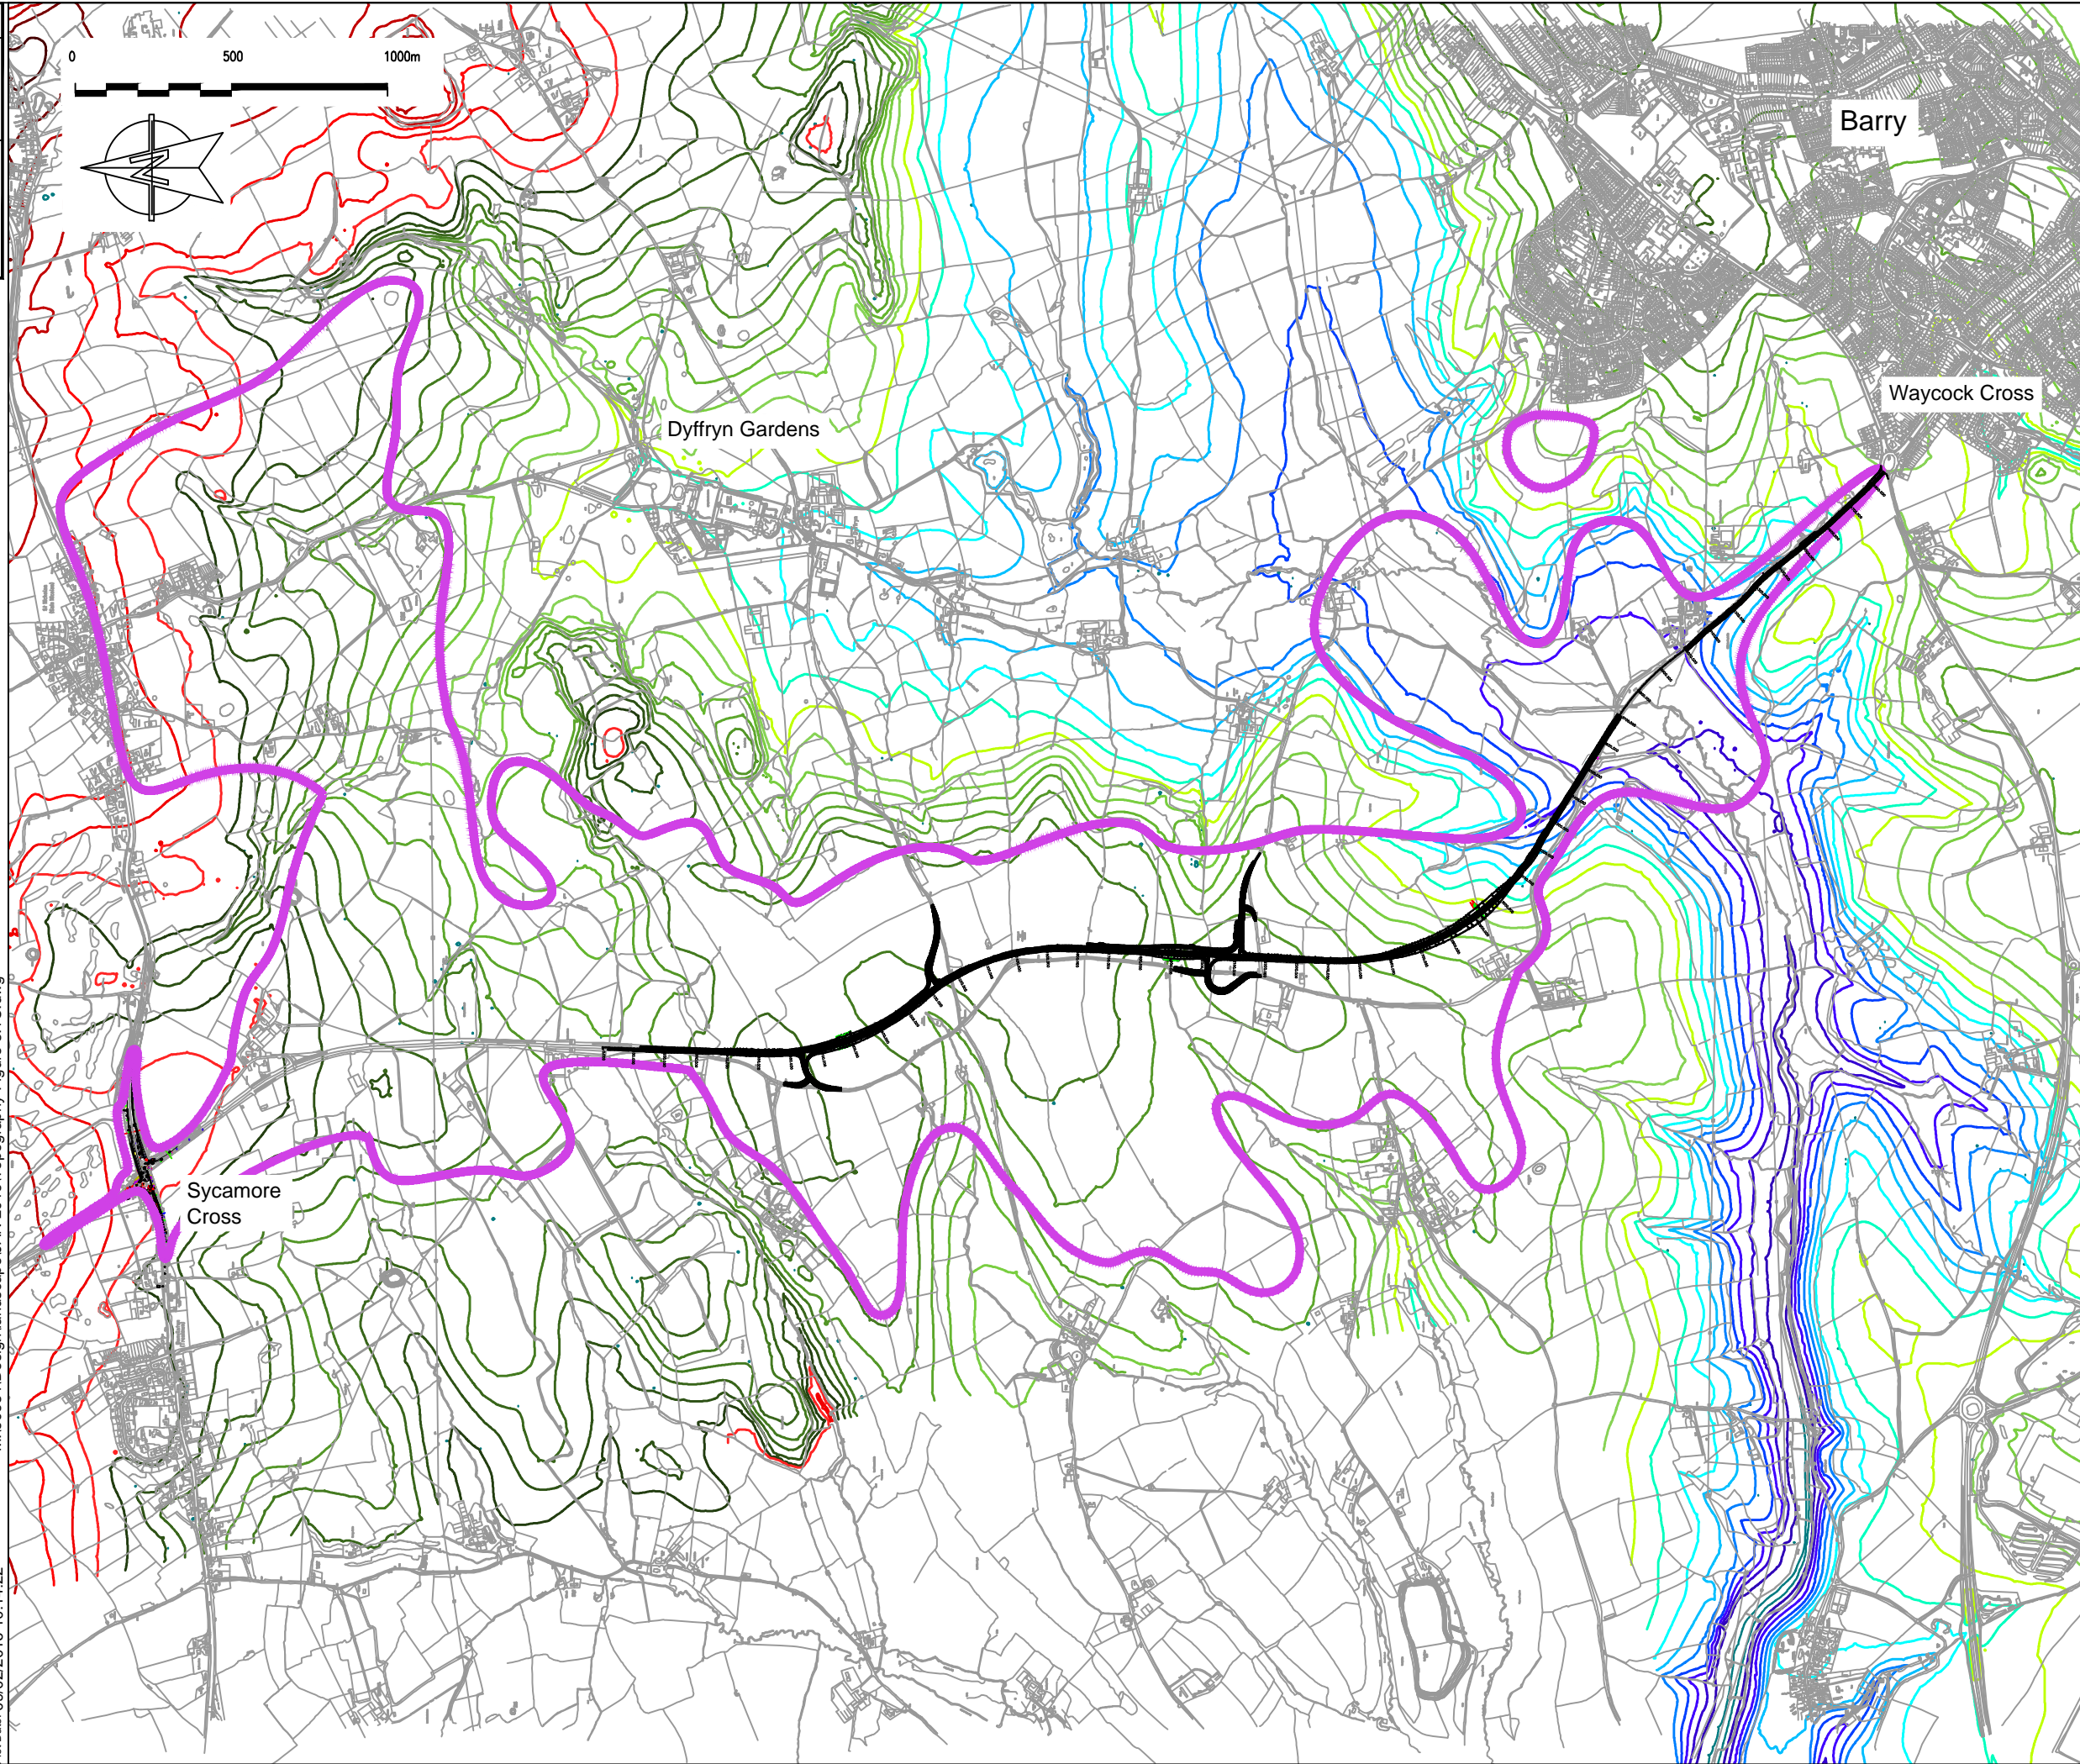

 Indicative Zone of Visual Influence
 Proposed Scheme

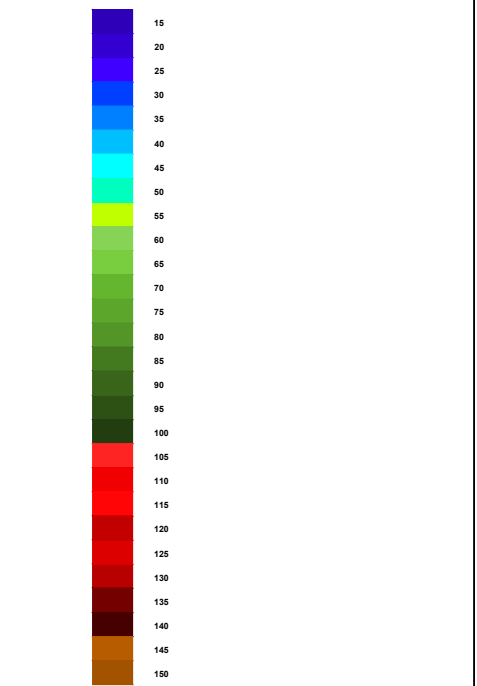

© Crown Copyright and database right 2012. Ordnance Survey 100021874. Welsh Government.
 © Hawlfraint a hawliau cronfa ddata'r Goron 2012. Rhif Trwydded yr Arolwg Ordnans 100021874.
 Digital Mapping Solutions from Dotted Eyes Limited © Copyright and Database right 2011

Rev	Date	Description	By	Chk	App

PARSONS BRINCKERHOFF
 Kings Orchard
 1 Queen Street, Bristol
 BS2 0HQ
 Tel: 44-(0)117-930-6200

Client: **VALE of GLAMORGAN**

BRO MORGANNWG

Site/Project:
FIVE MILE LANE IMPROVEMENTS

Title:
LANDSCAPE CONTEXT TOPOGRAPHY

Drawn: EMK	Checked: JW
Designed: EMK	Approved: JW
Date: 09/02/2016	Scale: 1:20,000 A3 Sheet: 3_OF_3
Project Number: 60654	Drawing Number: 60654/8.1C
	Revision: 1

© Copyright Parsons Brinckerhoff