



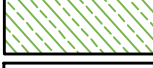





-  Proposed Scheme
-  CPO Boundary
-  Existing Scrub
-  Existing Ancient Woodland
-  Existing Woodland
-  Existing Hedgerow
-  Hedgerow to be removed
-  Existing Woodland to be removed

© Crown Copyright and database right 2012. Ordnance Survey 100021874. Welsh Government.
 © Hawlfraint a hawliau cronfa ddata'r Goron 2012. Rhif Trwydded yr Arolwg Ordnans 100021874.
 Digital Mapping Solutions from Dotted Eyes Limited © Copyright and Database right 2011

Rev	Date	Description	By	Chk	App

PARSONS BRINCKERHOFF
 Kings Orchard
 1 Queen Street, Bristol
 BS2 0HQ
 Tel: 44-(0)117-930-6200

Client: **VALE of GLAMORGAN**

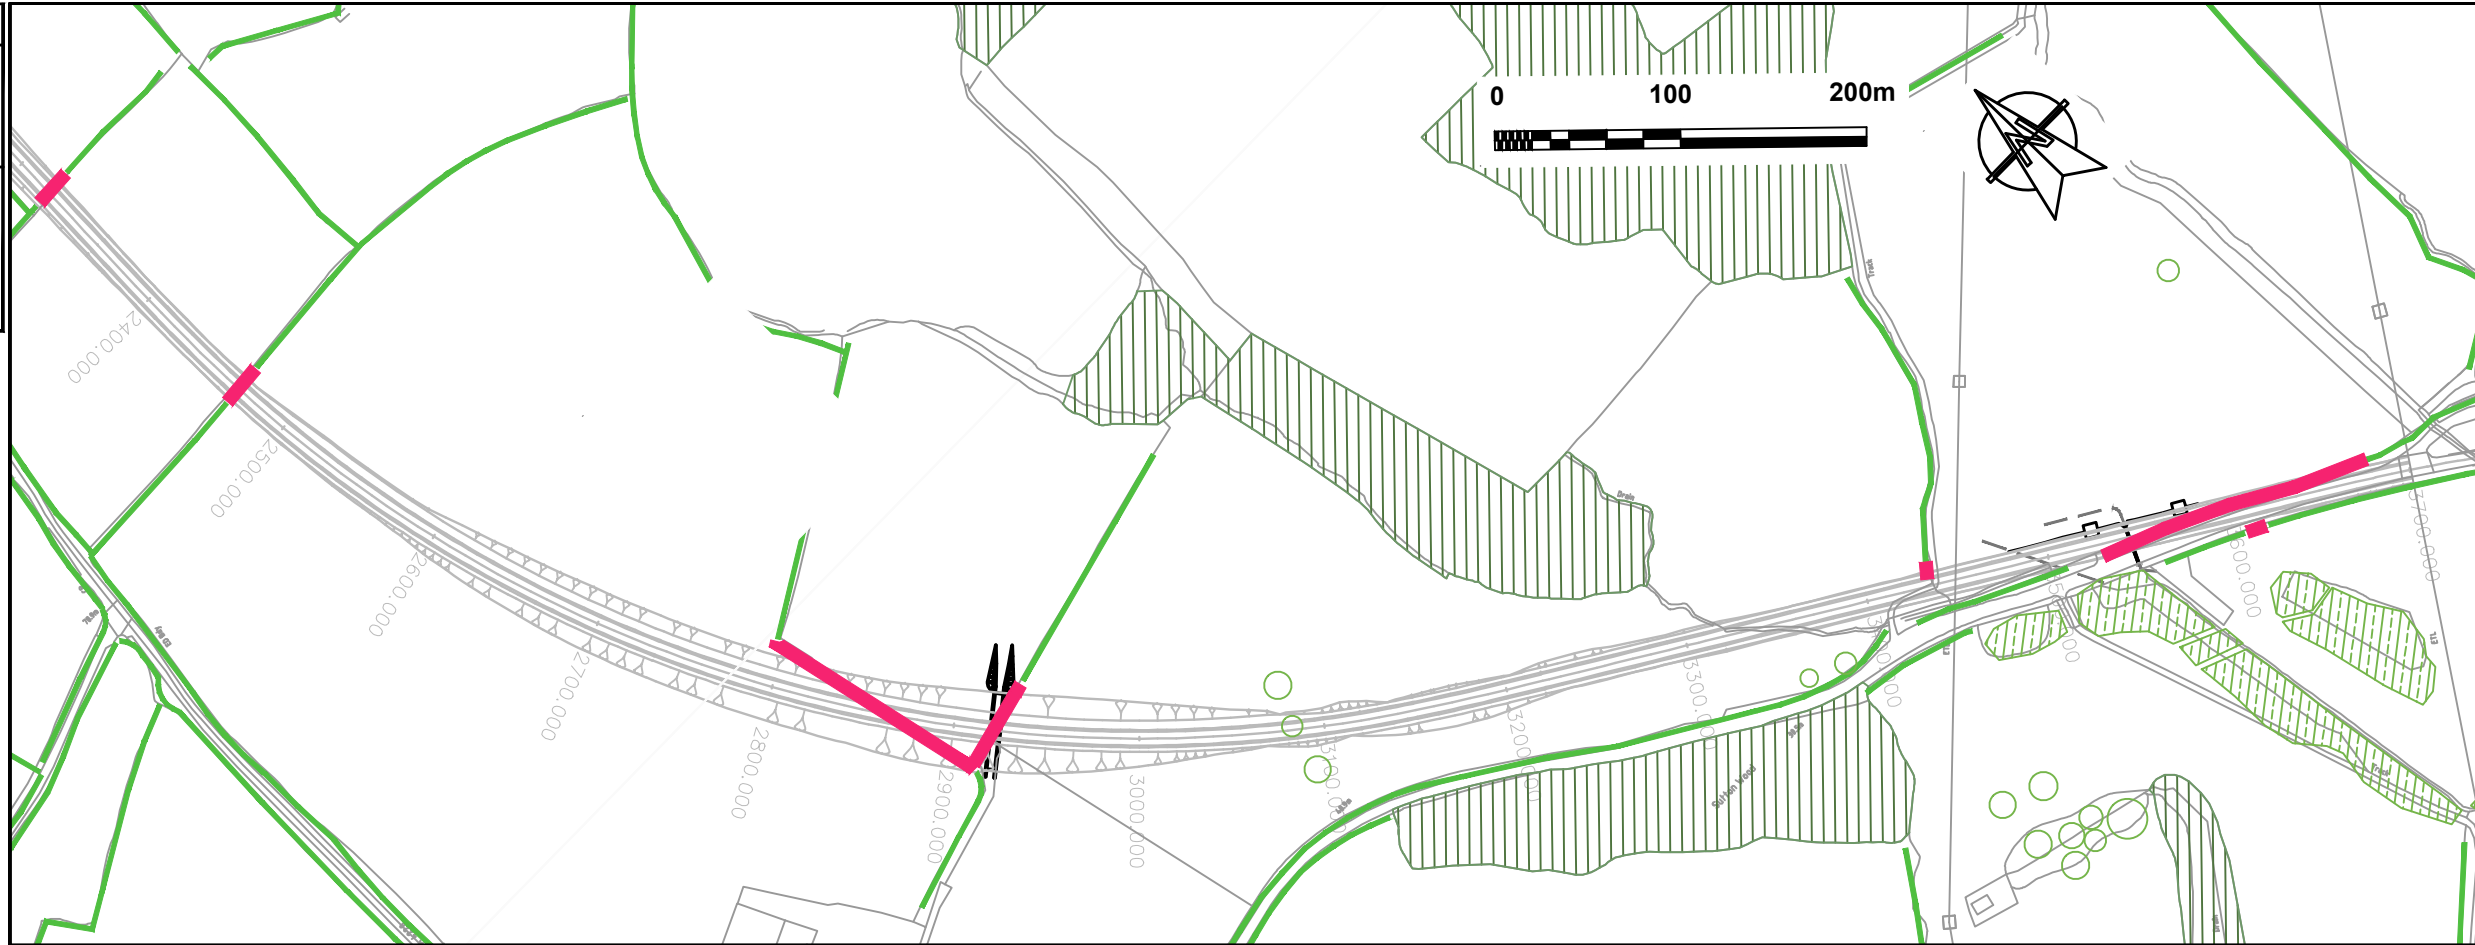
BRO MORGANNWG








Site/Project:
FIVE MILE LANE IMPROVEMENTS

Title:
EXISTING VEGETATION TO BE REMOVED

Drawn: EMK	Checked: JW
Designed: EMK	Approved: JW
Date: 10/02/2016	Scale: NTS A3 Sheet: 1_OF_1
Project Number: 60654	Drawing Number: 60654/8.8A
	Revision: 1

© Copyright Parsons Brinckerhoff

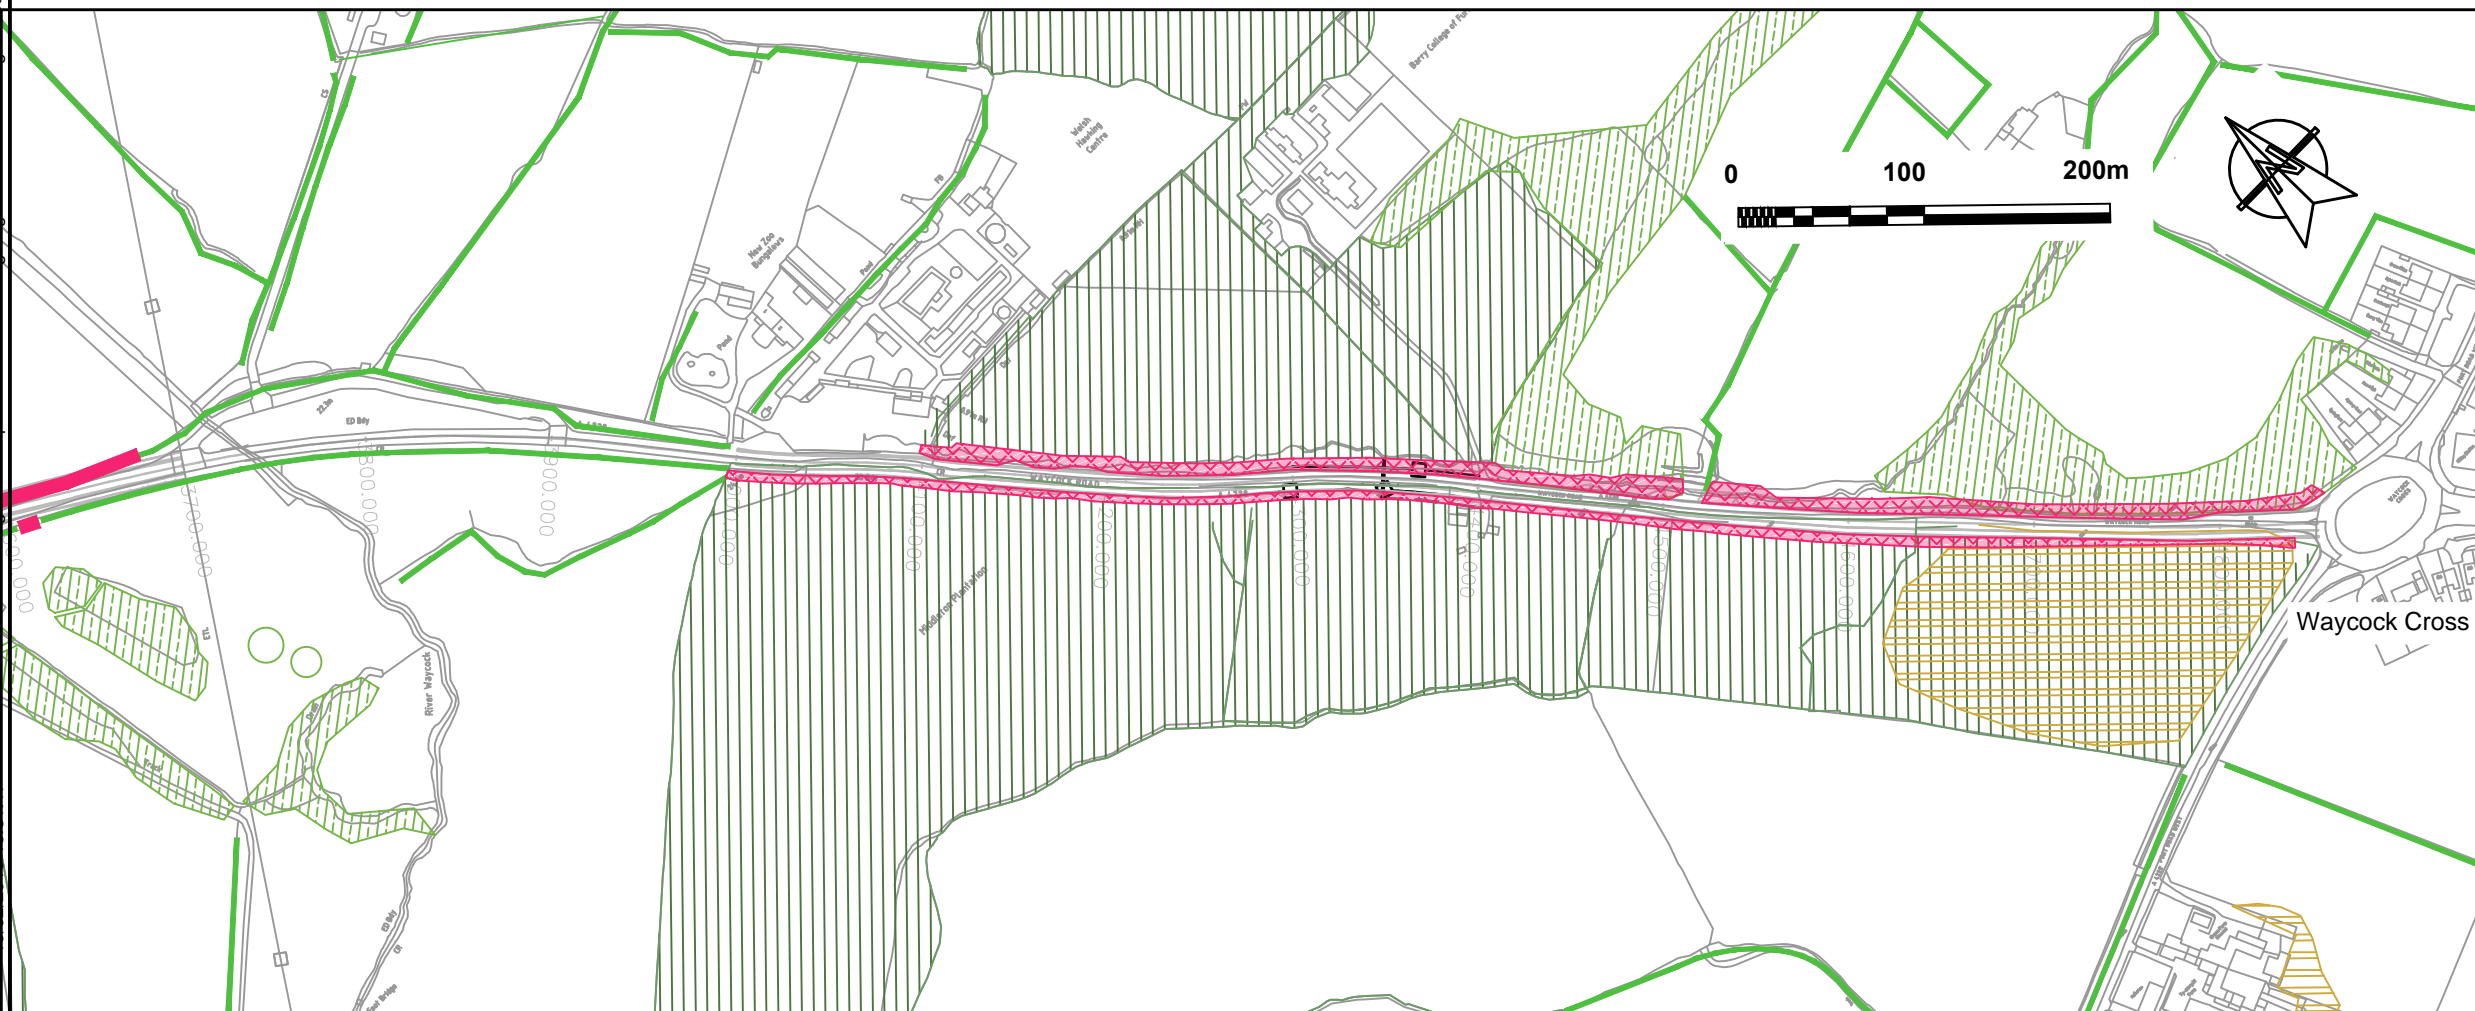


-  Proposed Scheme
-  Existing Scrub
-  Existing Ancient Woodland
-  Existing Woodland
-  Existing Hedgerow
-  Hedgerow to be removed
-  Existing Woodland to be removed

© Crown Copyright and database right 2012. Ordnance Survey 100021874. Welsh Government.
 © Hawlfraint a hawliau cronfa ddata'r Goron 2012. Rhif Trwydded yr Arolwg Ordnans 100021874.
 Digital Mapping Solutions from Dotted Eyes Limited © Copyright and Database right 2011

Rev	Date	Description	By	Chk	App

Login: Emma Money-Kyrle
 Plot Date: 16/02/2016 16:31:17
 File Name: M:\60654\Design\landscapes\JAN 2016\Existing_Veg to be Removed\Figure 8.8.dwg



PARSONS BRINCKERHOFF
 Kings Orchard
 1 Queen Street, Bristol
 BS2 0HQ
 Tel: 44-(0)117-930-6200

Client: **VALE of GLAMORGAN**

BRO MORGANNWG

Site/Project:
FIVE MILE LANE IMPROVEMENTS

Title:
EXISTING VEGETATION TO BE REMOVED

Drawn: EMK	Checked: JW
Designed: EMK	Approved: JW
Date: 10/02/2016	Scale: NTS A3 Sheet: 2_OF_2
Project Number: 60654	Drawing Number: 60654/8.8B
	Revision: 1

© Copyright Parsons Brinckerhoff