


M P R N M D N MR

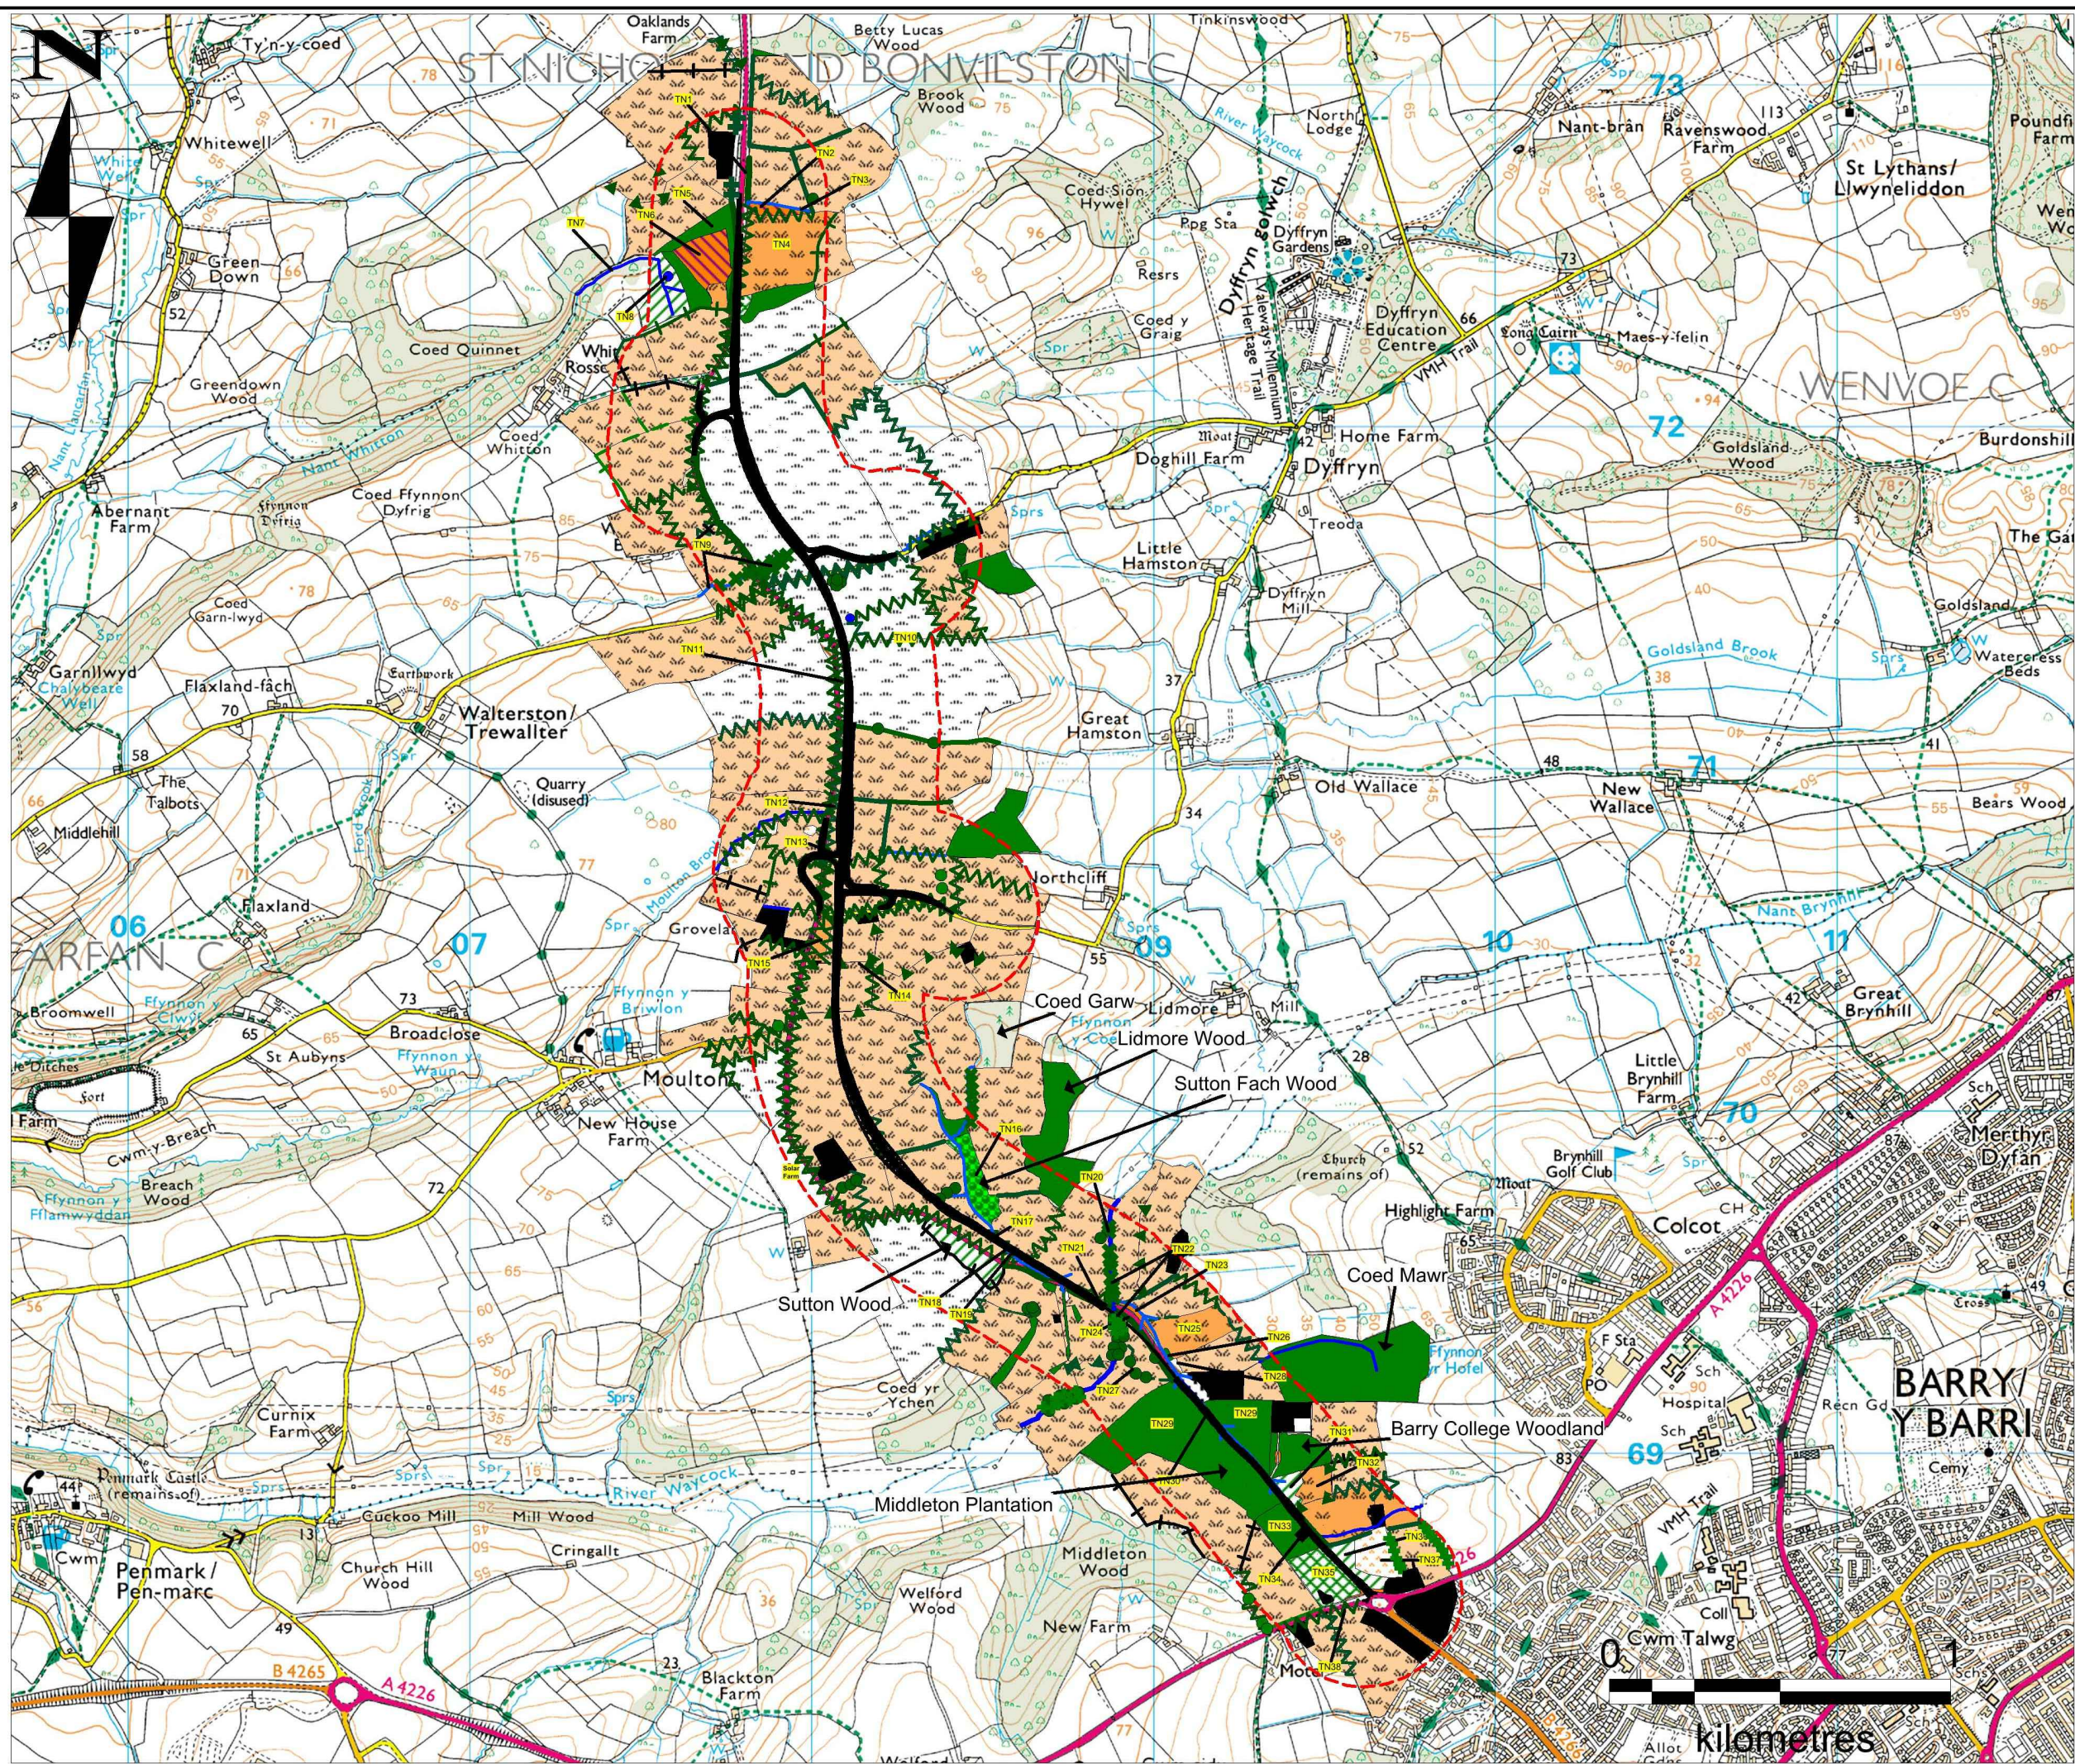

Key

	Semi-natural broadleaved woodland		Standing Water
	Plantation broadleaved woodland		Arable land
	Semi-natural mixed woodland		Buildings
	Dense scrub		Bare Ground
	Unimproved grassland		
	Semi-improved grassland		
	Improved grassland		
	Marshy grassland		
	Poor semi-improved grassland		
	Tall ruderal		
	Intact hedge species-rich		
	Intact hedge species-poor		
	Hedge and trees species-poor		
	Hedge and trees species-rich		
	Running water		
	Defunct hedge		
	Scattered scrub		
	Broadleaved scattered trees		
	250m Buffer (Study Area)		
	Scheme Alignment		

Rev	Date	Description	By	Chk	App

PARSONS BRINCKERHOFF
 Kings Orchard
 1 Queen Street, Bristol
 BS2 0HQ
 Tel: 44-(0)117-930-6200

Client: **VALE of GLAMORGAN**

BRO MORGANNWG

Site/Project: **FIVE MILE LANE IMPROVEMENTS**

Title: **PHASE ONE HABITAT SURVEY PLAN**

Drawn: JB	Checked: TR
Designed: JB	Approved: TR
Date: 19/10/2015	Scale: As shown A3
Project Number: 60654	Sheet: 1_OF
	Drawing Number: 60654/9.2
	Revision:

© Copyright Parsons Brinckerhoff

Login: Andy Spargo
 Plot Date: 19/10/2015 15:13:28
 File Name: \\calf-tacp-fs-01\Drawings\60654\Design\Upog Figures for Simon for ESIPHASE 1.dwg