



General Notes  
 Do not scale from this drawing  
 Dimensions shall be checked on site  
 All works to comply with current Building Regulations  
 All site works must be to the current drawing revision  
 Drawing is copyright of Evolution Building Design  
 The drawing information must be read  
 in conjunction with all relevant schedules  
 drawings, specifications and/or schedules  
 related to it or not, the contractor is responsible to  
 ensure that all work is in compliance with current  
 Building Regulations and all other relevant legislation

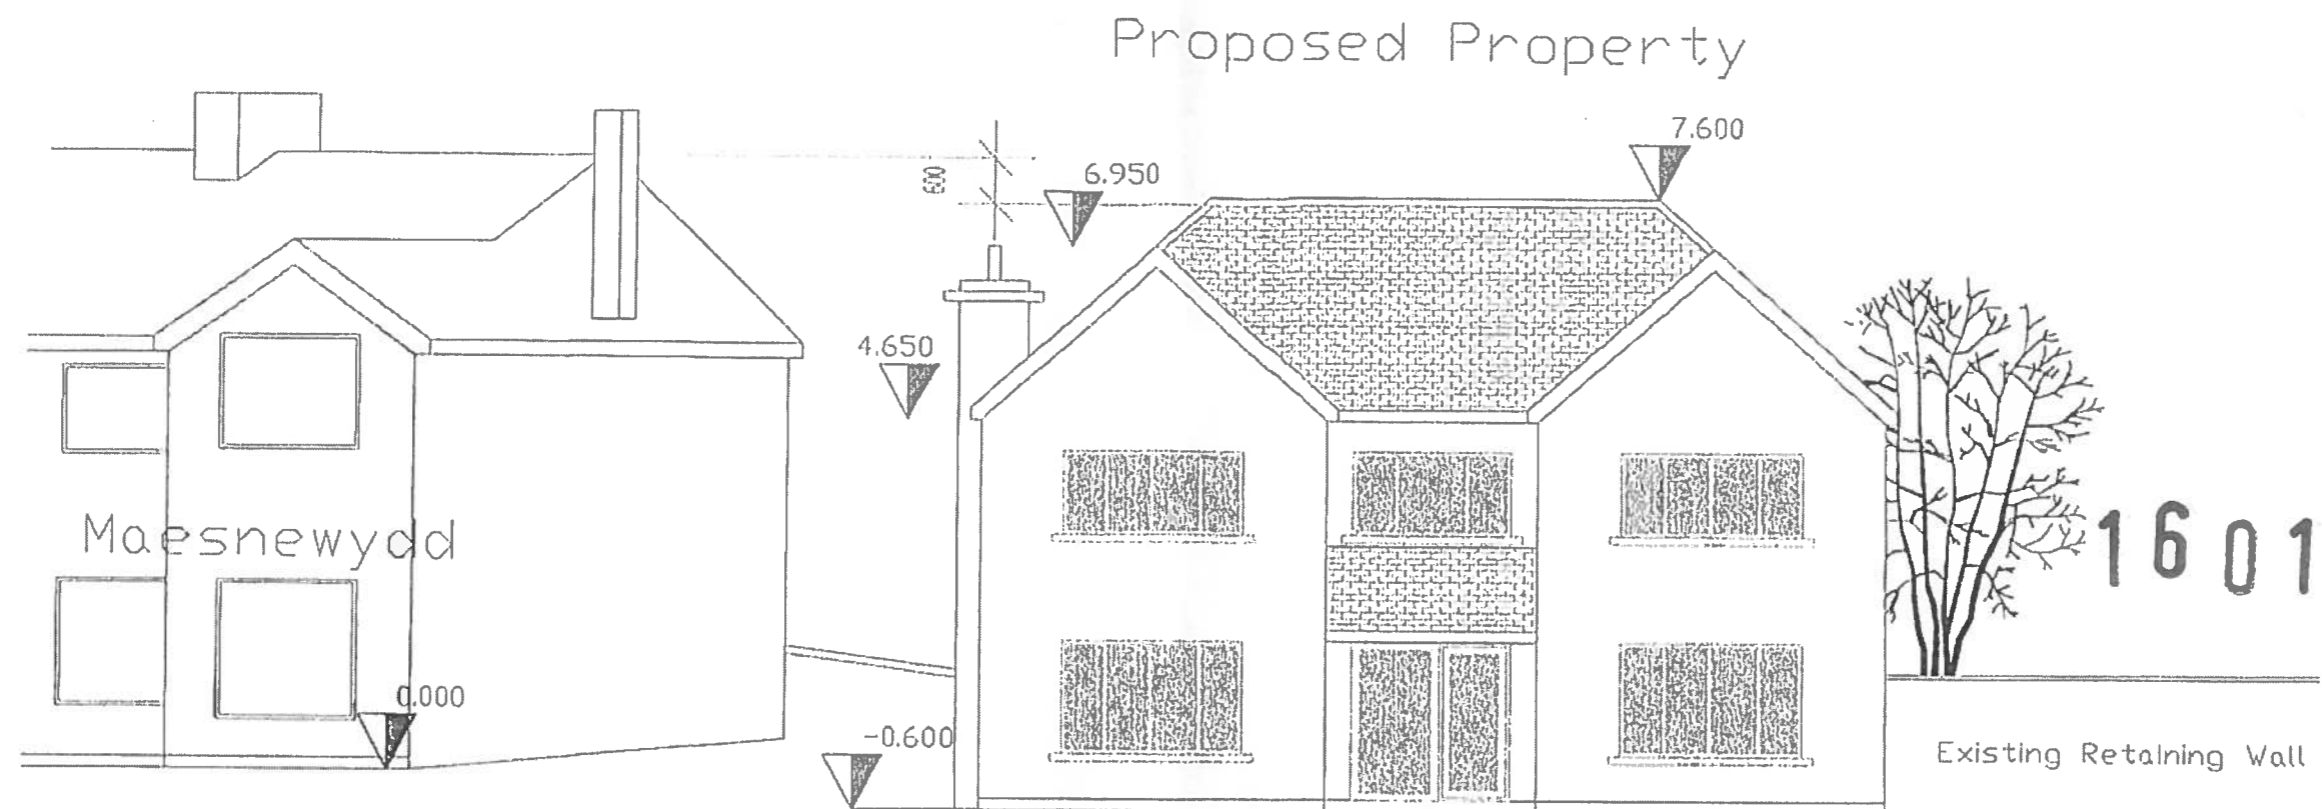

16 0 1 3 0 6 FUL

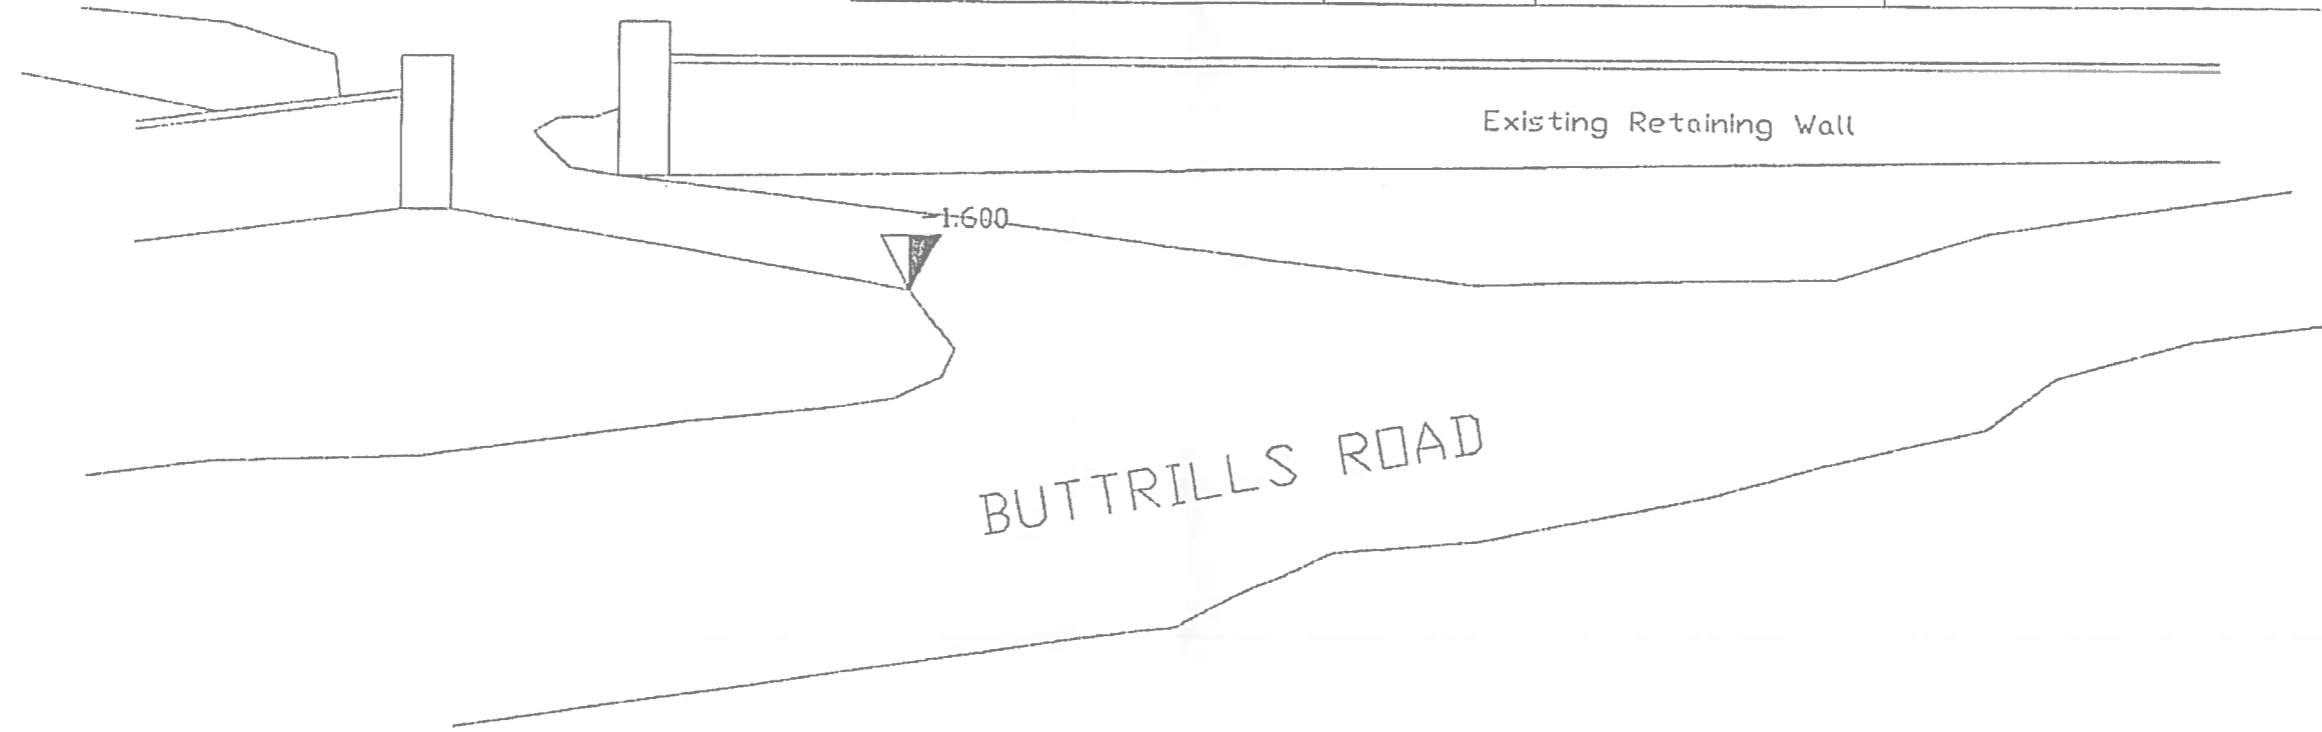

<b>EVOLUTION BUILDING DESIGN</b> TEL 01 446 774493 MOBILE 077 351 786 23 UPPER FLOOR, 89 EASTGATE, COMBES GATE 7AA		
Project:	Proposed House Adjoining Maes Newydd at Buttrills Road Barry	
Client:	Mrs P. Richards Maes Newydd Buttrills Road Barry	
Job Phase:	PLANNING	
Scale:	Date:	Drawn by:
1:100 @ A3	Aug 2010	CF
Drawing No:	Revision:	
PL203	A	
The drawing is copyright of Evolution Building Design. All dimensions must be checked on site. Letters only and not work comments. Do not scale. Any discrepancy between this drawing and other documents must be referred to Evolution Building Design immediately. This drawing shows Designated Only.		

Proposed Street Scene Elevations