


KEY

Land to be offered for adoption to Highway Authority

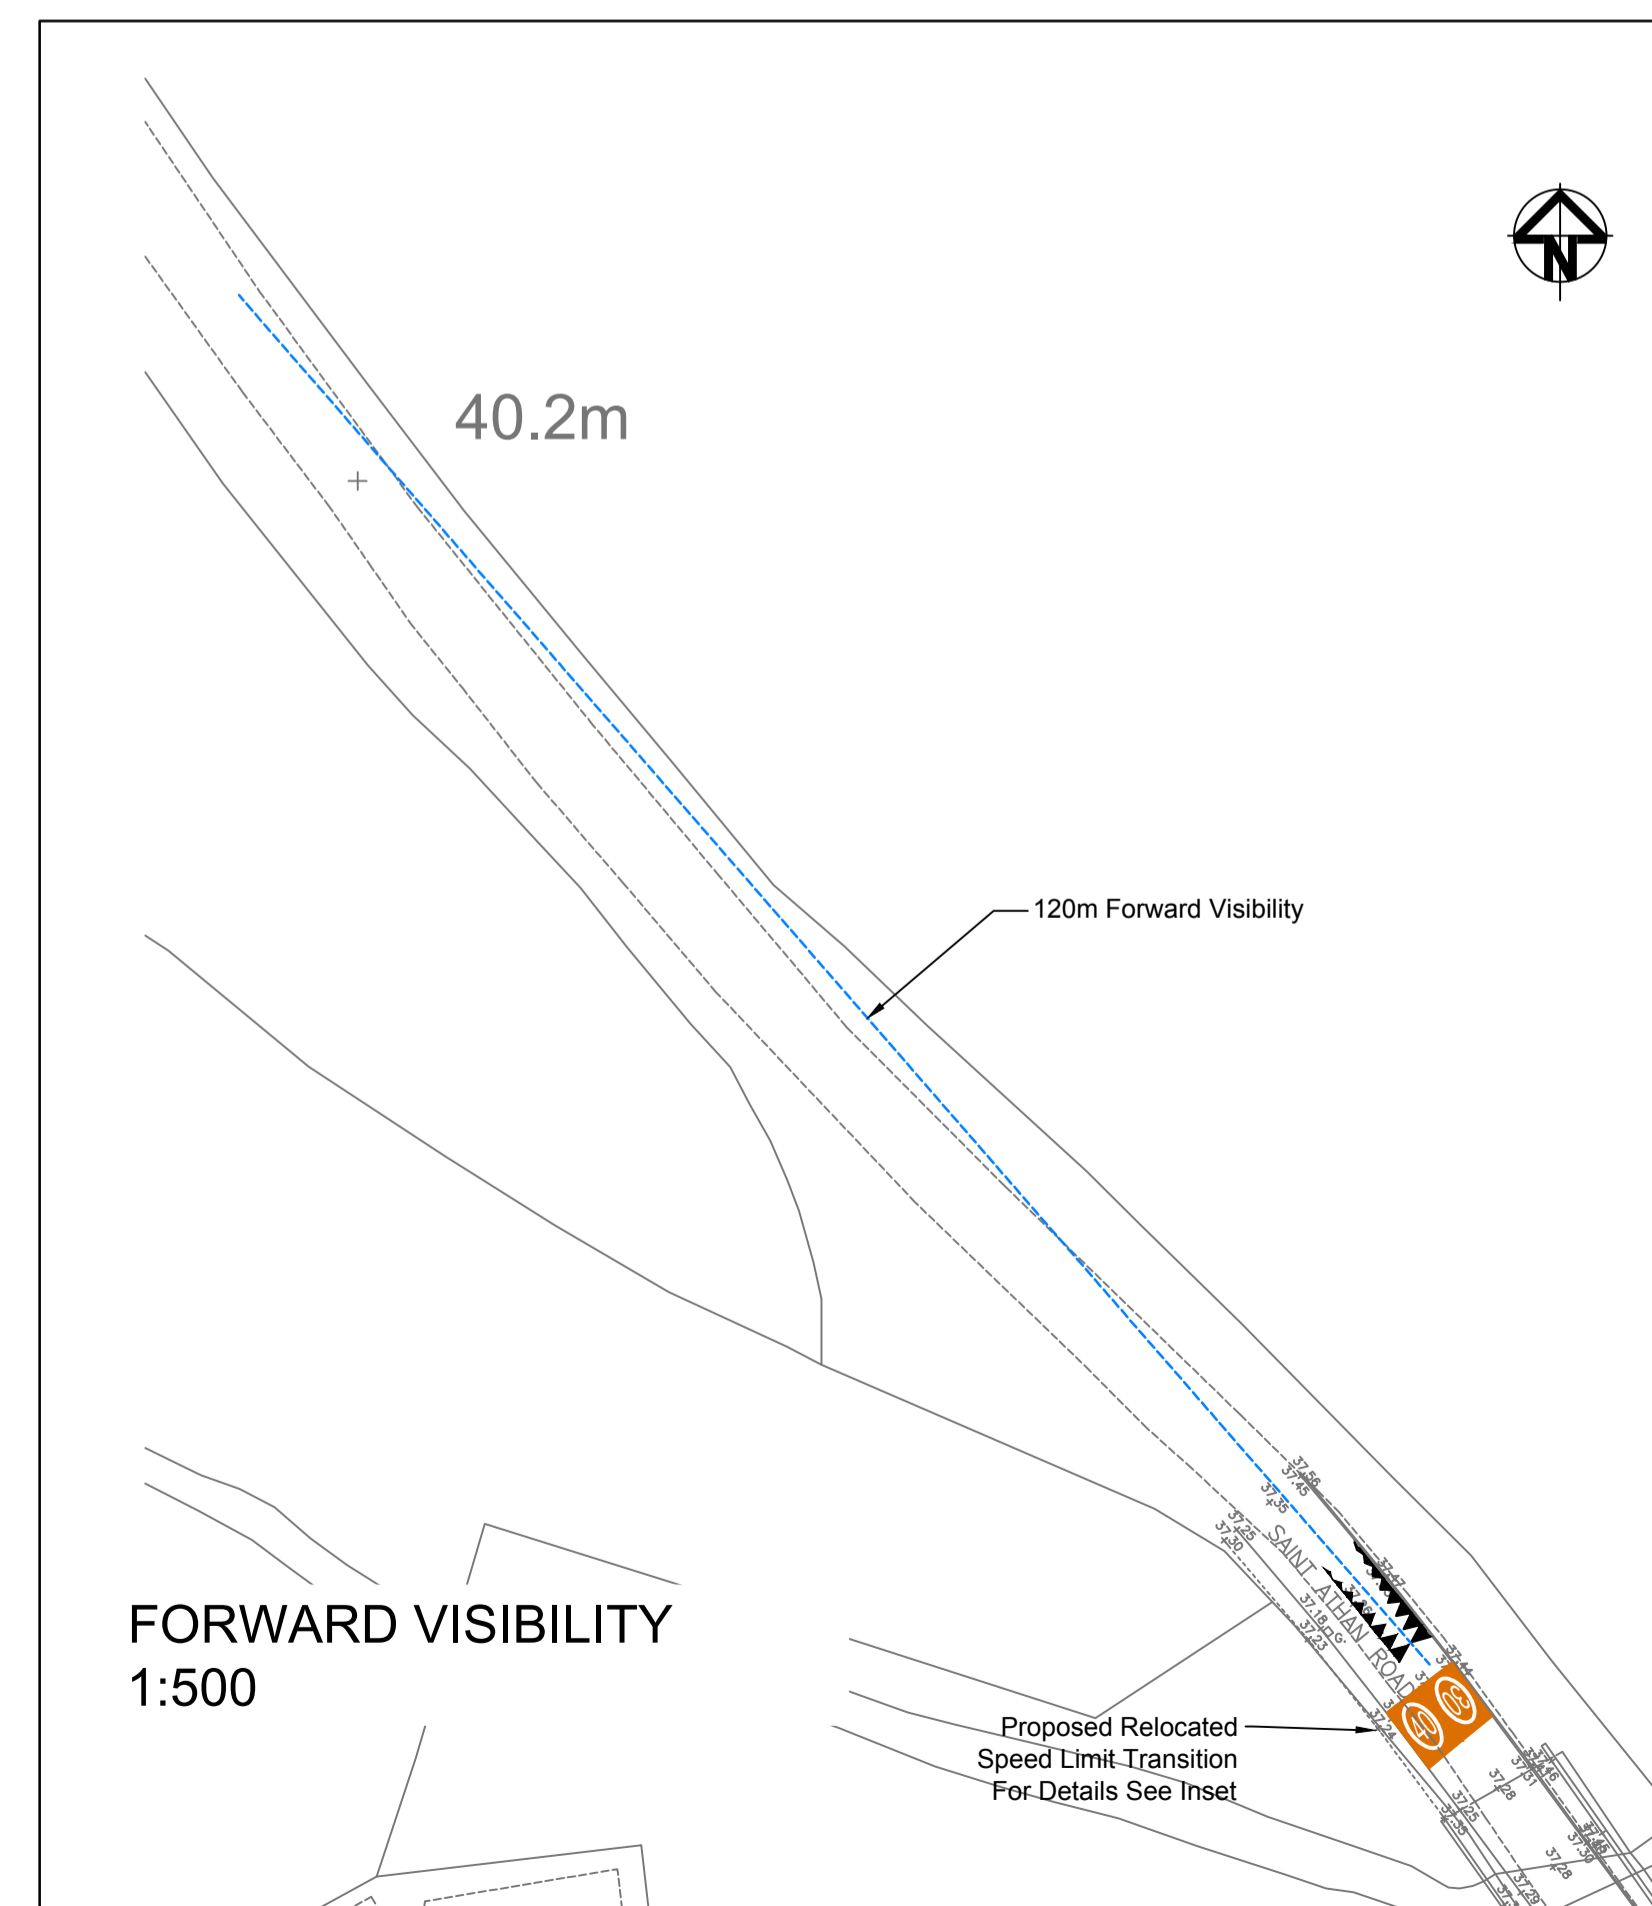

C	Roundabout Island	20-03-18
B	VoG Council Requirements	11-12-17
A	First Issue	28-11-17

acstro
 Prifffyrdd a Thrafnidiaeth
 Highways & Transportation
 Ty Penbryn, Salem, Llandello, SA19 7LT
 E-mail: mail@acstro.com
 www.acstro.com
 Tel: 01558 824021

COWBRIDGE ROAD, ST. ATHAN

PROPOSED SPEED LIMIT TRANSITION GATEWAY

0991	020	C
1:1000, 1:500 & 1:200		@ A1