




North Pylon Side Elevation

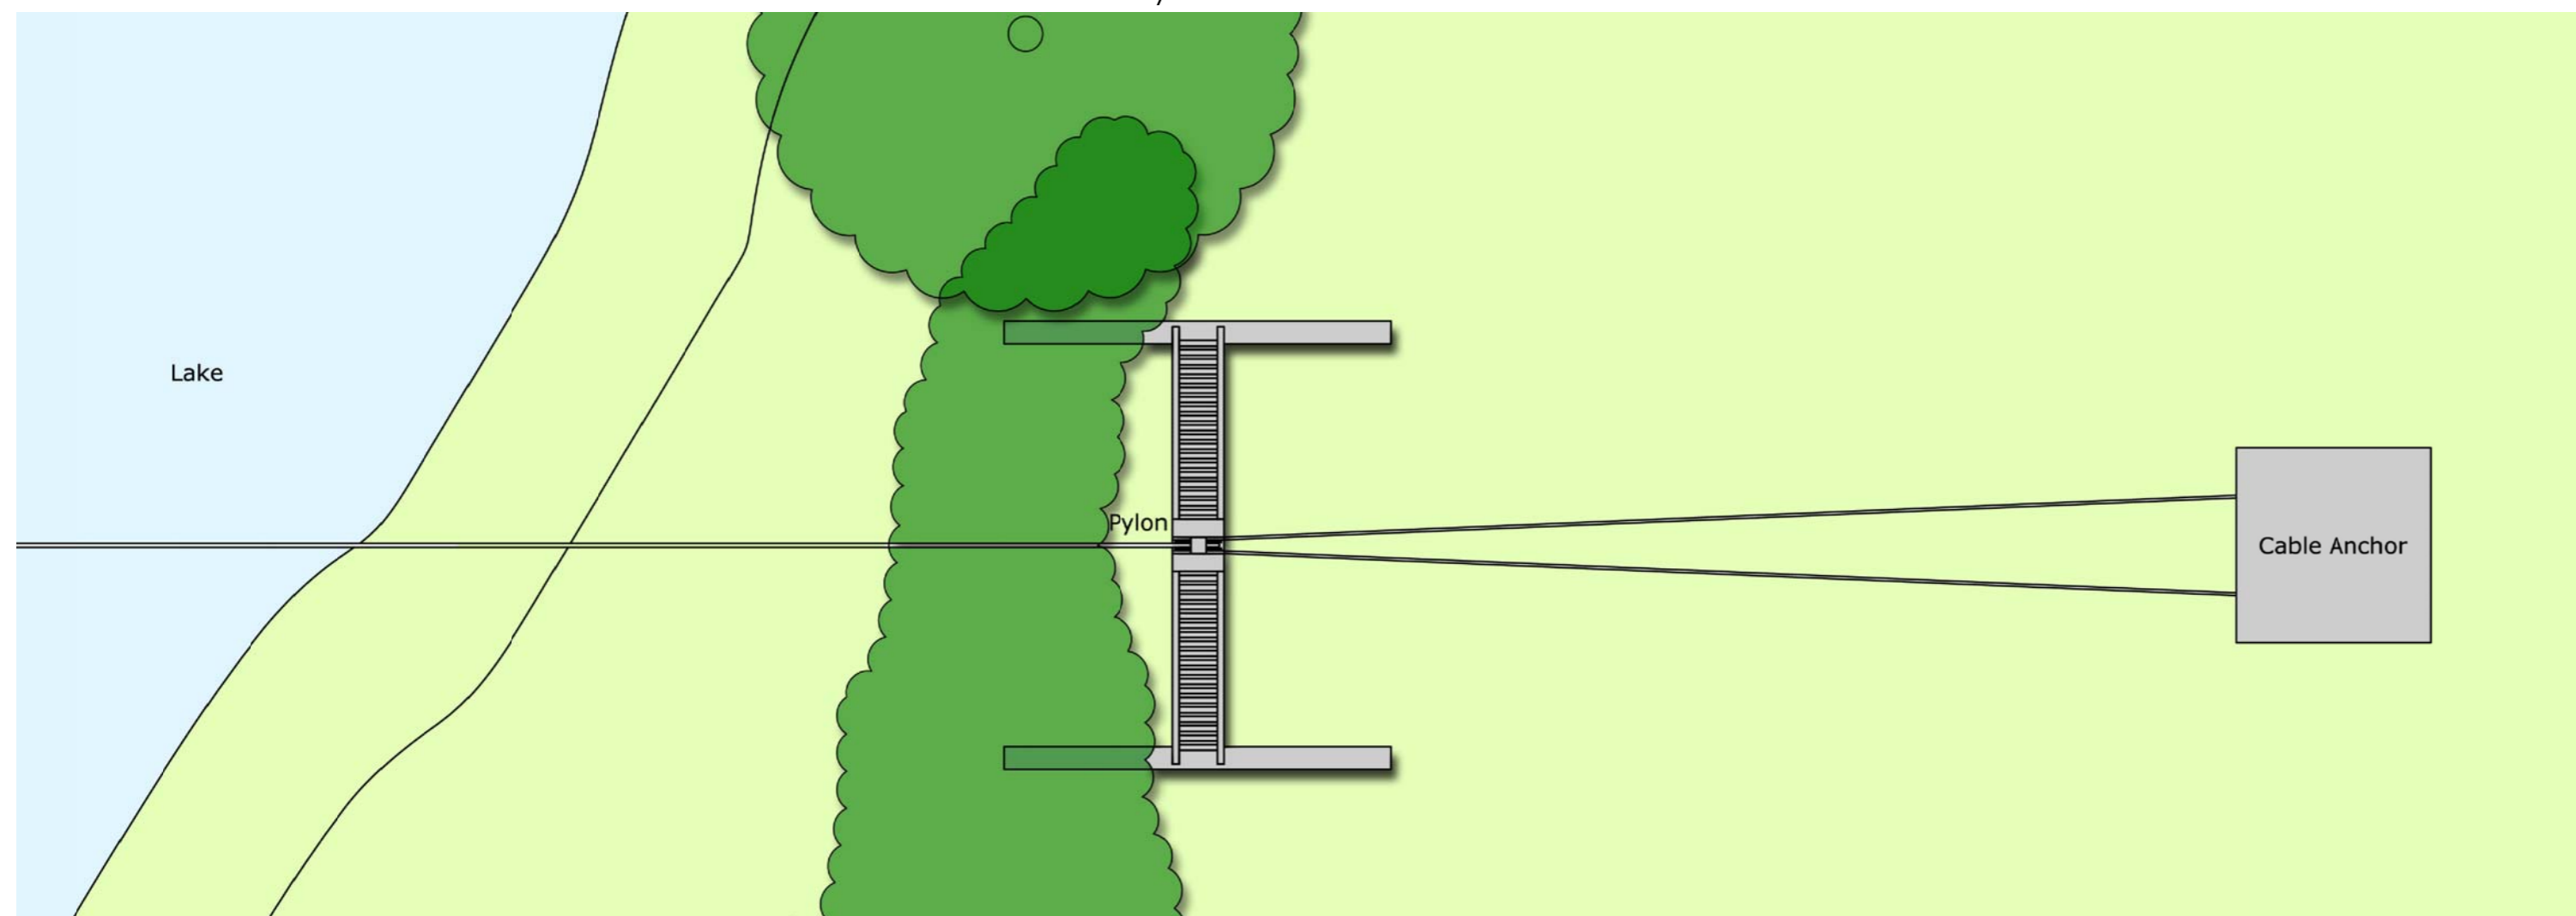

North Pylon Plan

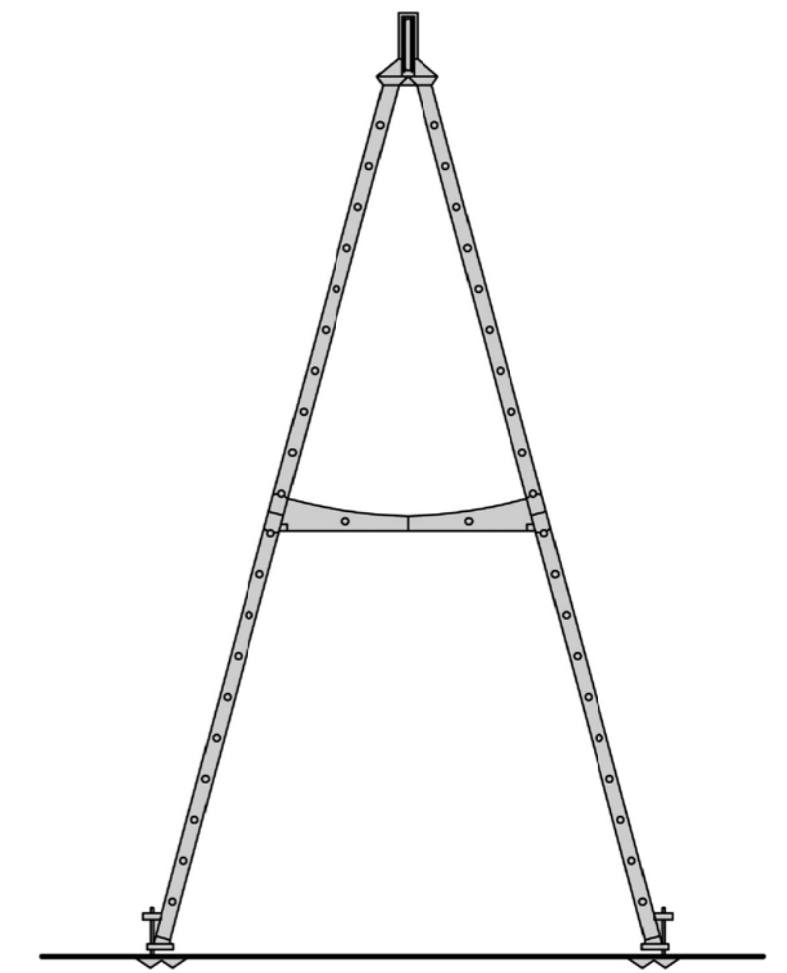

North Pylon Front Elevation

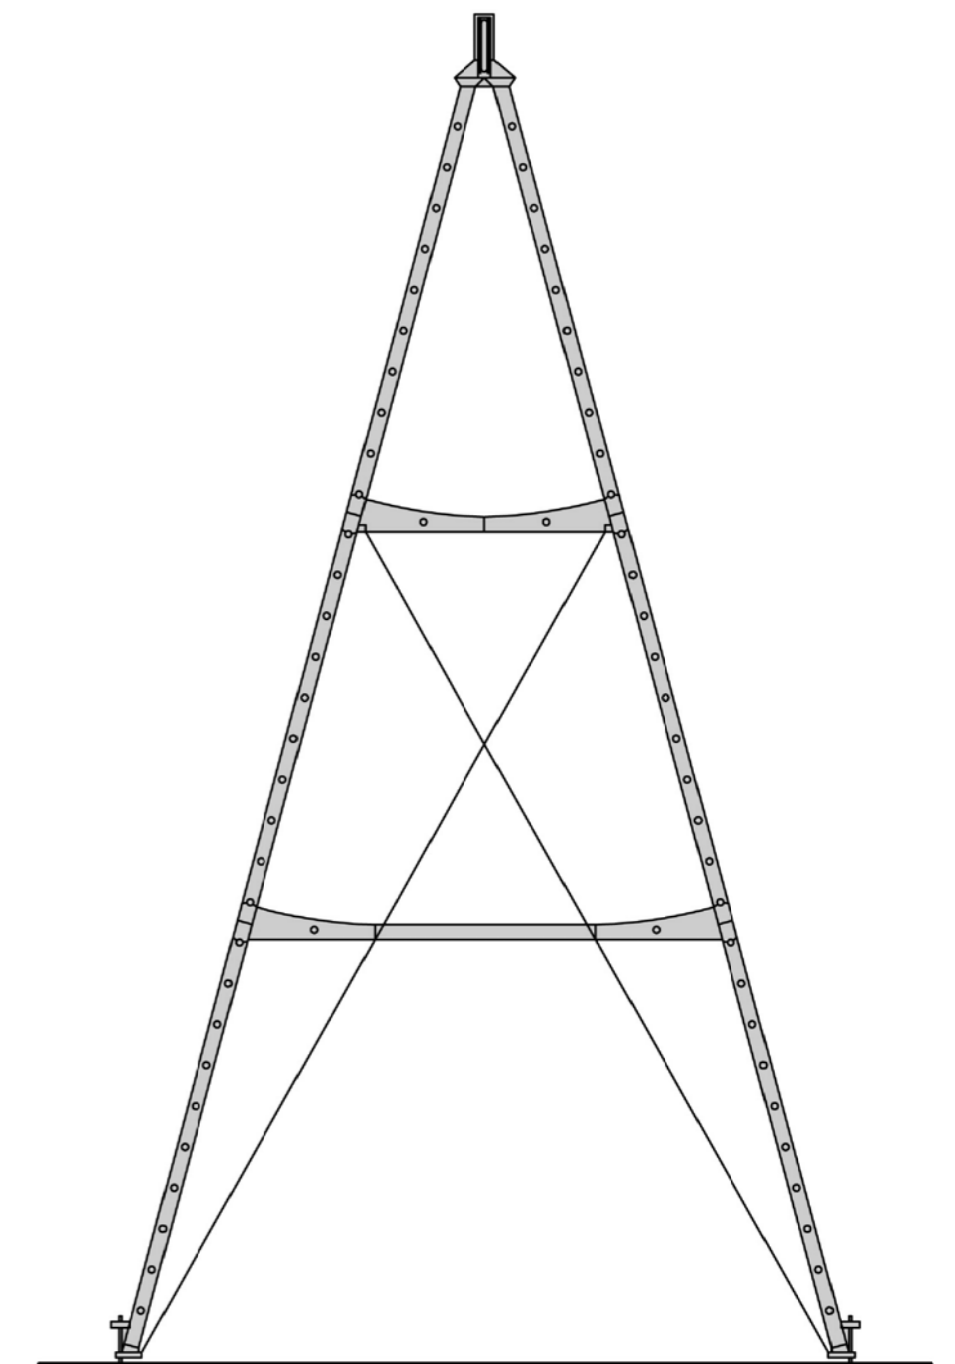

South Pylon Front Elevation