



GROUND FLOOR - Existing 1:50

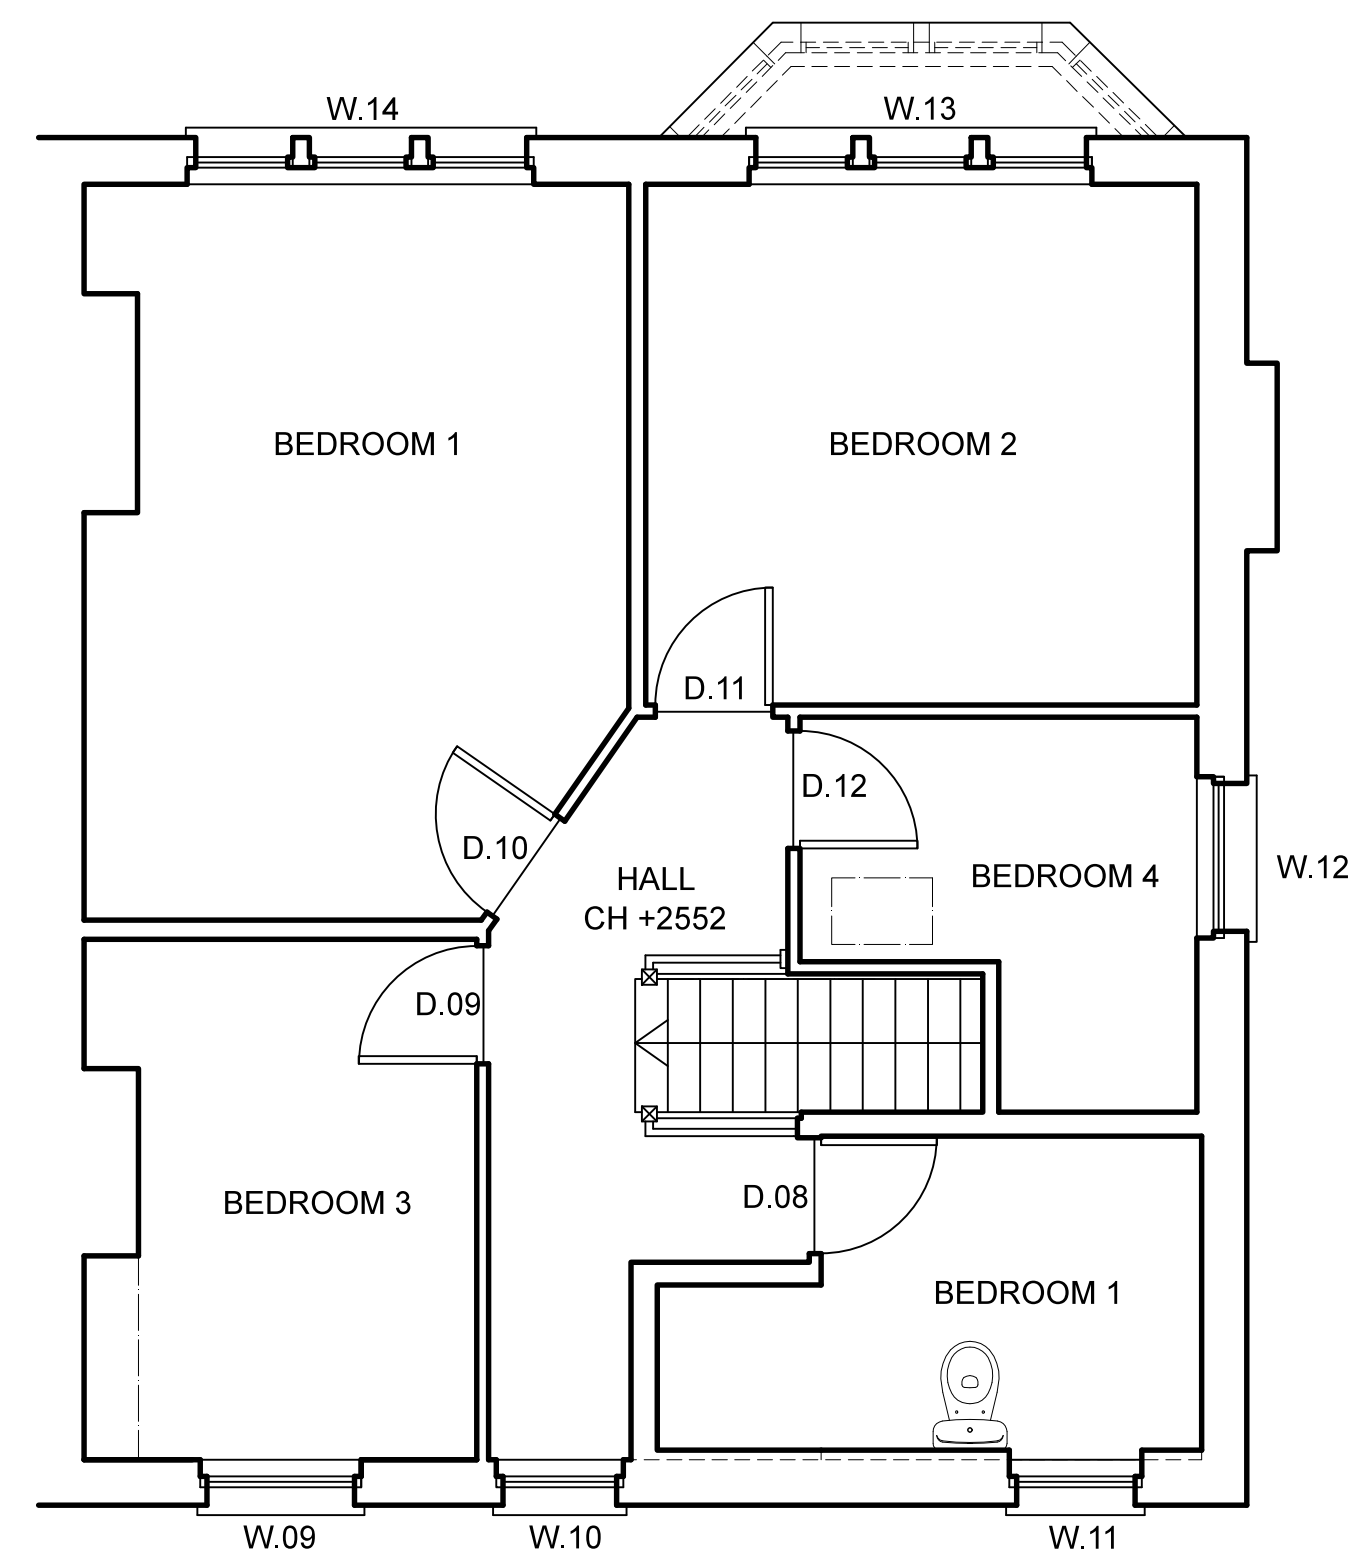


FIRST FLOOR - Existing 1:50

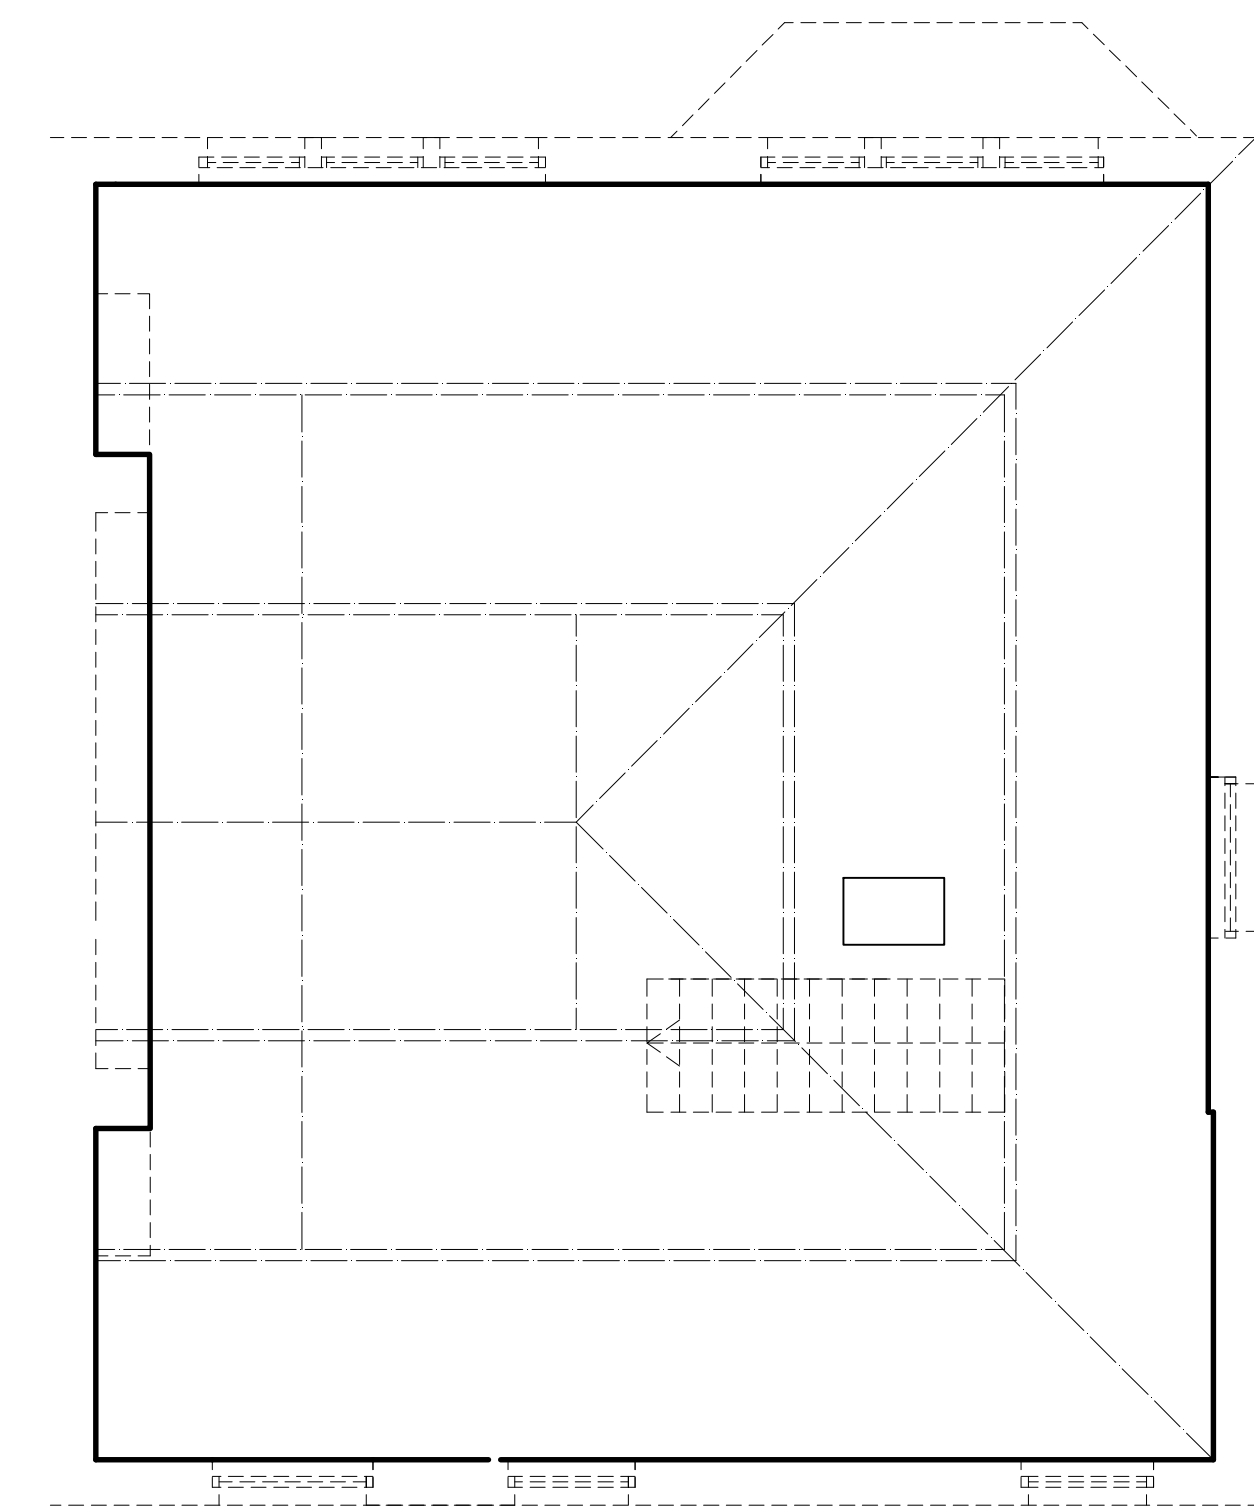

LOFT - Existing 1:50



LOCATION PLAN - 1:1250

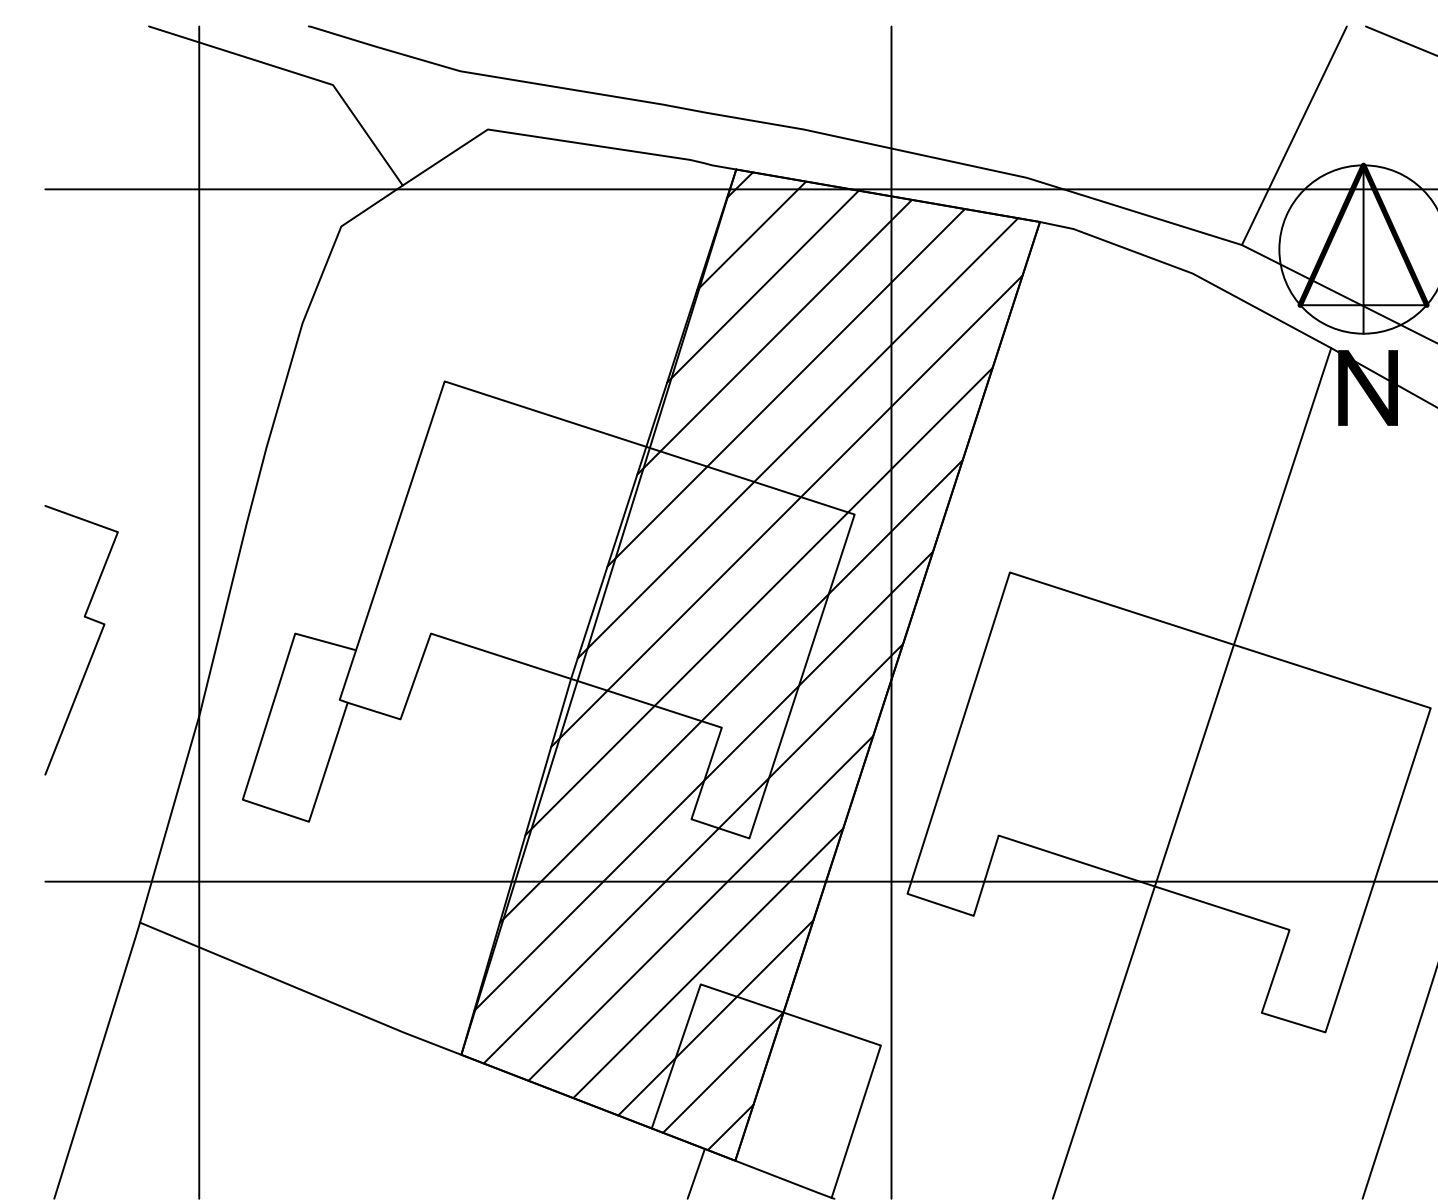

BLOCK PLAN - 1:500

LOGIC
 CONSTRUCTION . PROJECT . SERVICES
 Tel 0117 923 9005 Email info@logiccps.co.uk

40 MILLBROOK RD,
 DINAS POWYS,
 VALE OF GLAMORGAN,
 CF64 4DA

LOCATION, BLOCK &
 FLOOR PLANS -
 Existing

DC	25/07/16	A1	as shown
PWC	15/07/16		

16401-01