


**GROUND FLOOR PLAN -**

1:50

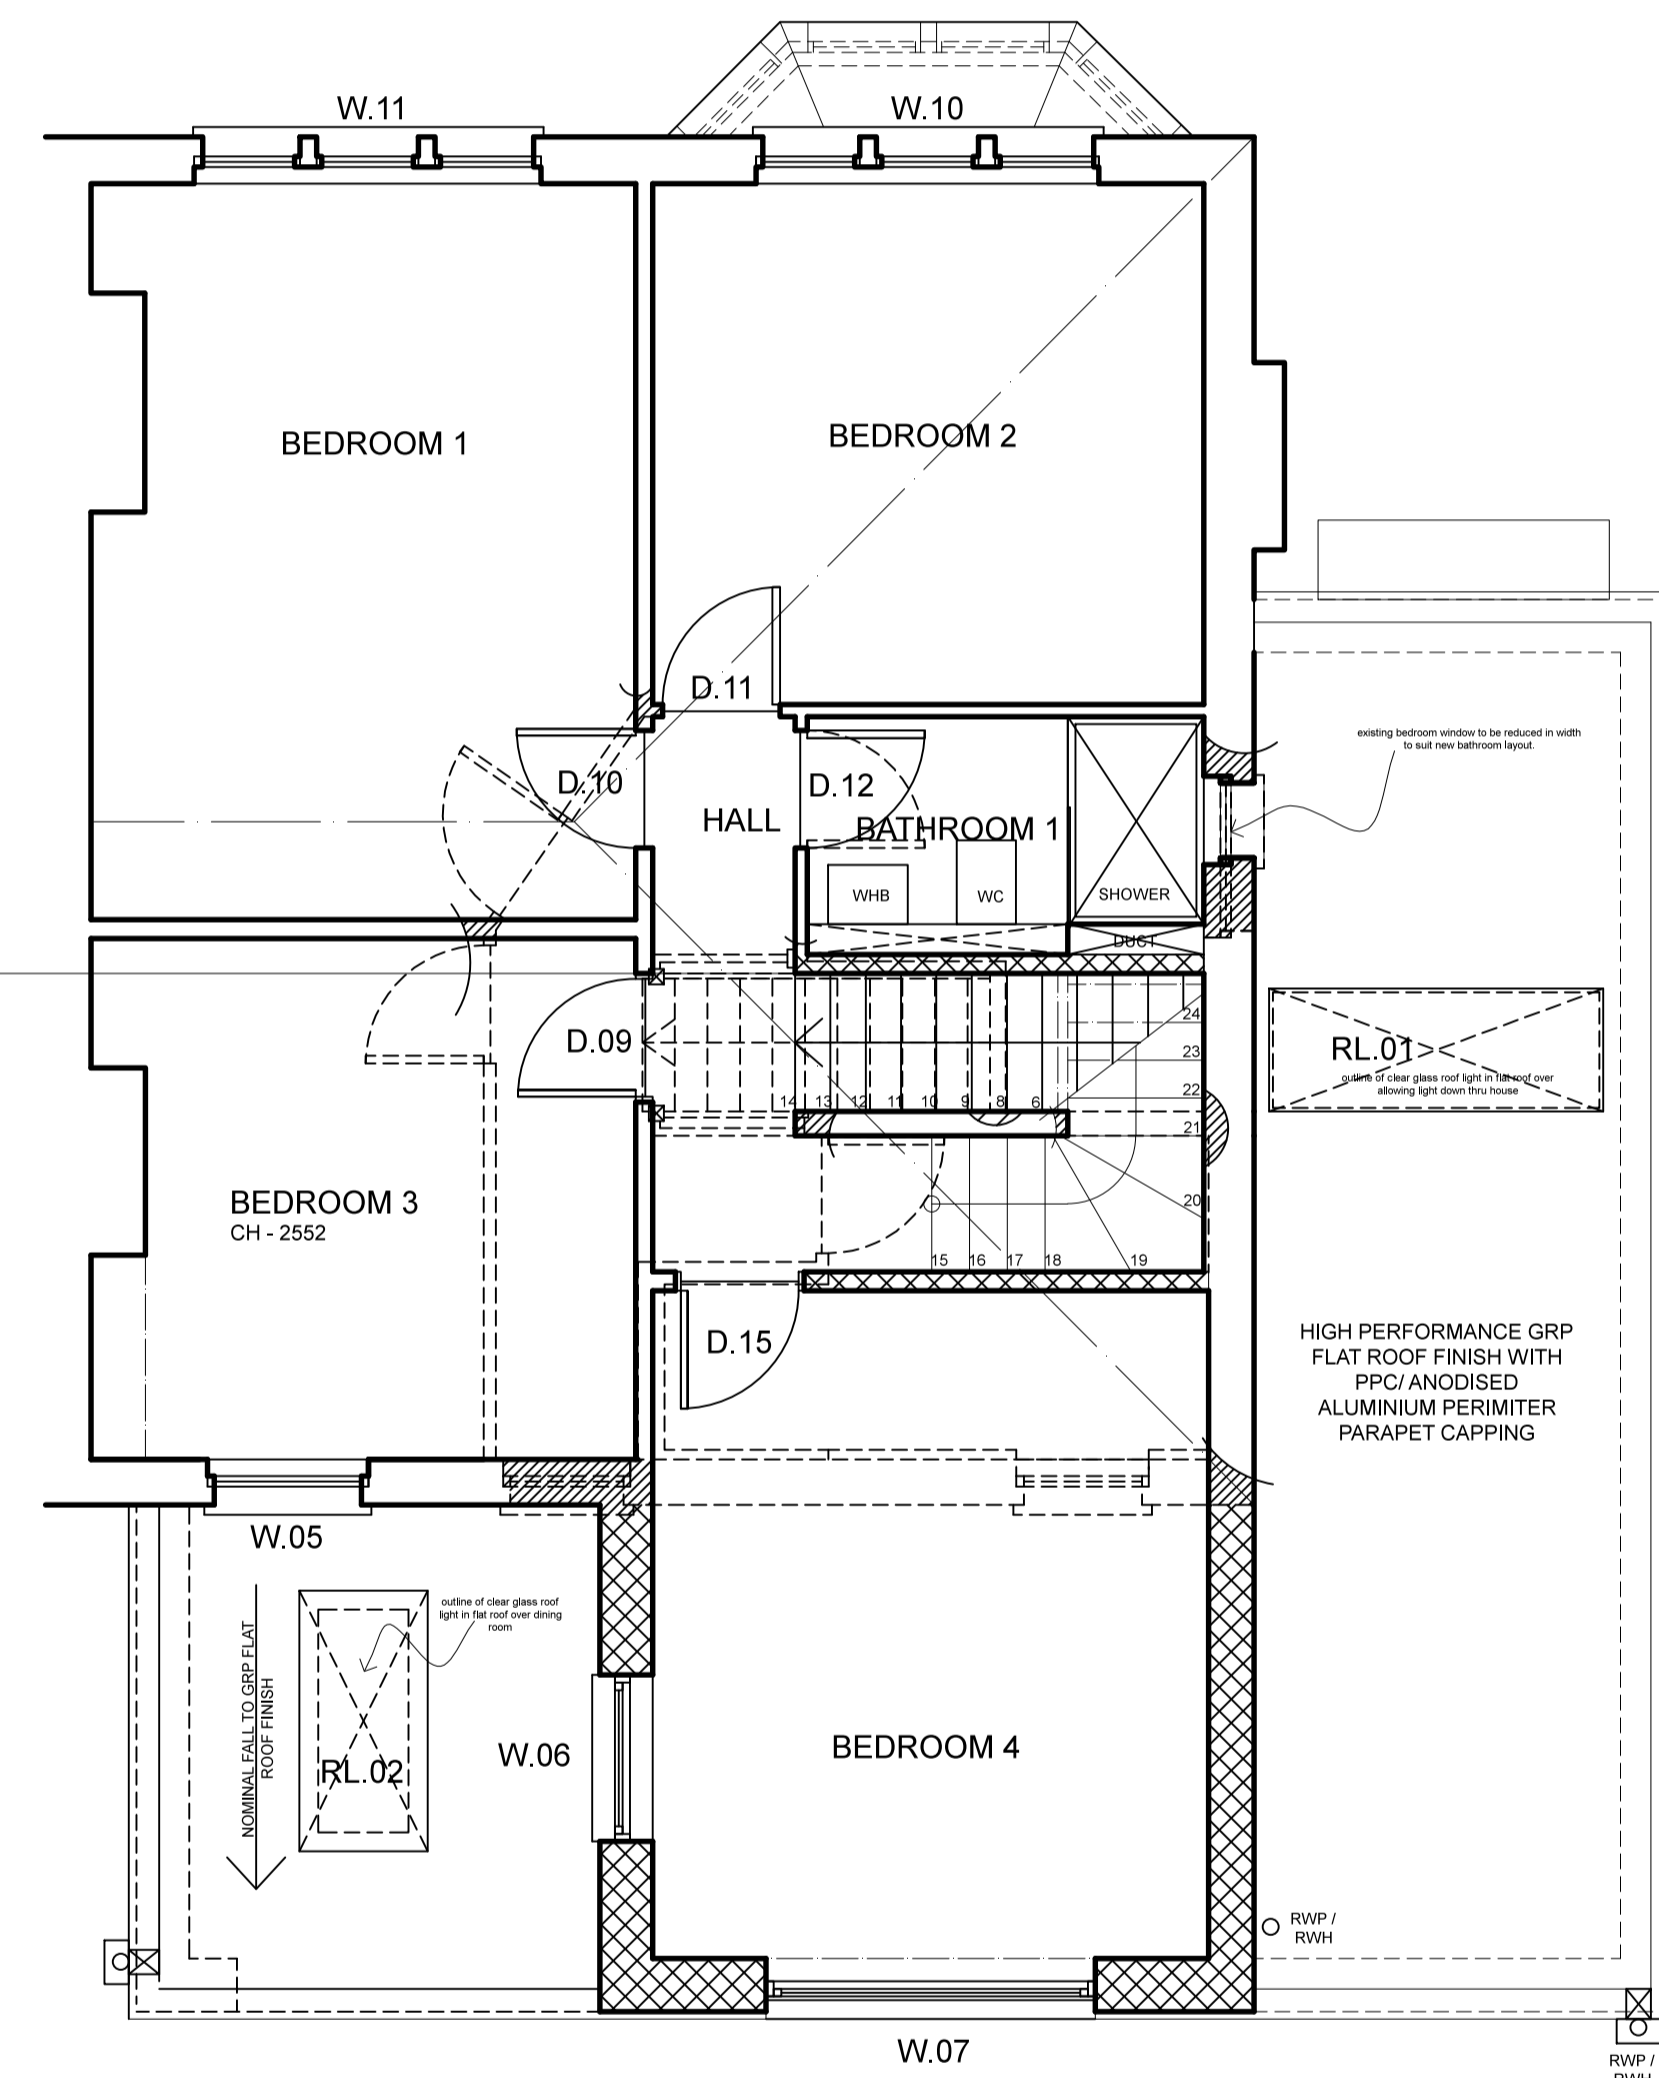


**FIRST FLOOR PLAN -**

1:50



**LOCATION PLAN -**  
1:1250

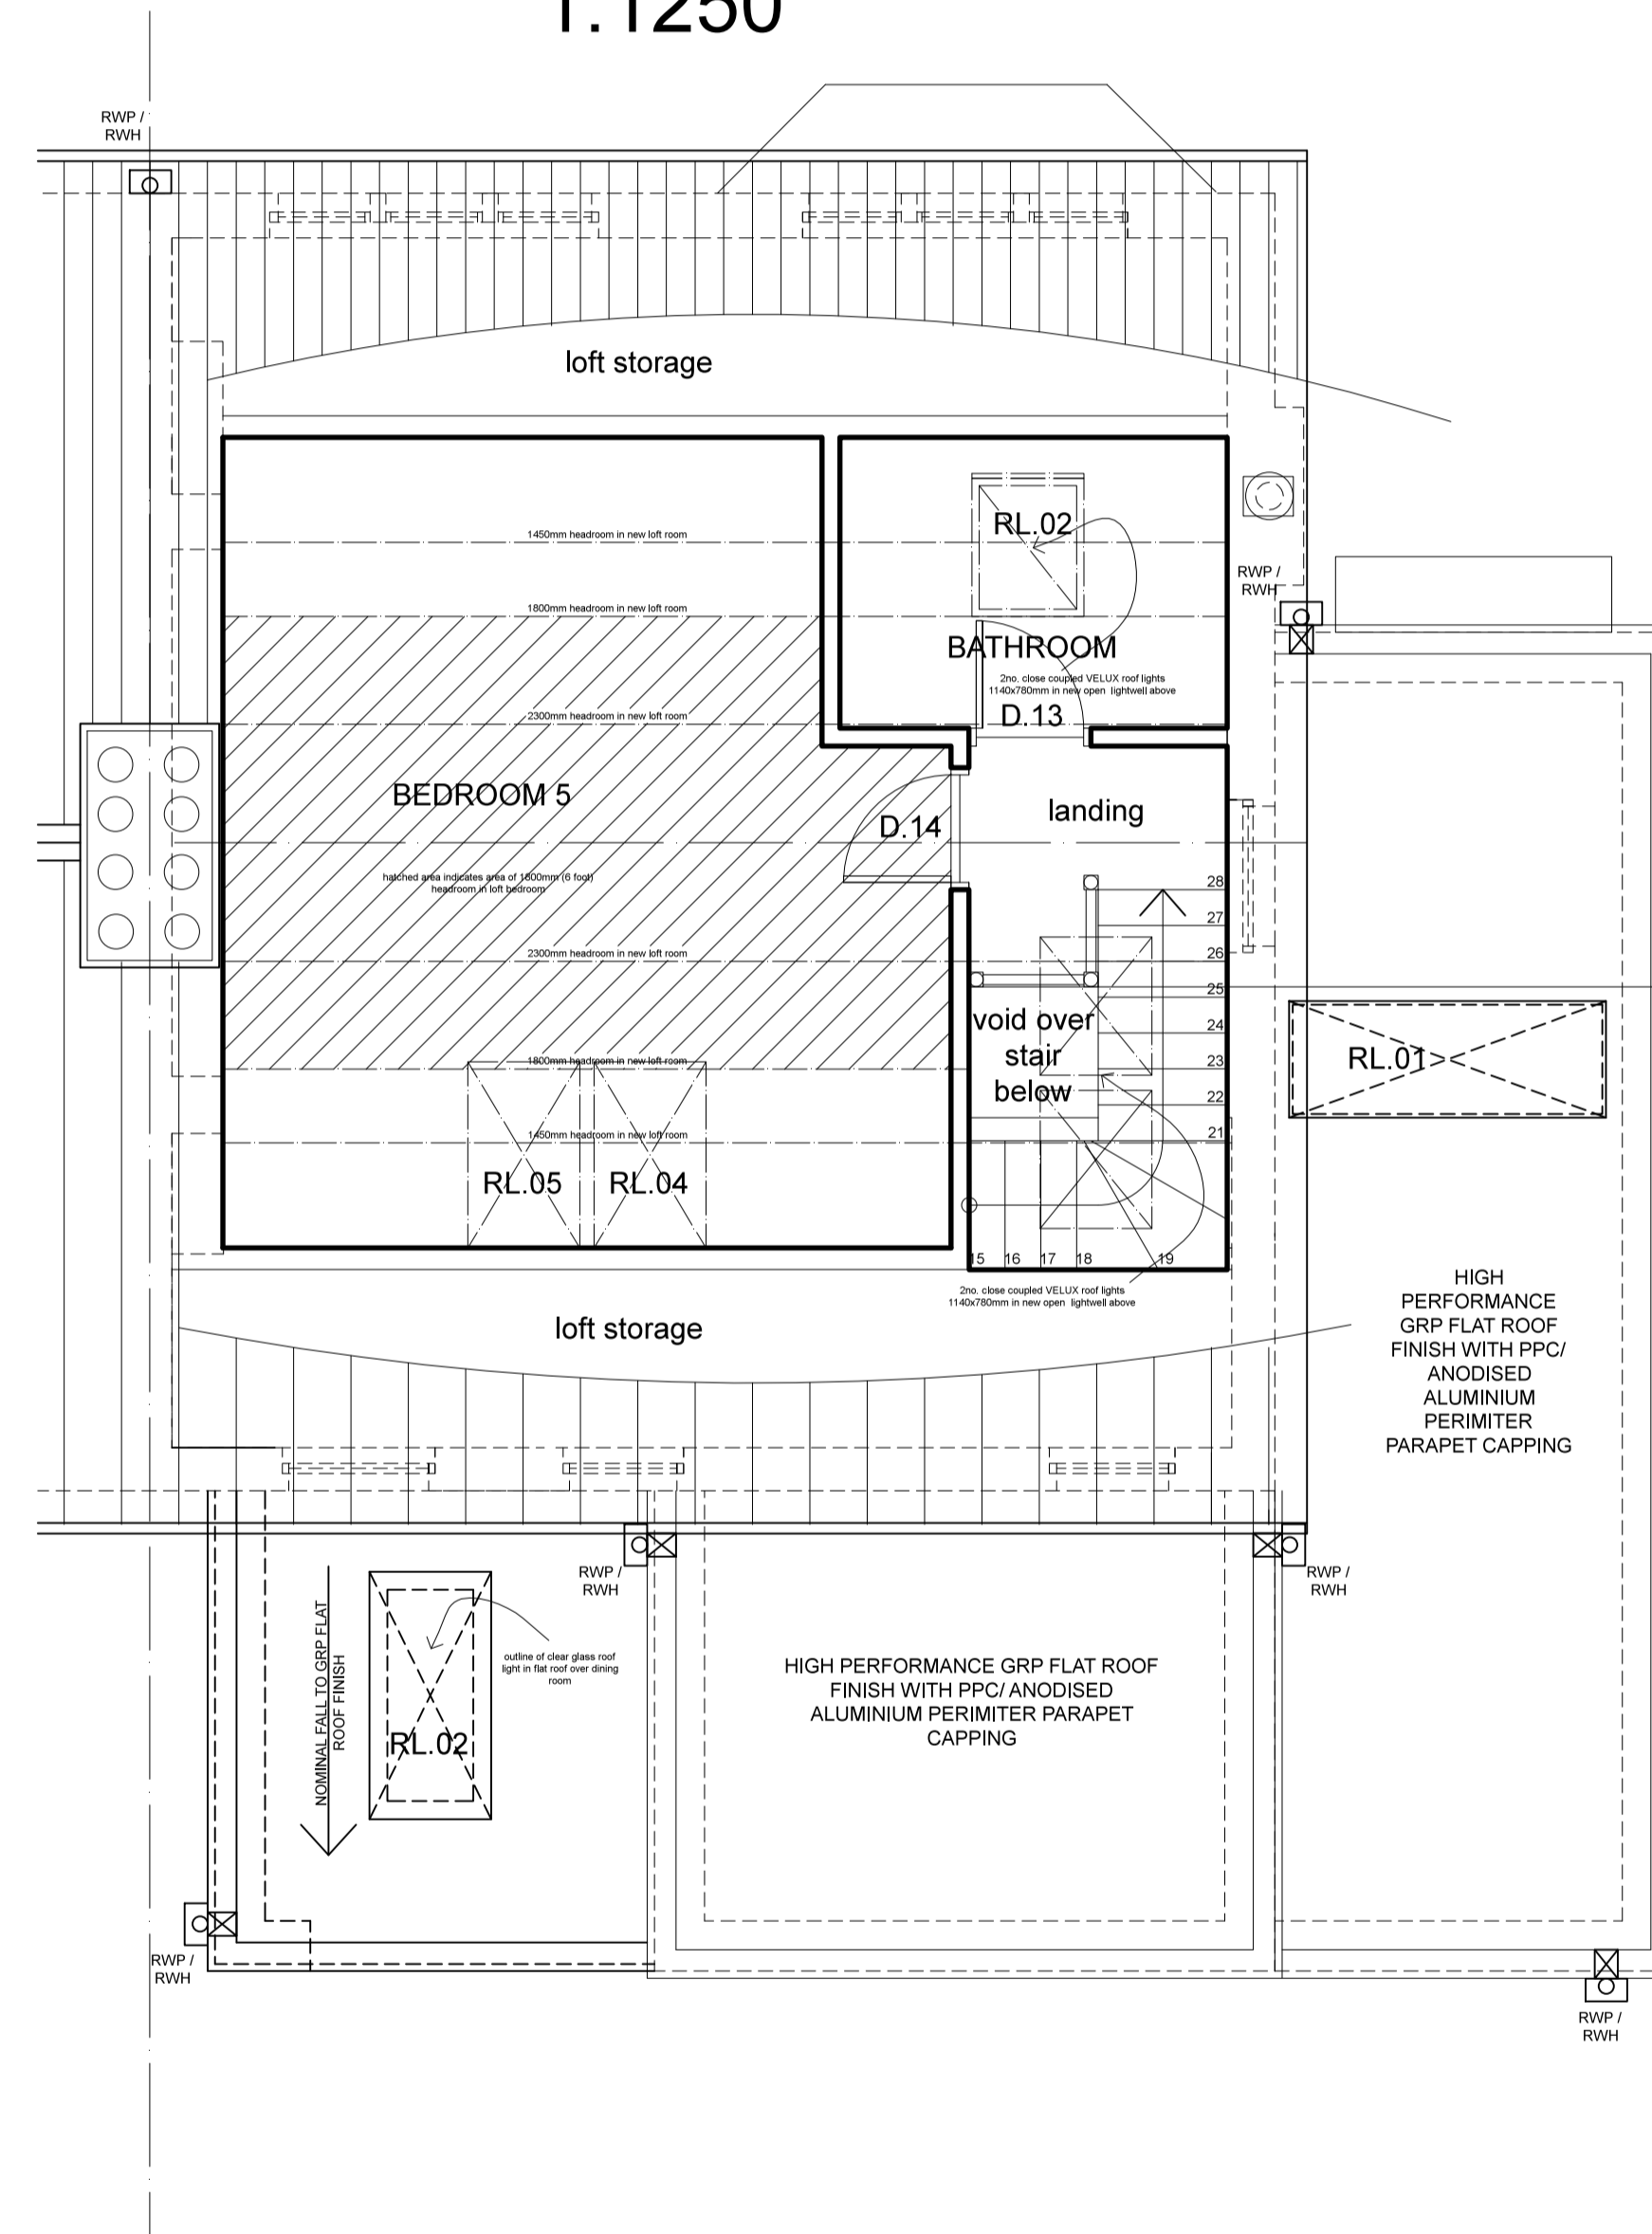

**ROOF PLAN -**

1:50

**LOGIC**  
 CONSTRUCTION . PROJECT . SERVICES  
 Tel: 0117 923 9005 Email: info@logiccps.co.uk

40 MILLBROOK RD,  
 DINAS POWYS,  
 VALE OF GLAMORGAN,  
 CF64 4DA

FLOOR PLANS -  
 Proposed

DC	25/07/16	A1	as shown
PWC	15/07/16		

**16401-10 rev A**