



RECEIVED
6 FEB 2017
Regeneration
and Planning

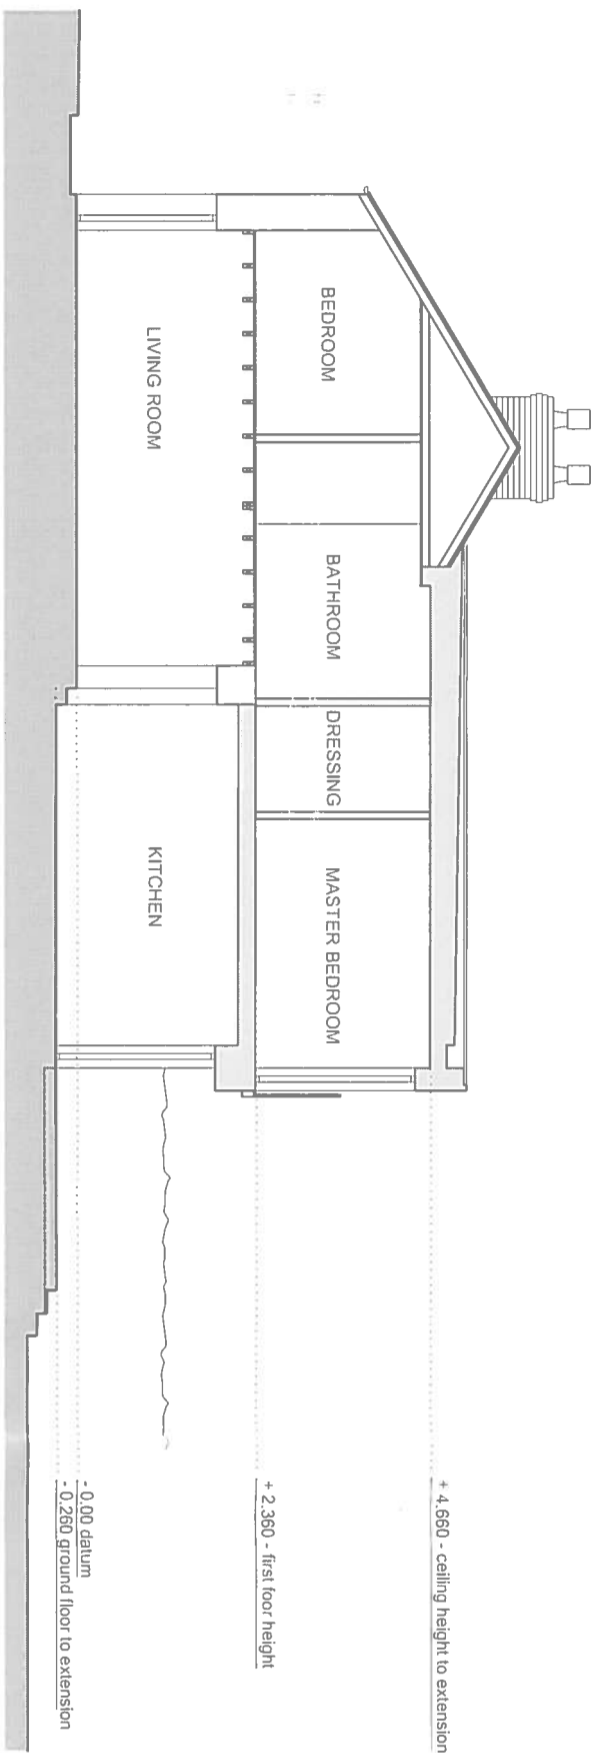


PROPOSED CROSS-SECTION 1:100

MATERIALS


1. artificial slate roof covering to match existing
2. smooth render finish - white
3. stained timber boarding - profile and colour to be confirmed
4. new valux rooflight
5. polyester powder coated aluminium windows and doors - dark grey (tba with client)
6. polyester powder coated aluminium bifolding doors - dark grey (tba with client)
7. polyester powder coated aluminium fixed high level window - dark grey (tba with client)
8. frameless glass Juliette balcony
9. polyester powder coated aluminium rainwater goods - colour tba with client

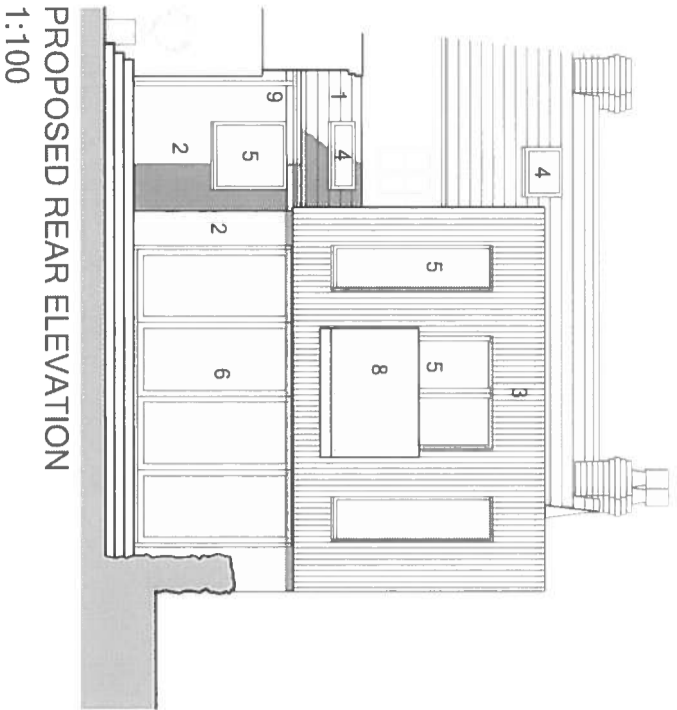

PROPOSED REAR ELEVATION 1:100

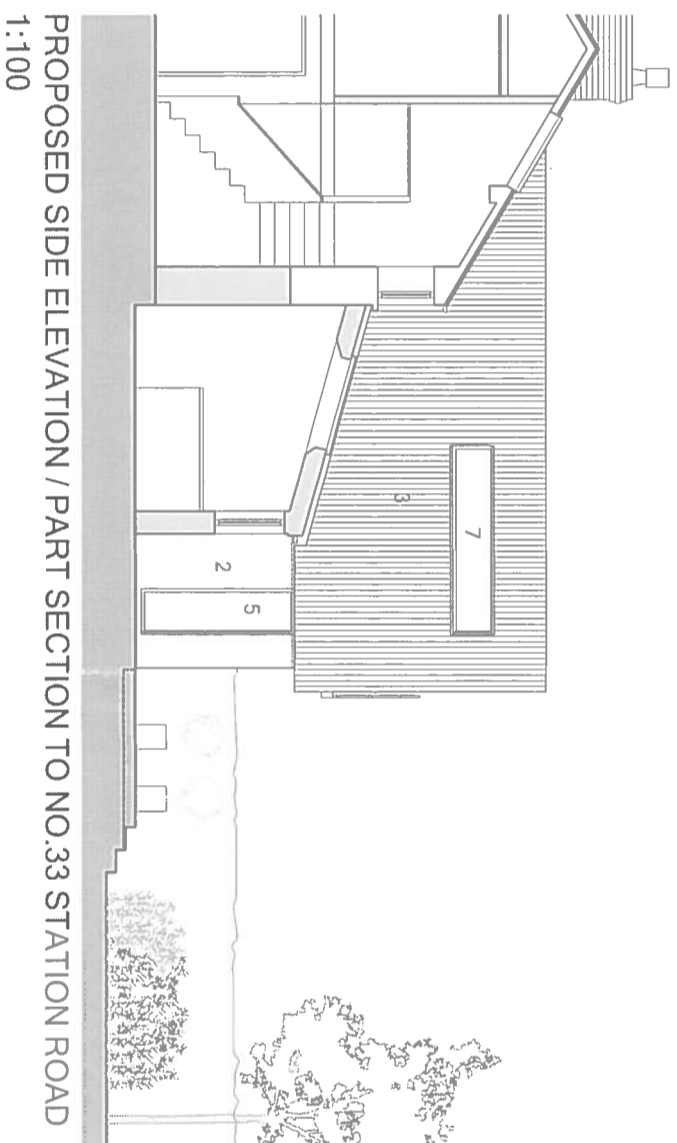

PROPOSED SIDE ELEVATION / PART SECTION TO NO.33 STATION ROAD 1:100

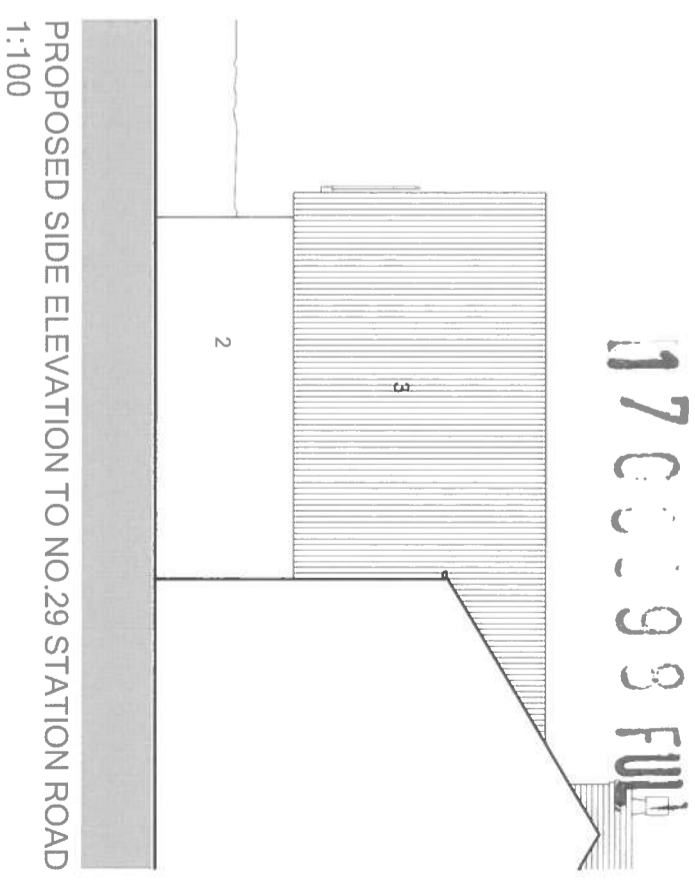

PROPOSED SIDE ELEVATION TO NO.29 STATION ROAD 1:100