



GROUND FLOOR PLAN. 1:100

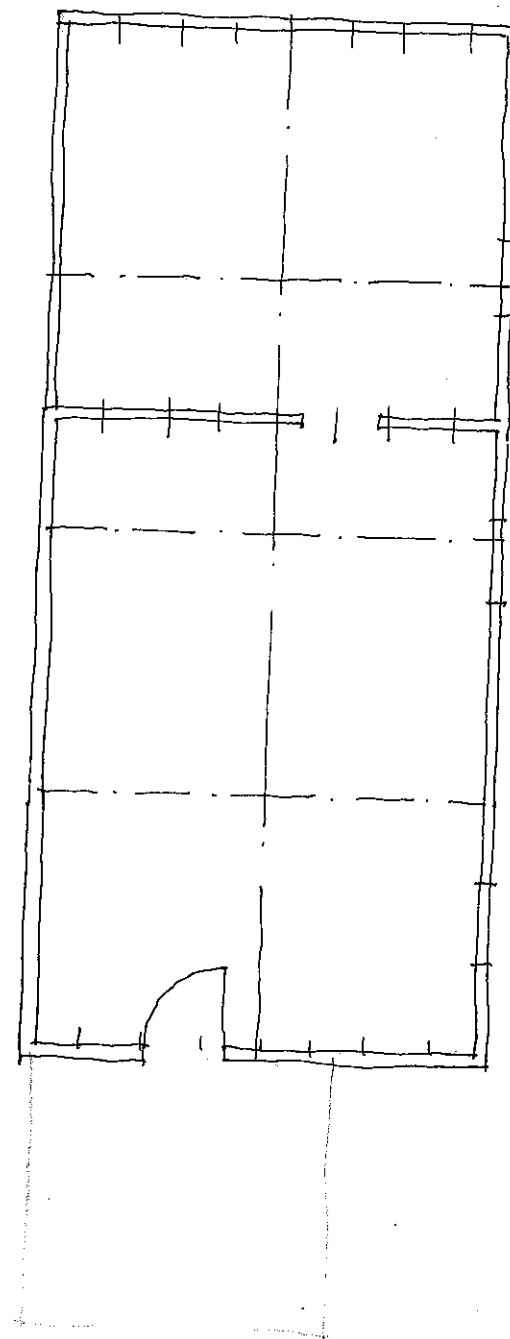

FIRST FLOOR PLAN. 1:100

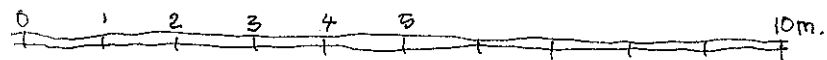


GREENYARD FARM. ST ANDREWS MAJOR.


EXISTING BARN B.

DESIGNCELL ARCHITECTURE LTD.


EX/B/29

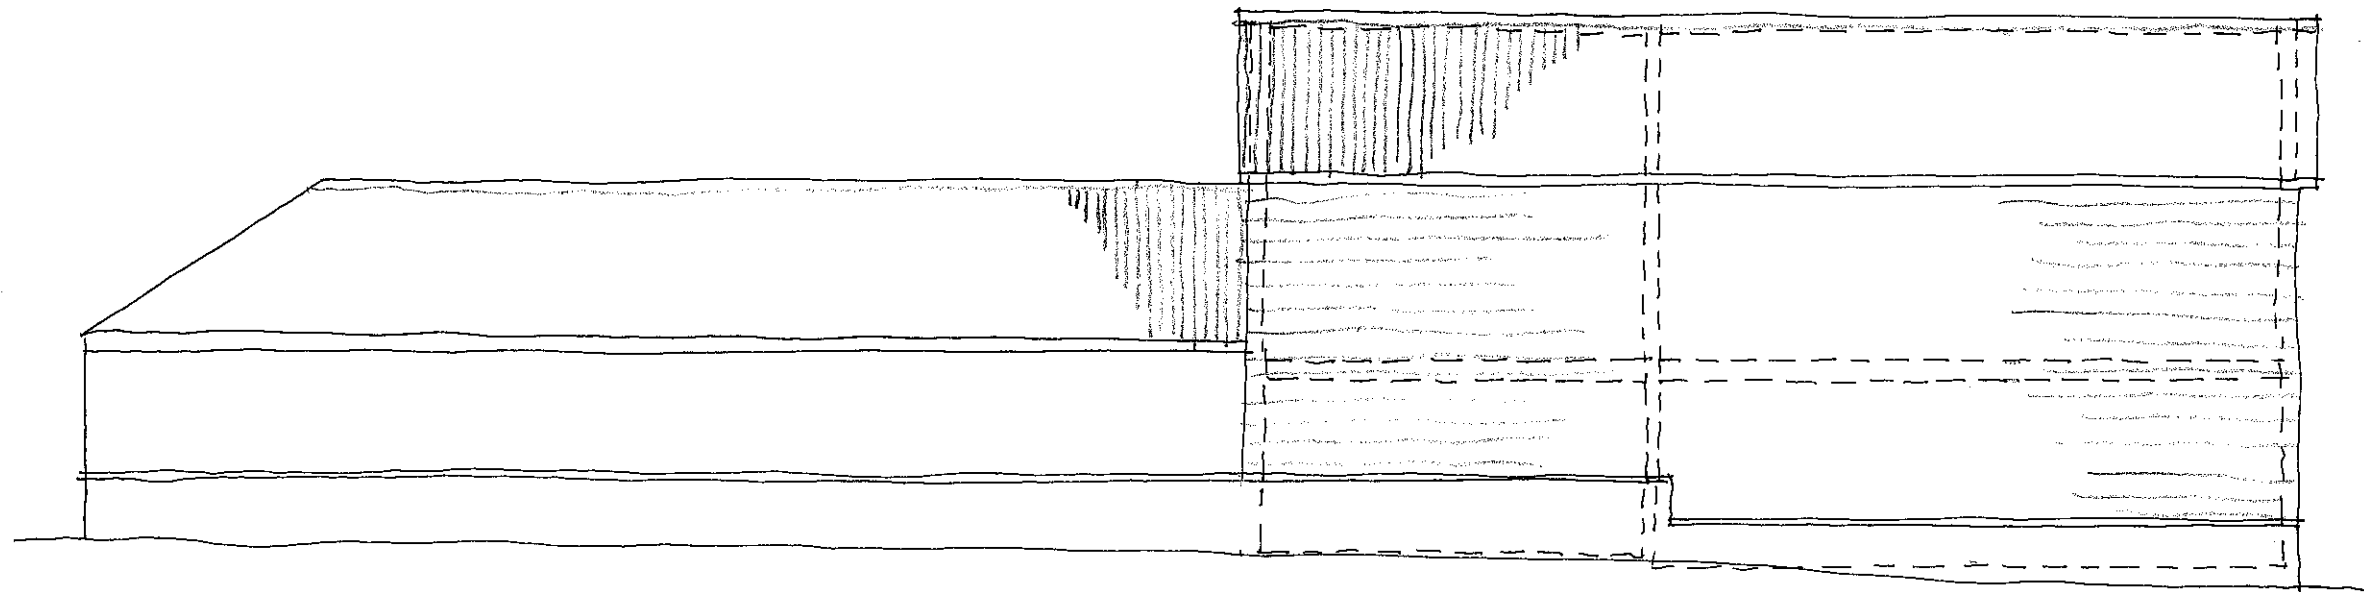

WEST ELEVATION. 1:100

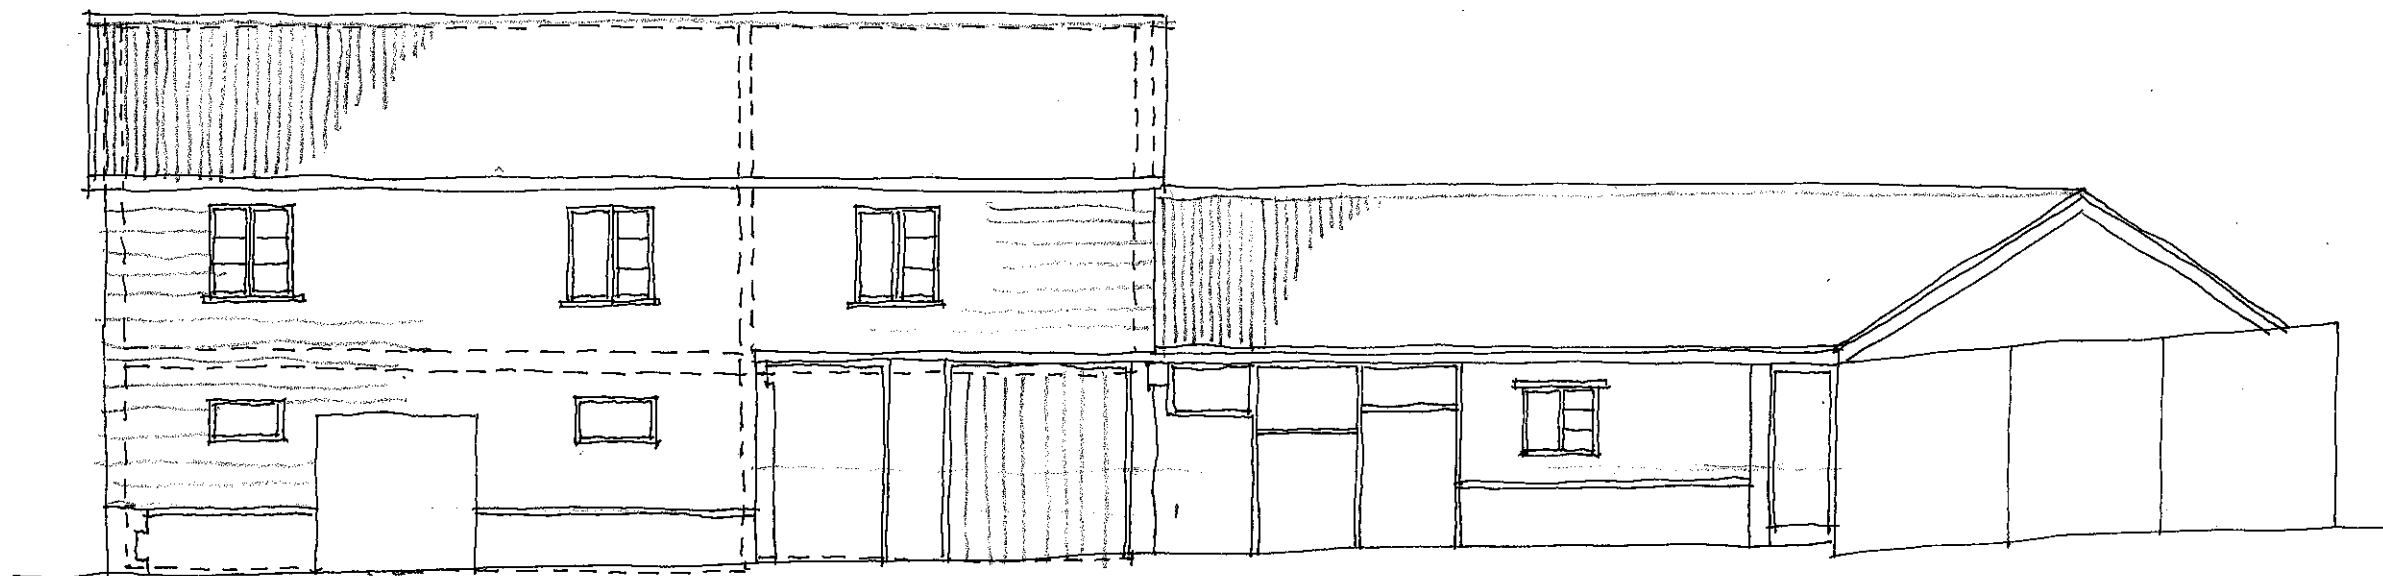


EAST ELEVATION. 1:100

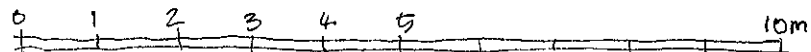


GREENYARD FARM. ST ANDREWS MAJOR

EXISTING BARN B.


DESIGNCELL ARCHITECTURE LTD.

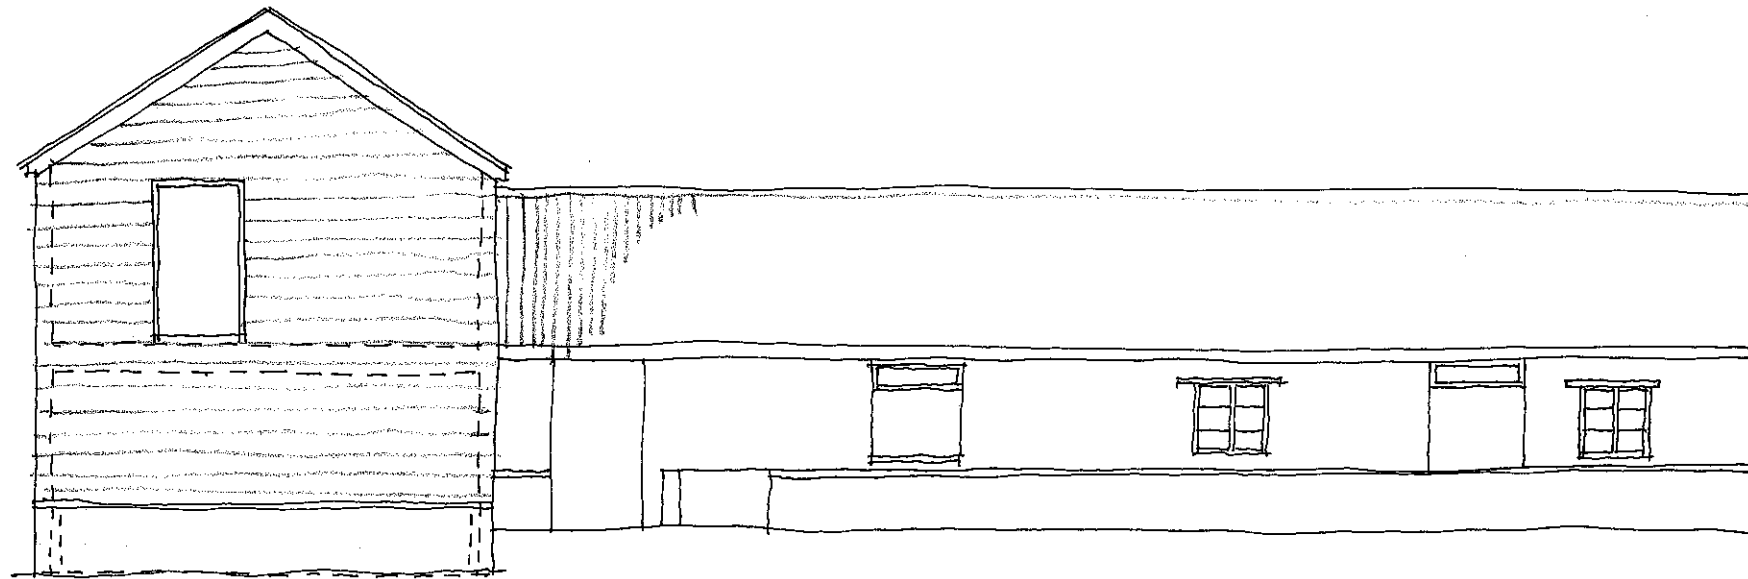


SOUTH ELEVATION 1:100

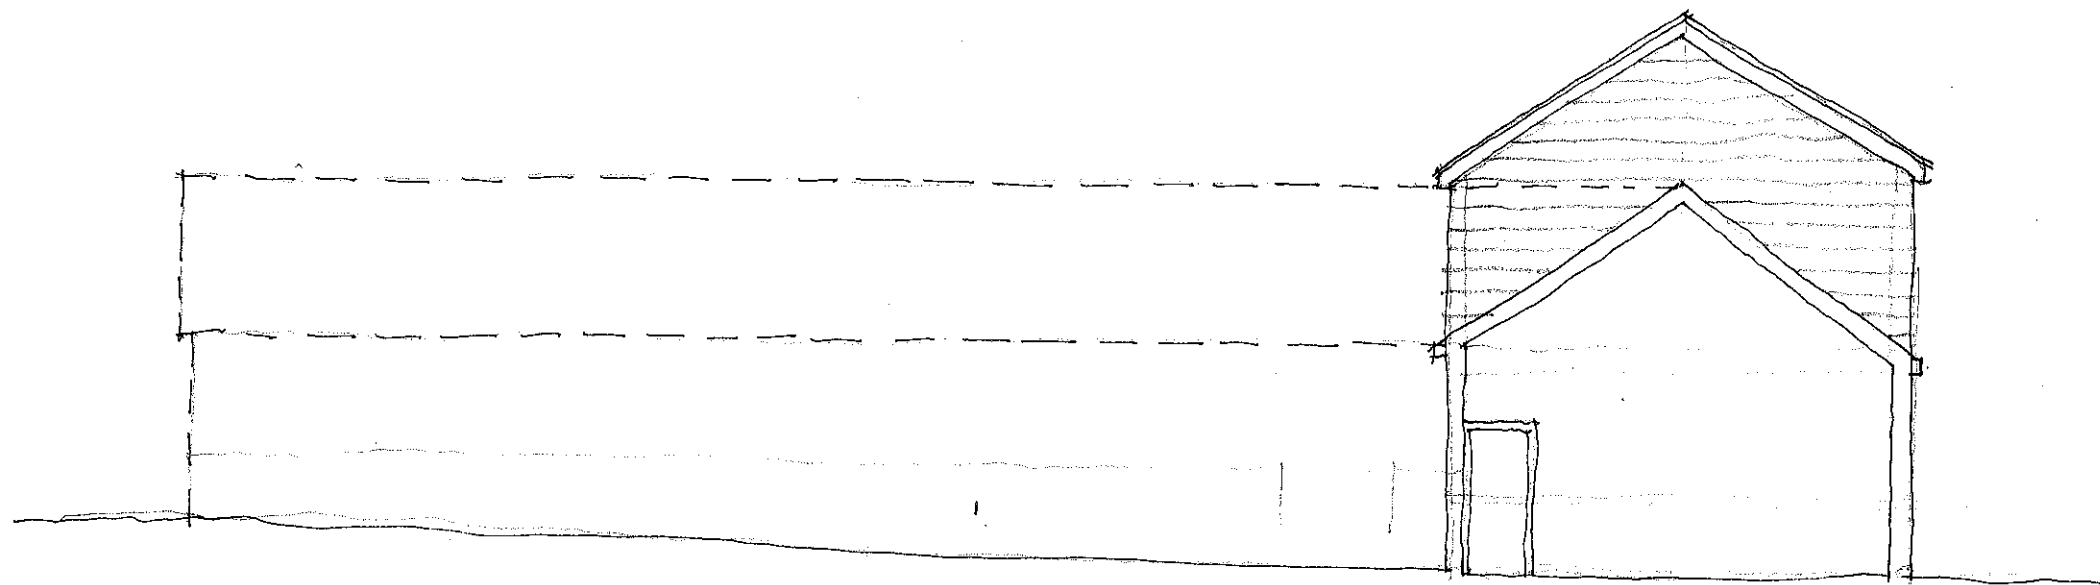


NORTH ELEVATION

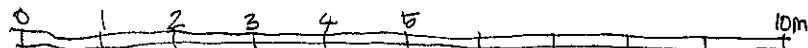



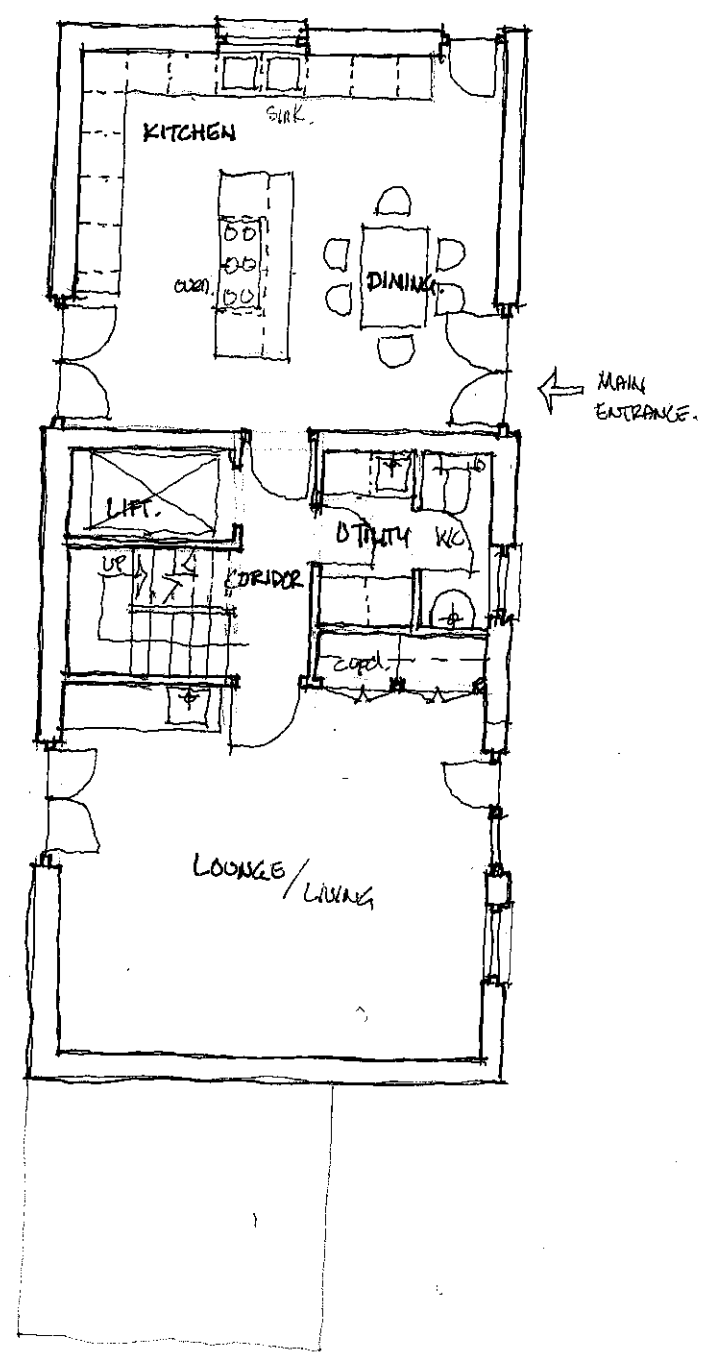



GROUND FLOOR PLAN 1:100

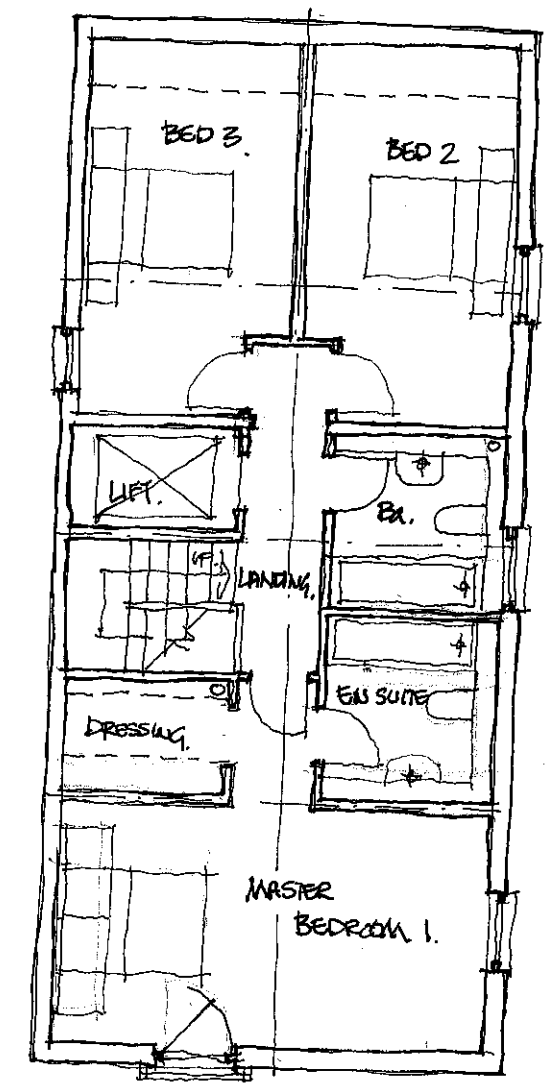


FIRST FLOOR PLAN 1:100

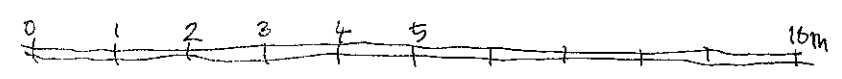

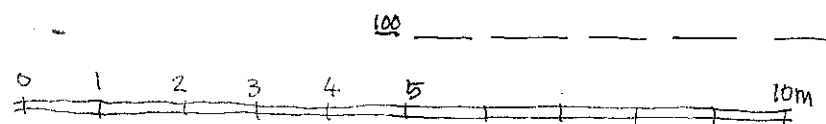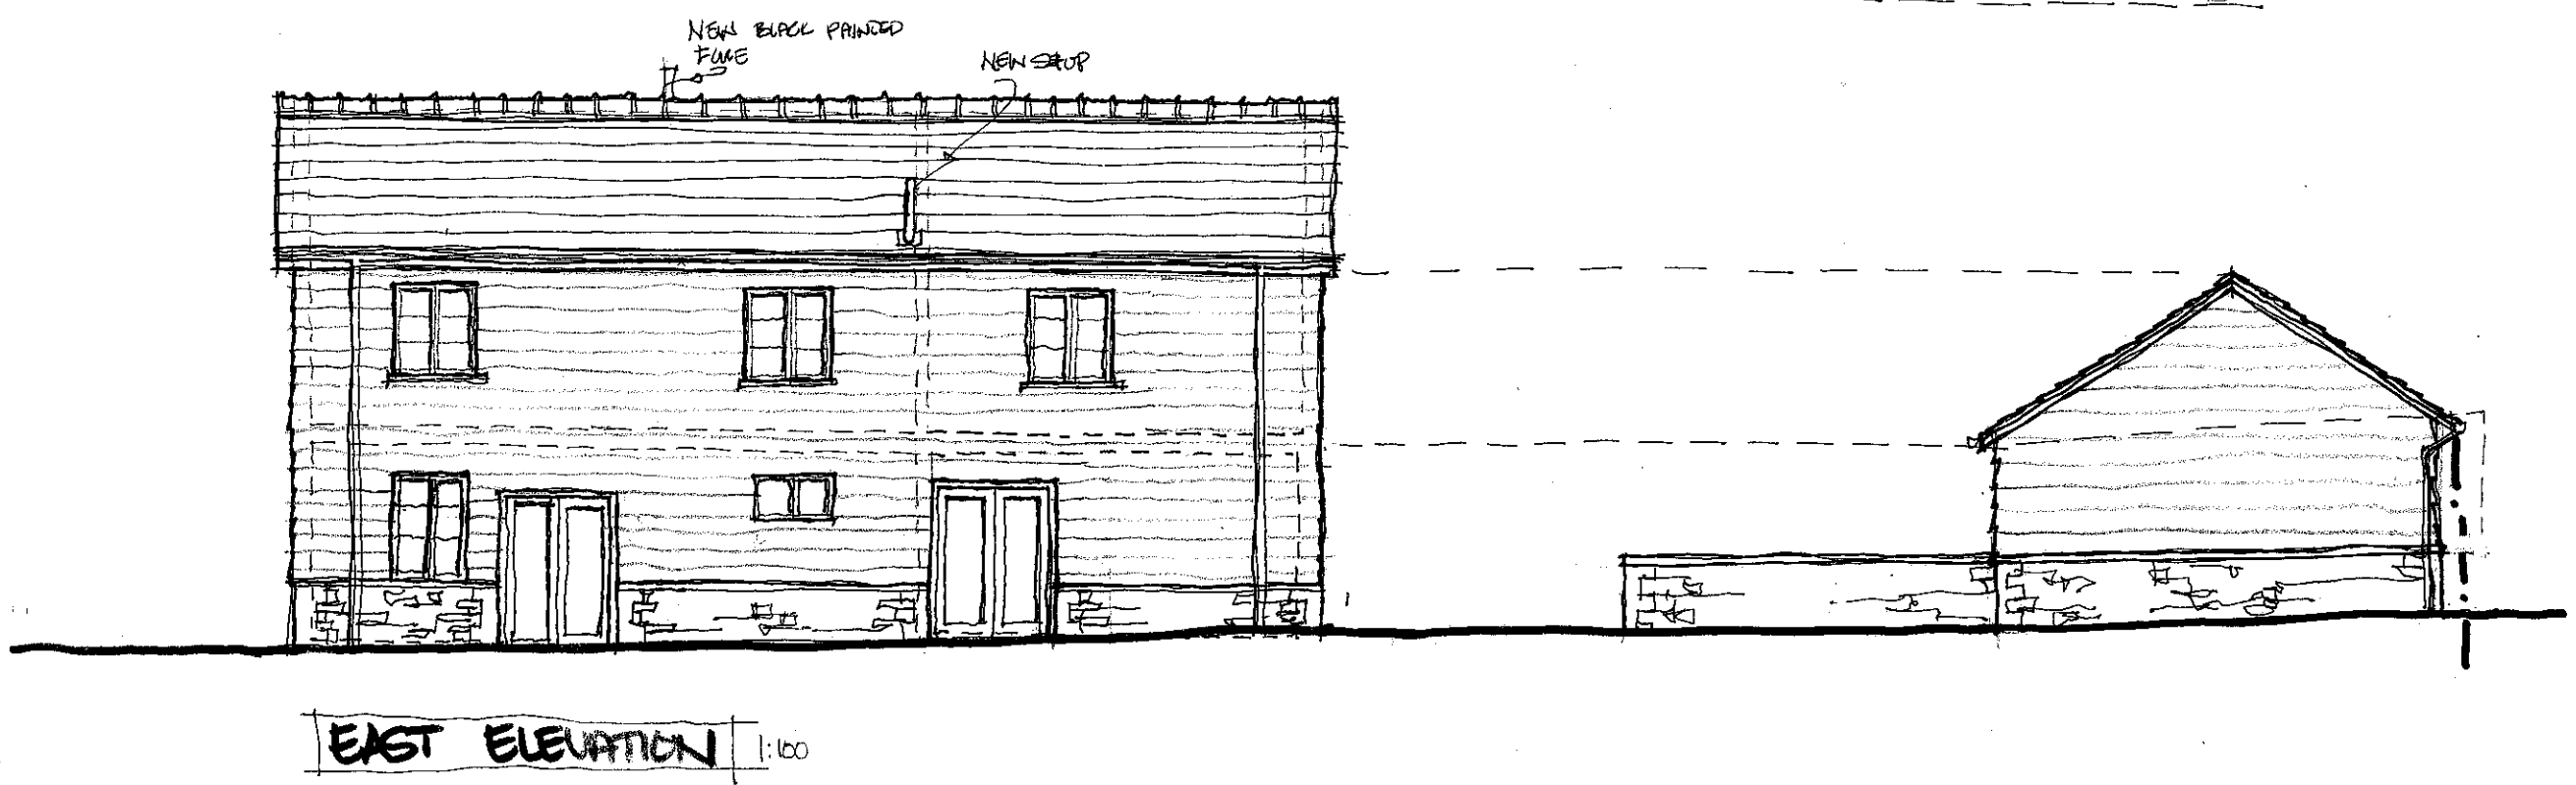

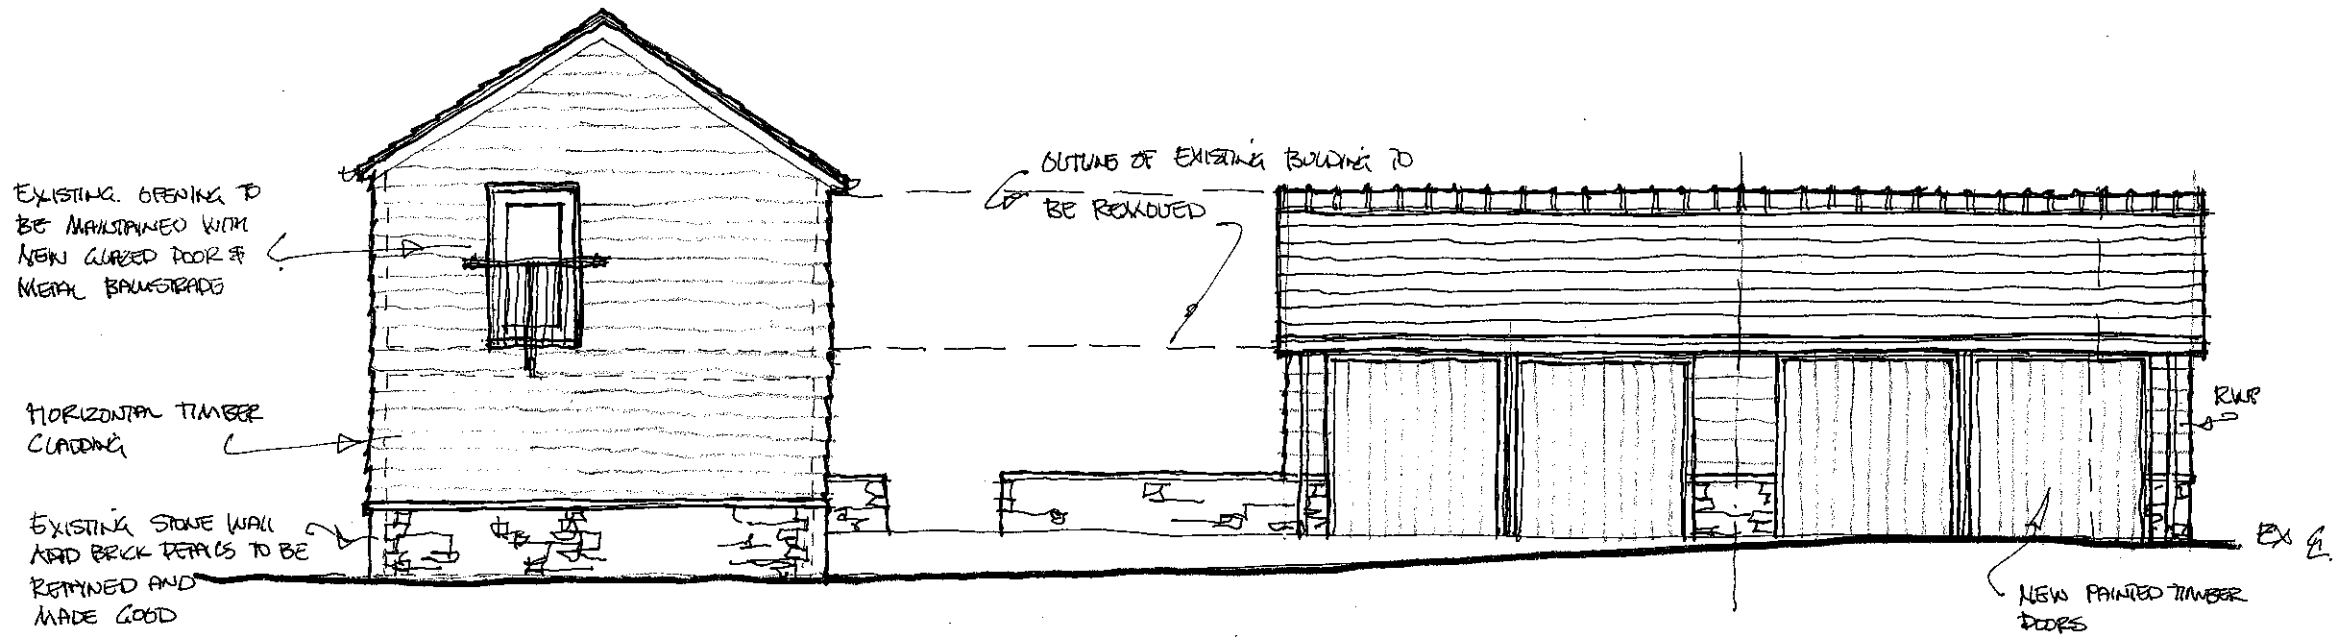

SOUTH ELEVATION 1:100

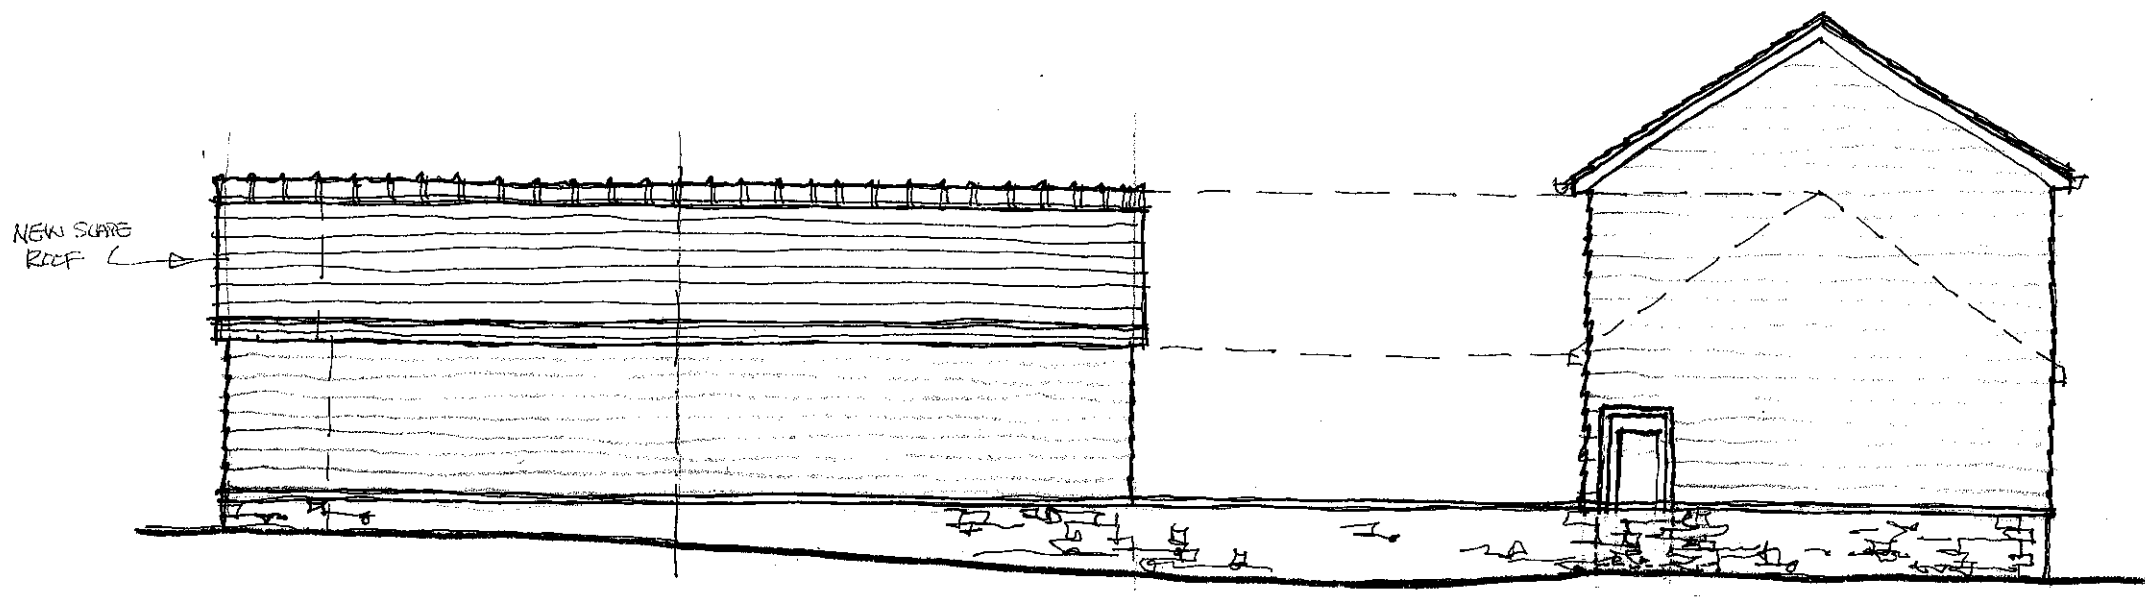

NORTH ELEVATION.

