




GROUND FLOOR PLAN 1:100

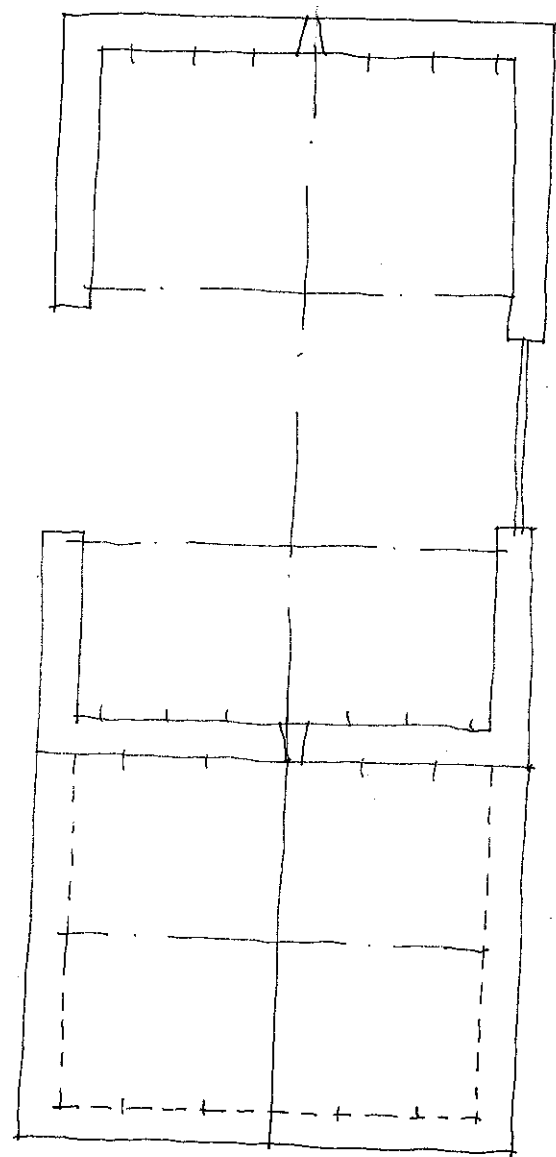


FIRST FLOOR PLAN 1:100

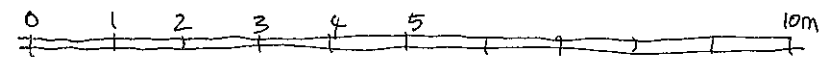

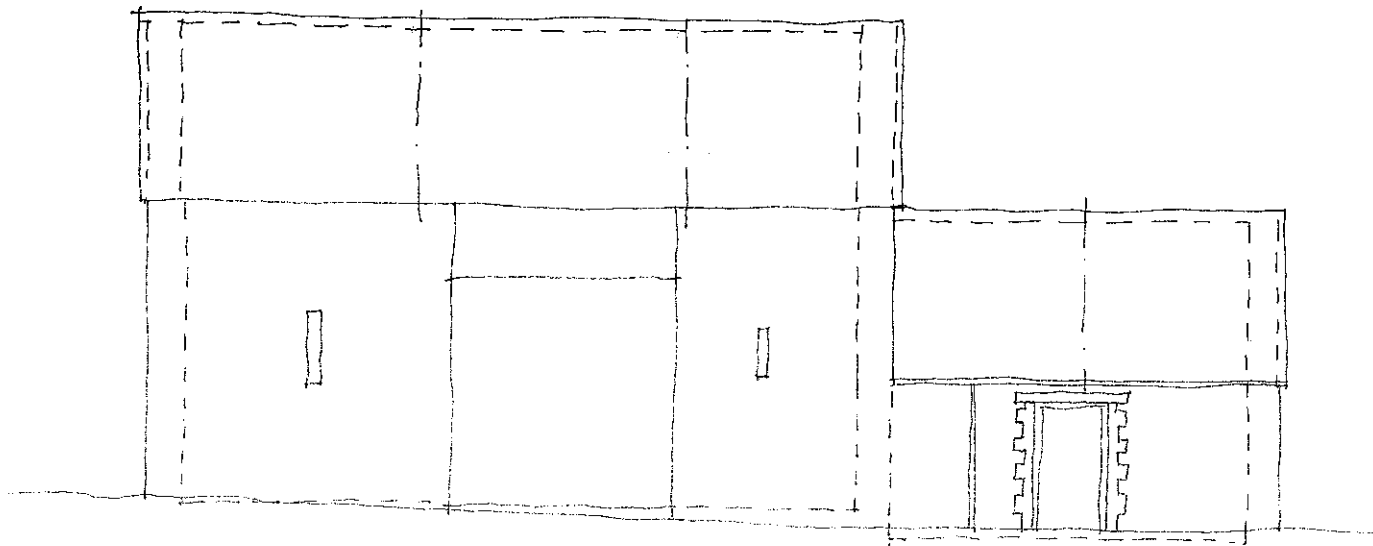


WEST ELEVATION.

100

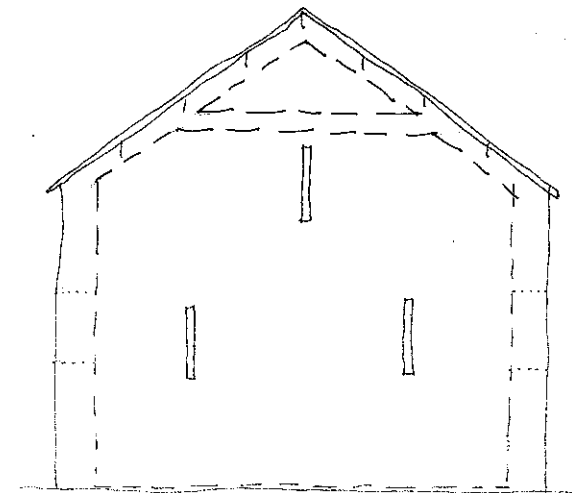


NORTH ELEVATION.

100

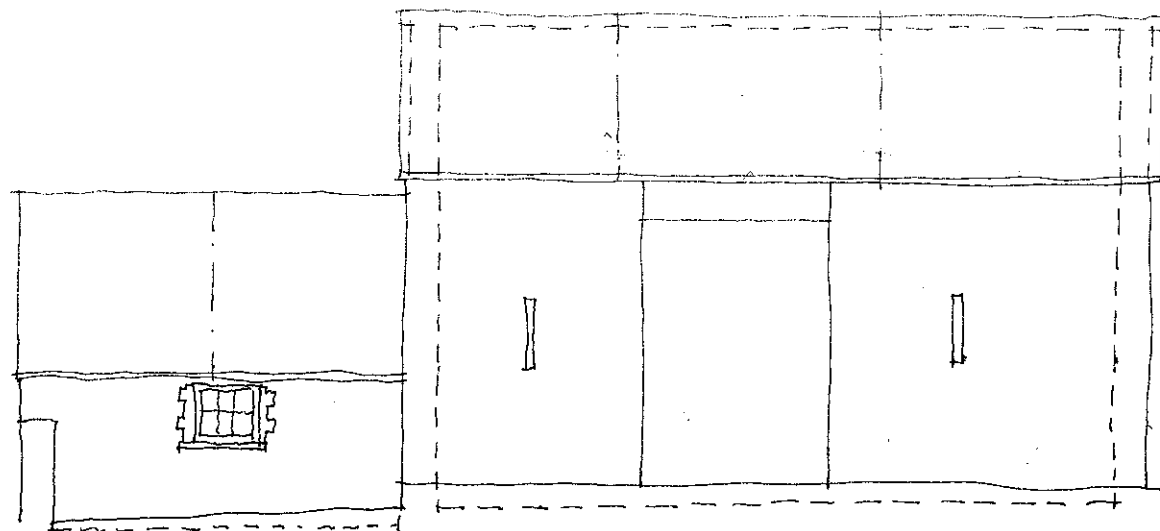


EAST ELEVATION

100

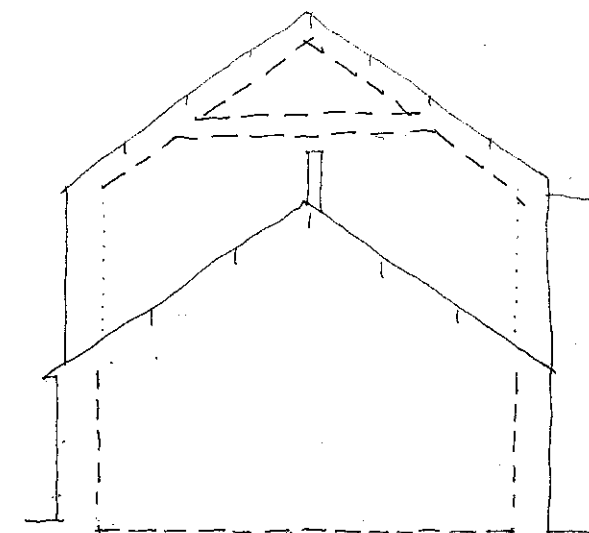

SOUTH ELEVATION.


100

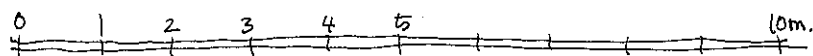


GREENYARD FARM, ST ANDREWS MAJOR

EXISTING BARN A


DESIGNCELL ARCHITECTURE LTD.

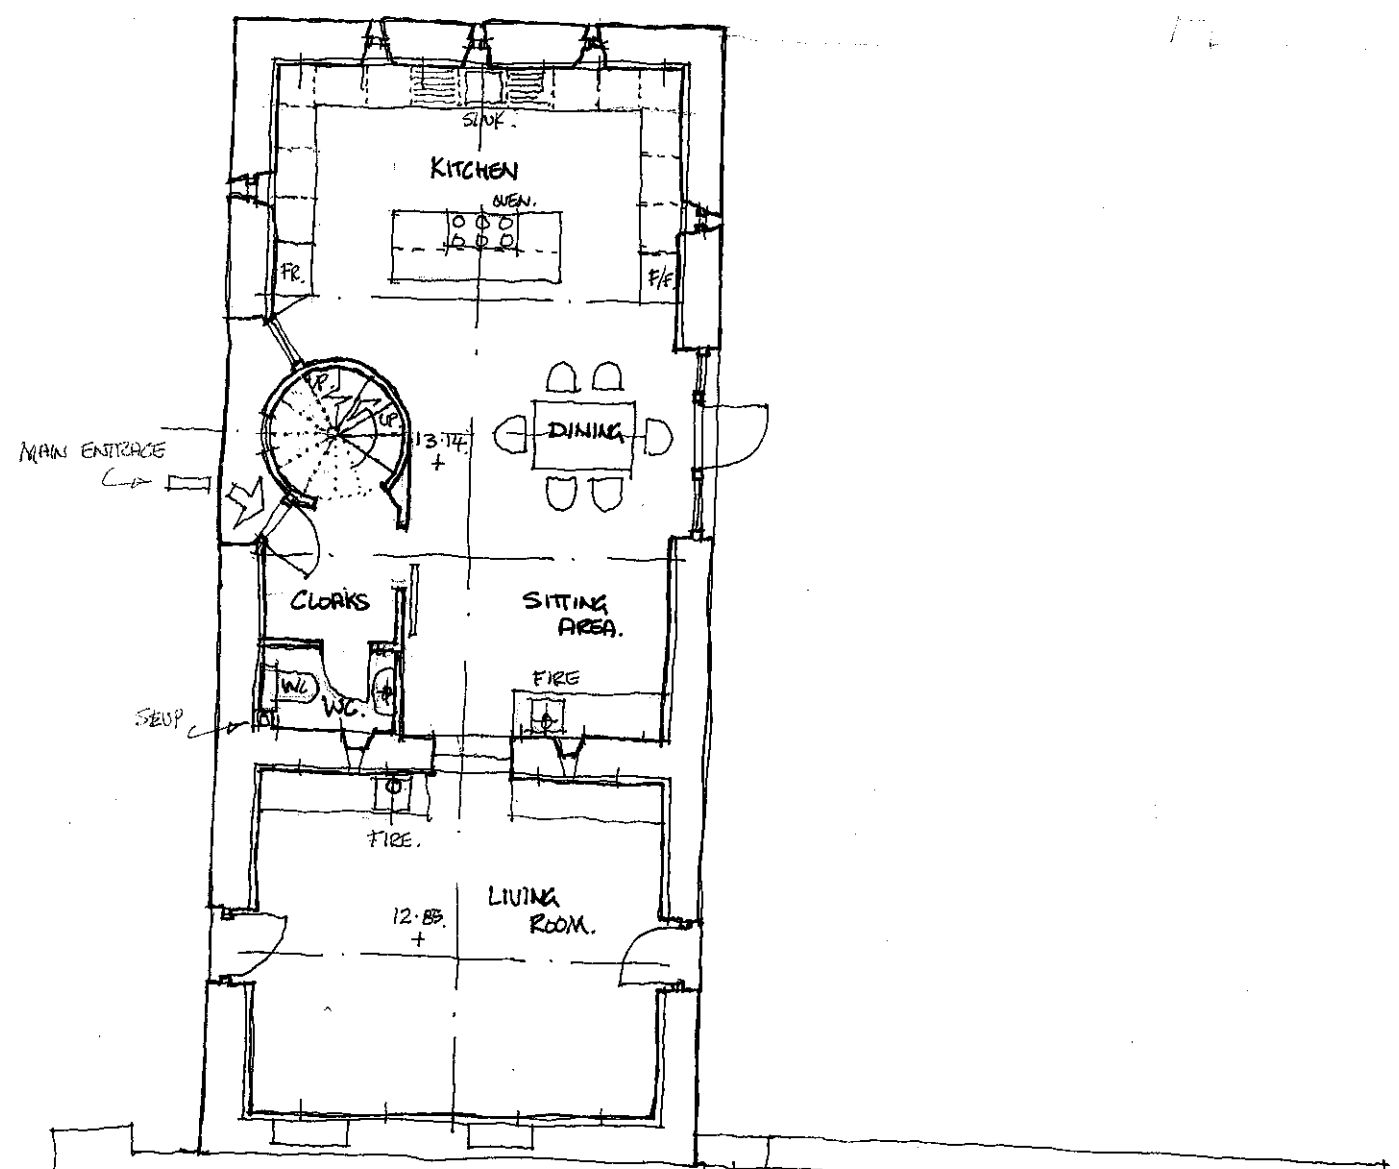


GROUND FLOOR PLAN 1:100

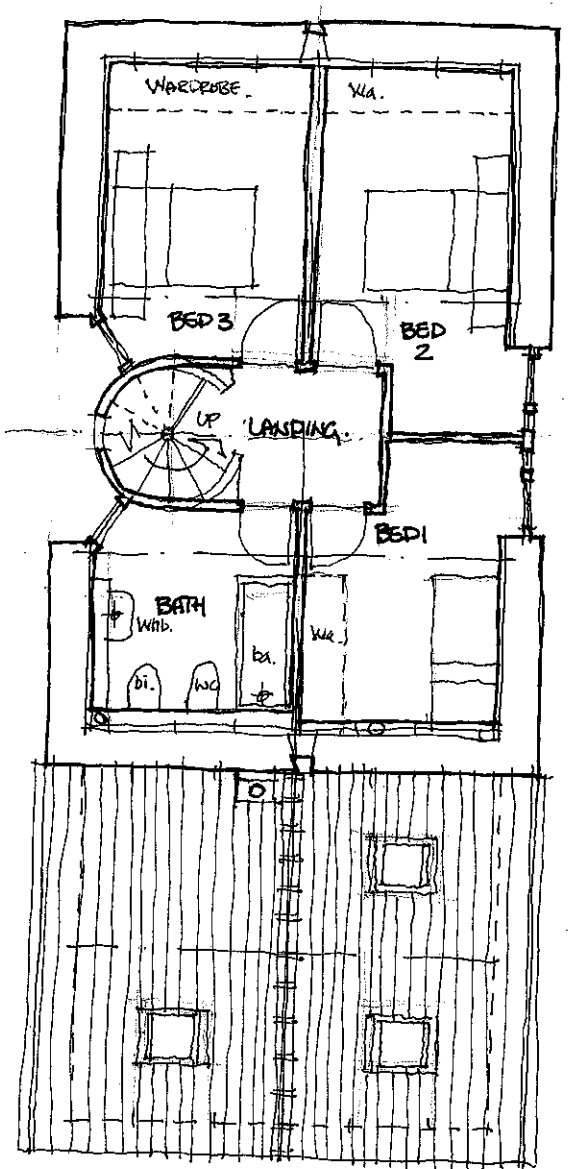


FIRST FLOOR PLAN 1:100

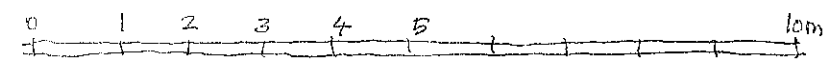

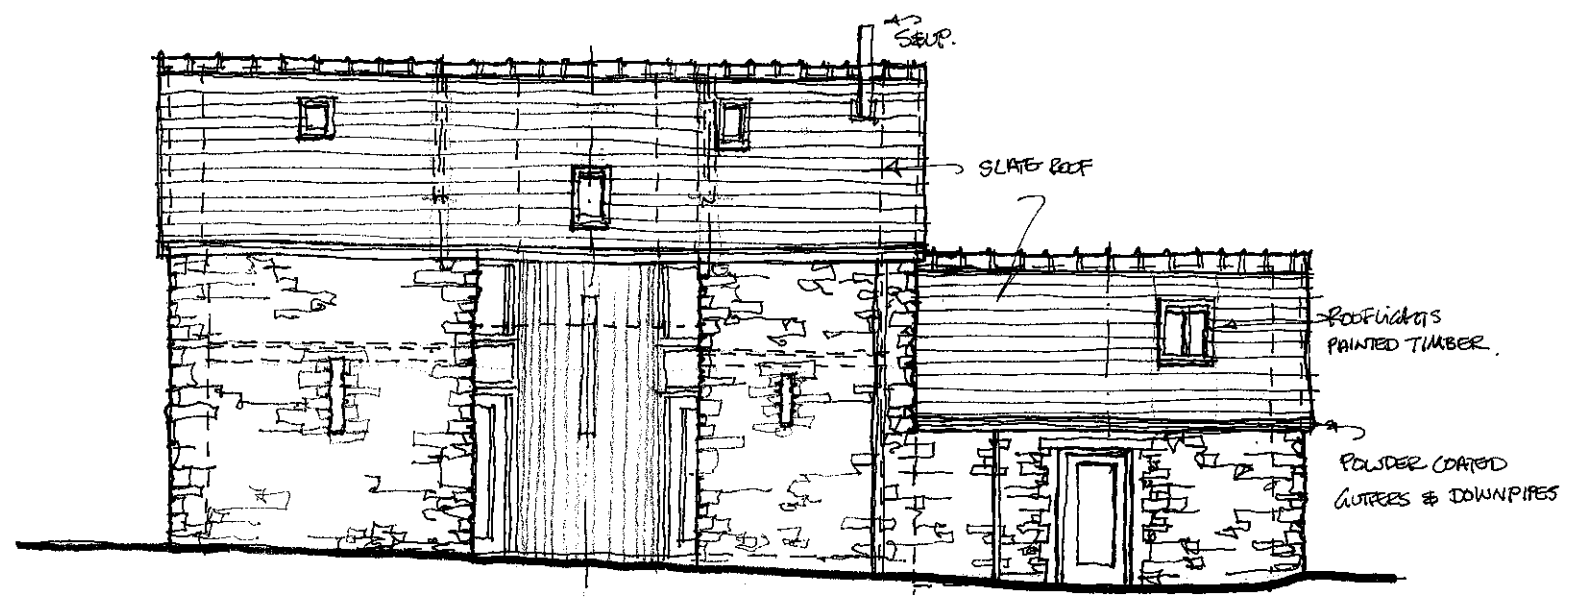


WEST ELEVATION 1:100

100

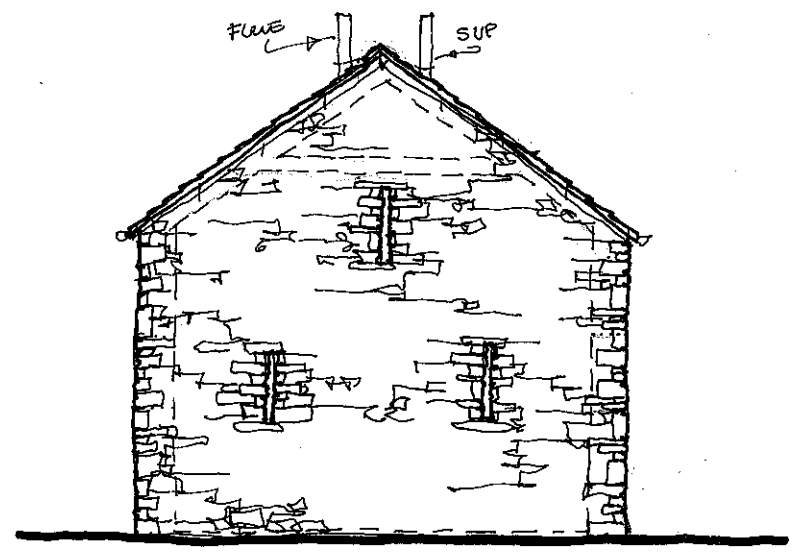


NORTH ELEVATION 1:100

100

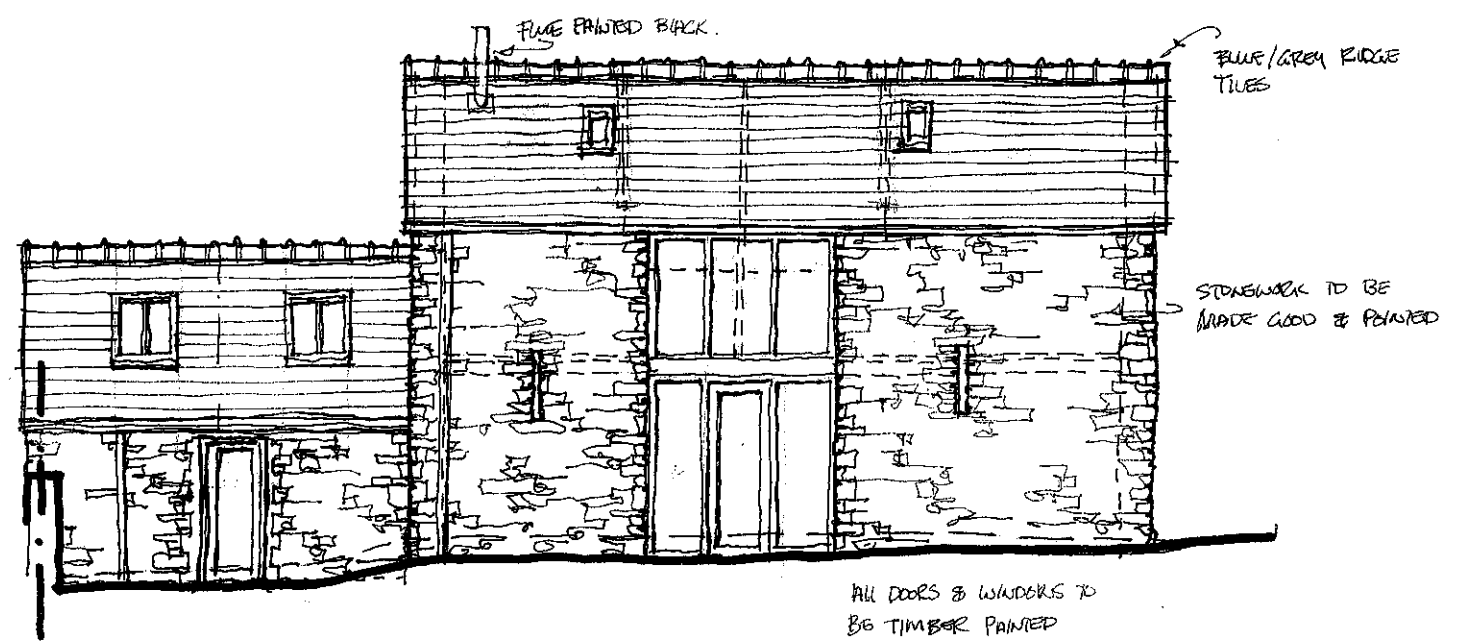

EAST ELEVATION 1:100

100

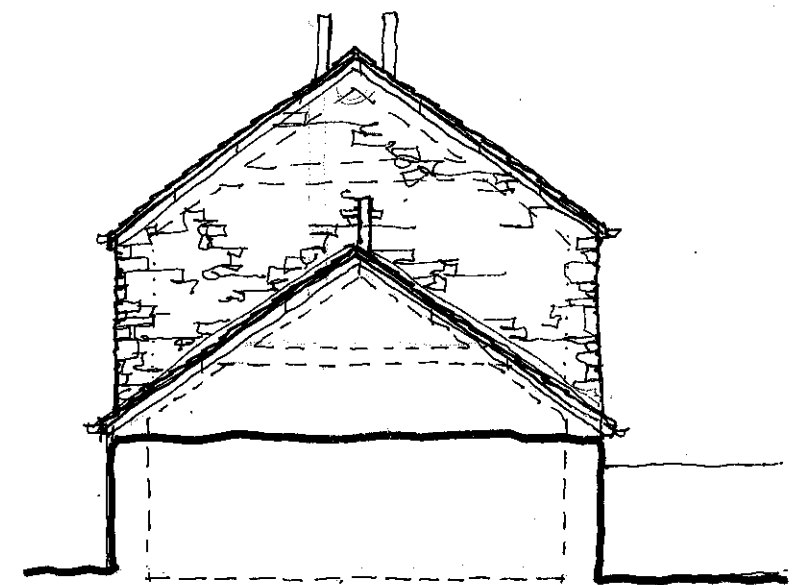

SOUTH ELEVATION 1:100

100

