



ELEVATION C. 1:50

Horizontal  
TIMBER CLADDING

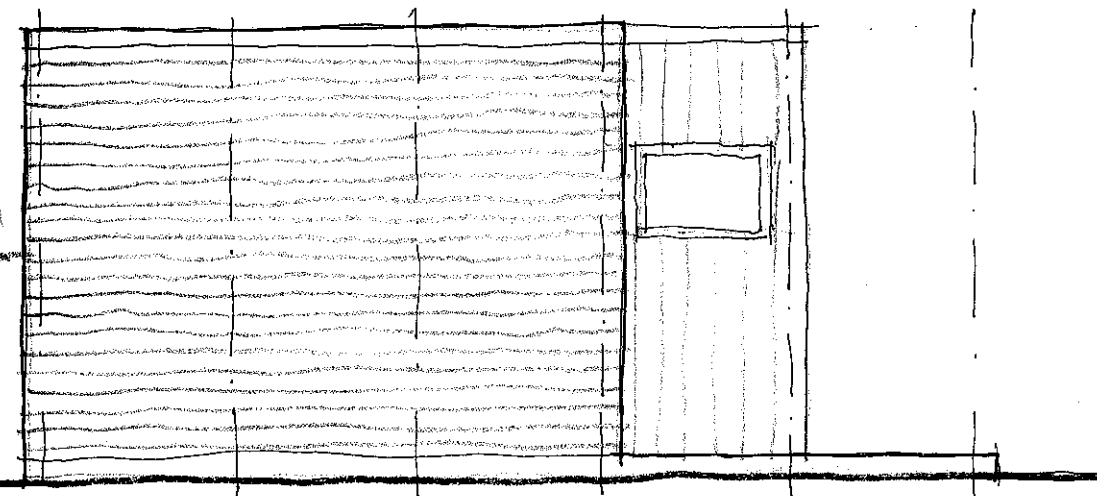


ELEVATION D. 1:50

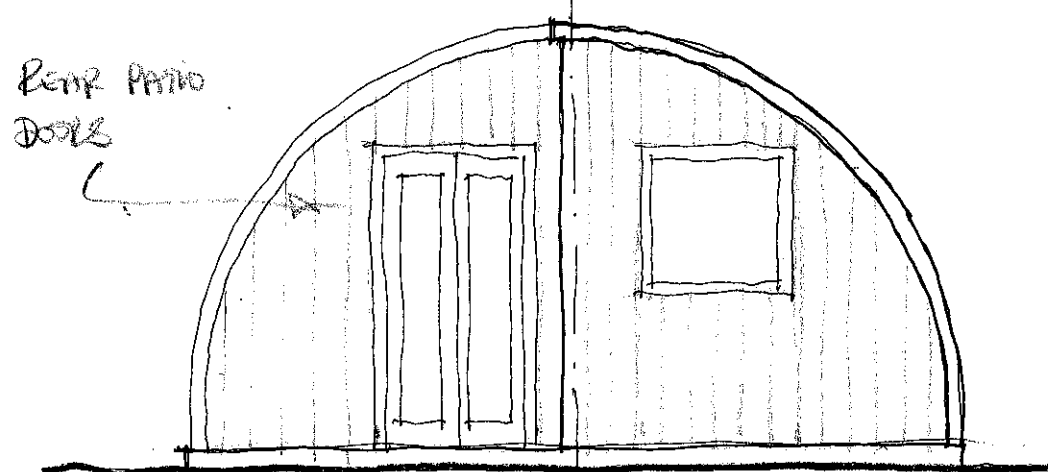


ELEVATION A. 1:50

Rear Patio  
DOORS

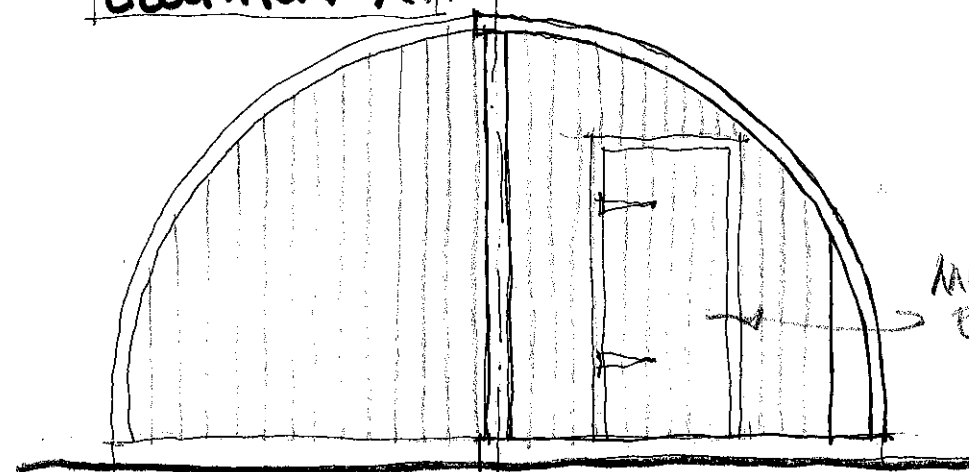


ELEVATION B. 1:50


MAIN  
ENTRANCE

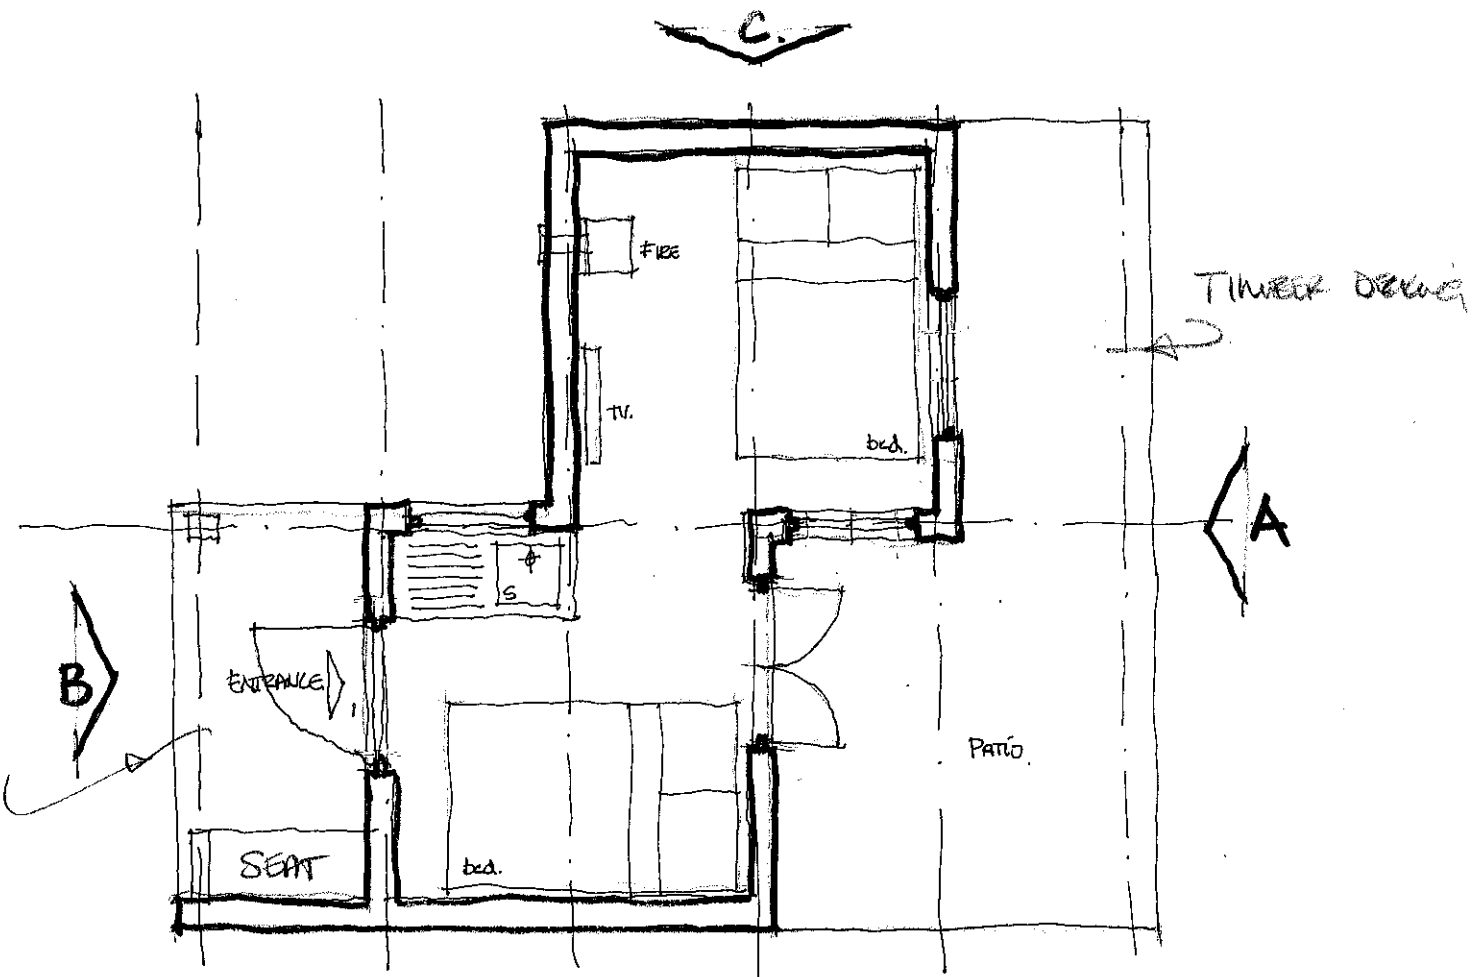


PLAN. 1:50

TIMBER DOORS

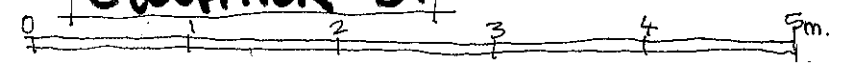


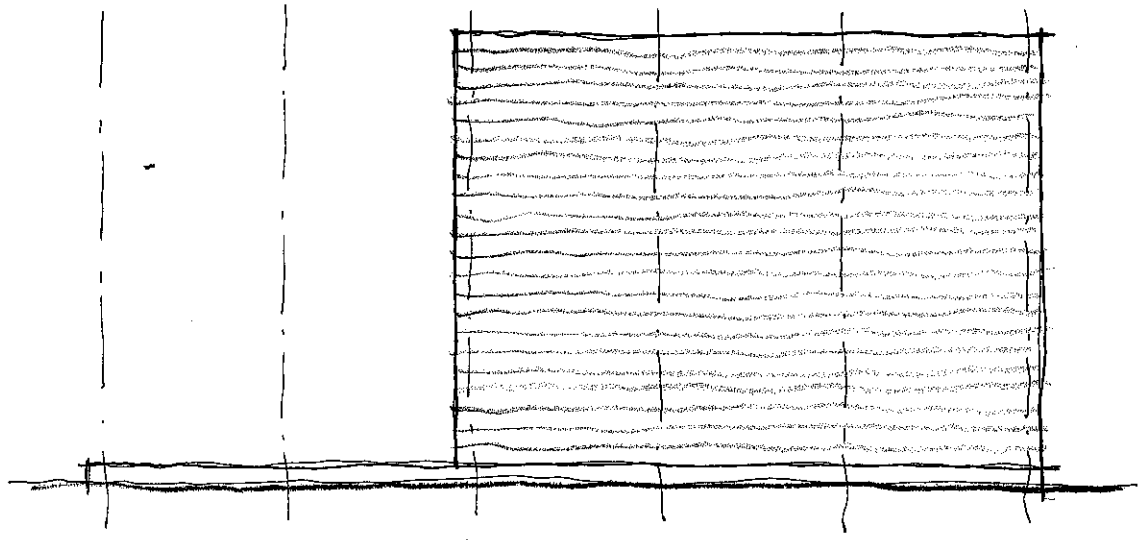


ELEVATION C

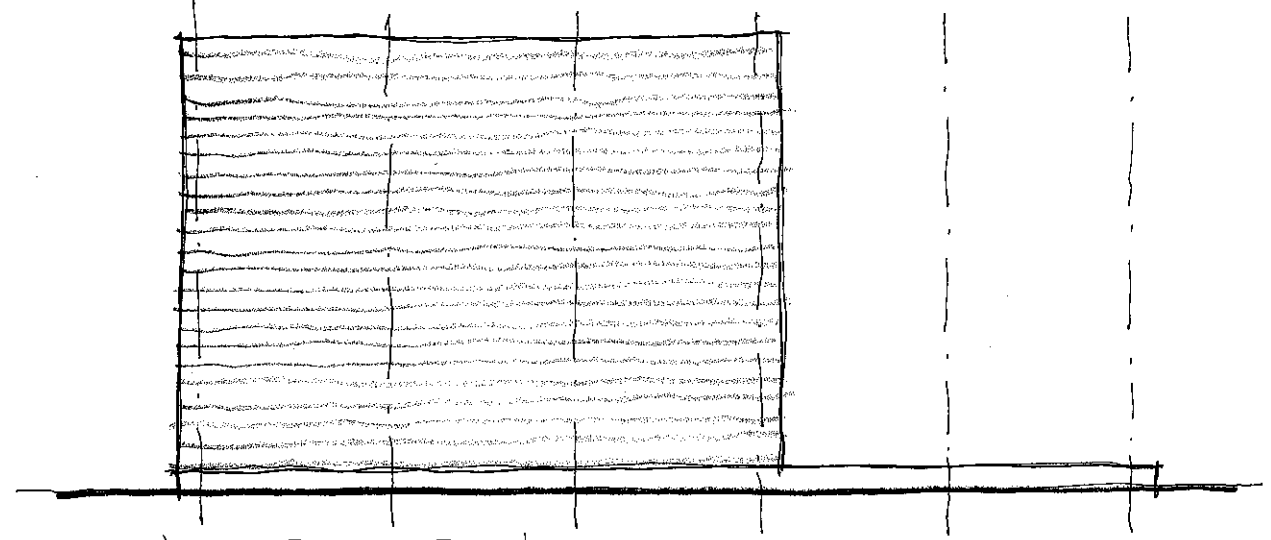



ELEVATION D

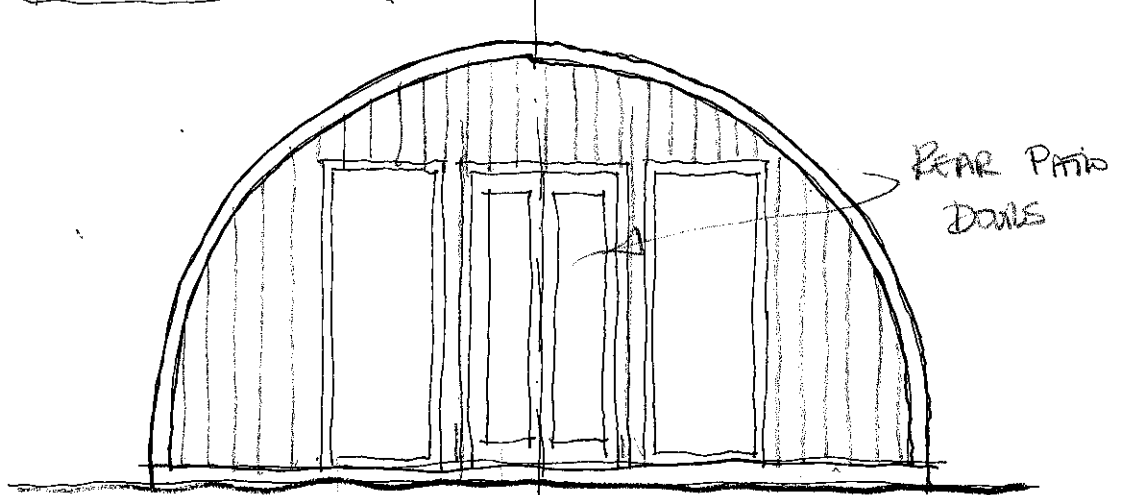

ELEVATION A

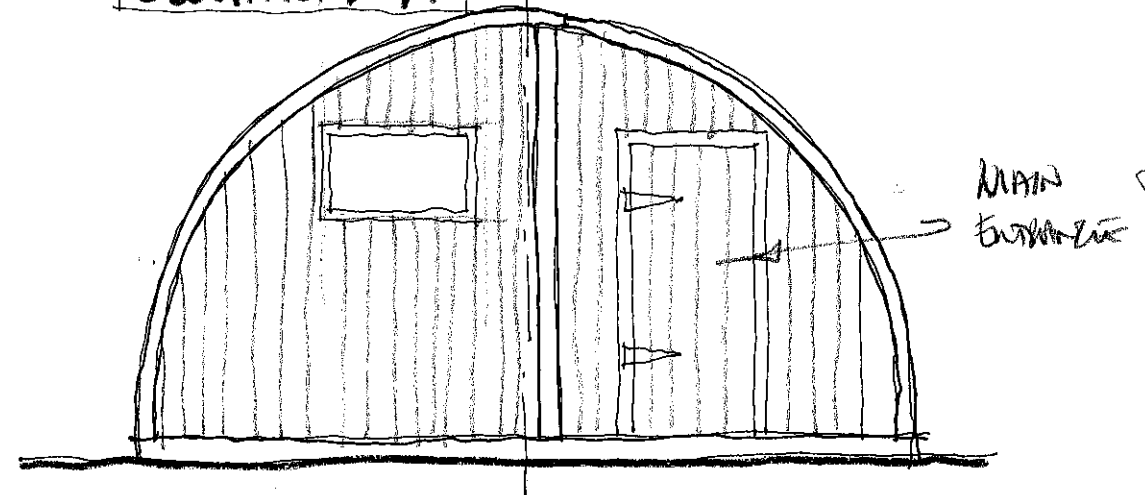


ELEVATION B

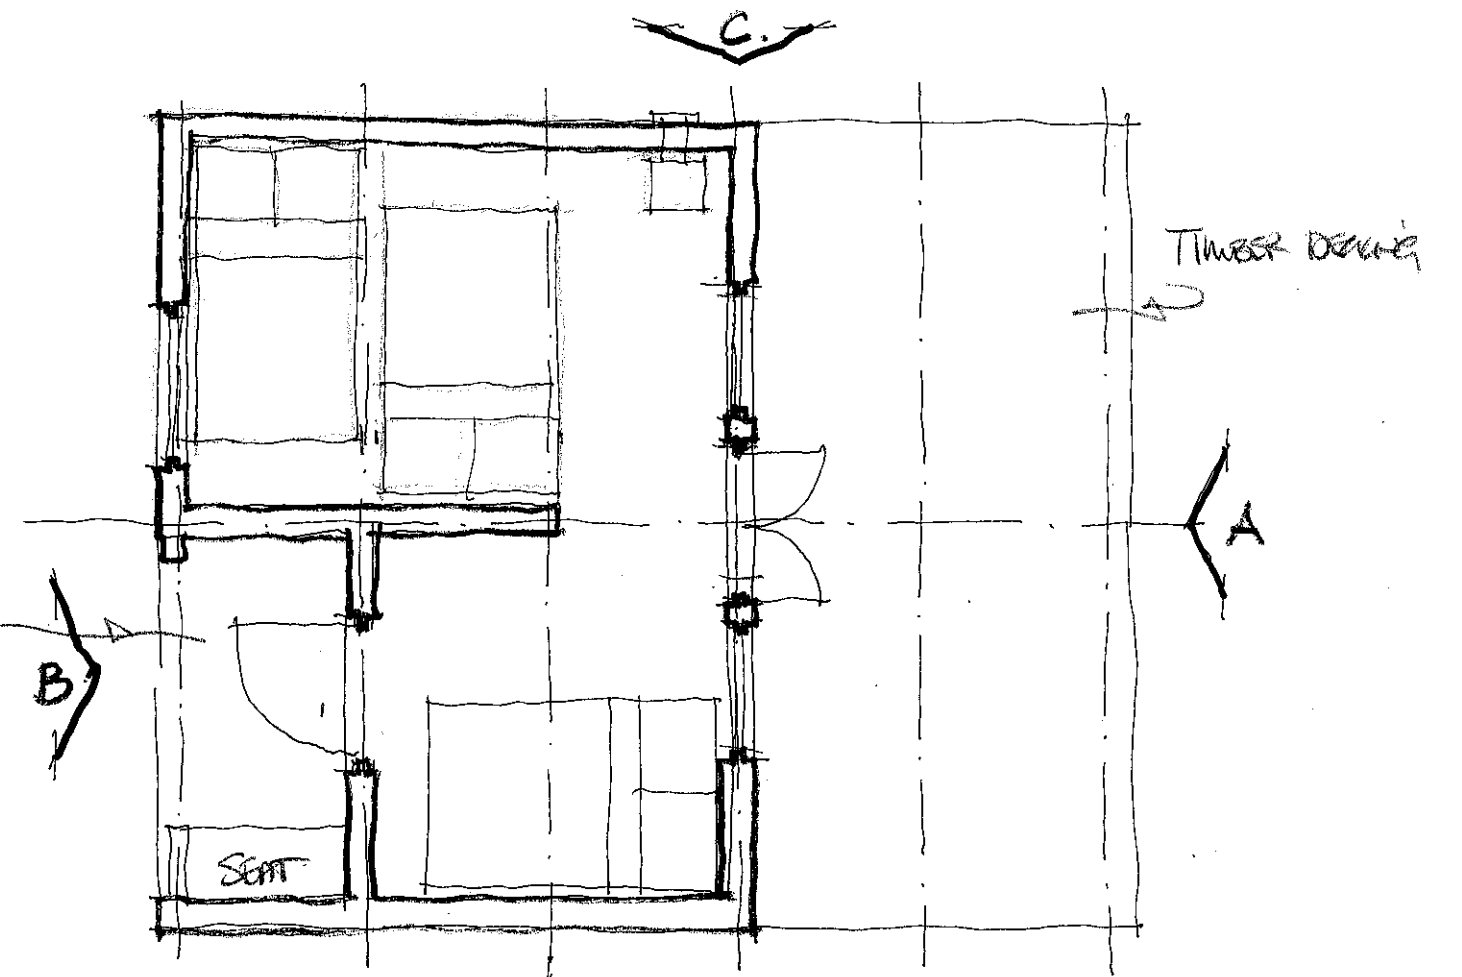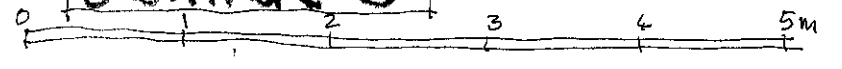


PLAN.



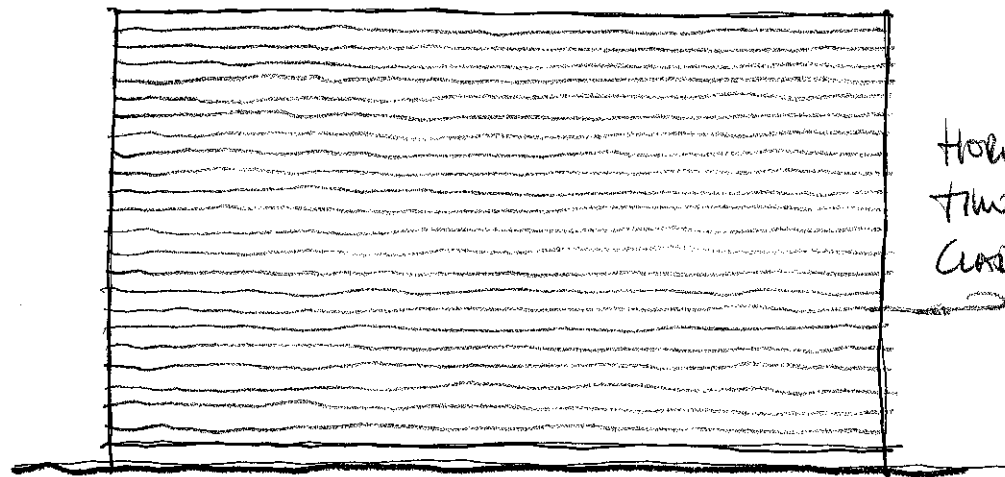


HORIZONTAL  
TIMBER  
CLADDING

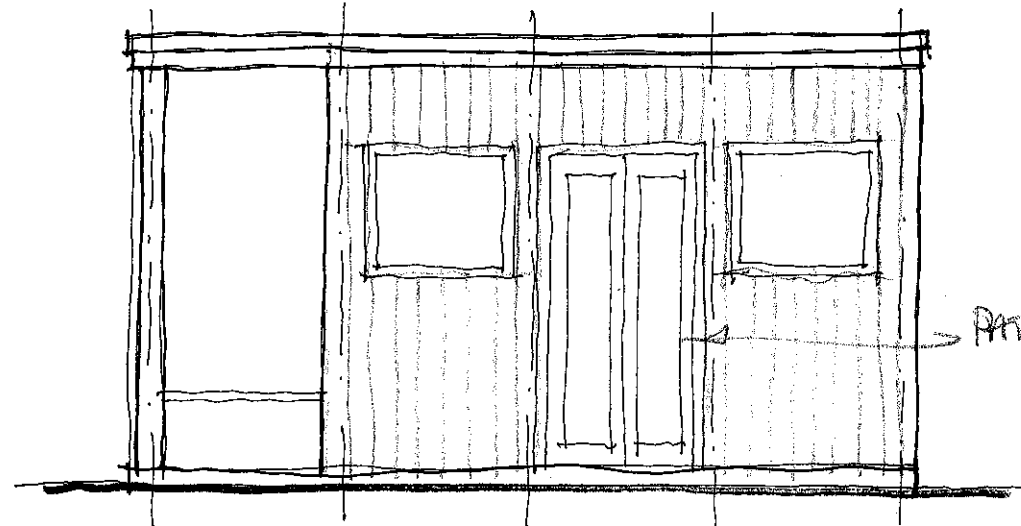

Patio doors


ELEVATION C.

ELEVATION D

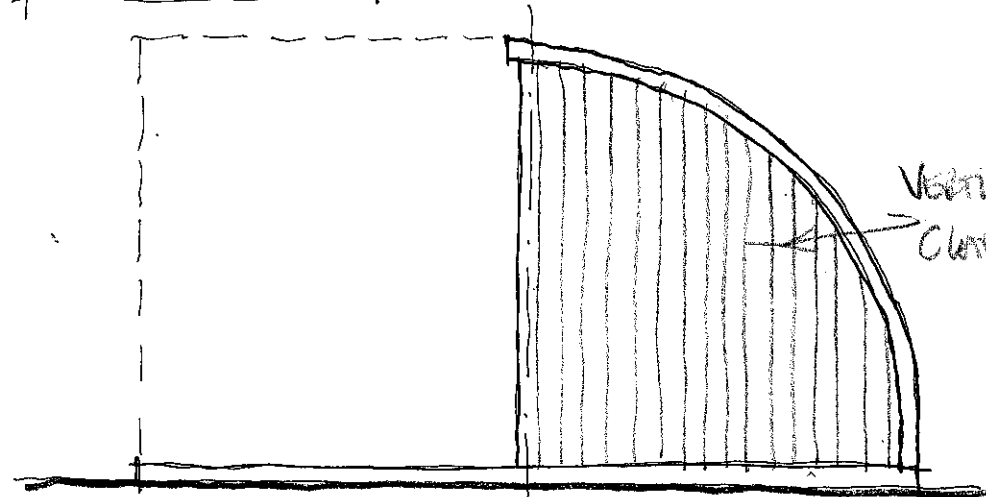

VERTICAL TIMBER  
CLADDING


ELEVATION A

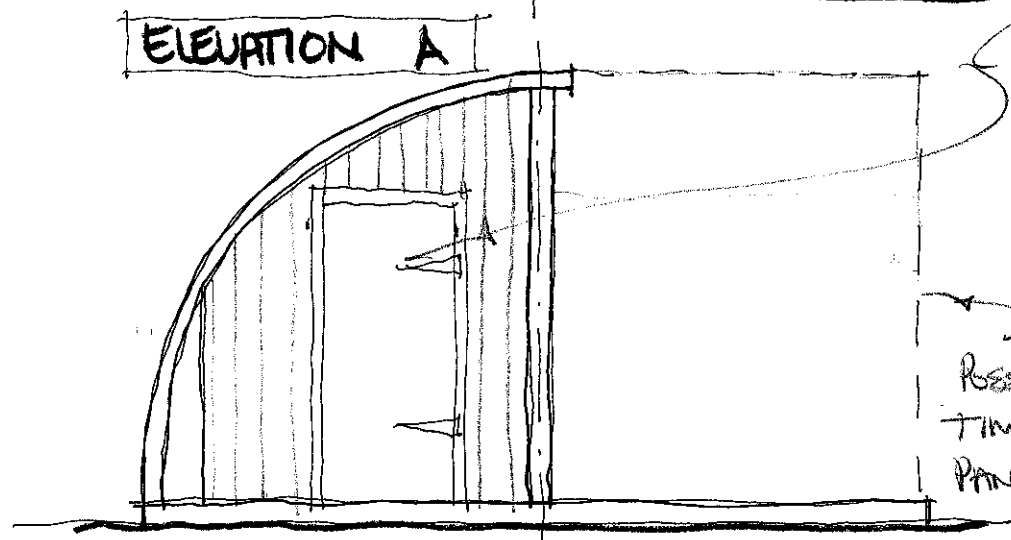

MAIN  
ENTRANCE

POSSIBLE  
TIMBER SIDE  
PANEL FOR PRIVACY


B

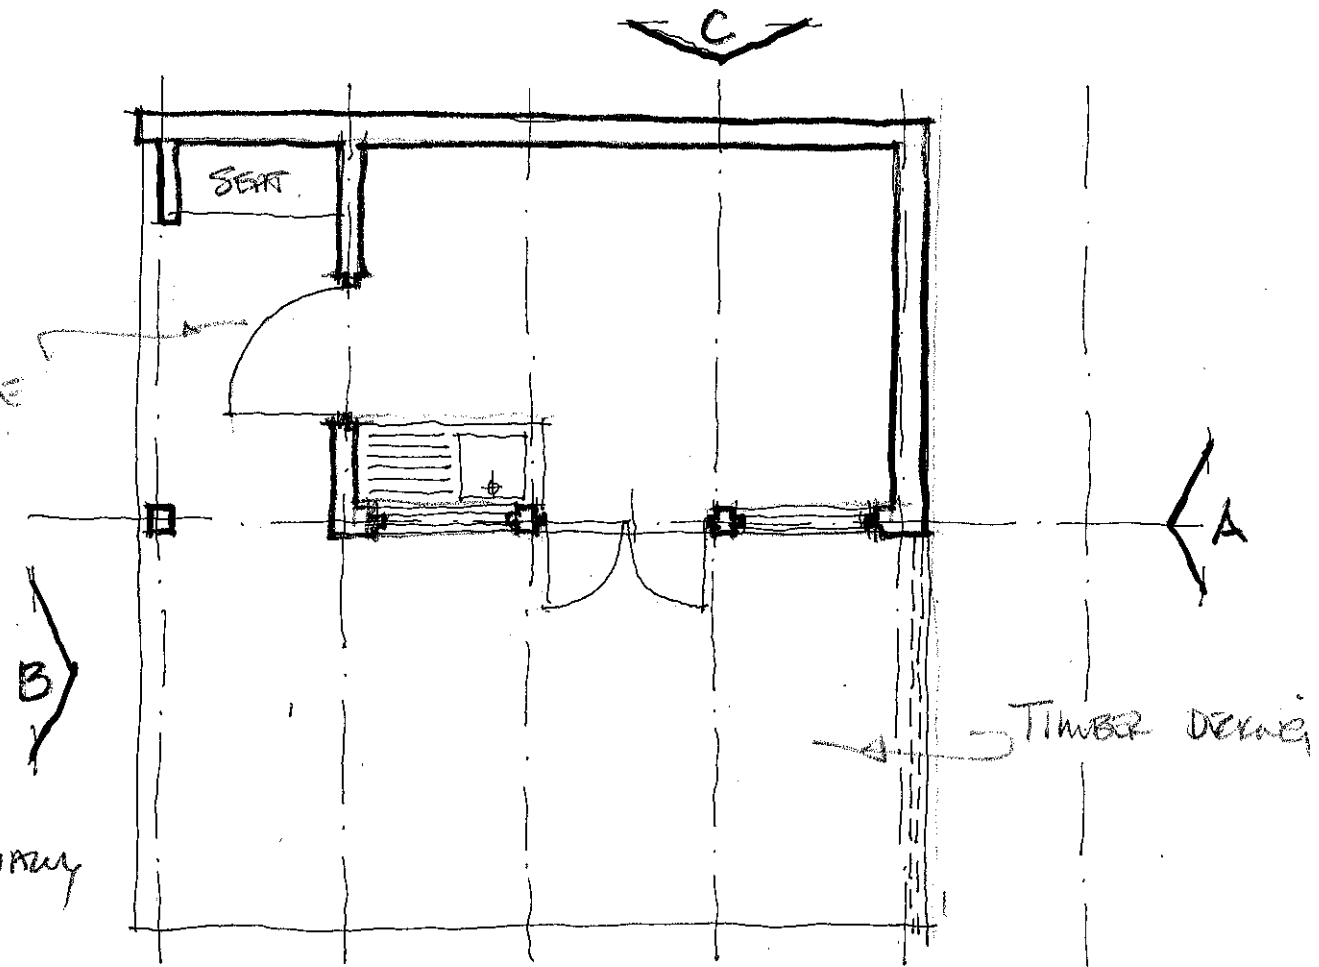

PLAN


TIMBER DECK

D

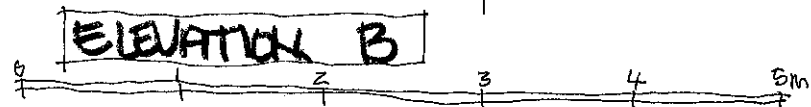


ELEVATION B


TYPICAL DOME UNIT. 4 PERSON.

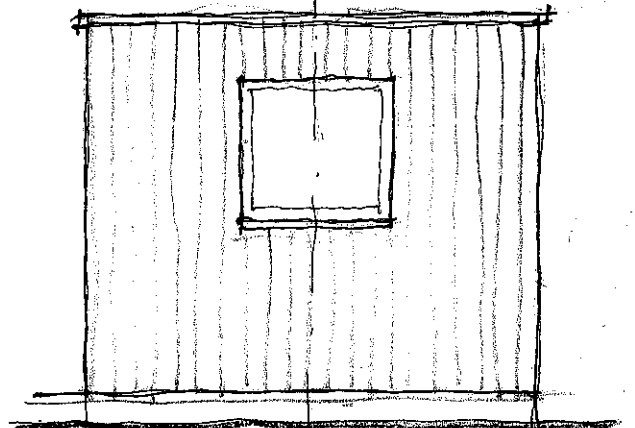


ELEVATION B 1:50

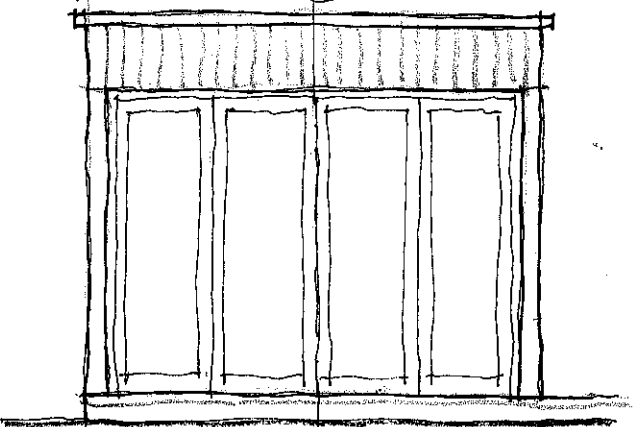


ELEVATION A 1:50

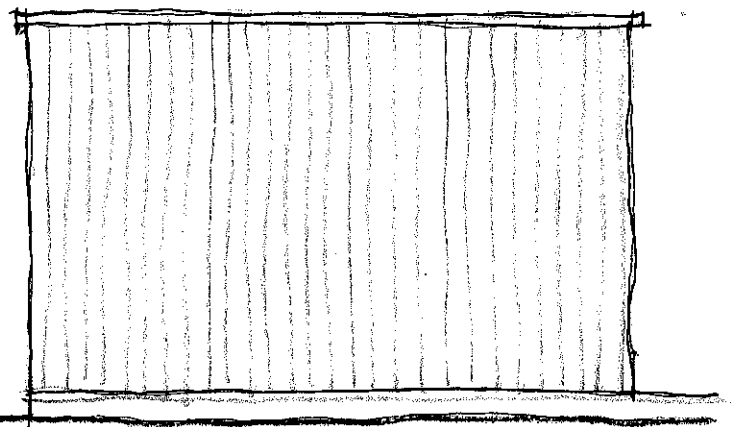


ELEVATION D 1:50

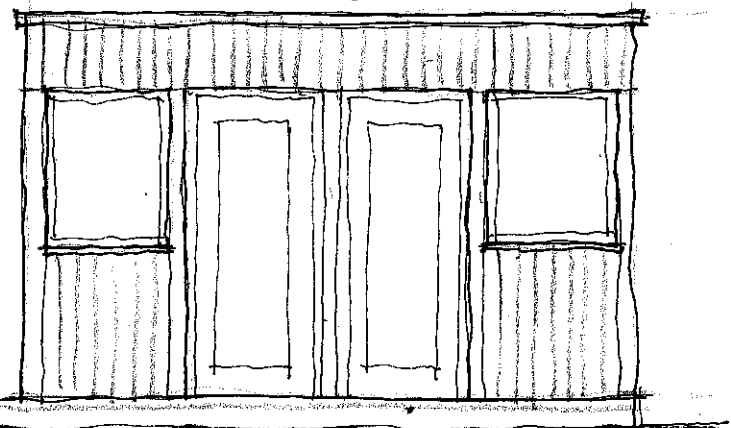


ELEVATION C. 1:50

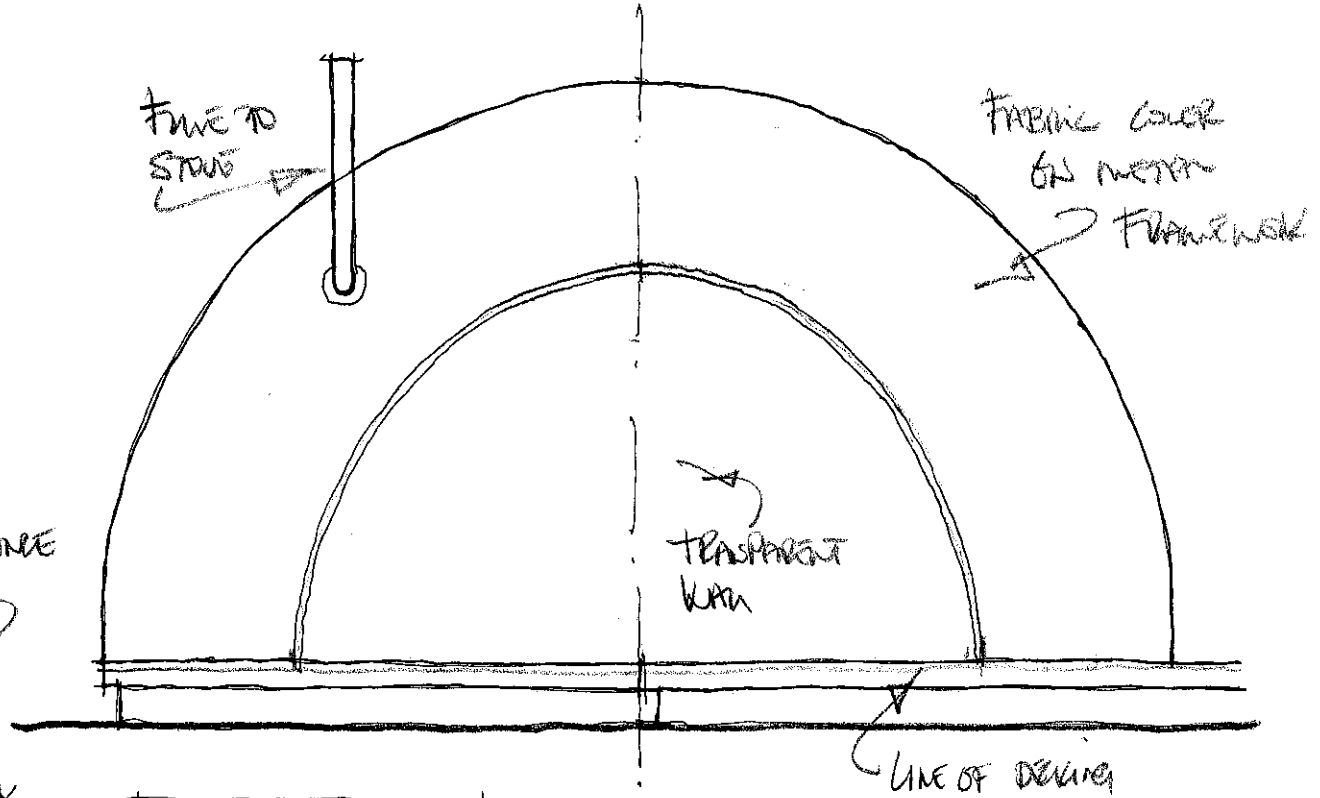

ELEVATION I. 1:50.

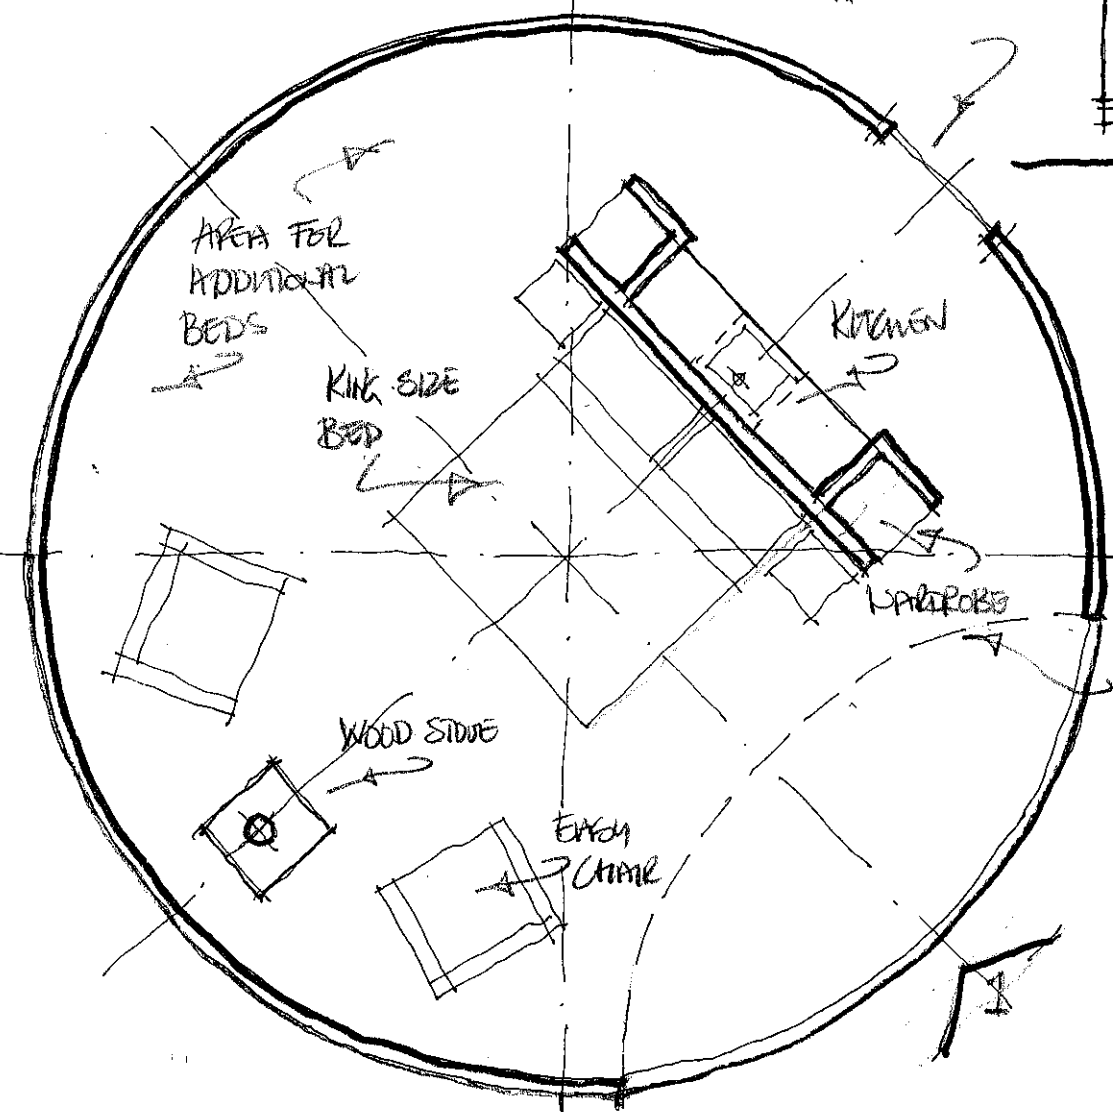


PLAN. 1:50

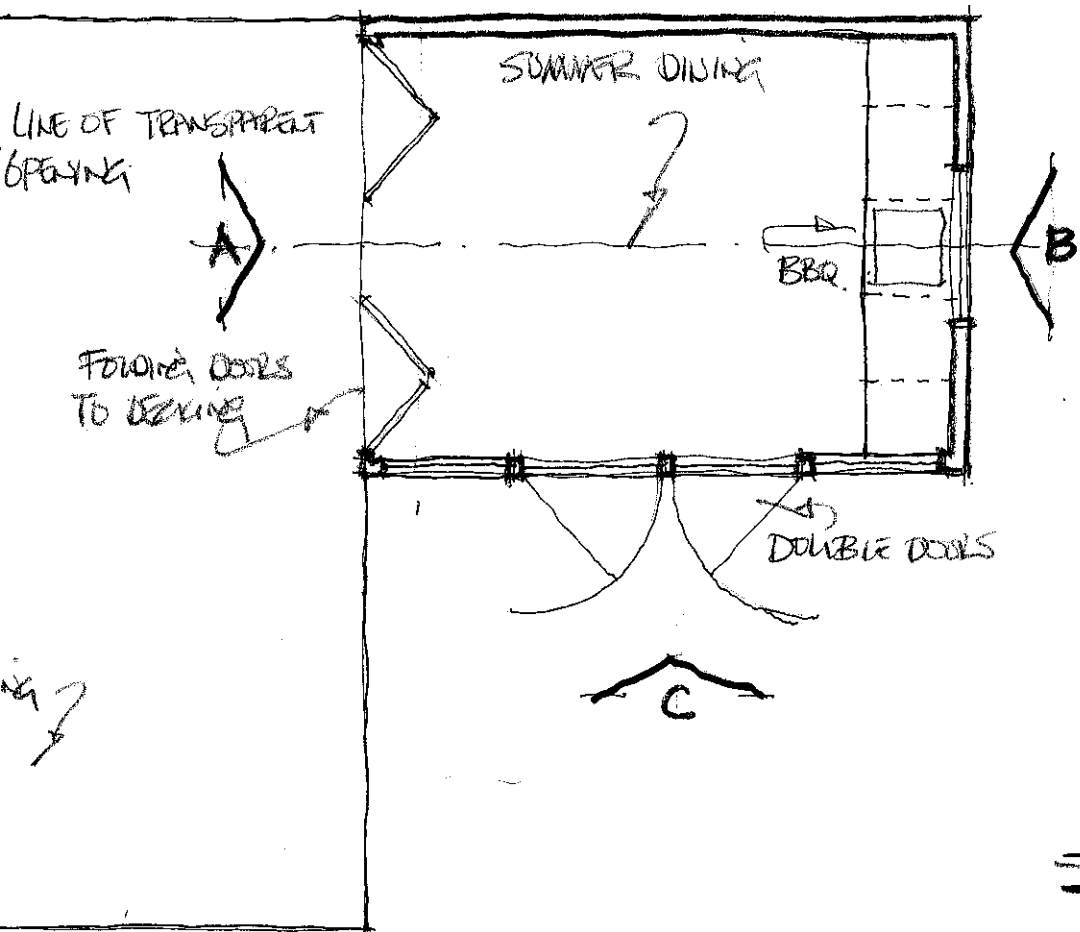


SHOWER UNIT

HORIZONTAL TIMBER CLADDING

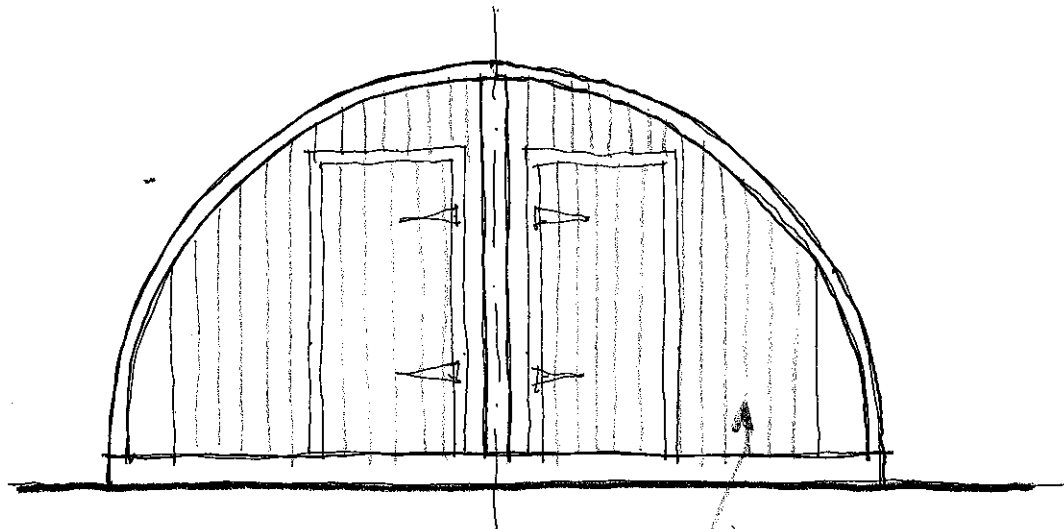


ELEVATION A


VERTICAL TIMBER CLADDING

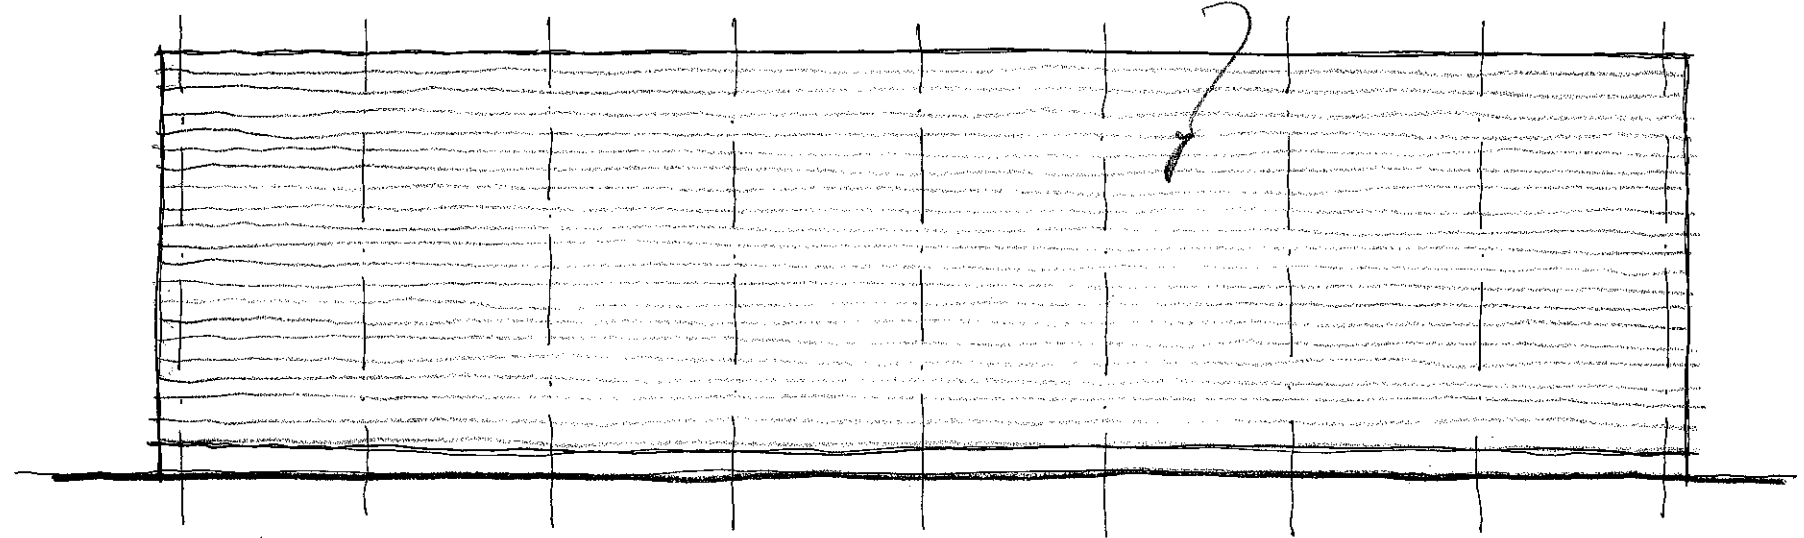


ELEVATION C/D

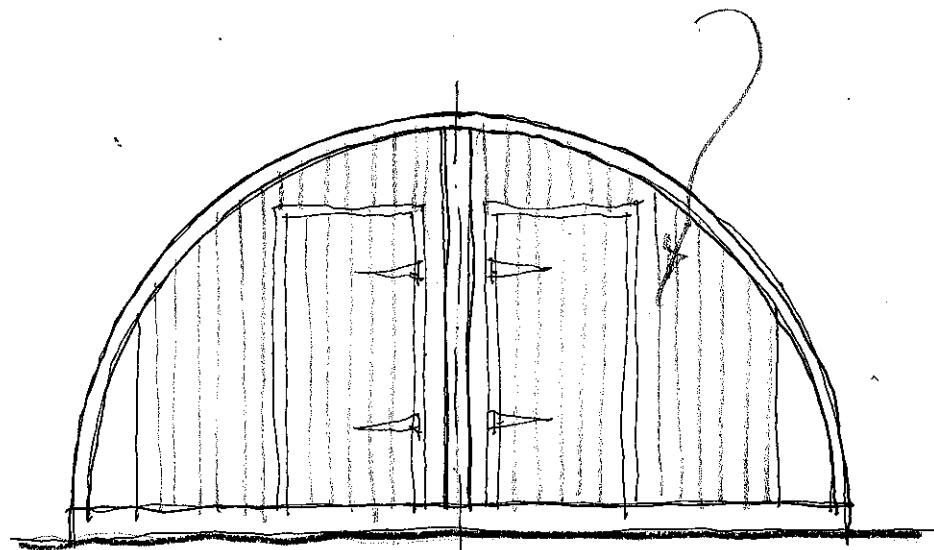

ELEVATION B

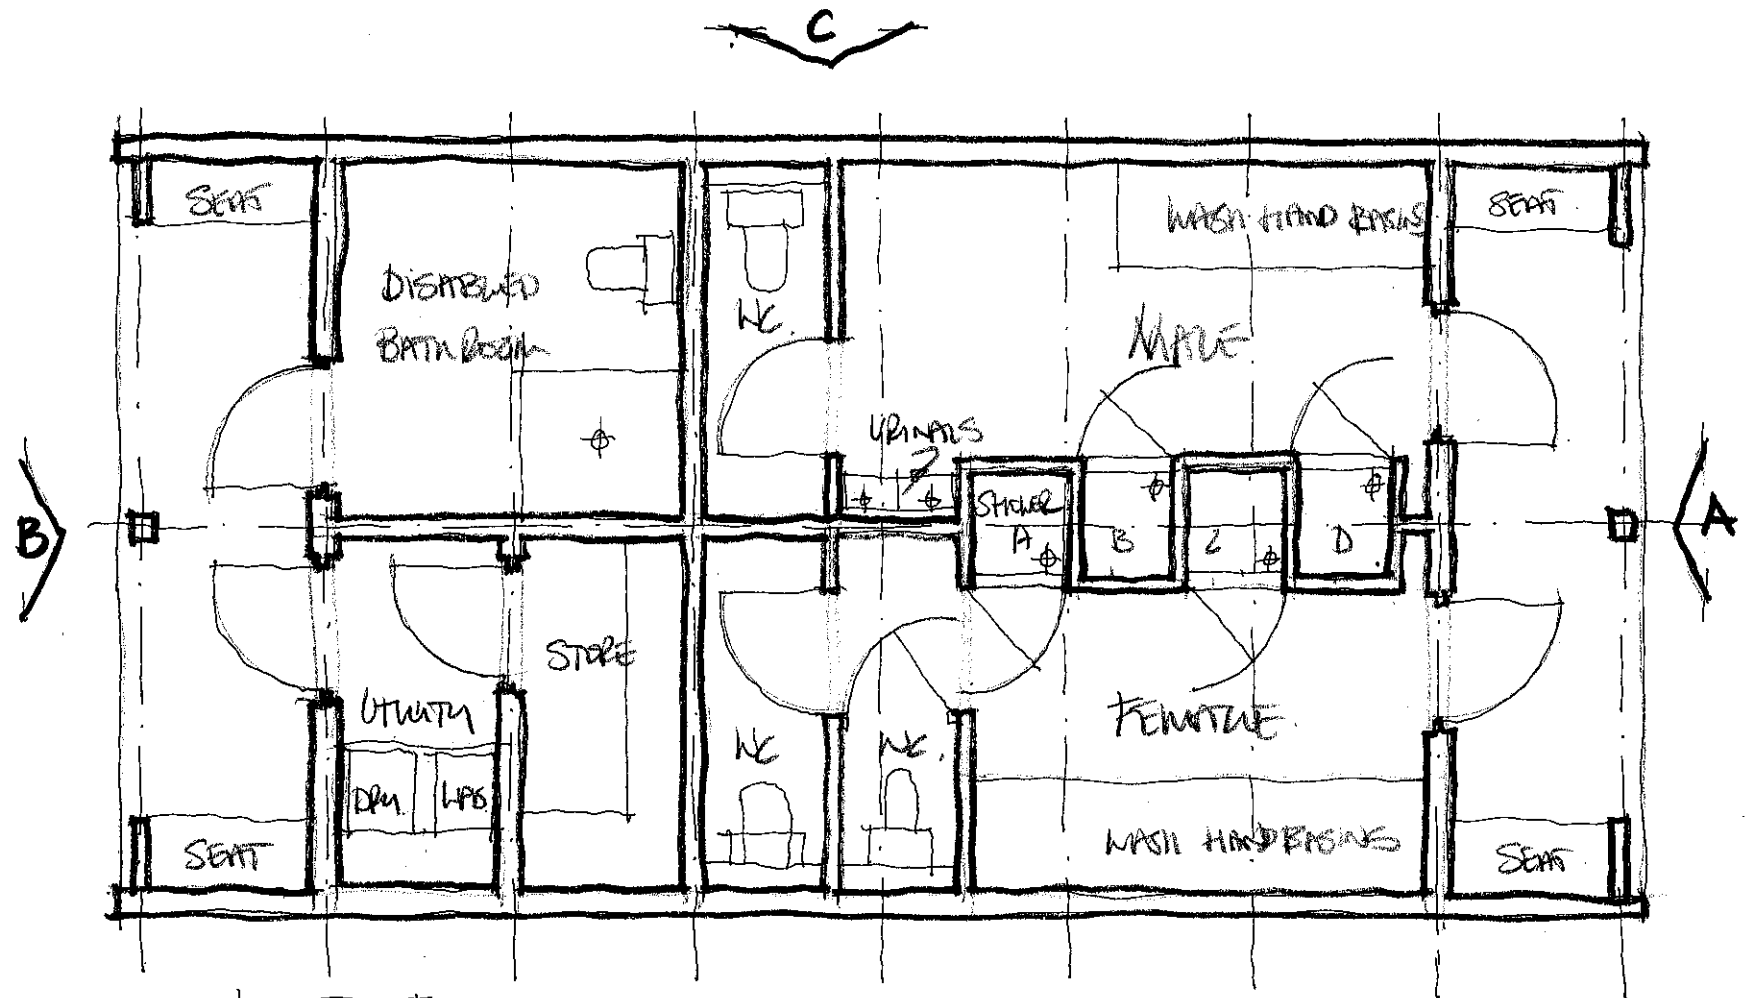

PLAN

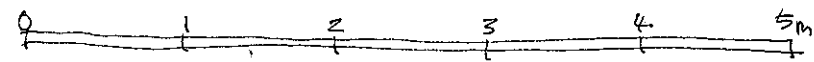

GREENYARD FARM ST ANDREWS MAJOR

DESIGNKELL ARCHITECTURE LTD