


Existing Floor Plan

existing conservatory to be demolished

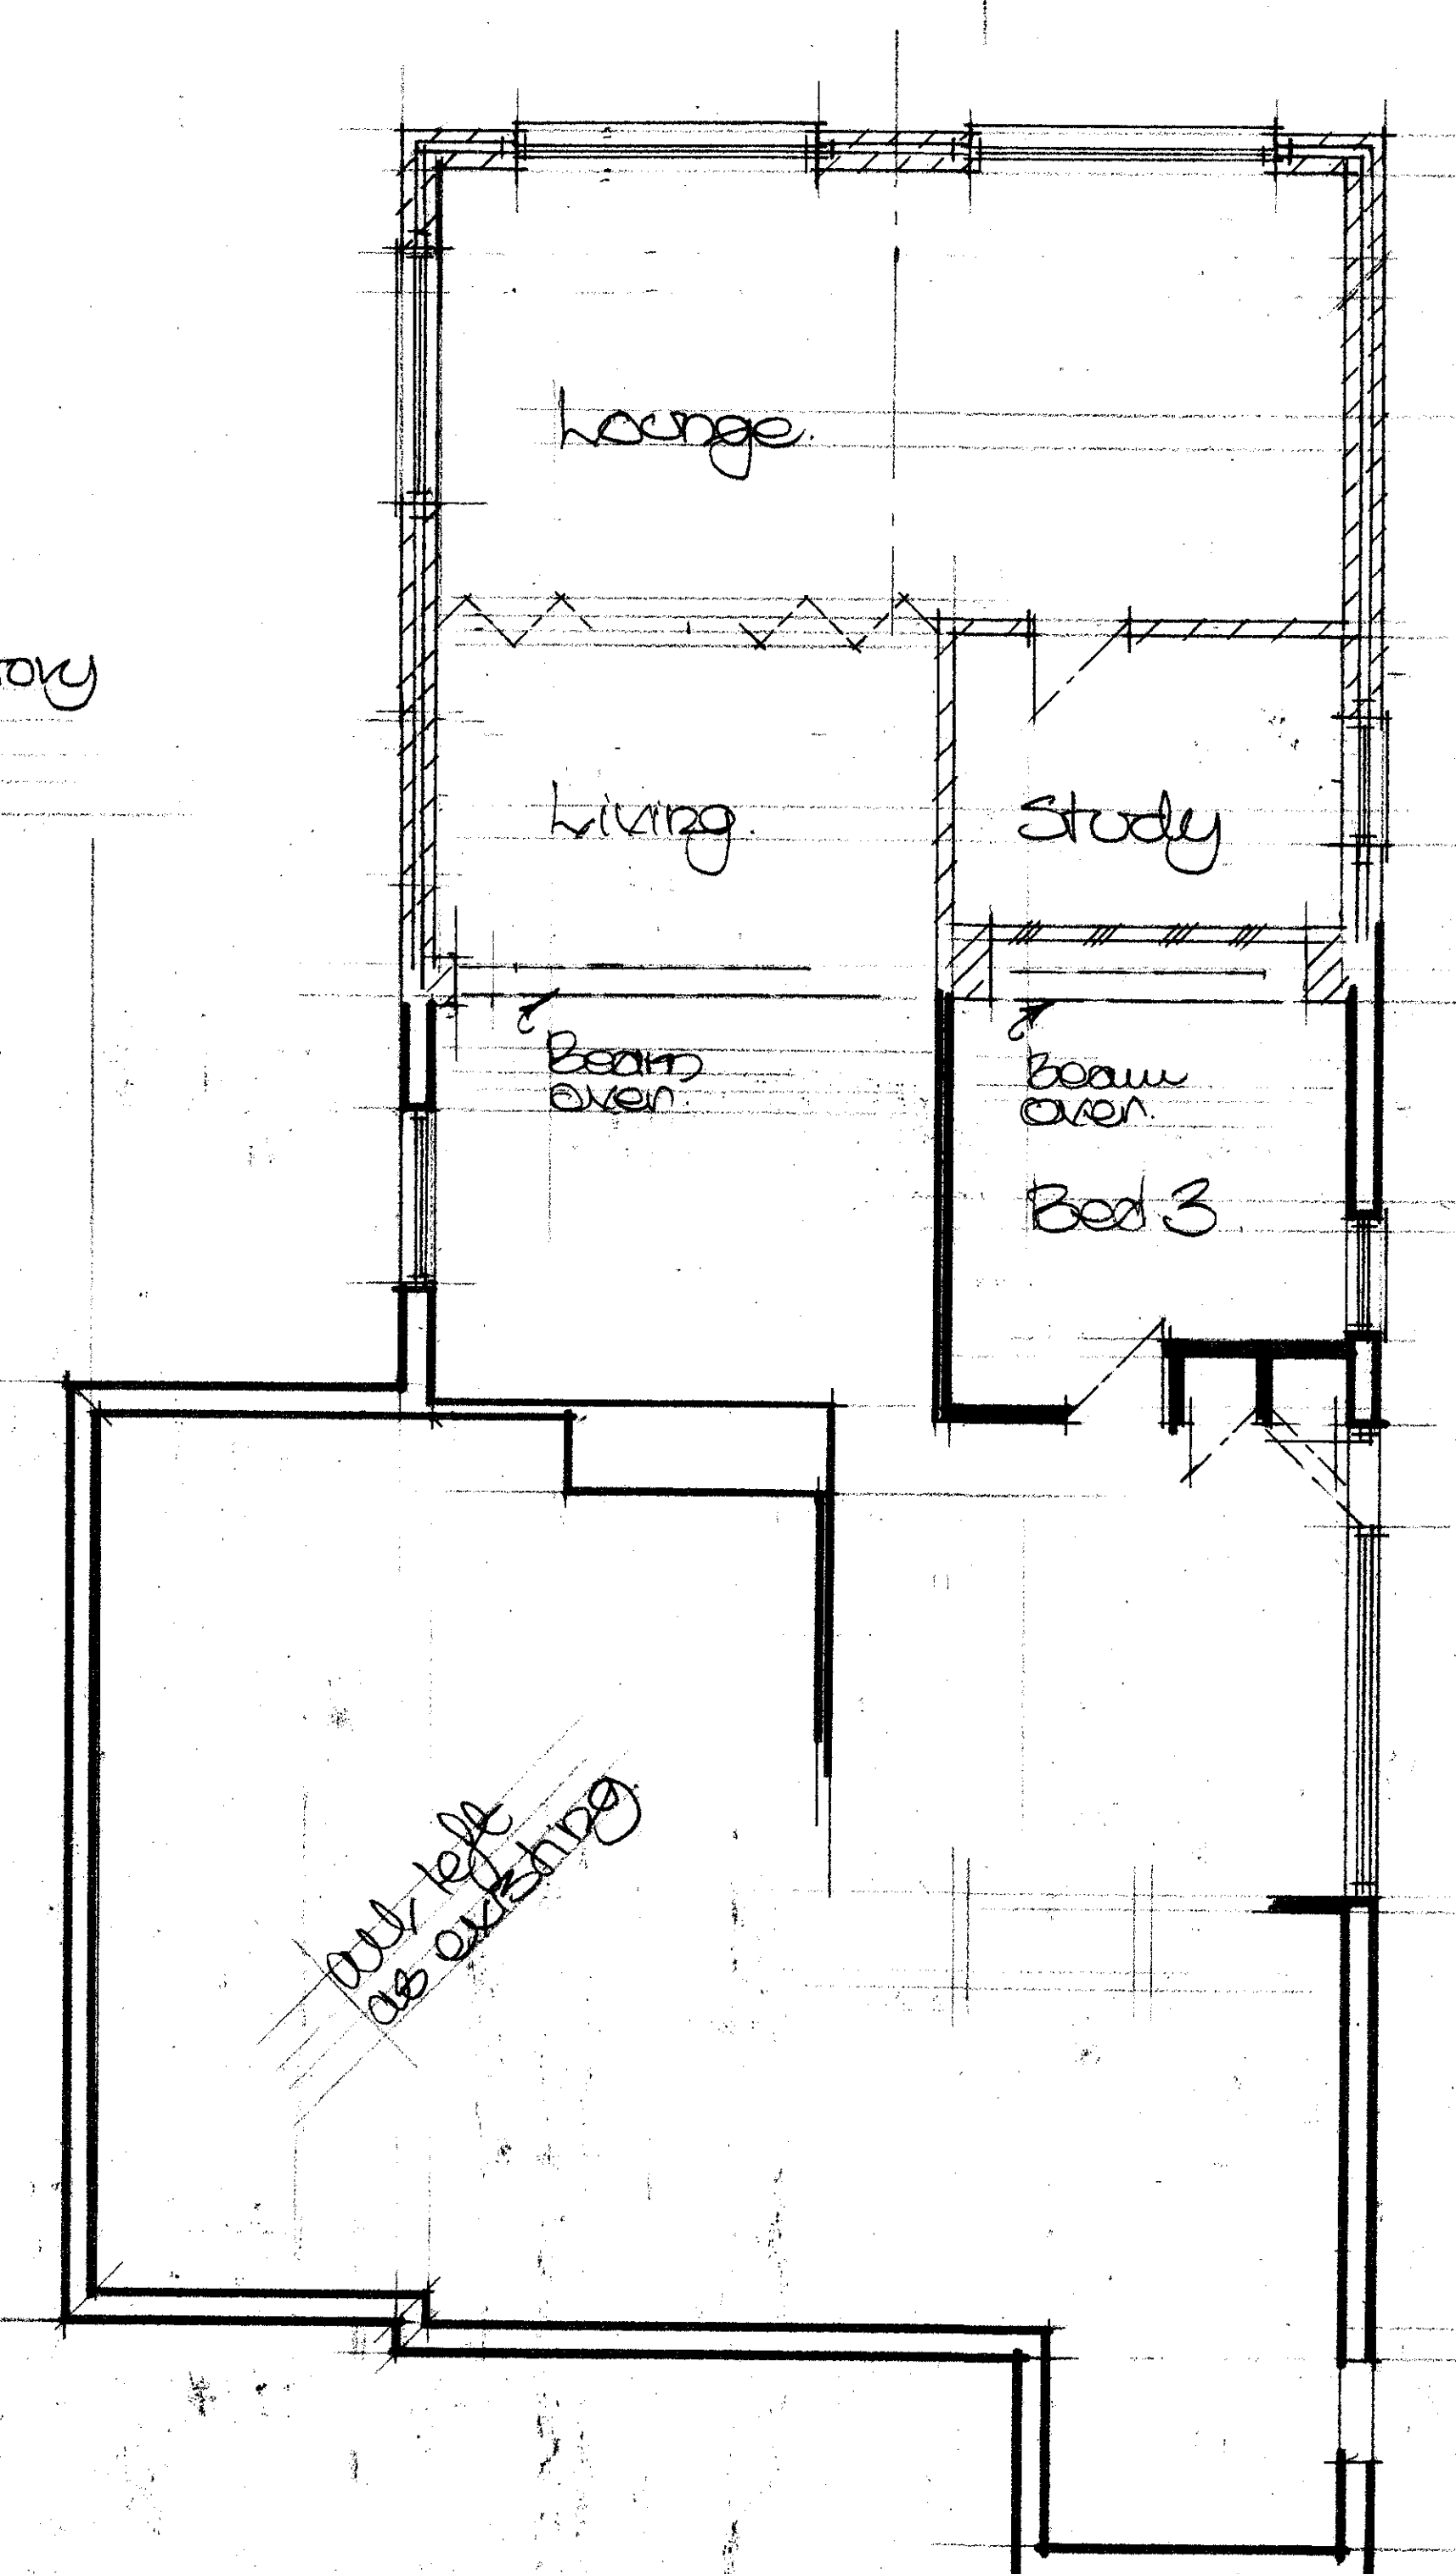

Proposed Floor Plan

MATERIALS
 Roof: concrete interlocking tiles to match the existing
 walls: Render over brick
 plinth to match the existing
 windows: white upvc to match the existing

RECEIVED
 05 MAY 2017
 Regeneration and Planning

1700310 FULL

Proposed Extensions to
 16 Laburnum Way
 Dinas Powys CF64 4TH

JOHN PAGE ARCHITECT
 9 South Liberty Lane Bristol BS3 2SR
 Tel: 0117 966 3699
 johnpagearchitect@btinternet.com

Date: 12/16
 Scales: 1:100 & 1:50
 Check all dimensions on site

1983-01A