




Existing NORTH ELEVATION

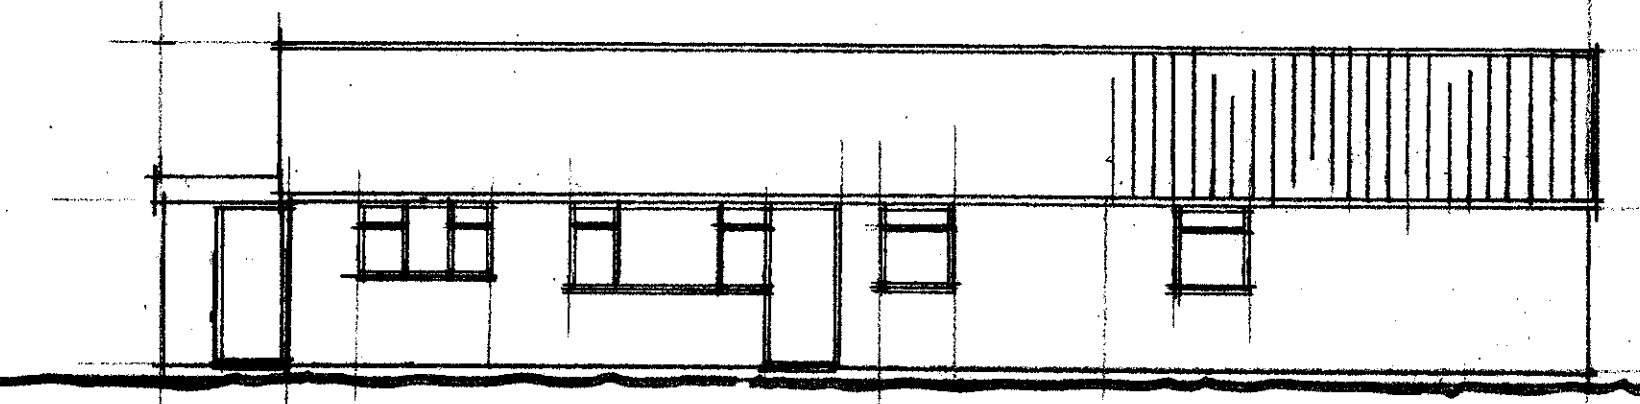


Proposed NORTH ELEVATION

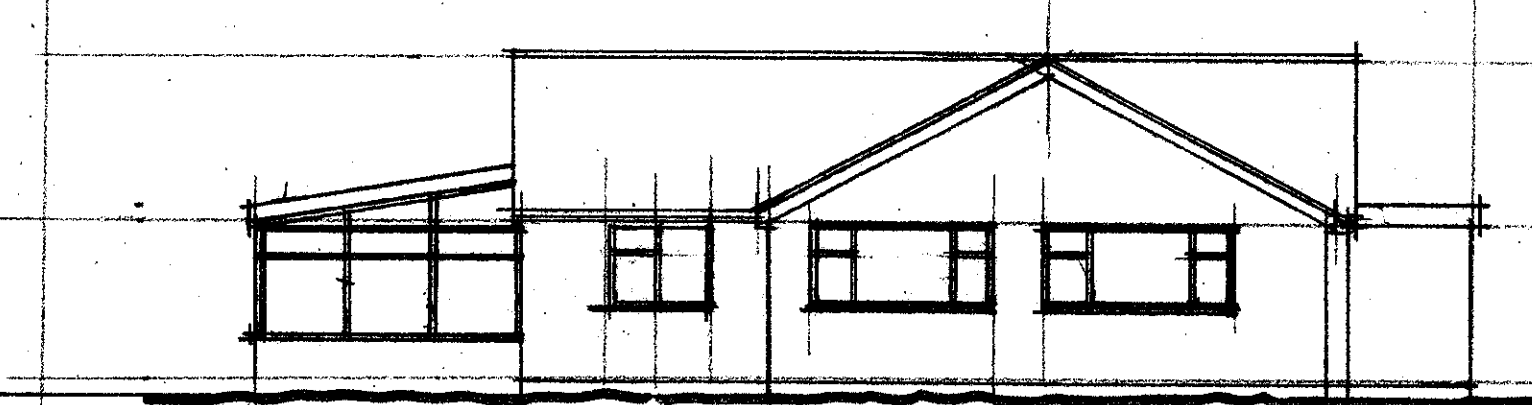


Existing SOUTH ELEVATION

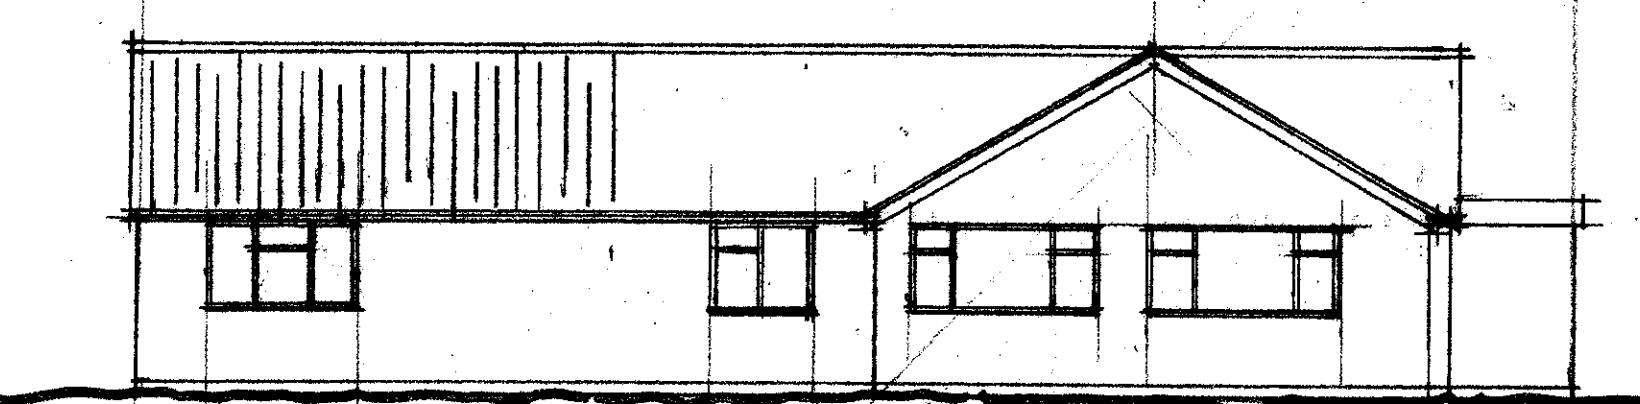


Proposed SOUTH ELEVATION

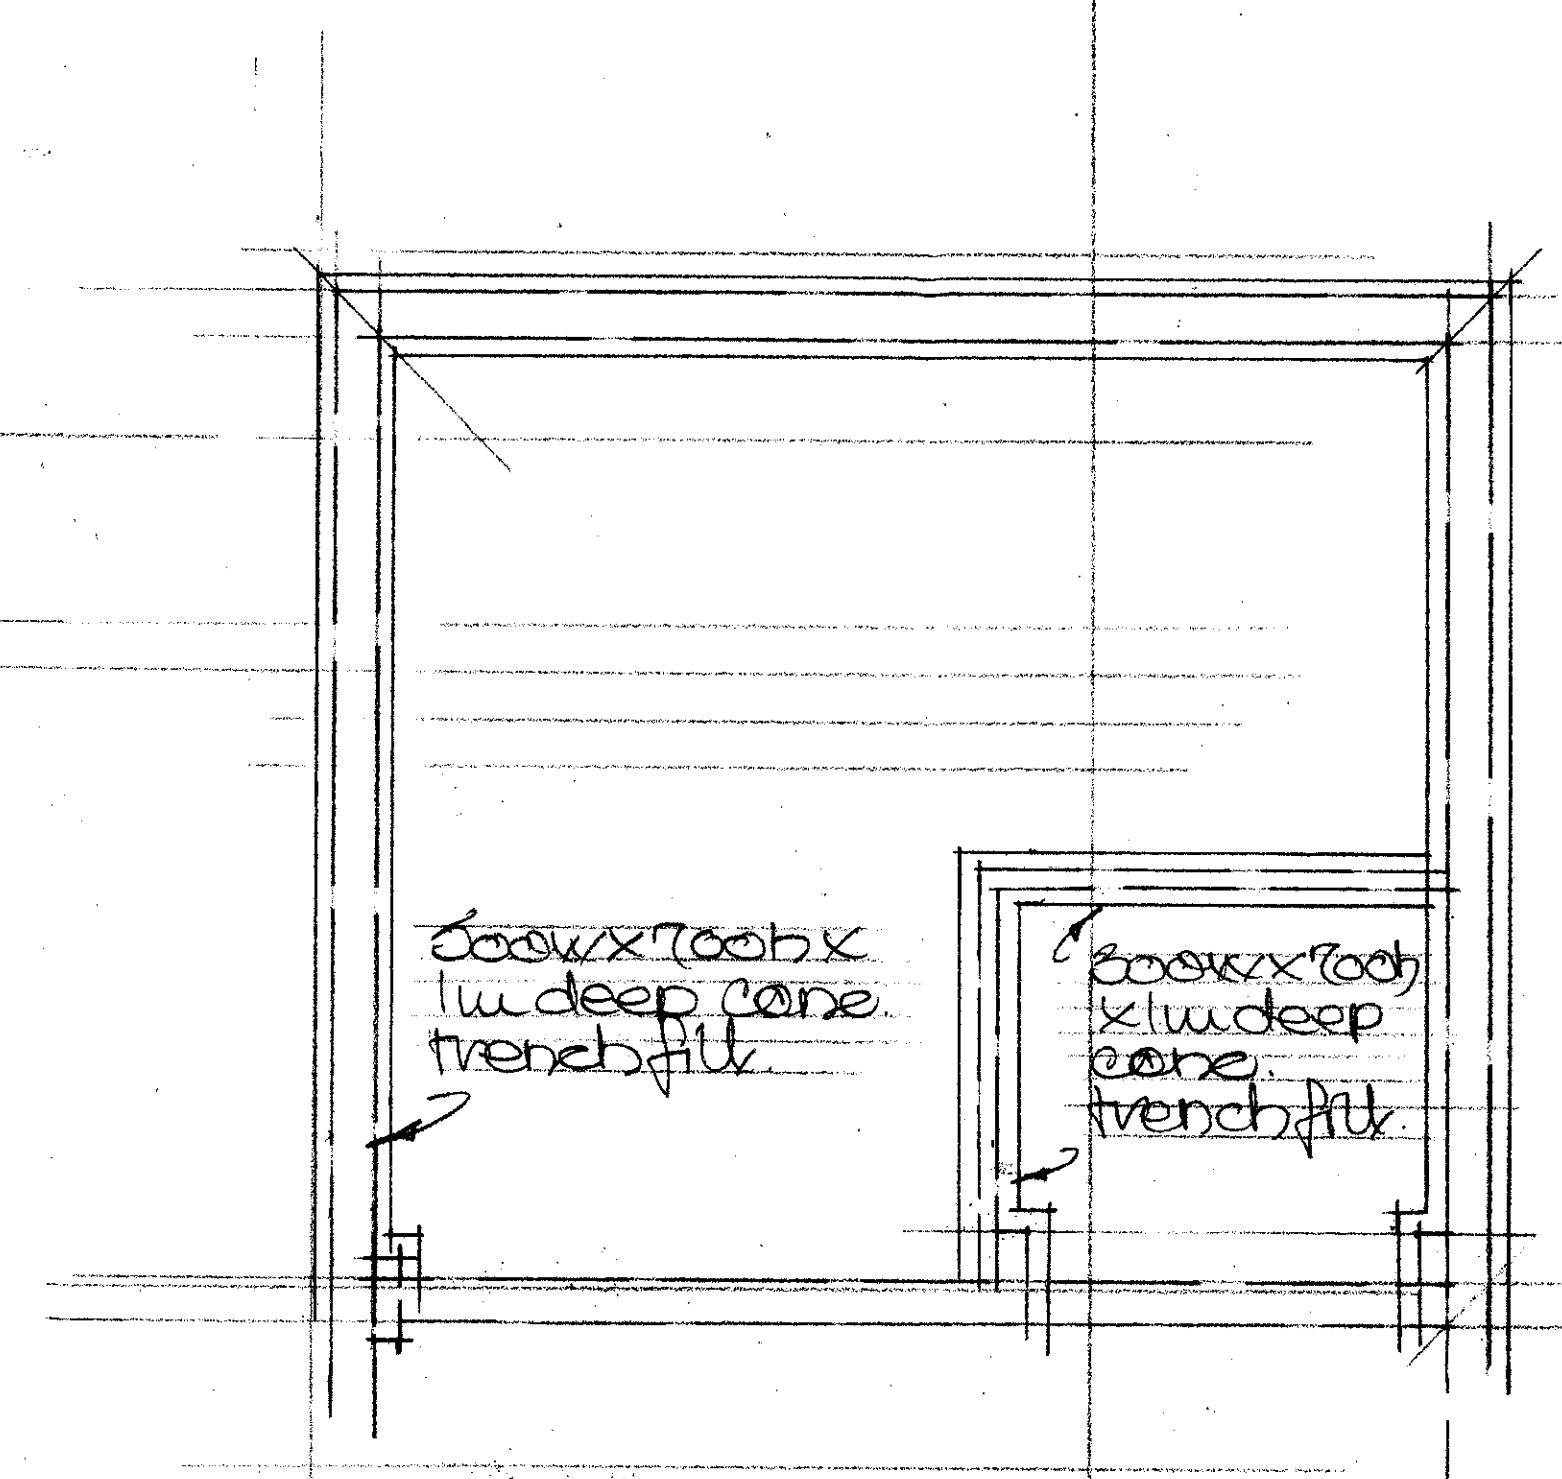


FOUNDATION PLAN

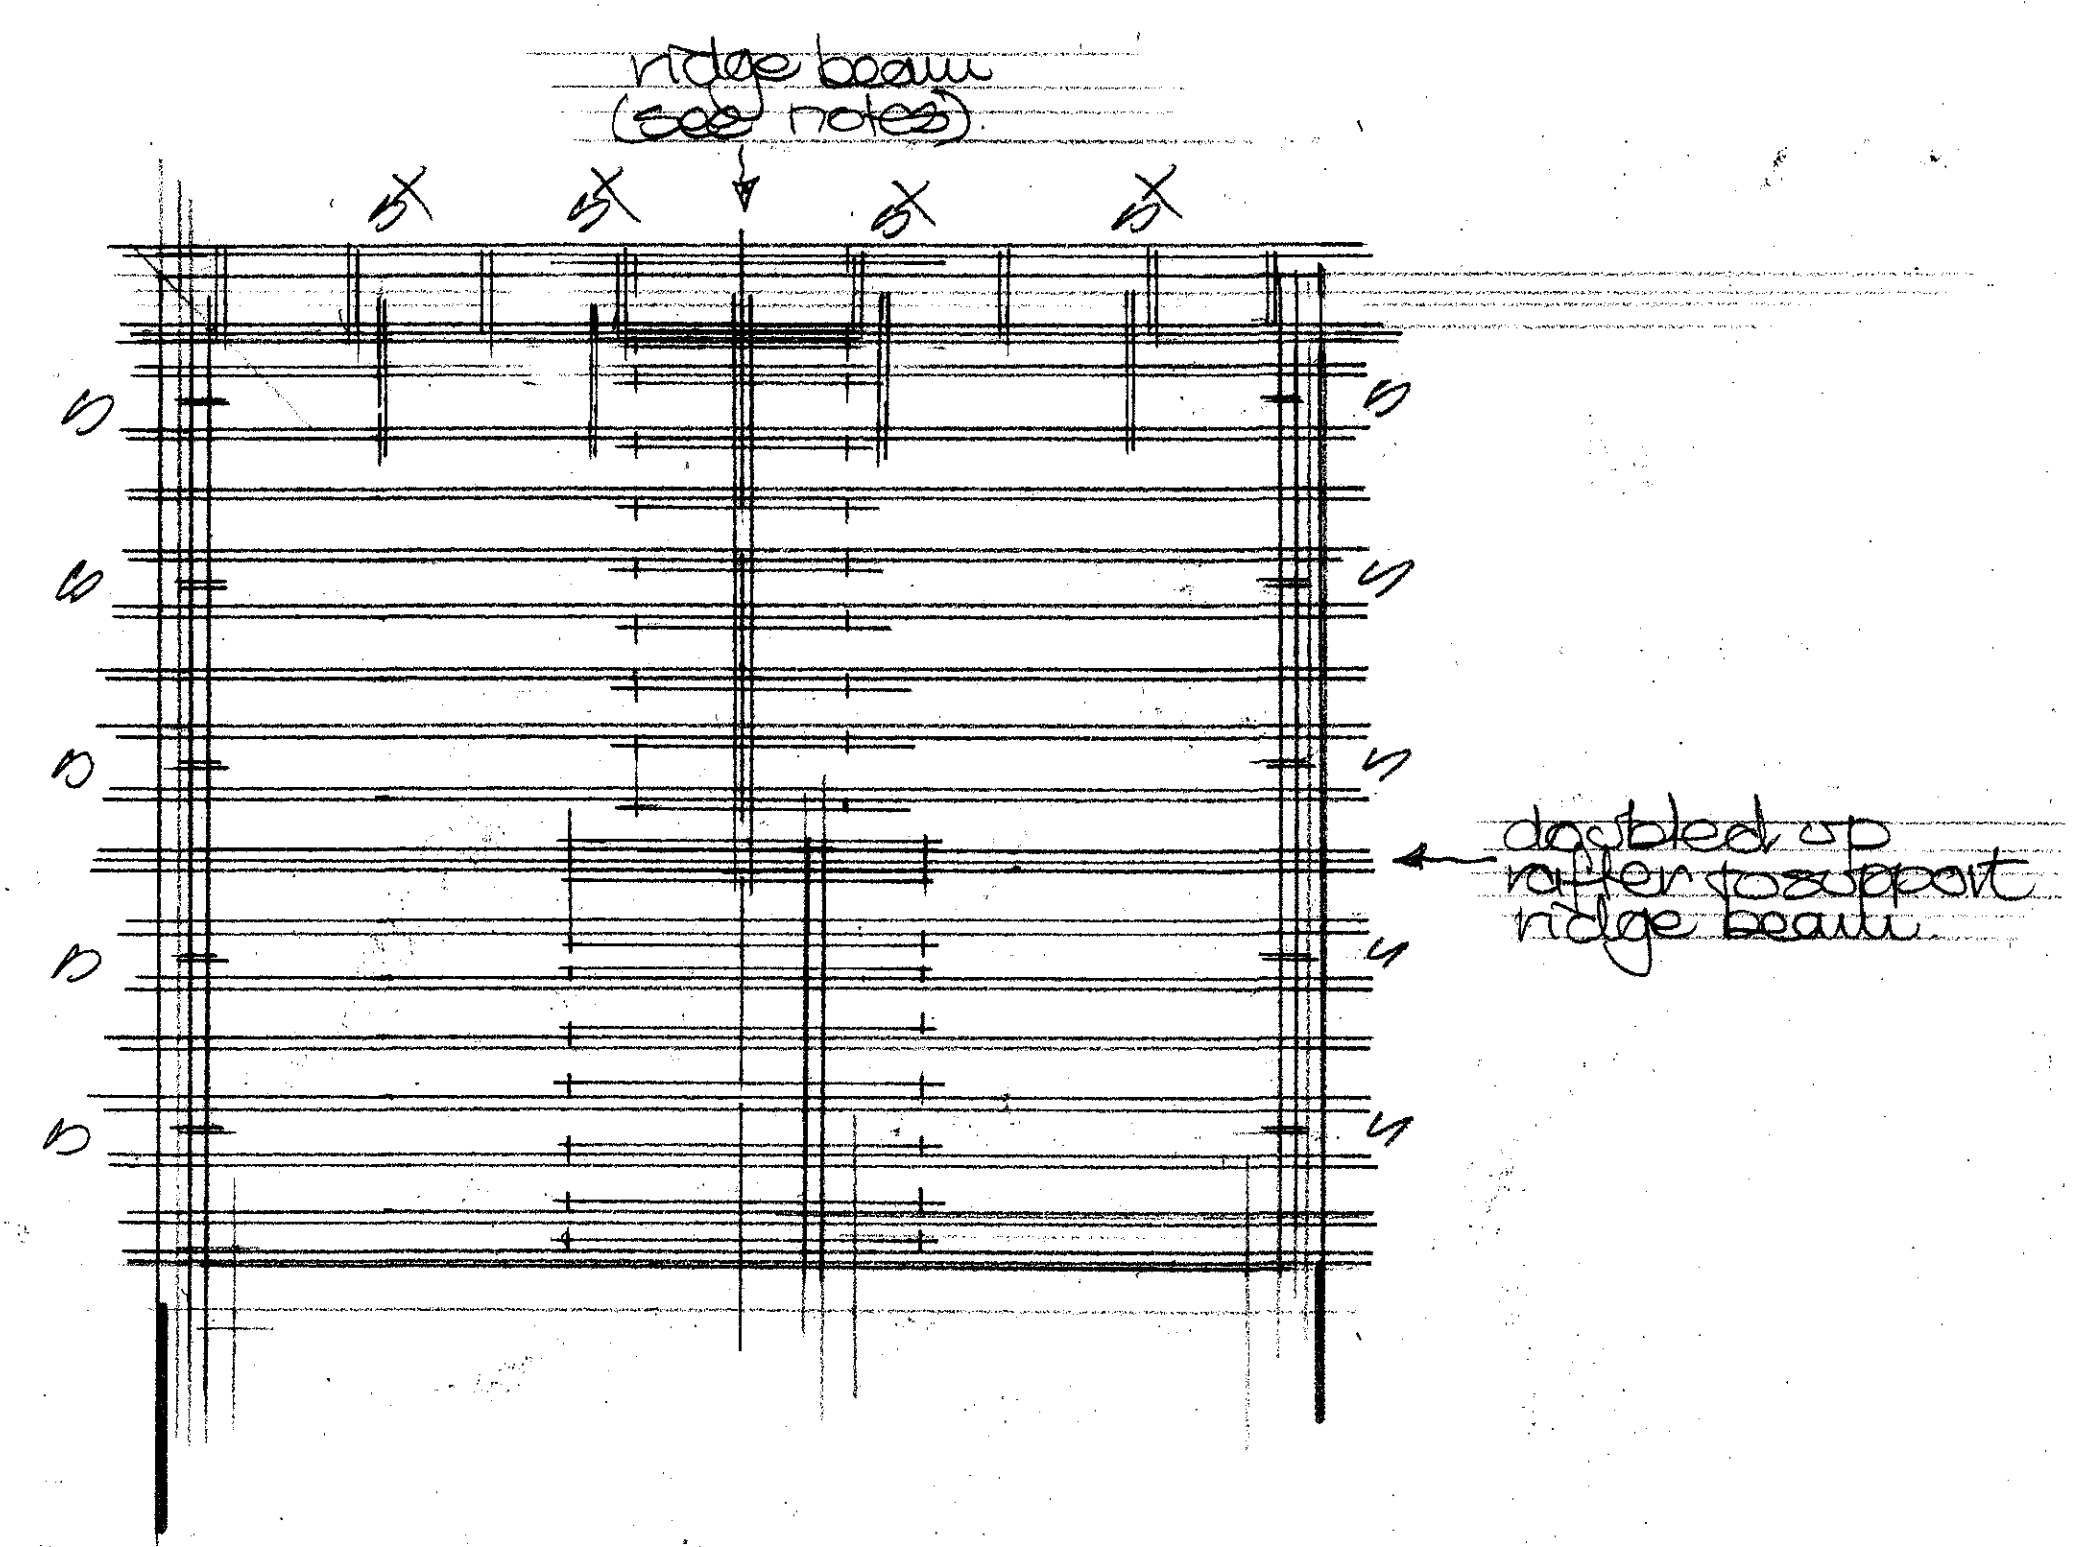


ROOF STRUCTURE PLAN

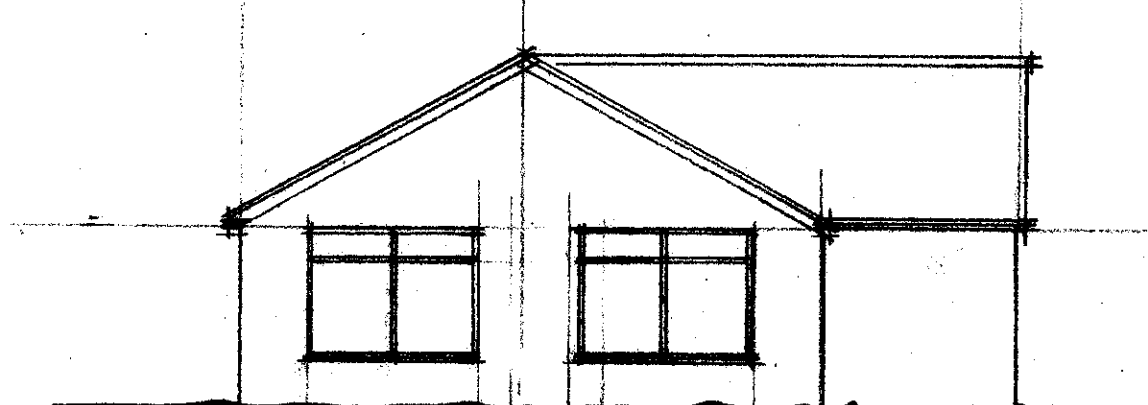

Proposed EAST ELEVATION

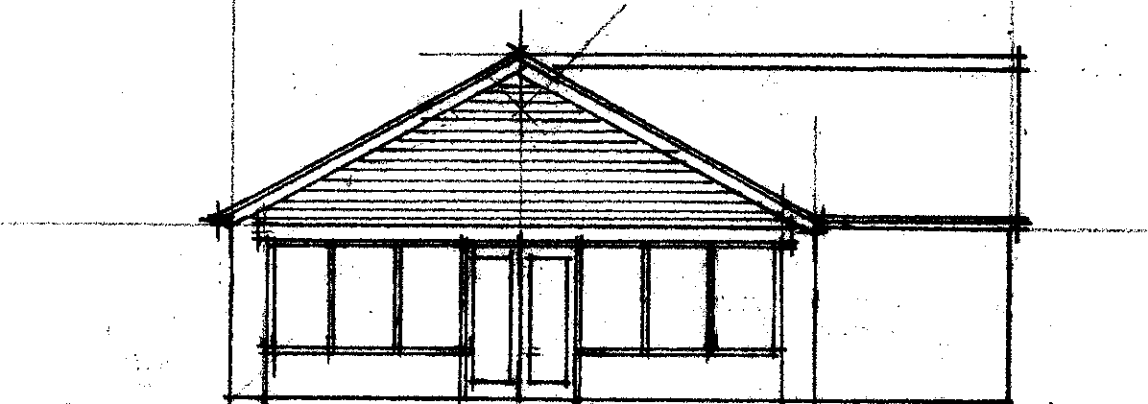

Existing EAST ELEVATION

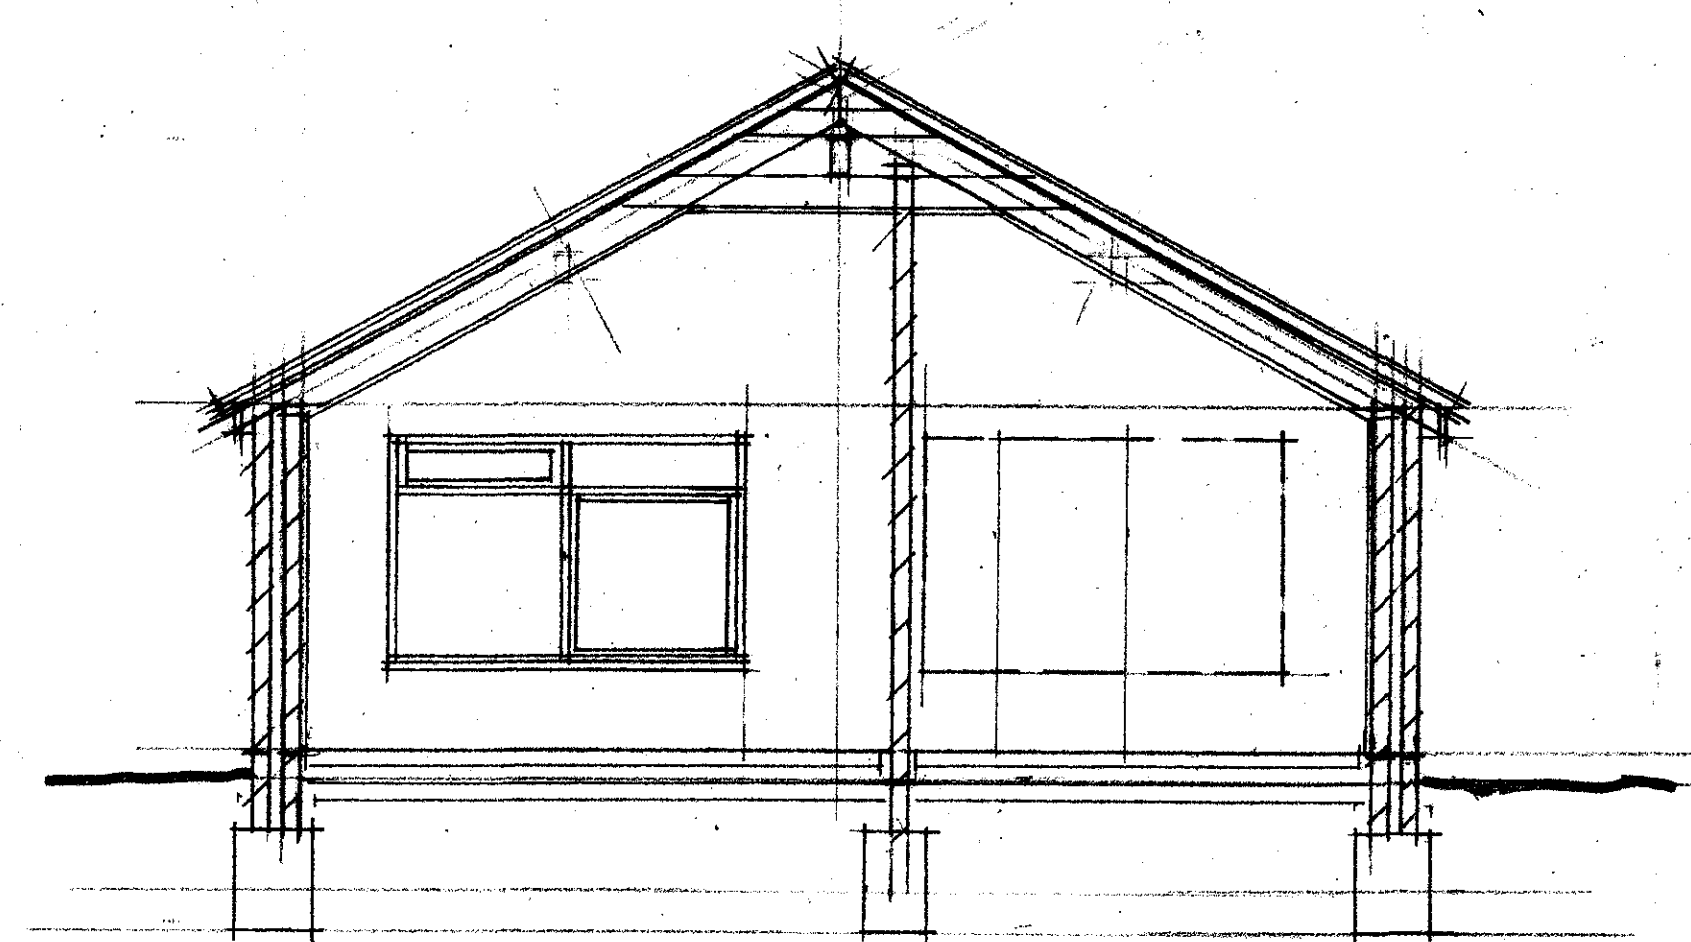

TYPICAL CROSS SECTION

RECEIVED  
05 MAY 2017  
Regeneration  
and Planning

1700310 FUL

Proposed Extensions to  
16 Laburnum Way  
Dinas Powys CF64 4TH

**JOHN PAGE ARCHITECT**  
9 South Liberty Lane Bristol BS3 2SR  
Tel: 0117 966 3699  
johnpagearchitect@btinternet.com

Date: 12/16  
Scales: 1:100 & 1:50  
Check all dimensions on site

**1983-02**