



RECEIVED  
21 JUN 2017  
Regeneration  
and Planning

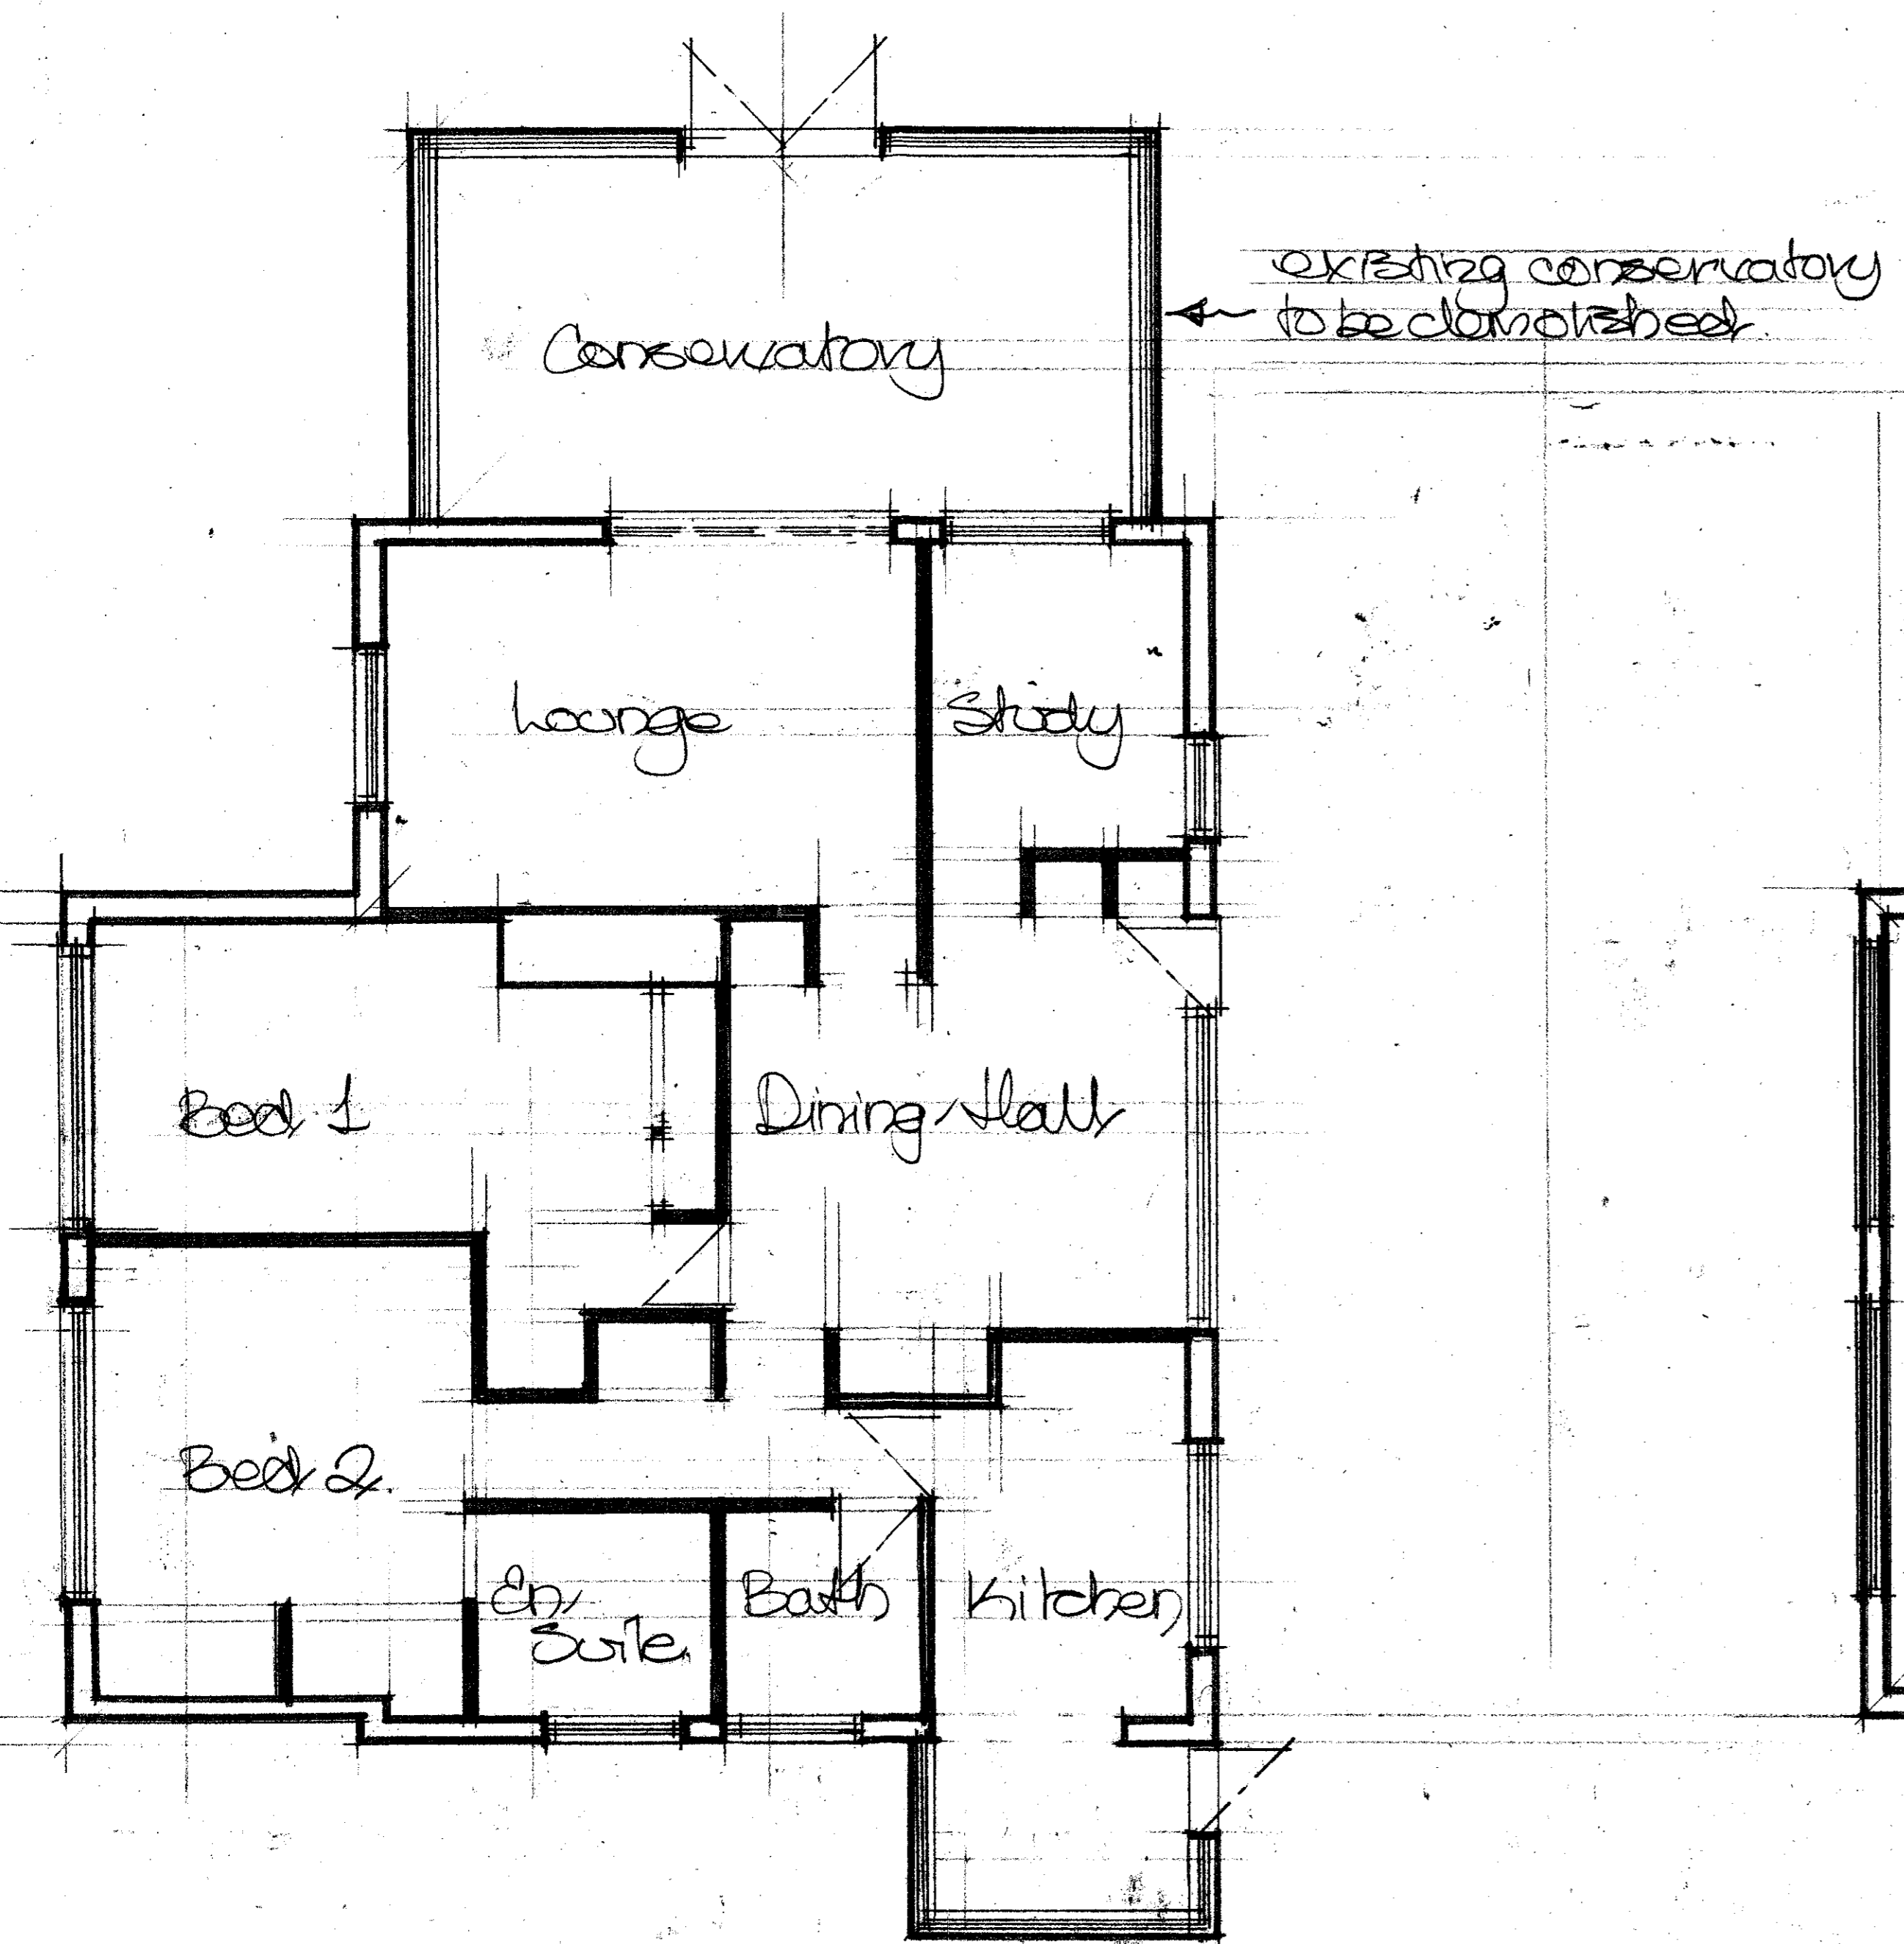

existing conservatory  
to be demolished

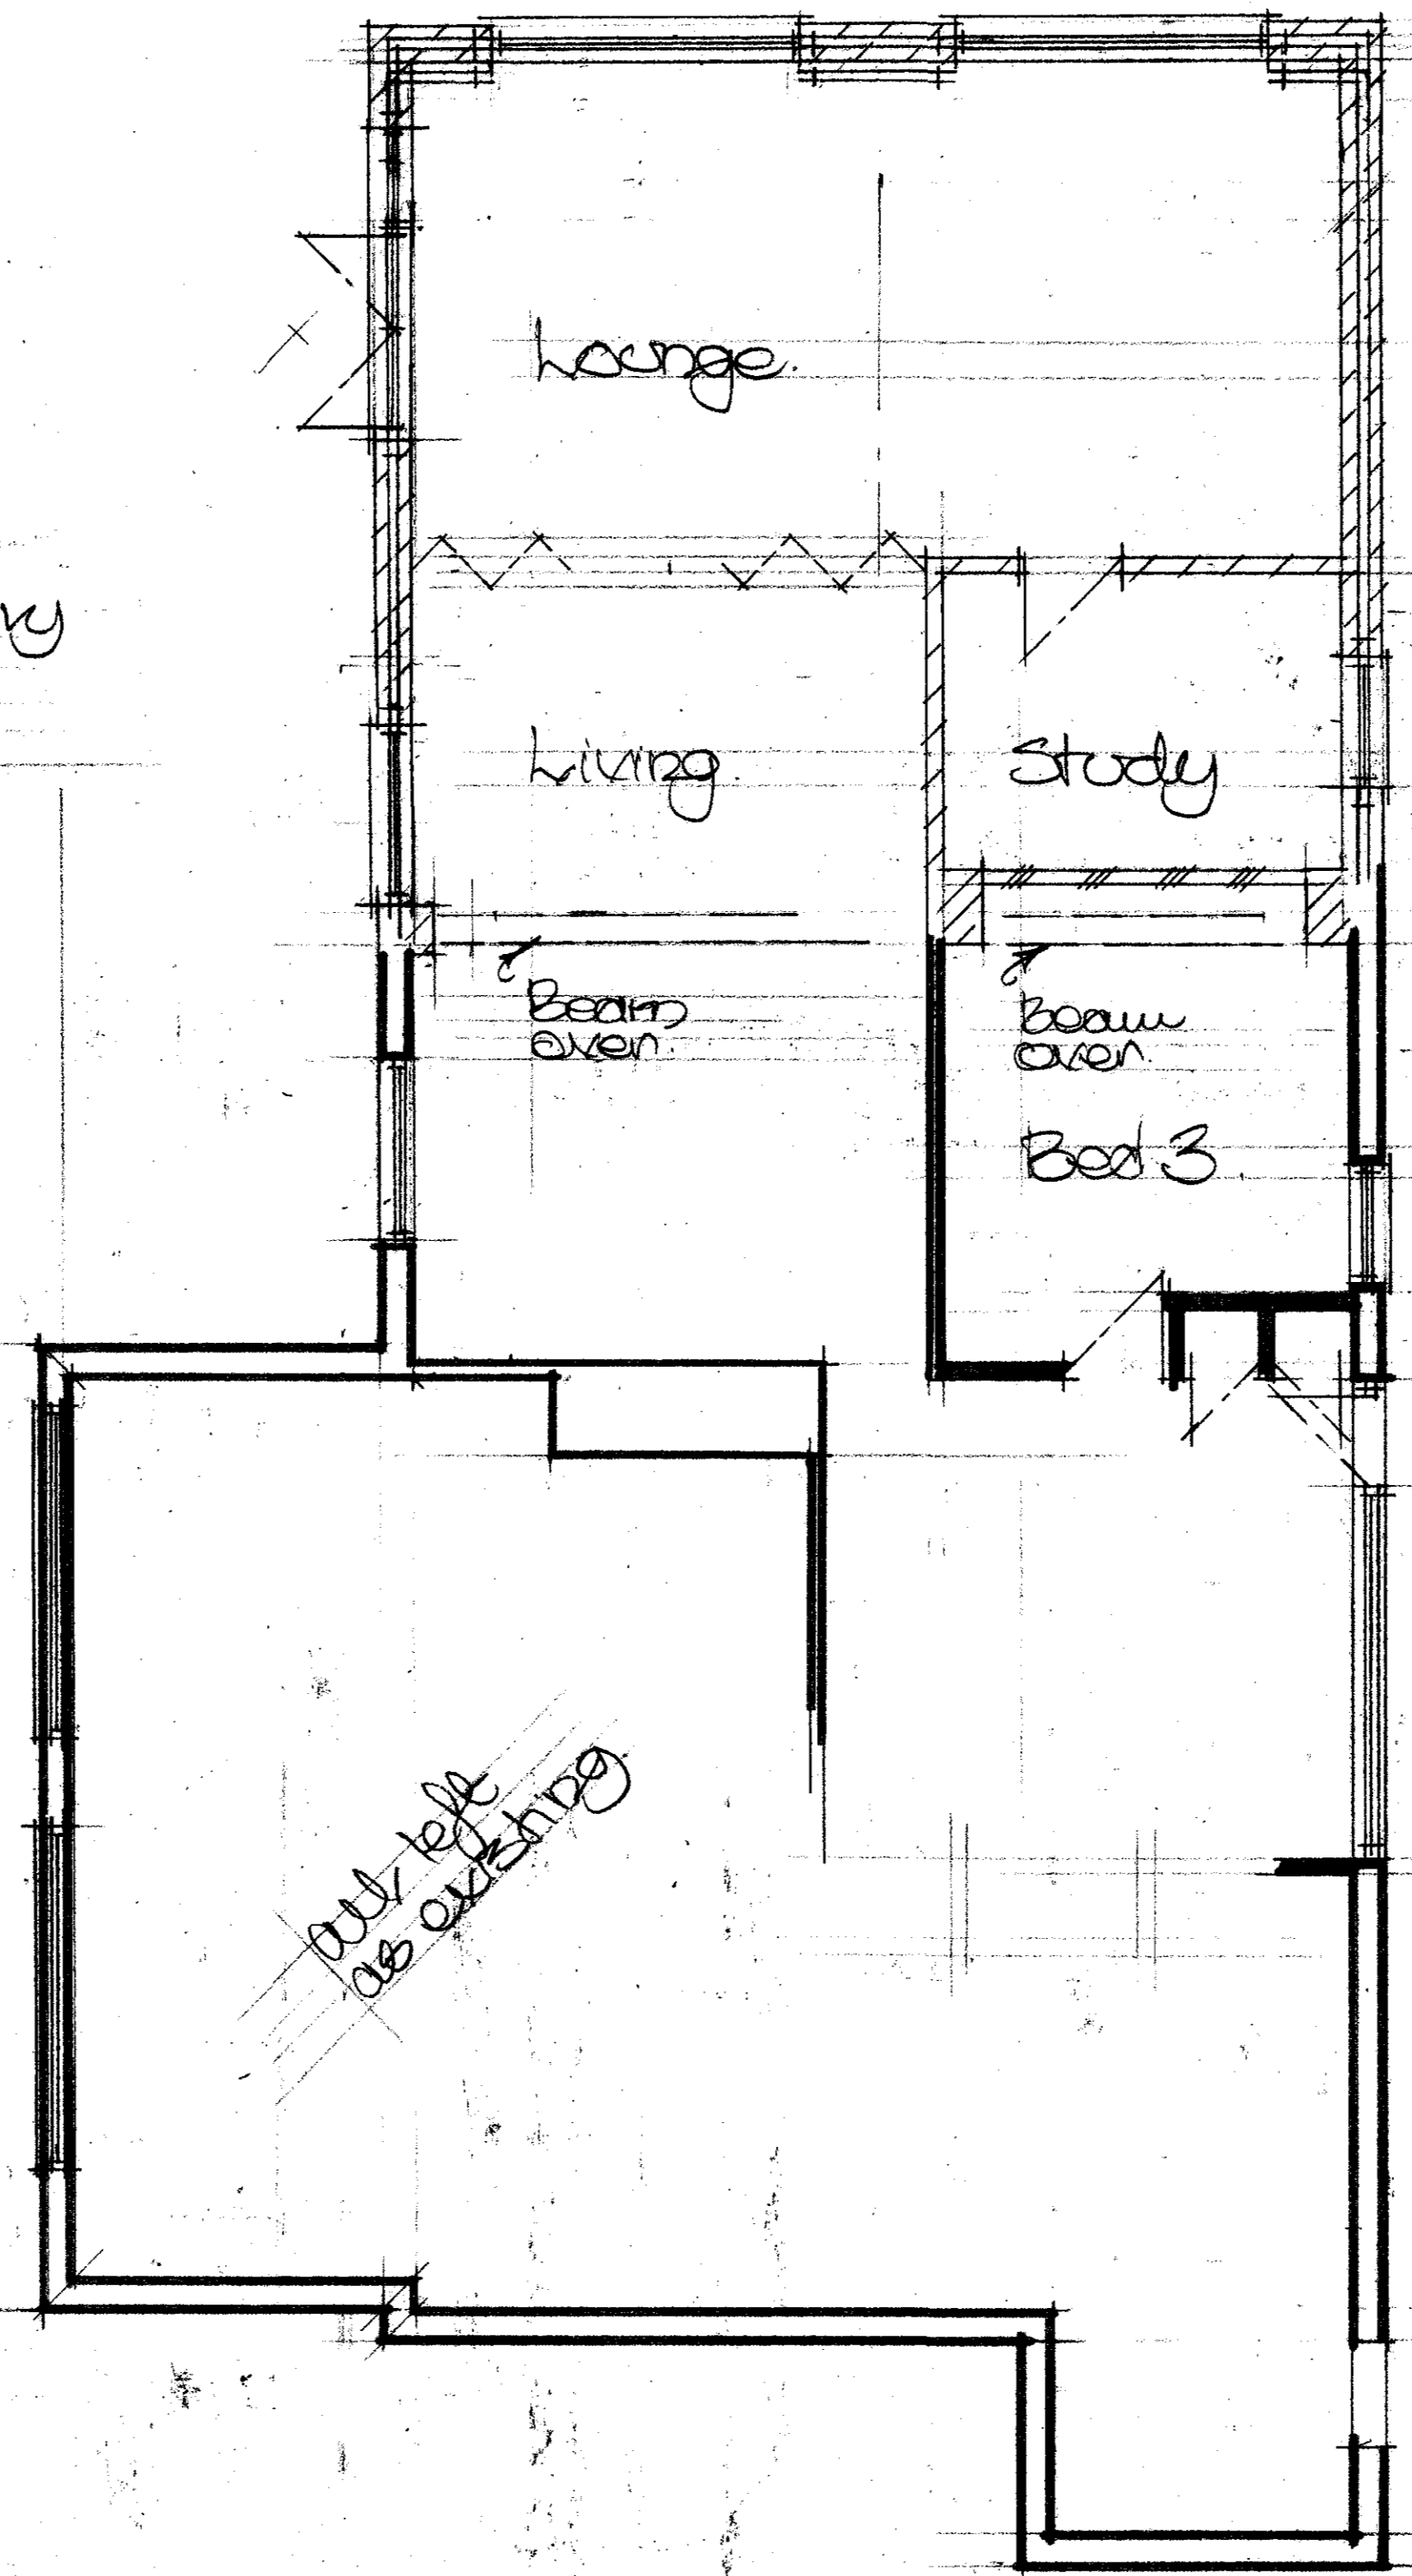

put left  
as existing

MATERIALS  
Roof: concrete interlocking  
tiles to match the existing  
walls: Render over brick  
plinth to match the existing  
windows: white upvc to  
match the existing.

Existing Floor Plan

Proposed Floor Plan

RECEIVED  
21 JUN 2017  
Regeneration  
and Planning

Proposed Extensions to  
16 Laburnum Way  
Dinas Powys CF64 4TH

**JOHN PAGE ARCHITECT**  
9 South Liberty Lane Bristol BS3 2SR  
Tel: 0117 966 3699  
johnpagearchitect@btinternet.com

Date: 12/16  
Scales: 1:100 & 1:50  
Check all dimensions on site

**1983-01B**