




Existing North Elevation

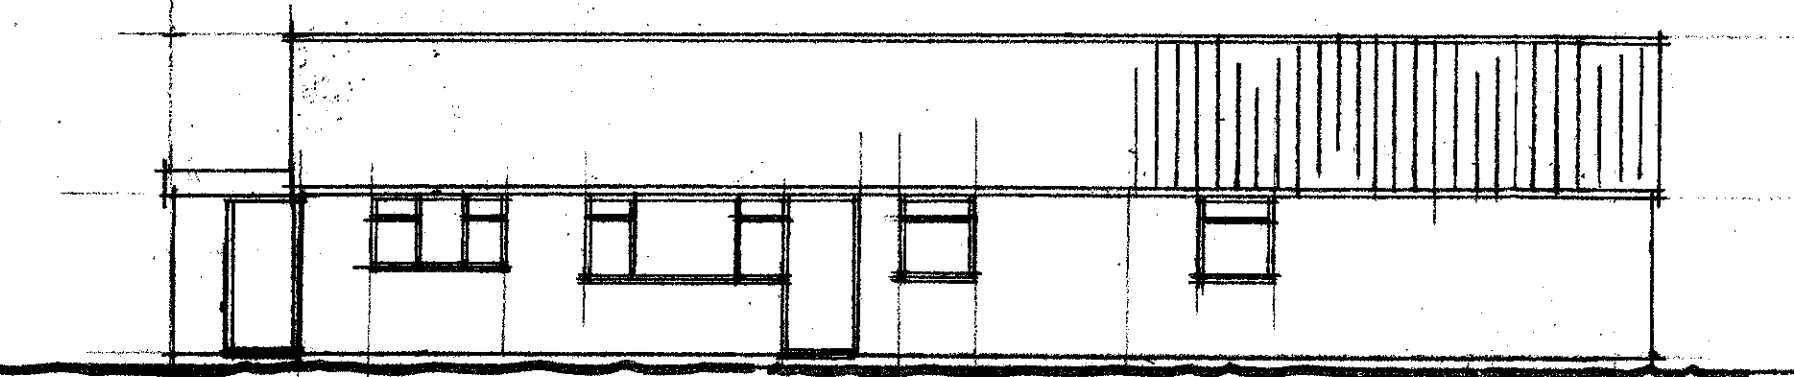


Proposed North Elevation

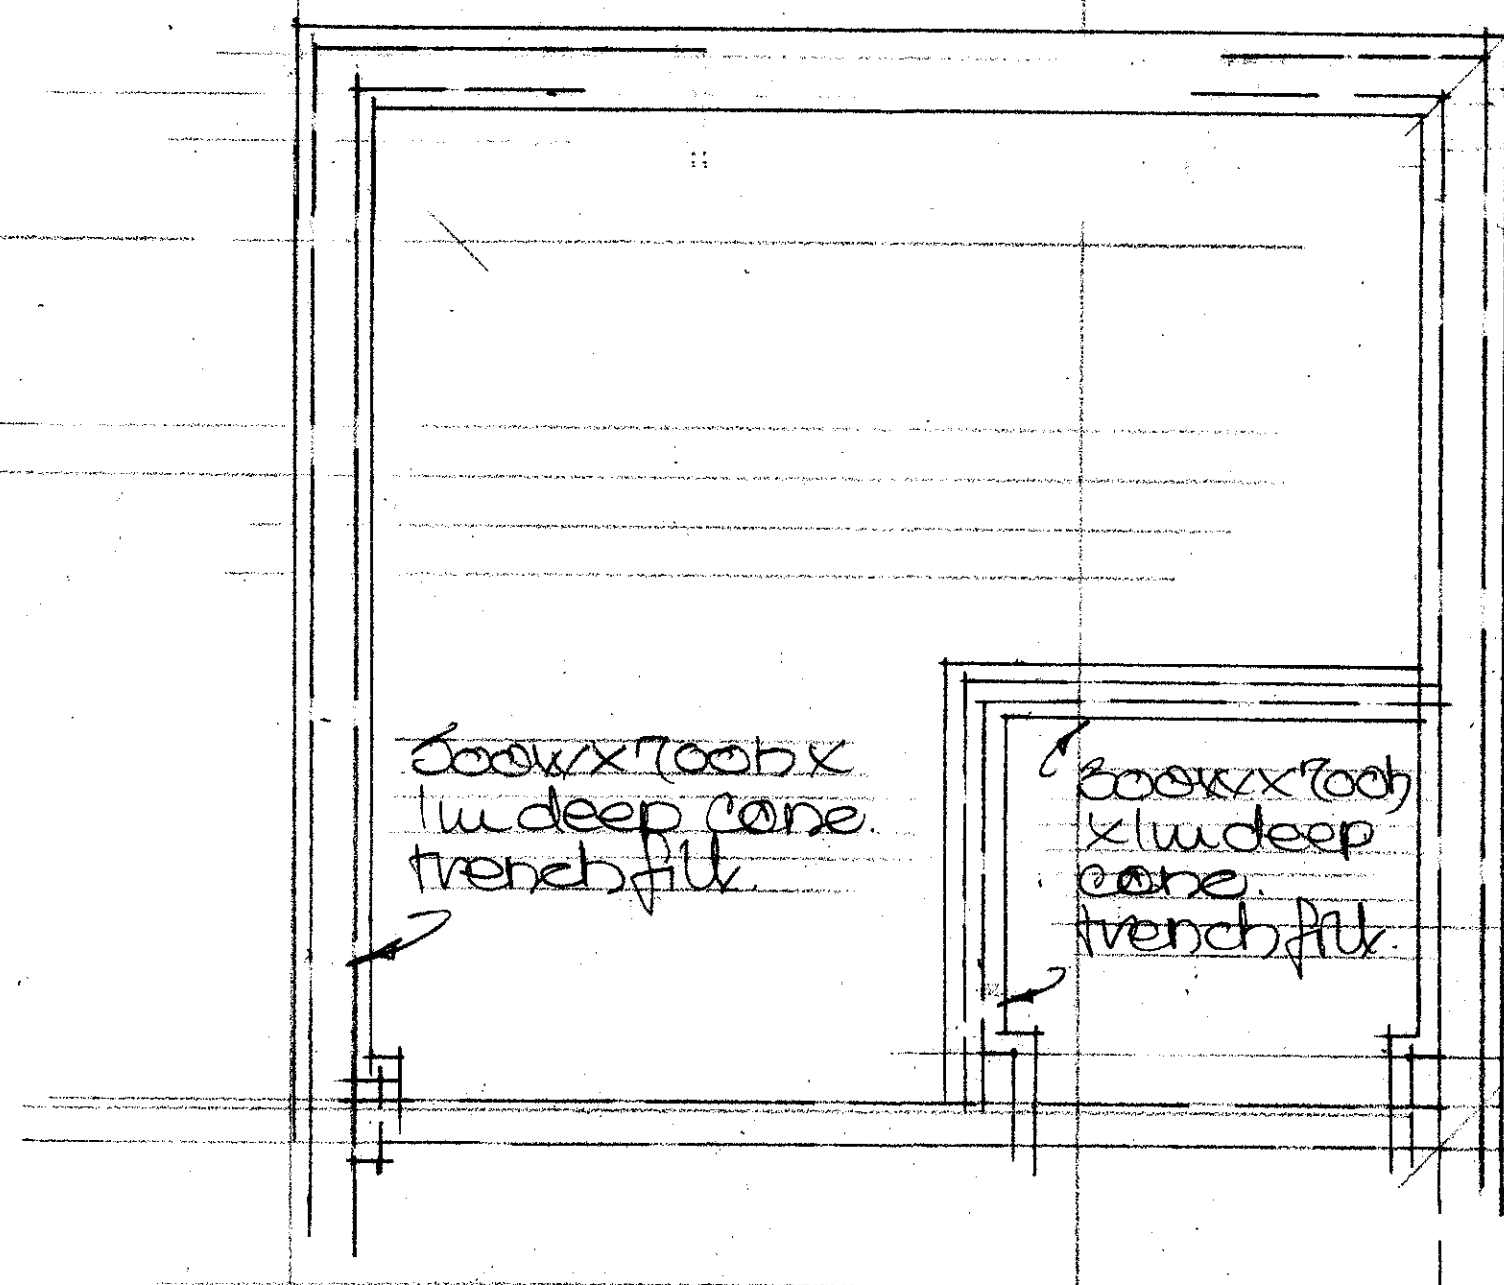


FOUNDATION PLAN

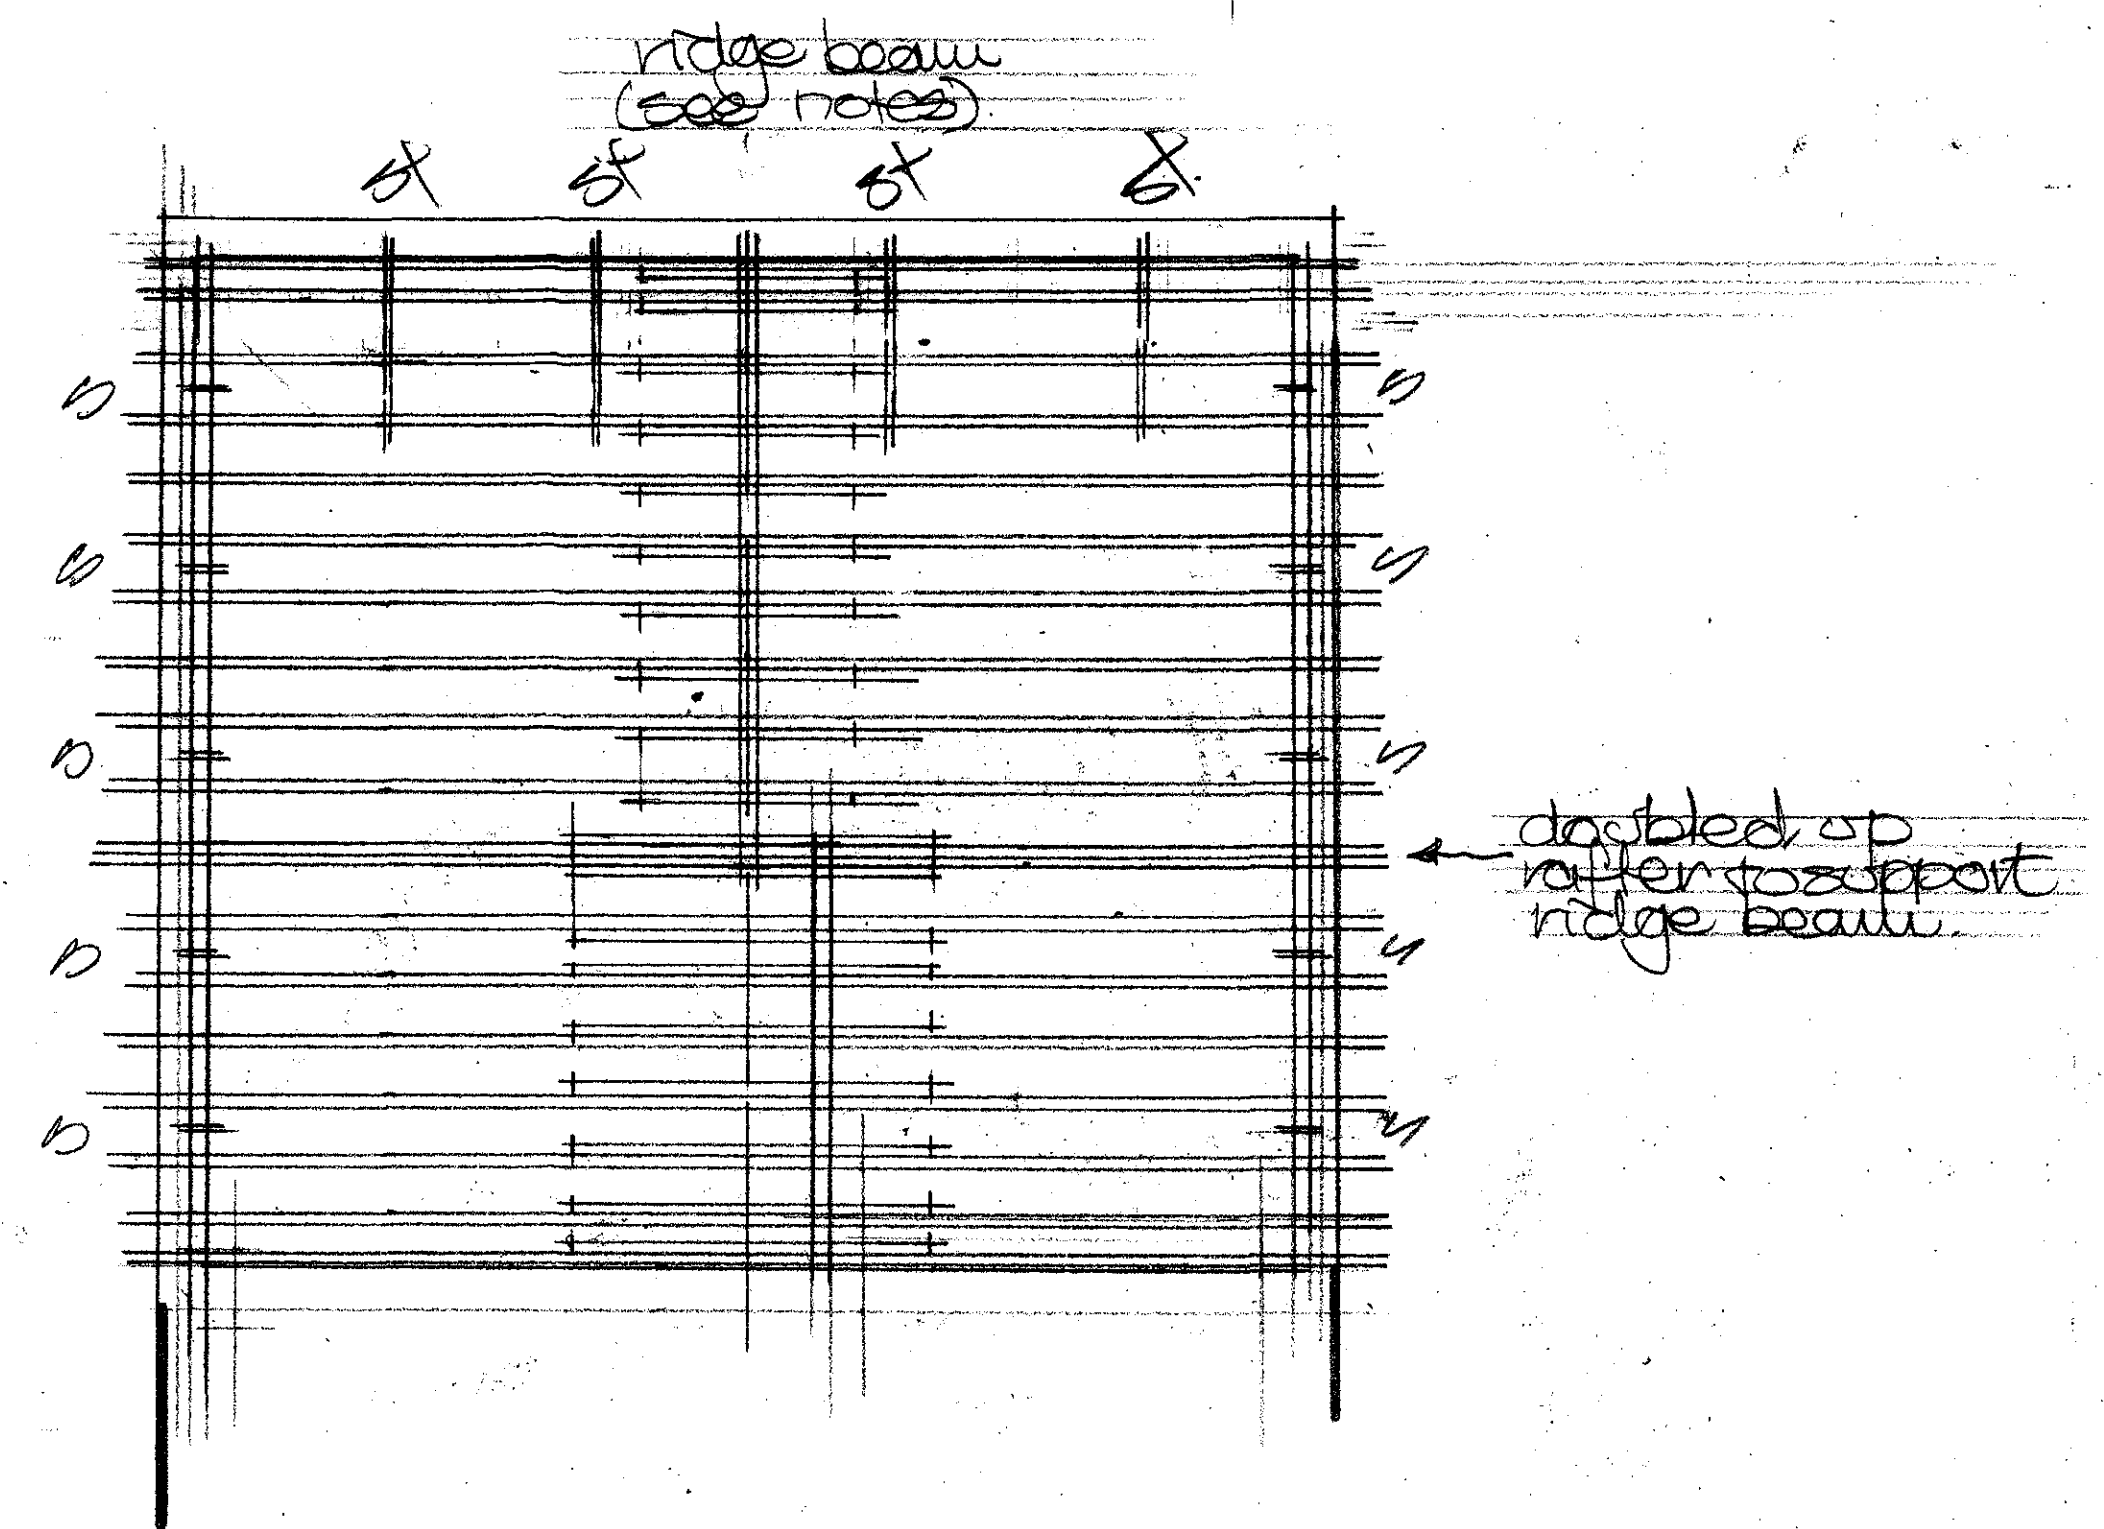


ROOF STRUCTURE PLAN

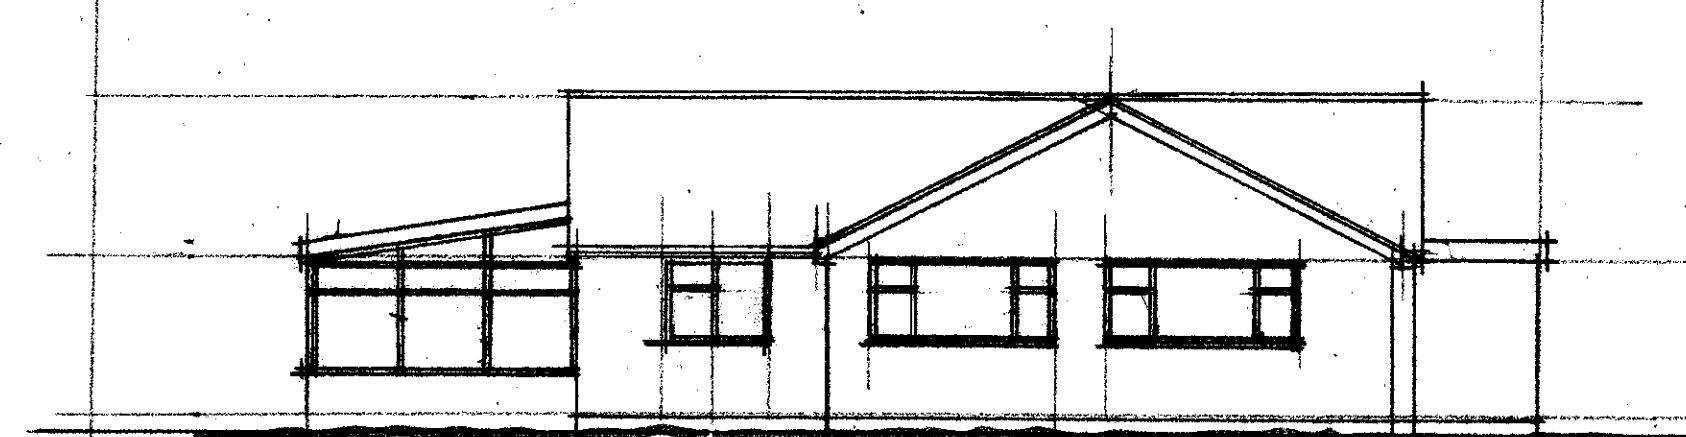


Existing South Elevation

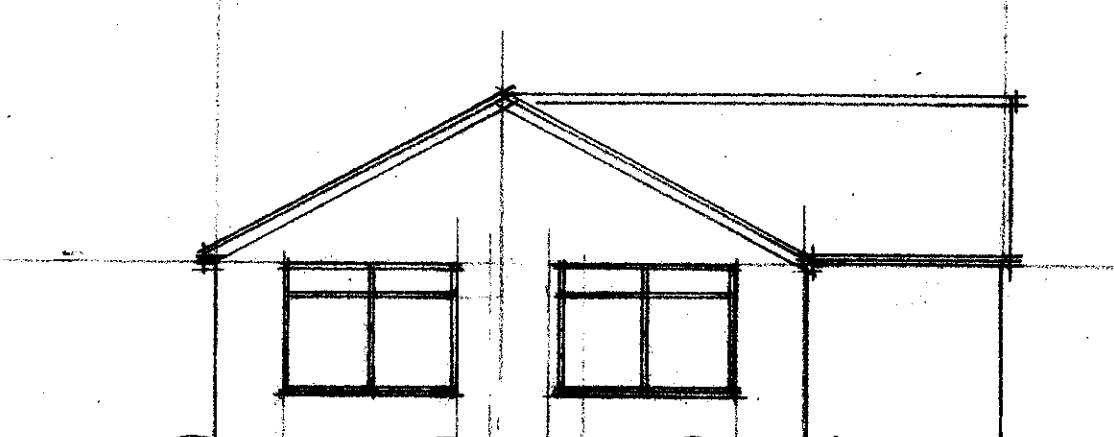


Proposed East Elevation

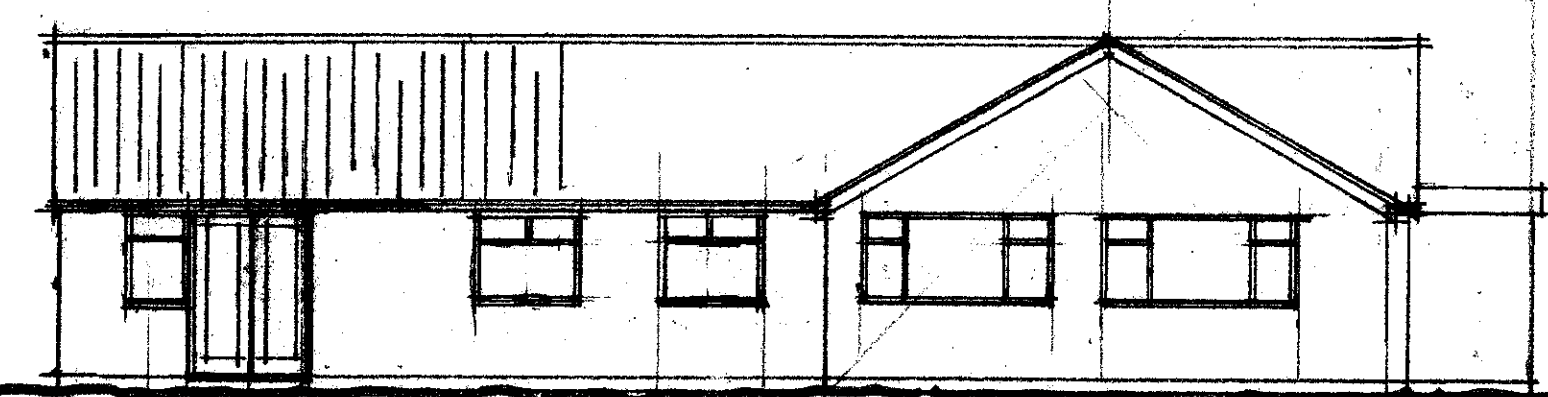

Proposed South Elevation

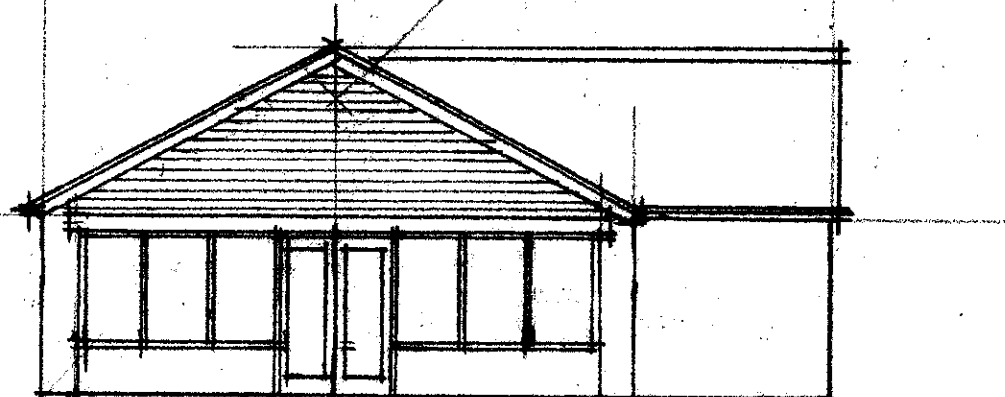

Existing East Elevation

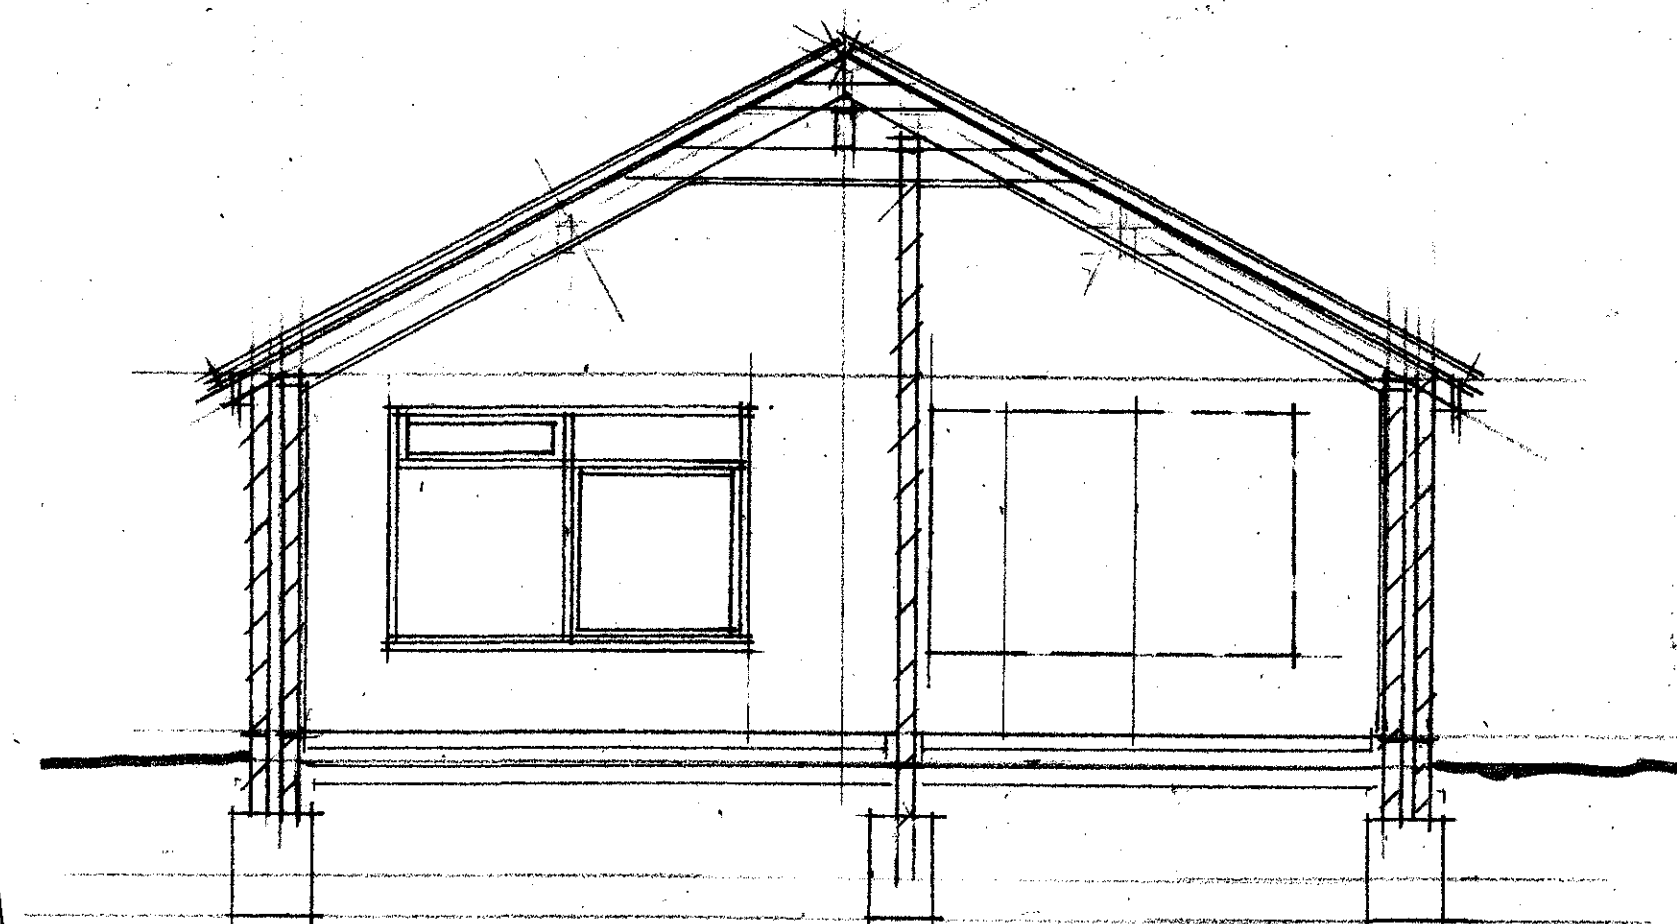

TYPICAL CROSS SECTION

RECEIVED  
22 JUN 2017  
Regeneration  
and Planning

RECEIVED  
21 JUN 2017  
Regeneration  
and Planning

Proposed Extensions to  
16 Laburnum Way  
Dinas Powys CF64 4TH

**JOHN PAGE ARCHITECT**  
9 South Liberty Lane Bristol BS3 2SR  
Tel: 0117 966 3699  
johnpagearchitect@btinternet.com

Date: 12/16  
Scales: 1:100 & 1:50  
Check all dimensions on site

**1983-02A**